



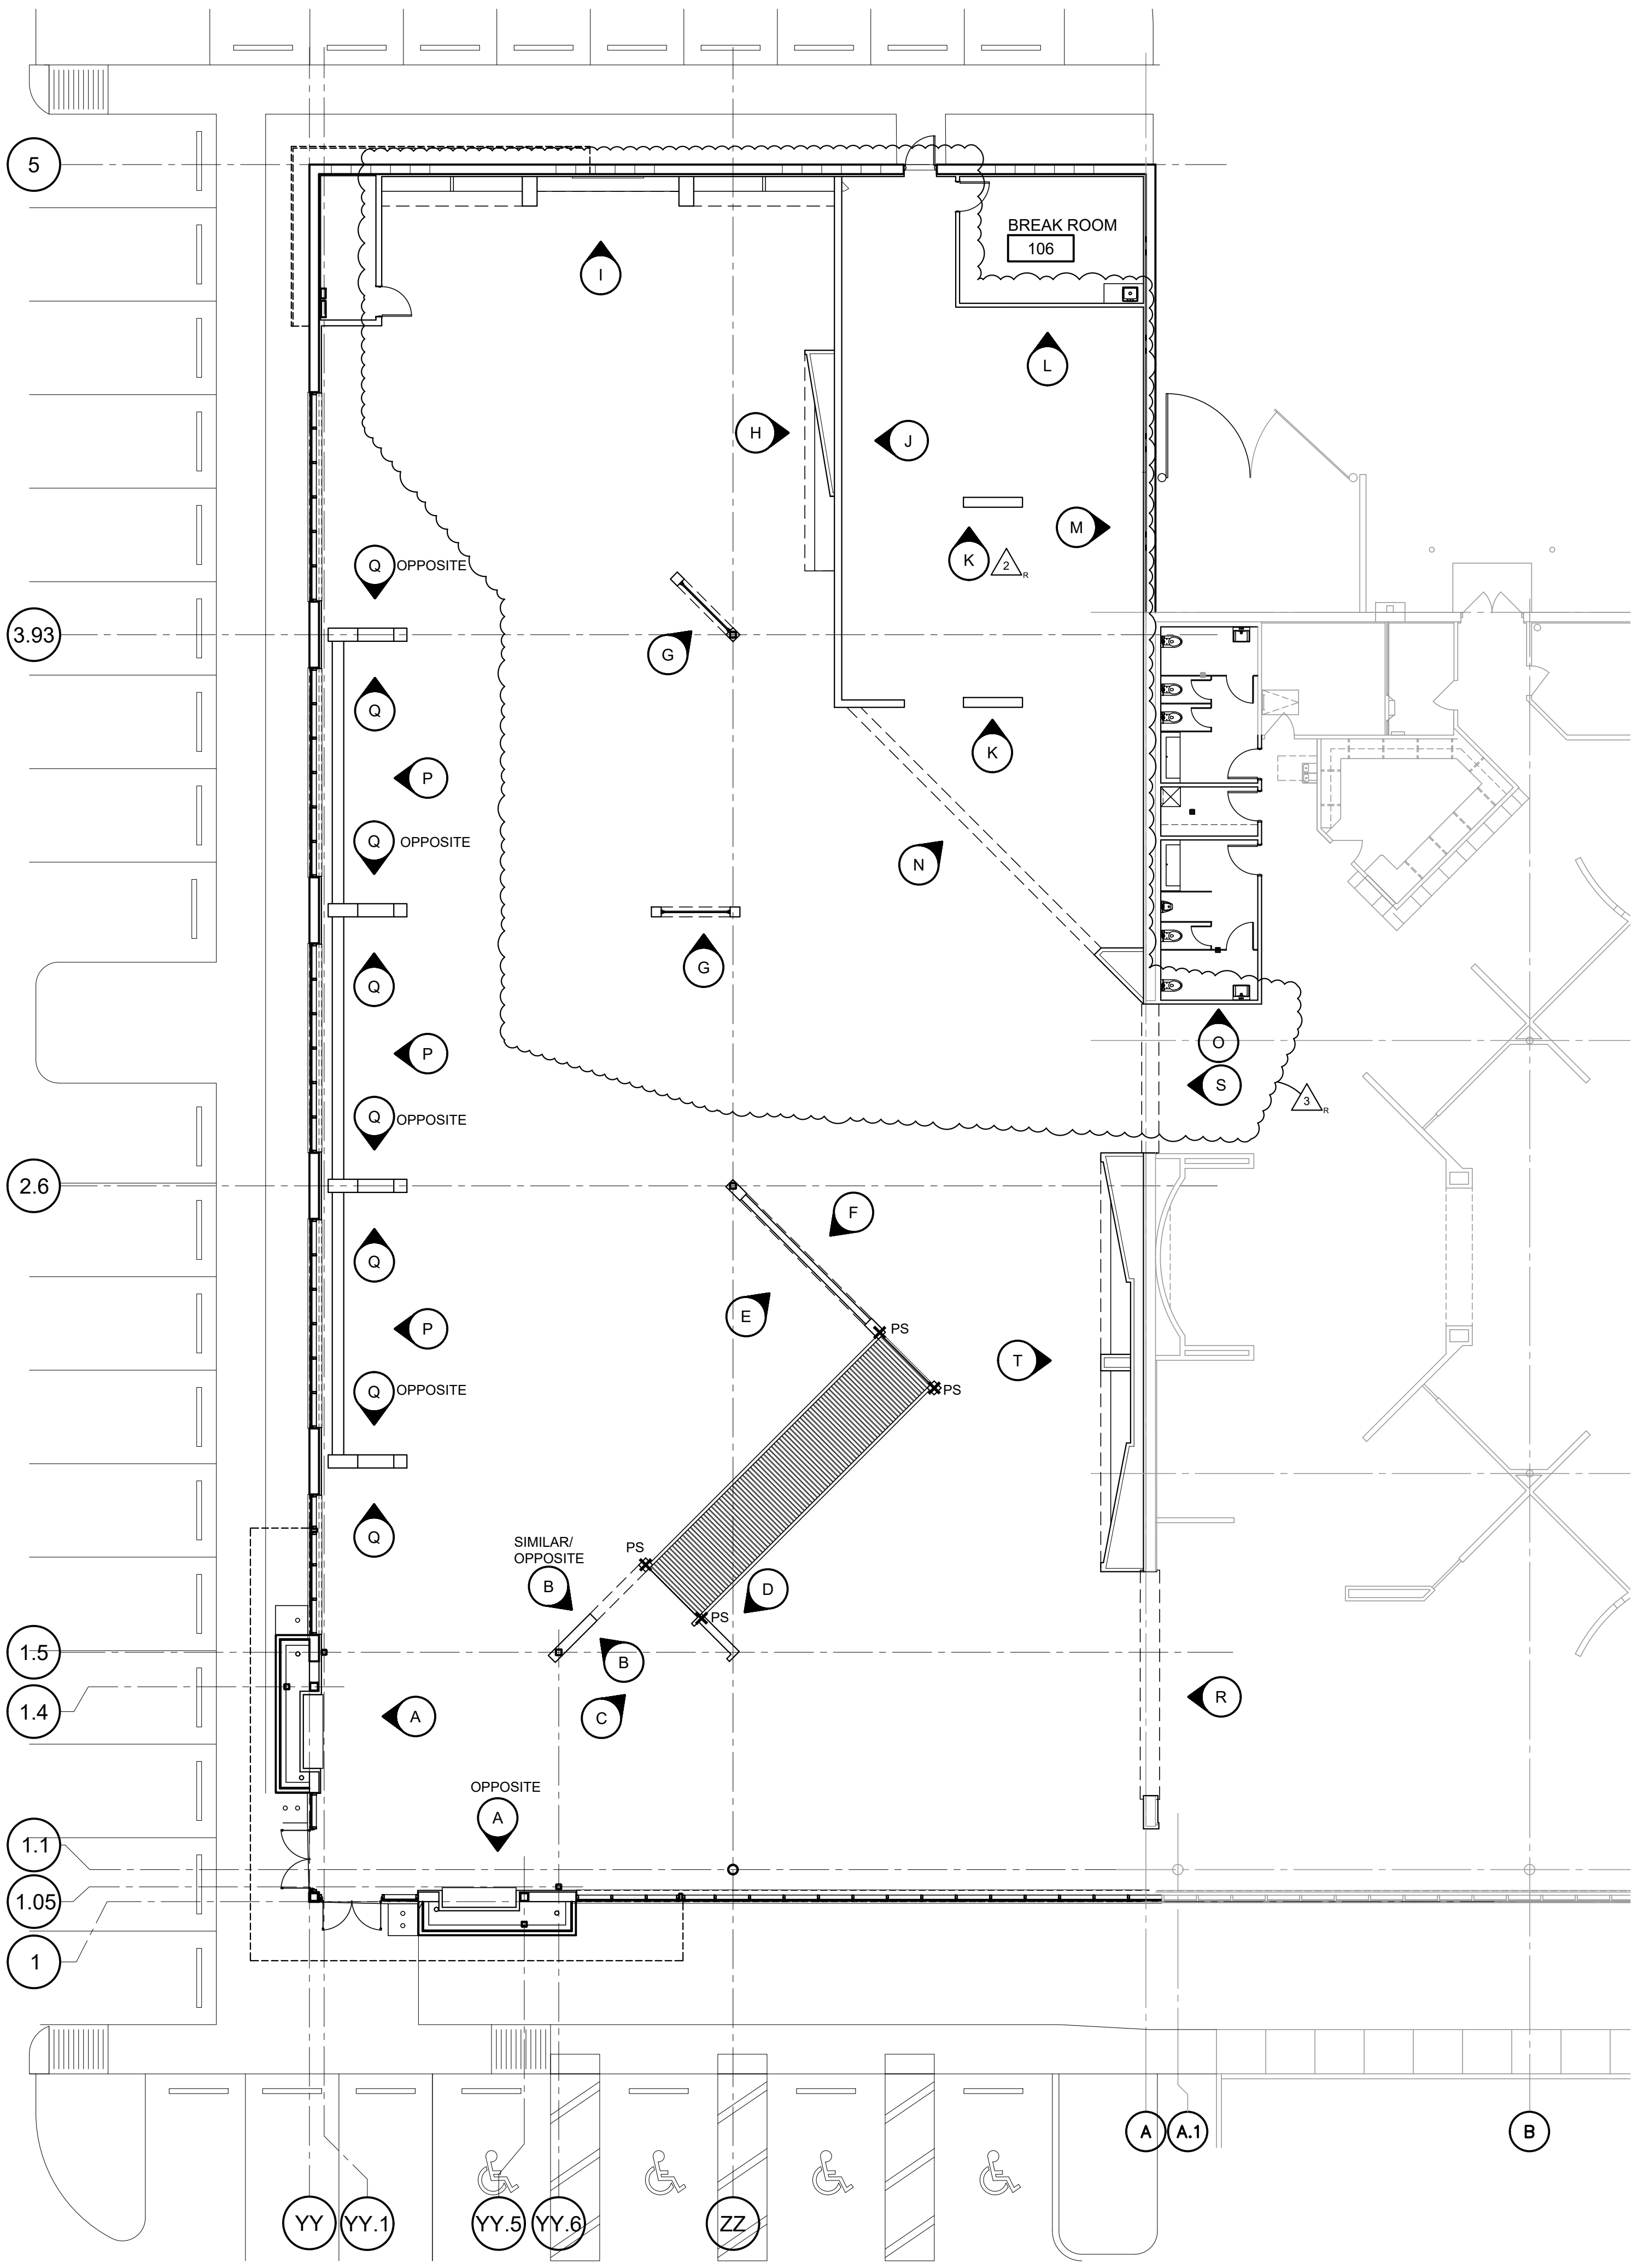

1 PARTITION FINISH PLAN  
A1.1 SCALE: 3/32" = 1'-0"

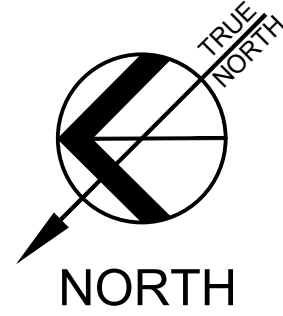

GENERAL NOTES:


1. ALL DIAGONAL WALLS AT 45° UNLESS NOTED OTHERWISE ON SHEET A1.0
2. PROVIDE WOOD BLOCKING AT LOCATIONS WHERE OWNER PROVIDED DECORATIVE ITEMS ARE ATTACHED TO PARTITIONS. COORDINATE SPECIFIC REQUIREMENTS WITH OWNER'S FIELD REPRESENTATIVE.
3. ALL WOOD BLOCKING MUST BE FIRE TREATED WHERE AND WHEN REQUIRED BY LOCAL CODE TYPICAL.
4. FIELD COORDINATE ALL GYPSUM BOARD OPENING DIMENSIONS TO ASSURE PROPER FIT OF ALL DECORATIVE ITEMS AND DECORATIVE FRAMES.
5. GYPSUM BOARD ON FULL HEIGHT WALLS (TYPICAL CONDITION) - CONTINUOUS TO UNDERSIDE OF STRUCTURE ON EXPOSED SIDE - STOP 6" ABOVE CEILING ON NON-EXPOSED SIDE, UNLESS NOTED OTHERWISE.
6. ALL PARTITIONS TO HAVE A 1/2" FIXED PLYWOOD OR MEDIUM DENSITY FIBERBOARD TOP (OPERABLE WHERE INSTALLED ABOVE LIGHTS AND MUST BE LIGHT TIGHT) TO PREVENT LIGHT FROM PROJECTING ONTO OTHER SURFACES.
7. FIXED TOPS AND OPERABLE TOPS - ALLOW VENT HOLES IN THUMBHOLE LOCATIONS, FOR OPERATION AND HEAT ESCAPE. LOCATE TO PREVENT LIGHT FROM PROJECTING ONTO OTHER SURFACES.
8. COORDINATE ALL INTERIOR WALLS CREATING A "CAVITY" WHERE A LIGHT FIXTURE IS BEING INSTALLED WITH OWNER - GENERAL CONTRACTOR MUST FULLY COVER ALL STUDS IN CAVITY WITH 1/4" GYPSUM BOARD, TAPE, MUD, FINISH AND PAINT WITH HIGH GLOSS WHITE PAINT
9. PROVIDE J-MOULD AND SEALANT AT GYPSUM BOARD ENDS AND PROVIDE CORNER BEADS AT ANGLED OR SQUARE GYPSUM BOARD INTERSECTIONS TYPICAL UNLESS NOTED OTHERWISE.
10. NOT USED.
11. ALL METAL FABRICATIONS SHOP CONSTRUCTED AND FINISHED AND FULLY WELDED, WELDS TO BE GROUND SMOOTH - ATTACHMENT TO BLOCKING IN GYPSUM BOARD PARTITIONS TO BE HIDDEN
12. INSTALLATION OF STUDS PER ASTM C1007-00, ASTM C955-00a AND C754-00 FOR INSTALLATION OF METAL STUDS, RUNNERS, BRACING, BRIDGING AND SCREW ATTACHED GYPSUM BOARD.
13. SEE SHEET A0.1 FOR LIFE SAFETY / FIRE EXTINGUISHER PLAN LOCATIONS
14. SEE SHEET A1.0 FOR DIMENSIONAL PLAN, DOORS NUMBERS, PARTITIONS TYPES, DETAIL AND SECTION MARKS, AND EXTERIOR INFORMATION
15. SEE SHEET A1.0 FOR FLOOR FINISH INFORMATION

MATERIAL SPECIFICATIONS:

- ACCESS PANELS:  
-USE MILCOR - STYLE M 8" x 8" MODEL # 3202008 (UNLESS NOTED OTHERWISE) ACCESS PANELS, FACTORY PRIME AND PAINTED STEEL THEN FINISH TO MATCH ADJACENT SURFACES TYPICAL.  
NOTE: VERIFY STUD SPACING REQUIREMENTS AT ACCESS PANEL LOCATIONS WITH MANUFACTURER PRIOR TO PARTITION CONSTRUCTION.
- ALUMINUM SHEET METAL:  
PRIOR TO PAINTING DO THE FOLLOWING:  
1) PALM SAND ENTIRE ITEM AND BRUSH OFF DUST  
2) PAINT ONE COAT OF ETCHING PRIMER  
3) 2 - 3 COATS OF SILVER PAINT (VARIES BASED ON SIZE OF ITEM)
- GLASS:  
-ALL GLASS INSTALLED AT INTERIOR ELEVATIONS SHALL BE TEMPERED PER PROJECT SPECIFICATION SECTION 08811
- WHITE LAMINATE:  
WILSONART DESIGNER WHITE  
PRODUCT 160 (SOLICOR)  
INTERIOR D354-60
- FAUX GREENERY:  
SUPPLIED BY OWNER



SYMBOLS:

- INDICATES INTERIOR PARTITION ELEVATION - REFER TO A6 SHEETS
- LINES OF COLUMN GRIDS
- INDICATES STEEL ANGLE PARTITION SUPPORT LOCATION - SEE DETAIL A5.0
- EXPANSION JOINTS TYPICAL, REFER TO CIVIL FOR FURTHER INFORMATION
- CONTROL JOINTS TYPICAL, REFER TO CIVIL FOR FURTHER INFORMATION

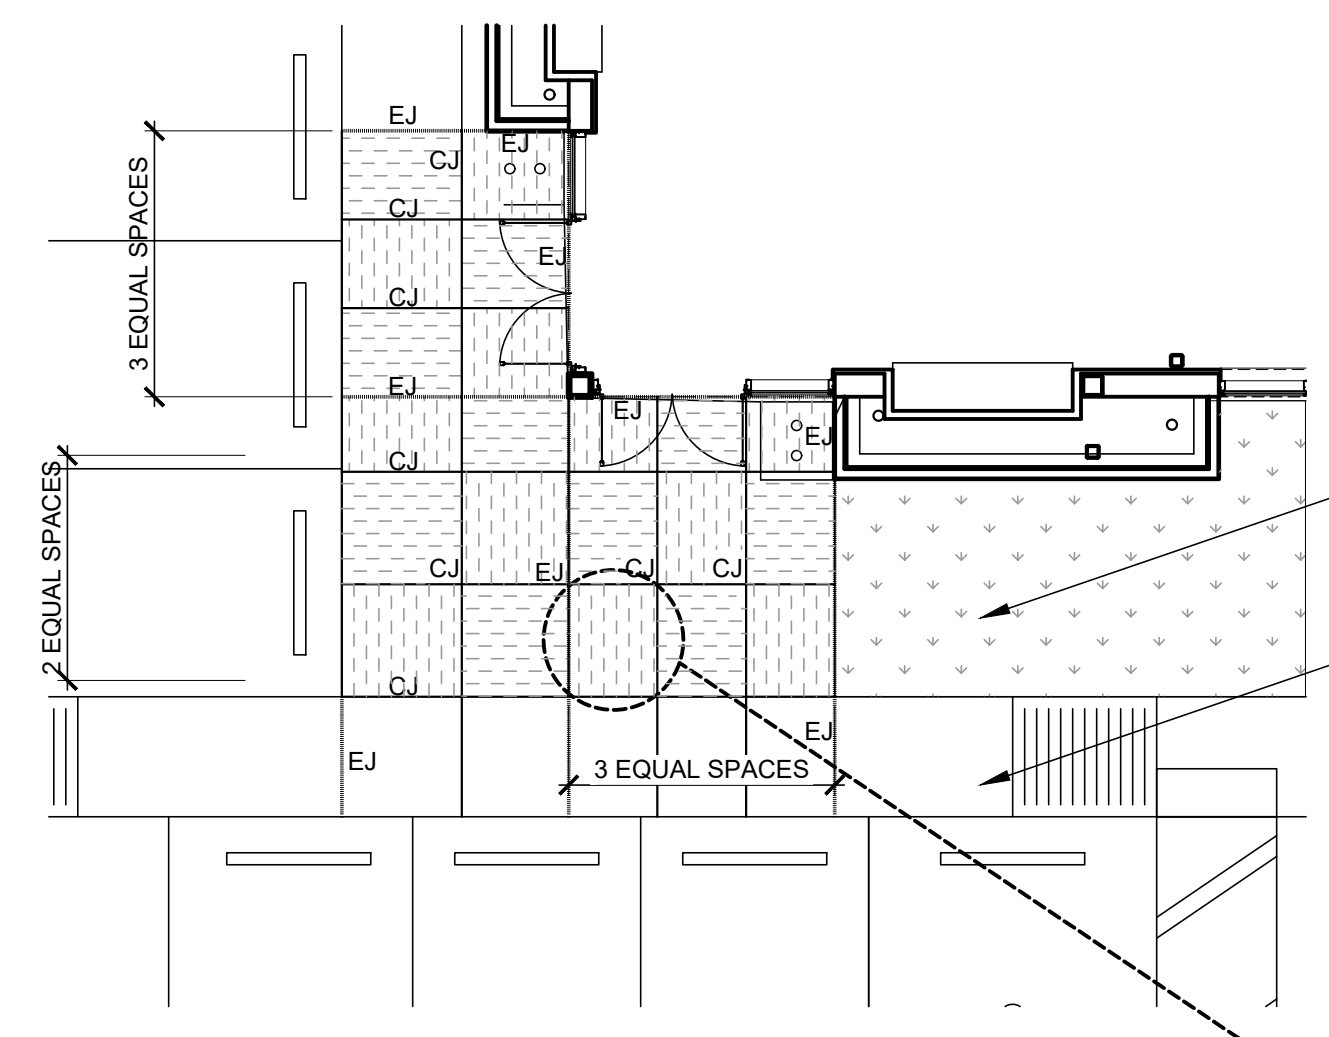


2 JOINT LAYOUT PLAN  
A1.1 SCALE: 1/8" = 1'-0"

NOTE: REMAINDER OF SIDEWALK JOINT LAYOUT BY SIDEWALK CONTRACTOR

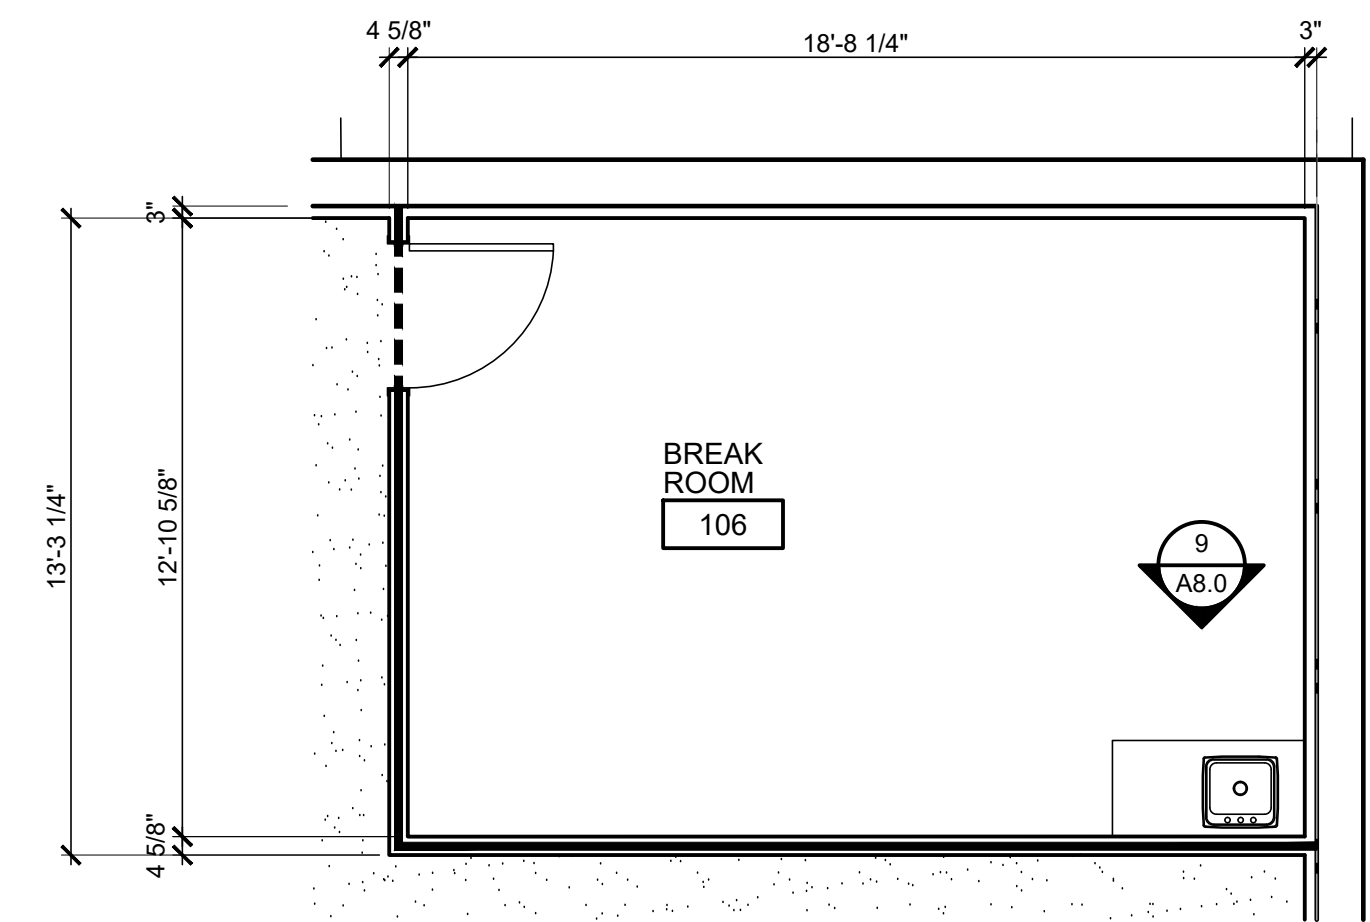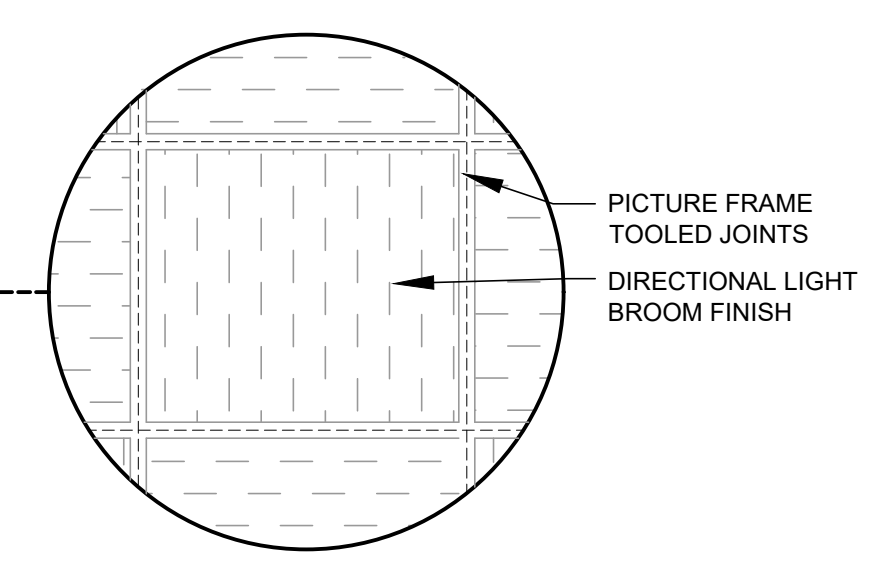

3 FLOOR PLAN  
A1.1 SCALE: 1/4" = 1'-0"

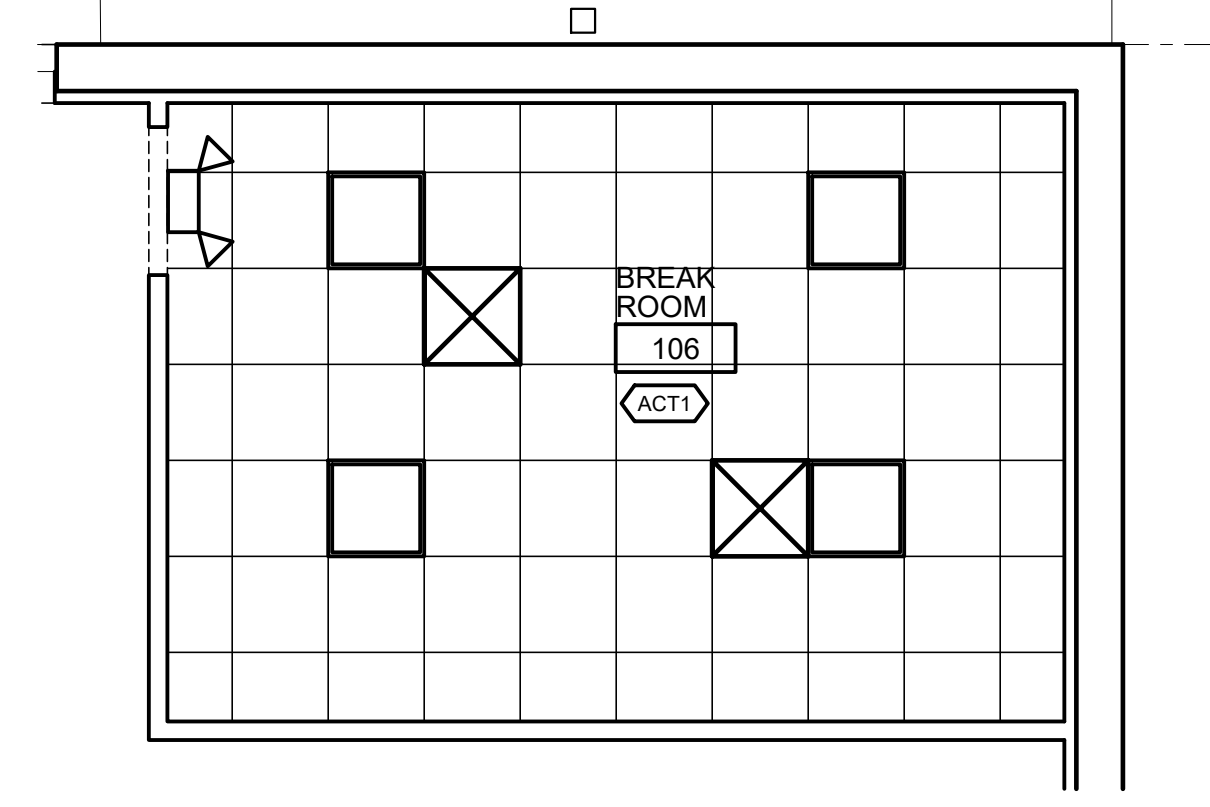

4 REFLECTED CEILING PLAN  
A1.1 SCALE: 1/4" = 1'-0"

| REFLECTED CEILING PLAN LEGEND |   |
|-------------------------------|---|
|                               | FULL HEIGHT WALL - REFER TO PARTITION TYPES   |
|                               | GYPSUM BOARD SOFFIT ABOVE DOORWAY / WALL OPENING TO CONTINUE TO STRUCTURE ABOVE CEILING MATERIAL - REFER TO ROOM FINISH SCHEDULE ON SHEET A8.0 |
|                               | RECESSED LIGHT FIXTURE - REFER TO ELECTRICAL                                                                                                   |
|                               | SUPPLY AIR DIFFUSER - REFER TO MECHANICAL   |
|                               | EMERGENCY LIGHT FIXTURE - REFER TO ELECTRICAL                                                                                                  |

ROOMS PATIO ADDITION  
TO GO  
2832 SW COLLEGE ROAD  
OCALA, FLORIDA 34474

| CONSTR. DOC. & REVISIONS |                    |
|--------------------------|--------------------|
| No.                      | Description        |
| 1                        | CHANGE BULLETIN 1  |
| 2                        | CHANGE BULLETIN 3  |
| 3                        | CHANGE BULLETIN 12 |

PROFESSIONAL OF RECORD  
MICHAEL SCOTT SUMMERMEYER  
License NO. AR100105  
Expiration Date 02/28/25  
ALL WORK PREPARED ON THIS DRAWING PRIOR TO 02/28/2023 WAS COMPLETED UNDER THE DIRECT SUPERVISION OF JAMES A. SCHMITT, LICENSE NO. AR100105. REVISIONS TO THIS PROJECT AFTER 02/28/2023 HAVE BEEN COMPLETED UNDER THE DIRECT SUPERVISION OF THE PROFESSIONAL LISTED IN THE TITLE BLOCK.

Drawn By/Checked By: MTT/MSB  
Project Number: 2100630  
Owner & Permit Date: 09/21/21  
Bid Date: 04/20/22

PARTITION  
FINISH PLAN  
A1.1

CASCO  
12 Sumner Drive, Suite 100, St. Louis, MO 63143  
T-314.821.1100