

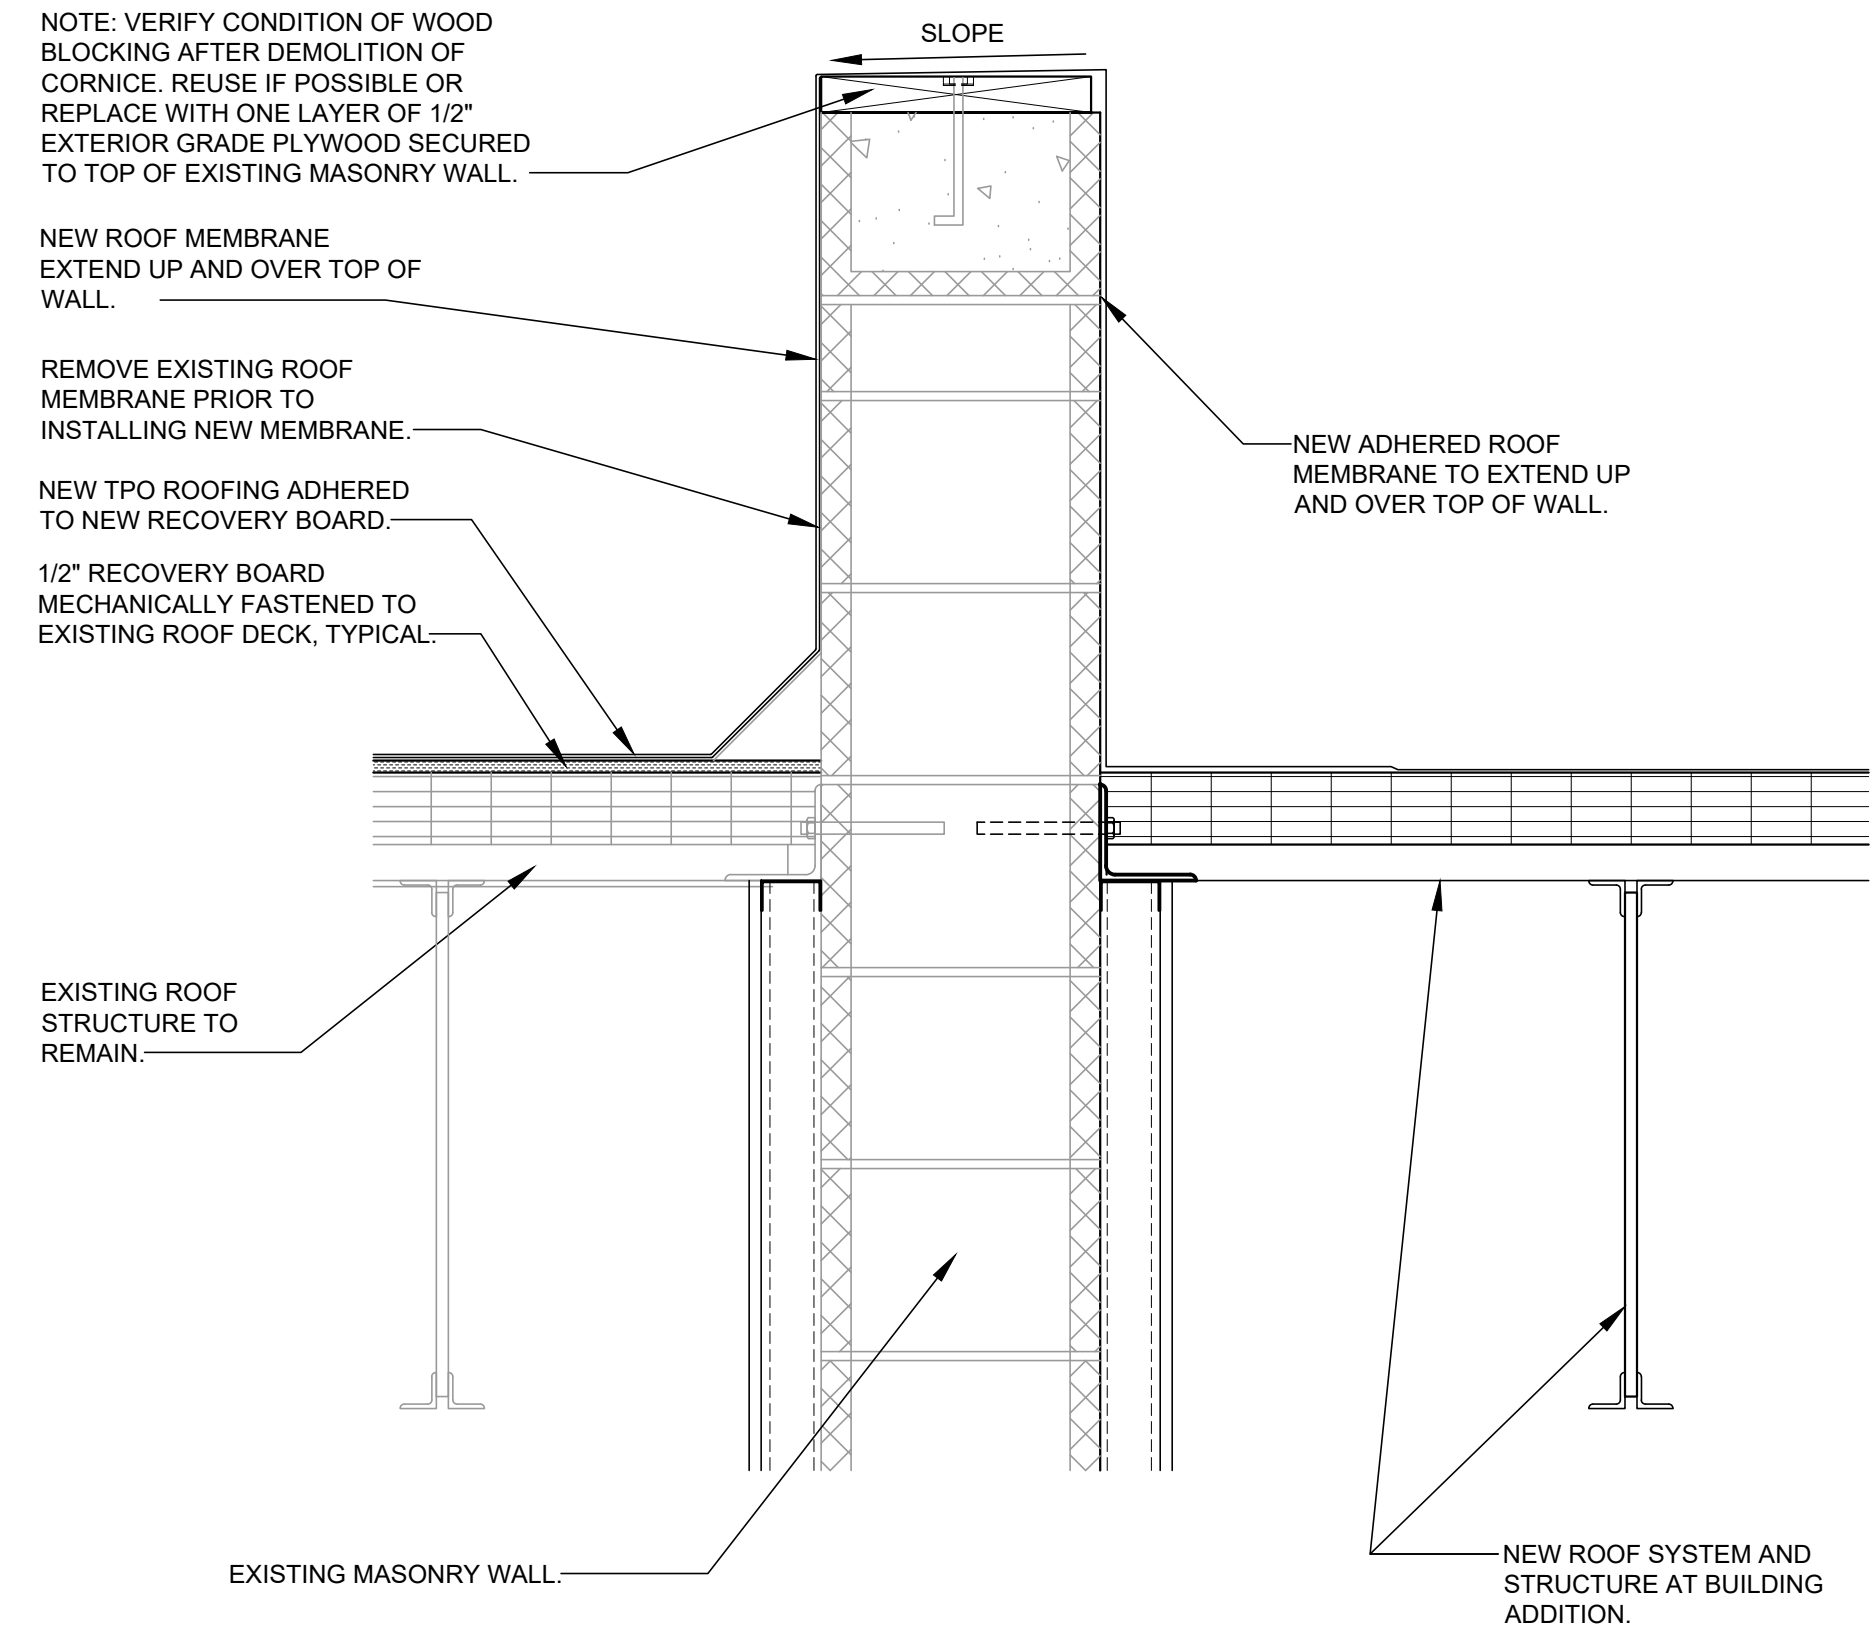


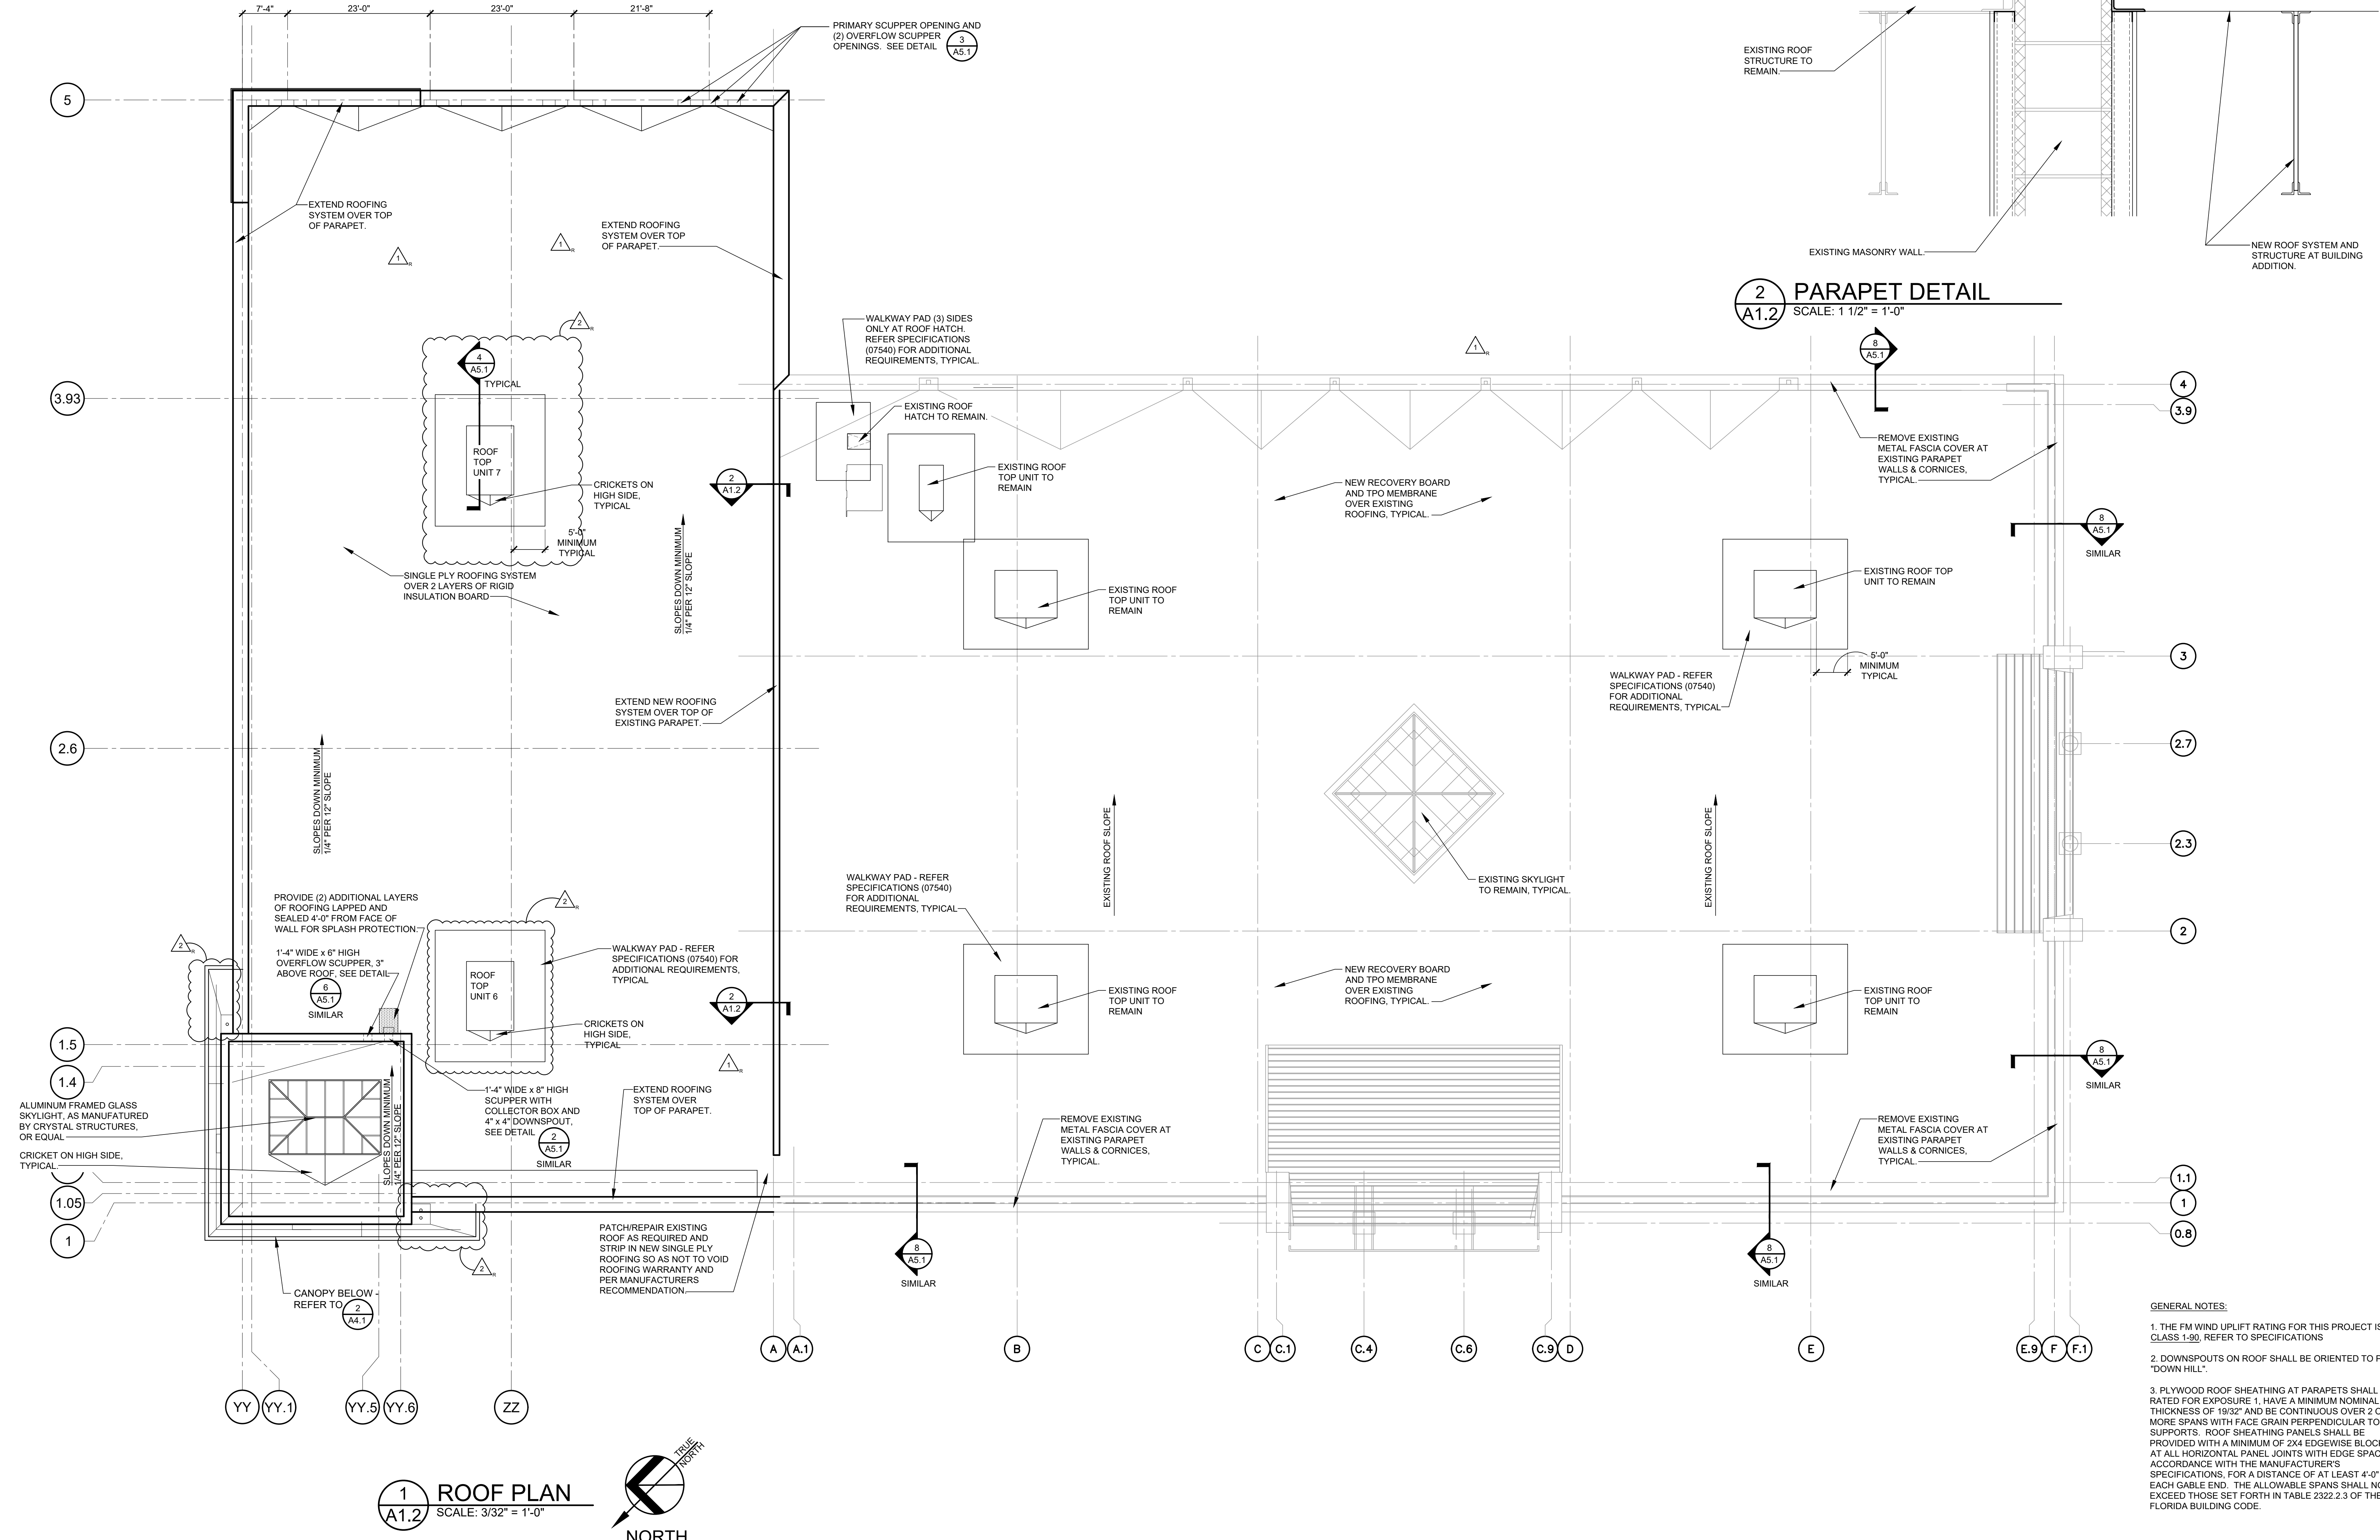

2 PARAPET DETAIL
SCALE: 1 1/2" = 1'-0"

1 ROOF PLAN
SCALE: 3/32" = 1'-0"

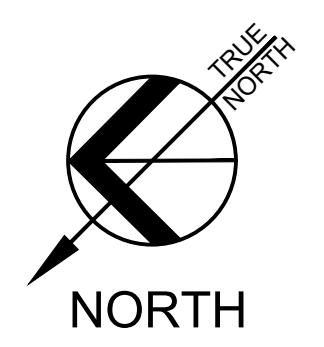

GENERAL NOTES:
1. THE FM WIND UPLIFT RATING FOR THIS PROJECT IS: FM CLASS 1-90. REFER TO SPECIFICATIONS
2. DOWNSPOUTS ON ROOF SHALL BE ORIENTED TO POINT "DOWN HILL".
3. PLYWOOD ROOF SHEATHING AT PARAPETS SHALL BE RATED FOR EXPOSURE 1, HAVE A MINIMUM NOMINAL THICKNESS OF 19/32" AND BE CONTINUOUS OVER 2 OR MORE SPANS WITH FACE GRAIN PERPENDICULAR TO SUPPORTS. ROOF SHEATHING PANELS SHALL BE PROVIDED WITH A MINIMUM OF 2X4 EDGEWISE BLOCKING AT ALL HORIZONTAL PANEL JOINTS WITH EDGE SPACING IN ACCORDANCE WITH THE MANUFACTURER'S SPECIFICATIONS. FOR A DISTANCE OF AT LEAST 4'-0" FROM EACH GABLE END, THE ALLOWABLE SPANS SHALL NOT EXCEED THOSE SET FORTH IN TABLE 2322.2.3 OF THE FLORIDA BUILDING CODE.

ROOMS PATIO ADDITION
TO GO
2832 SW COLLEGE ROAD
OCALA, FLORIDA 34474

No.	Description	CONSTR. DOC. & REVISIONS
1	ADDENDUM 1	
2	CHANGE BULLETIN 4	

Date: 05/02/22
09/14/22
09/28/22
PROFESSIONAL OF RECORD
JAMES A. SCHMITT
License No. AR05339
Expiration Date 02/28/23

Drawn By/Checked By: MTT/MSB
Project Number: 2100630
Owner & Permit Date: 09/21/21
Bid Date: 04/20/22

ROOF PLAN
A1.2