

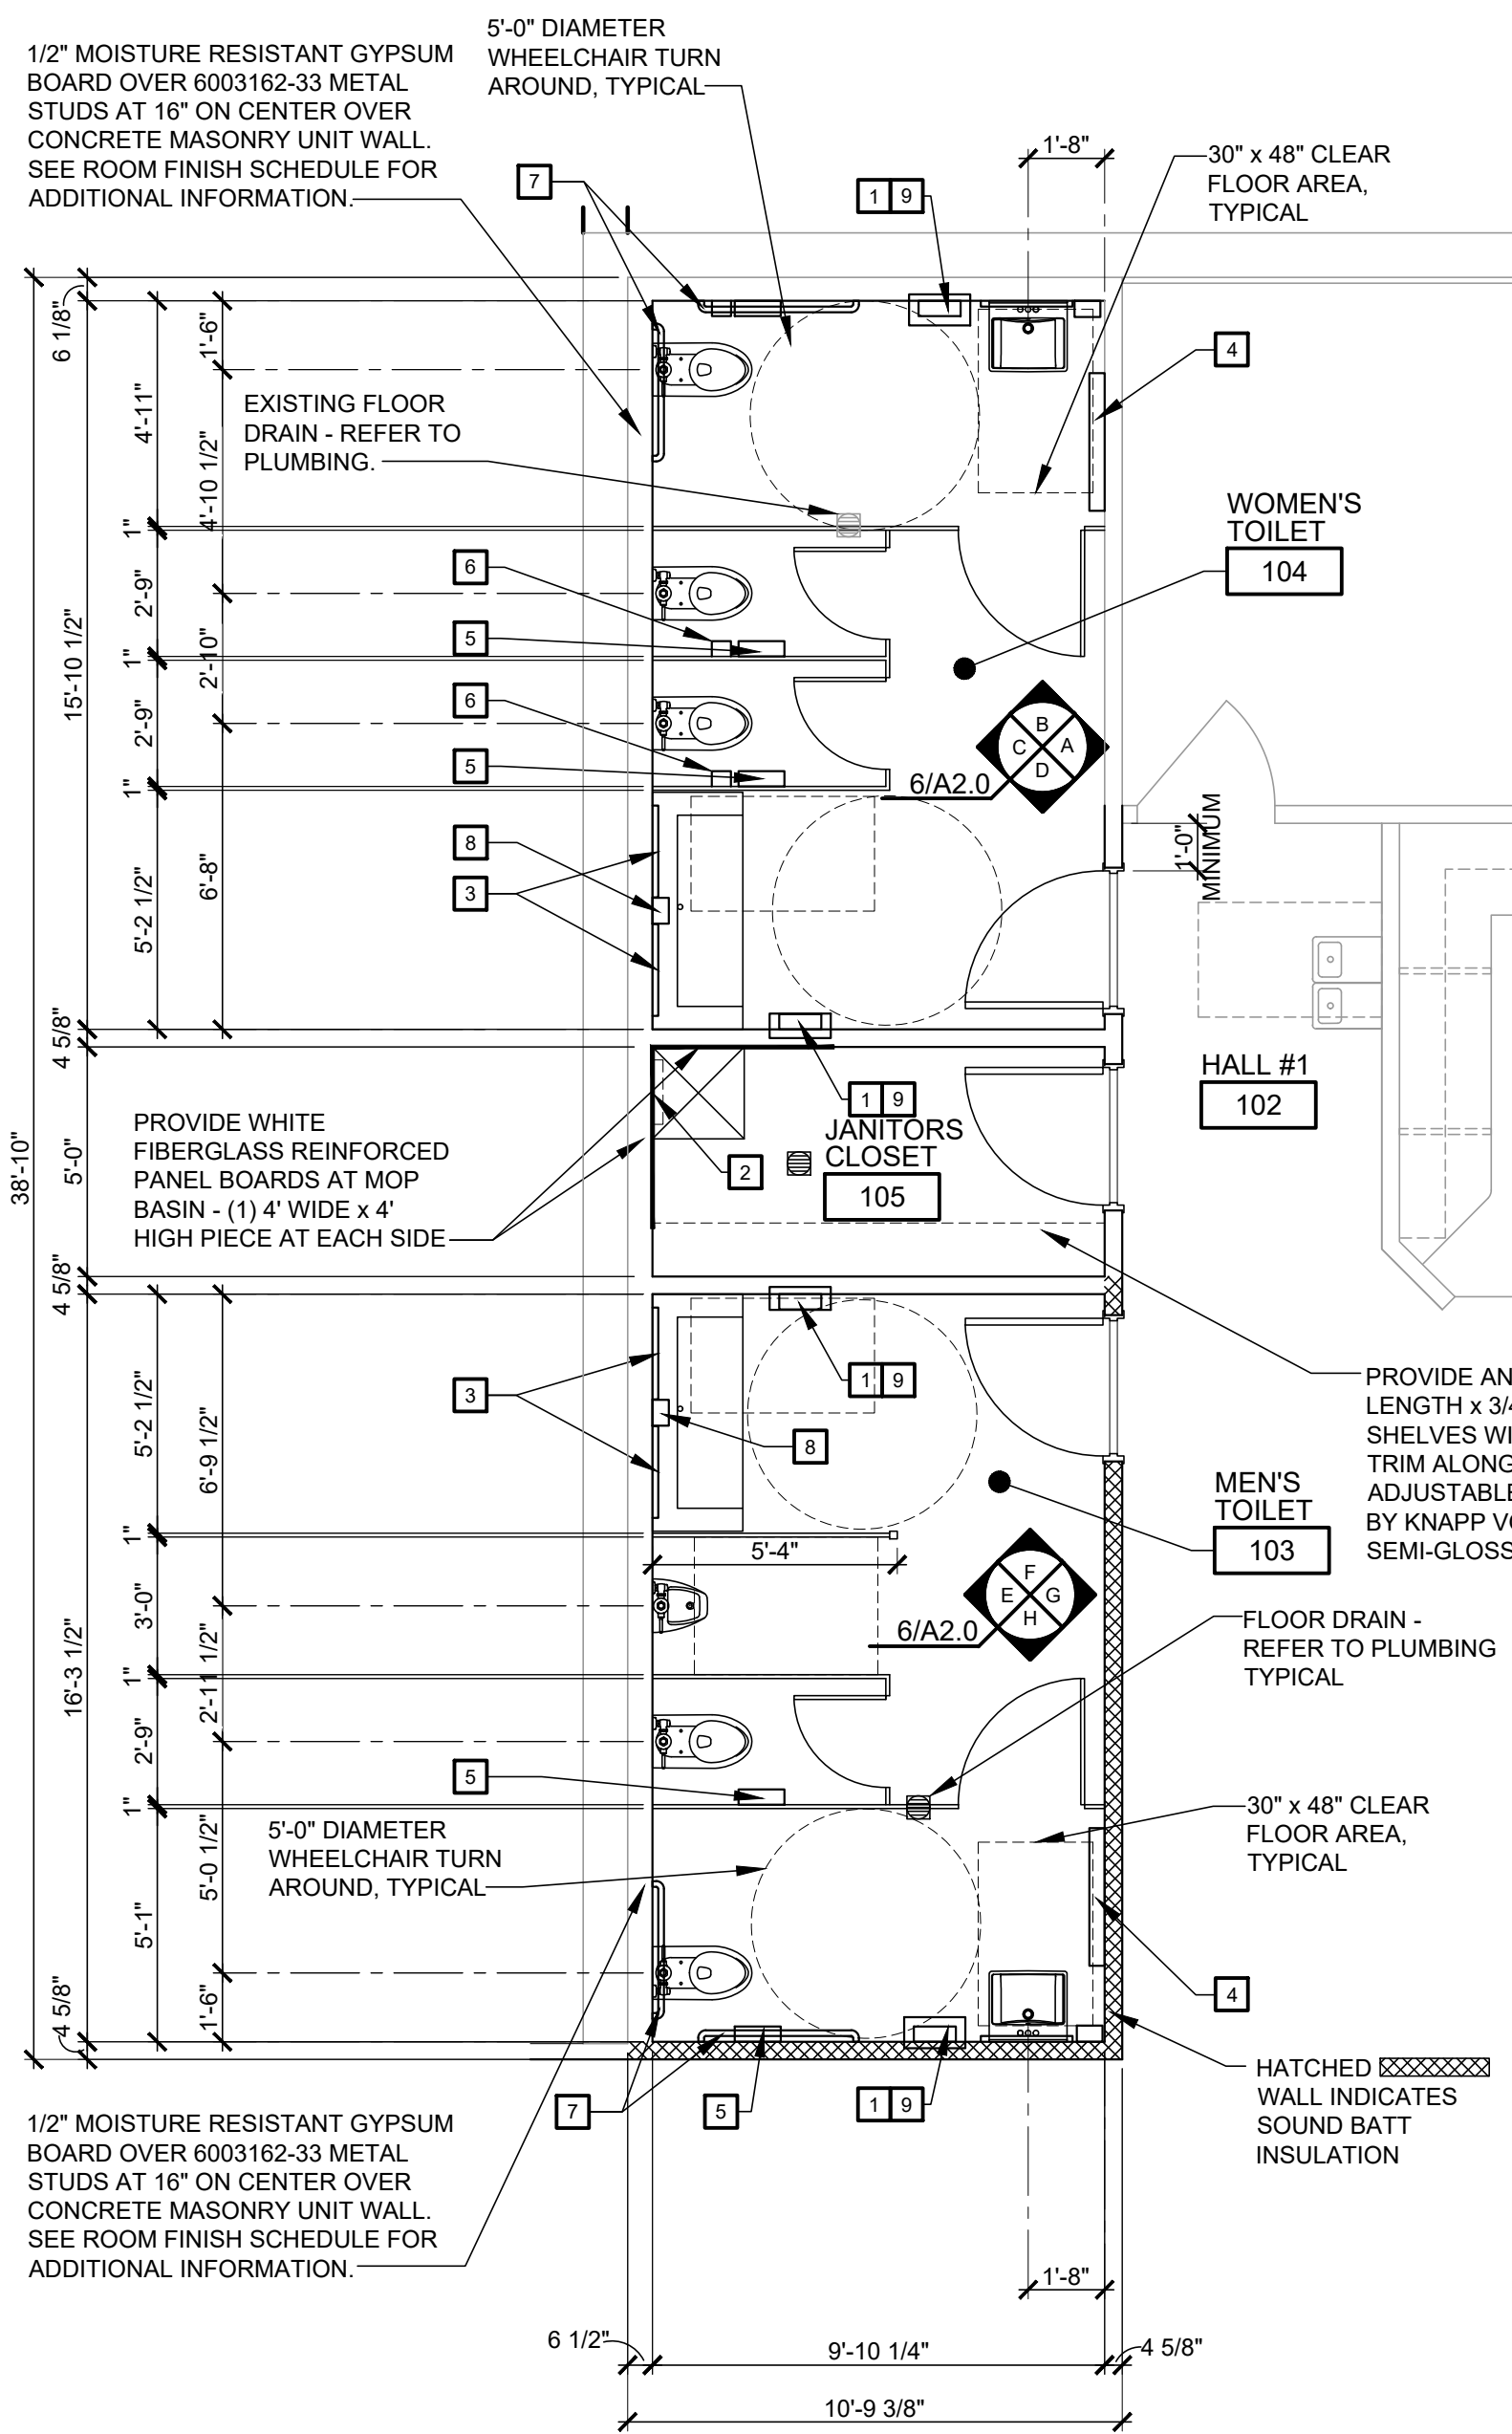


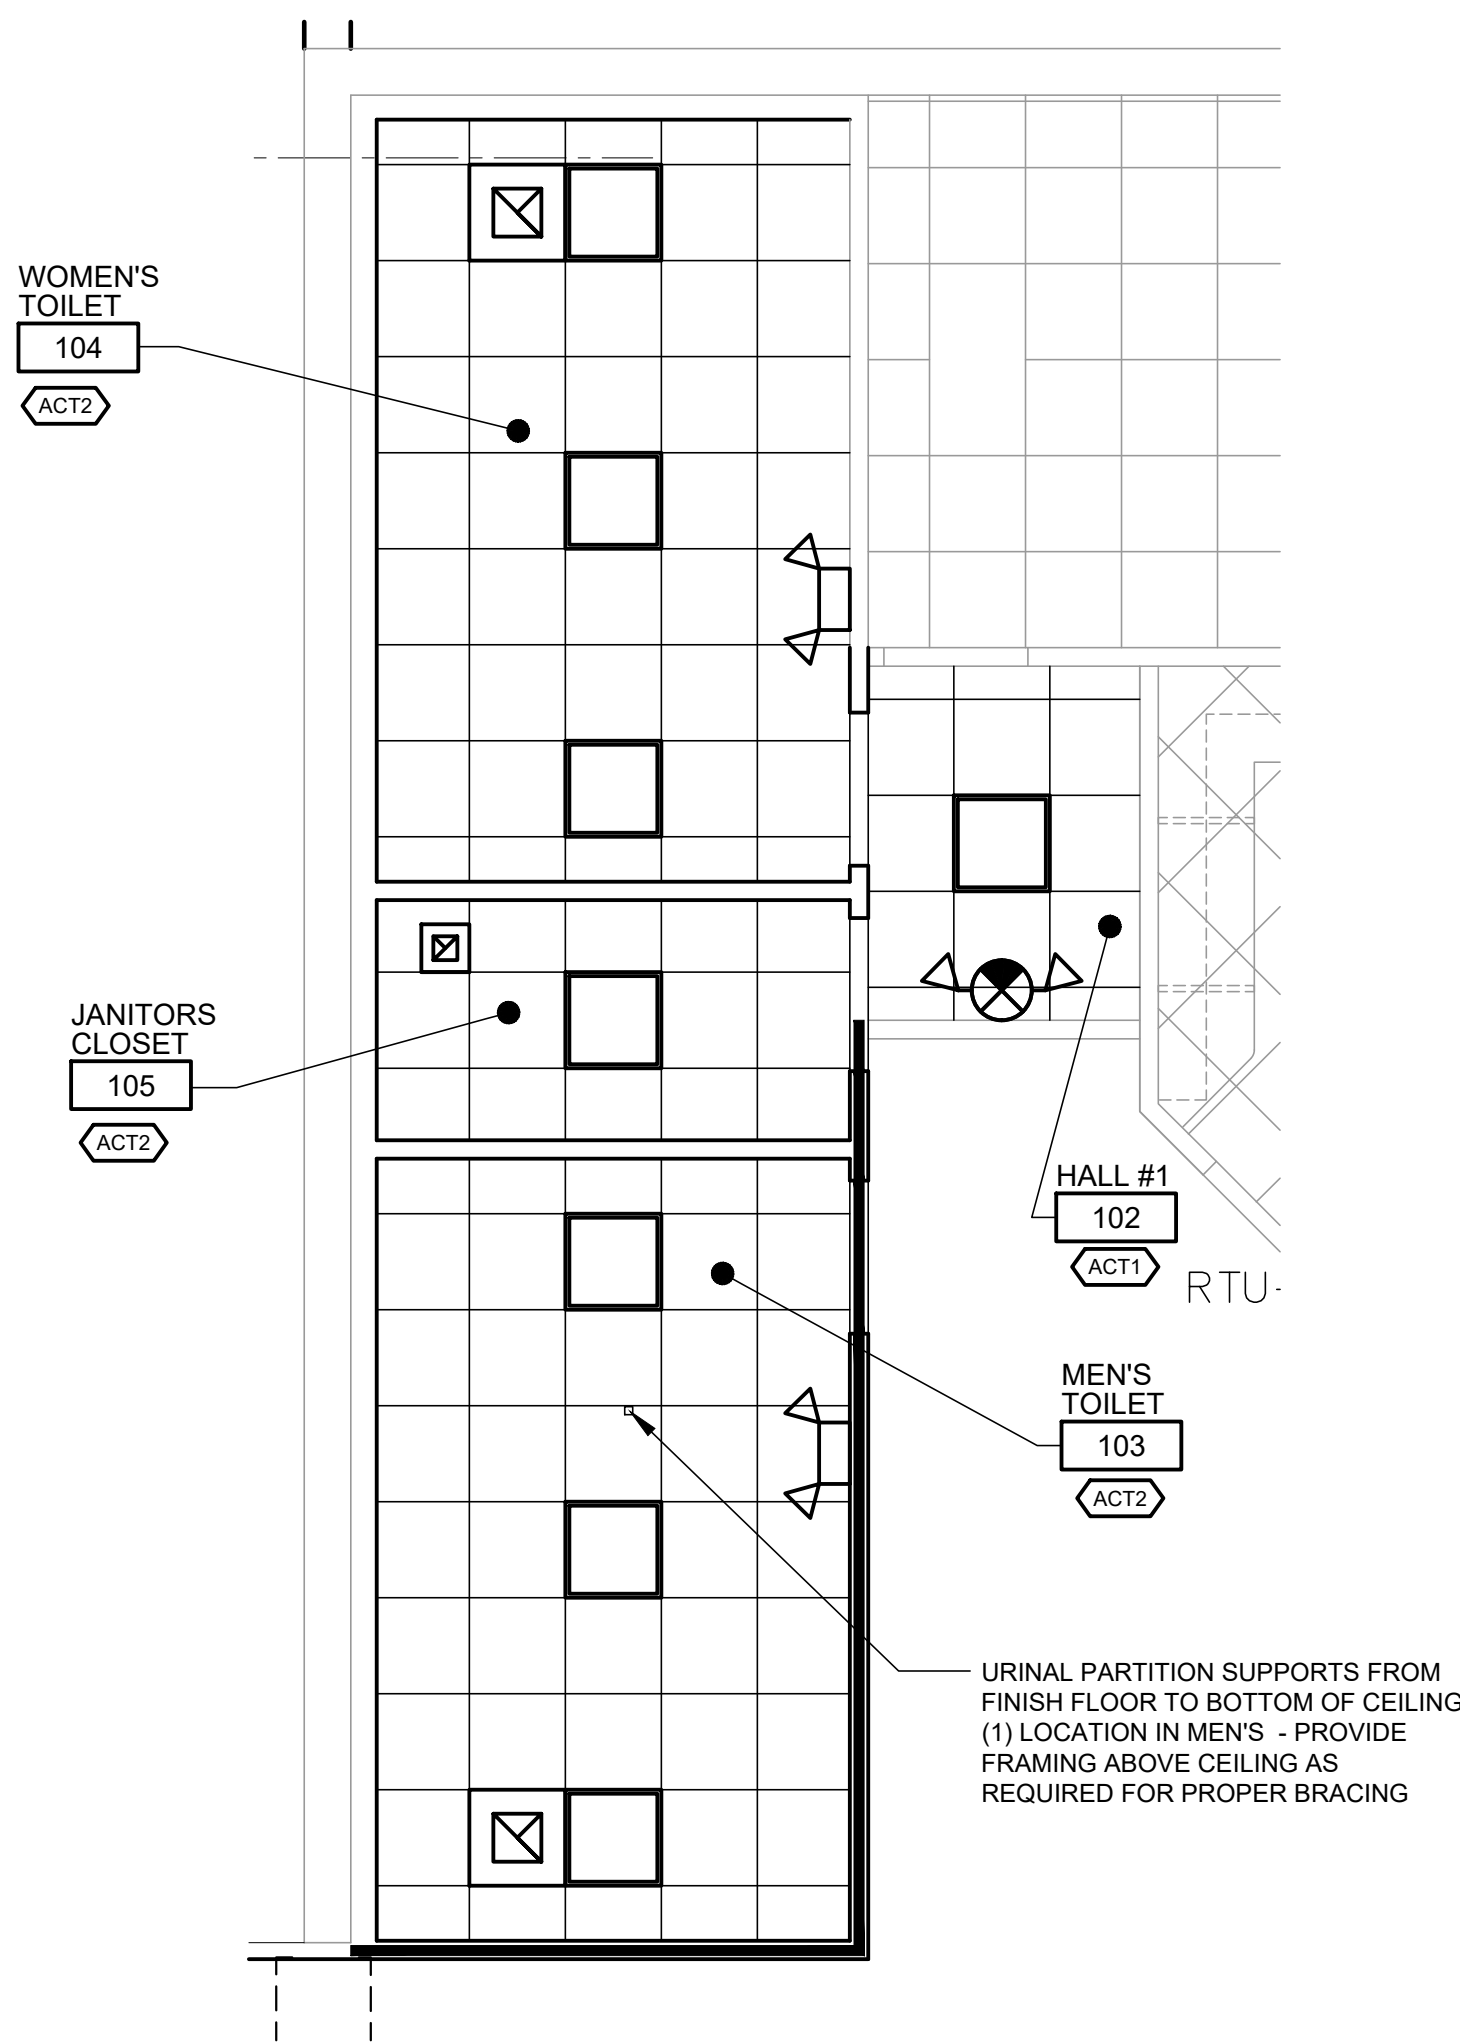




1 FLOOR PLAN
A2.0 SCALE: 1/4" = 1'-0"

FLOOR PLAN GENERAL NOTES


- HOLD INTERIOR DOORS OFF 6" FROM WALL UNLESS NOTED OTHERWISE
- ALL INTERIOR DIMENSIONS SHOWN ARE TO FACE OF GYPSUM BOARD
- ALL ANGLED WALLS SHOWN ARE AT 45° UNLESS NOTED OTHERWISE
- DIMENSIONS TO CENTER OF TOILET FIXTURES TYPICAL

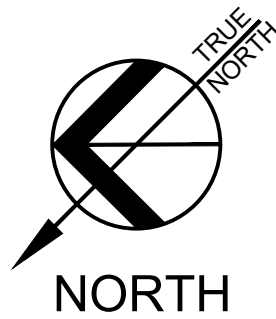

2 REFLECTED CEILING PLAN
A2.0 SCALE: 1/4" = 1'-0"

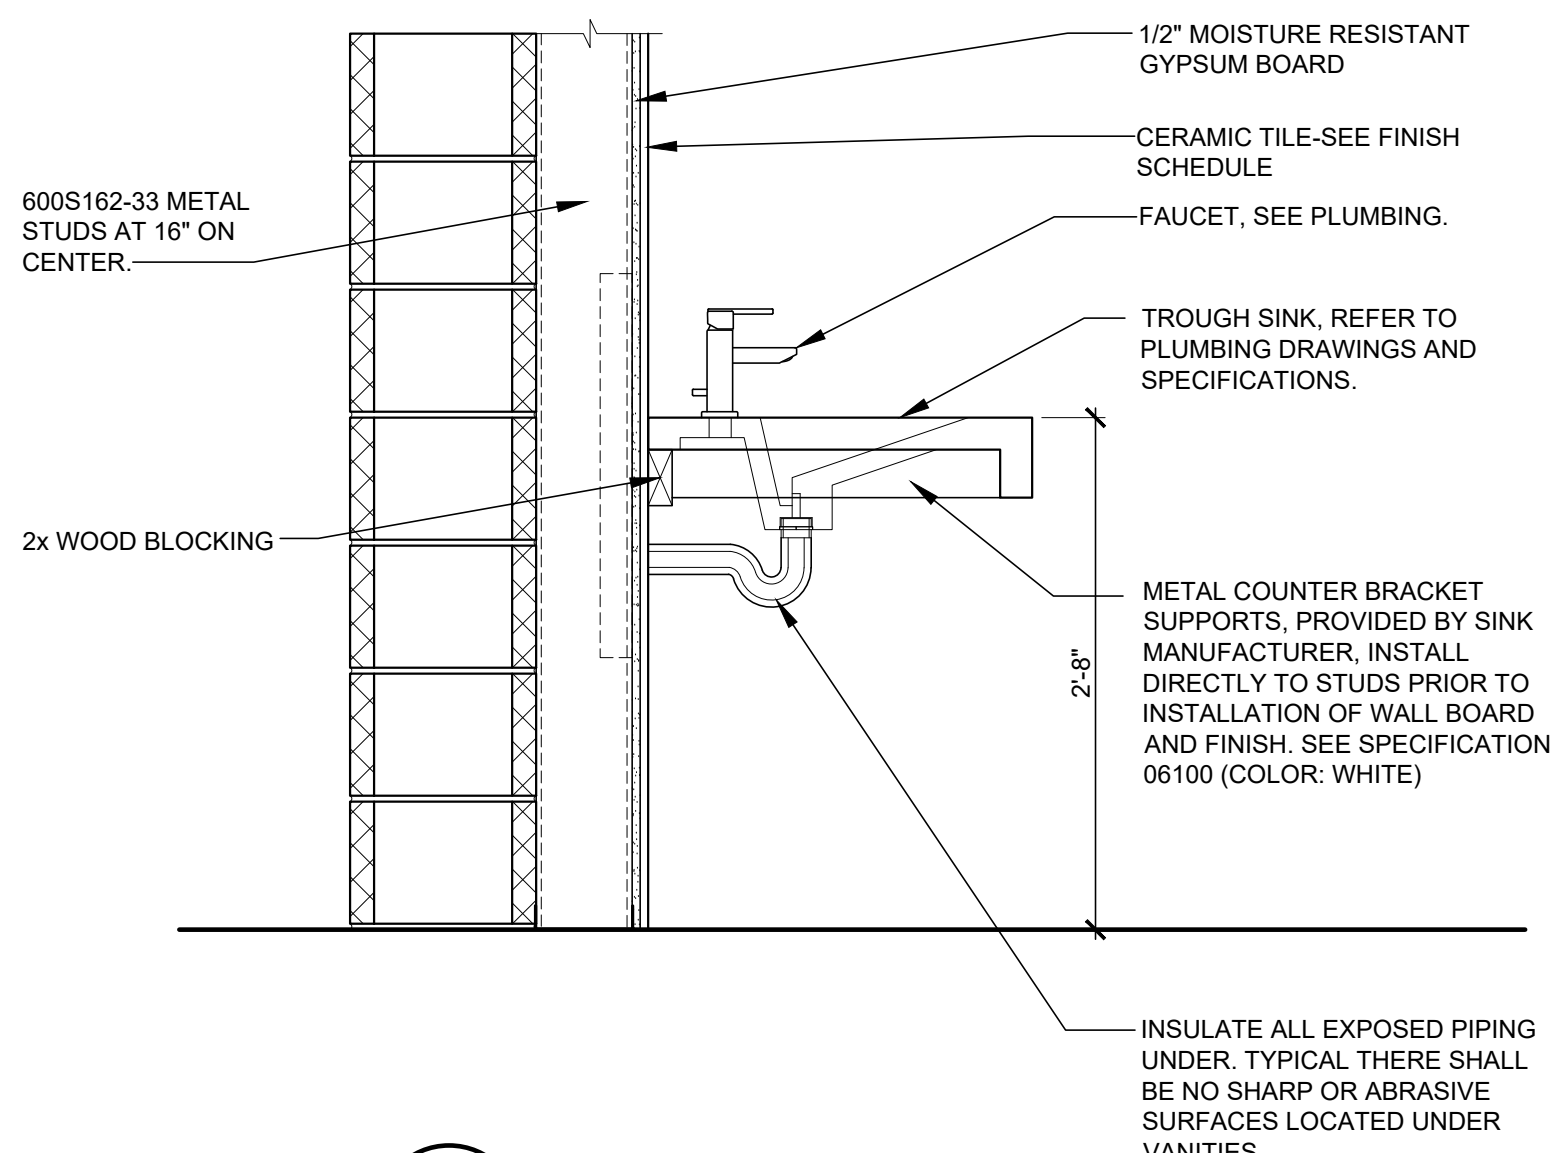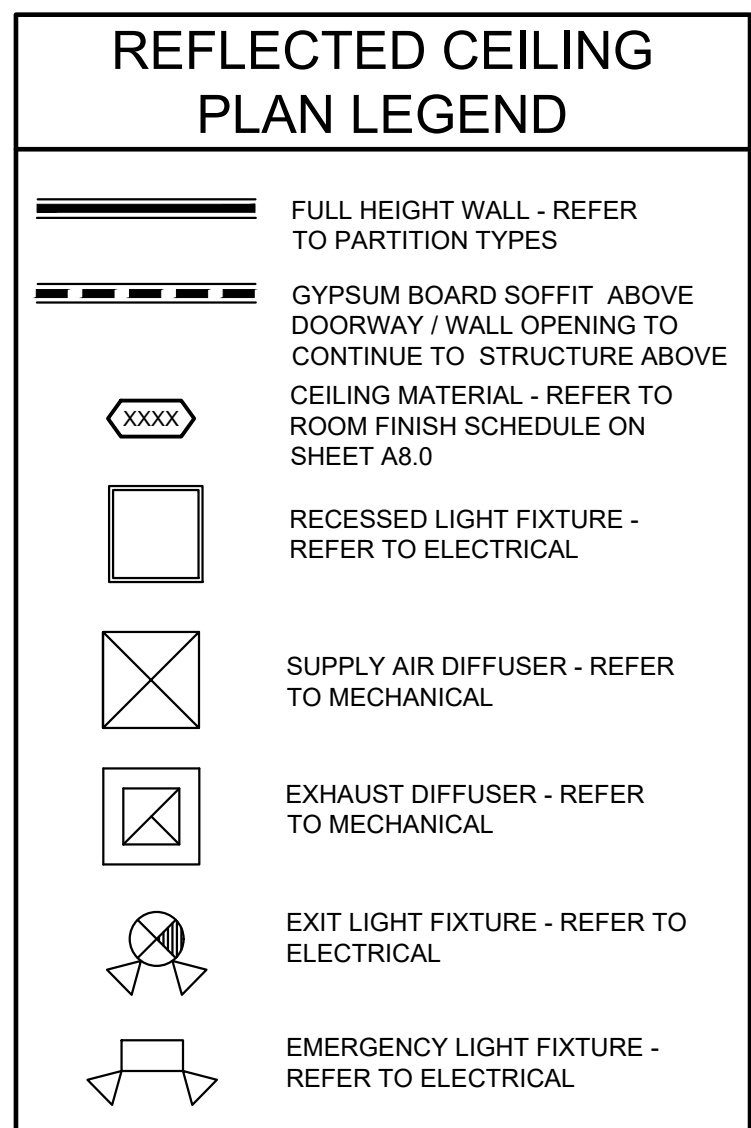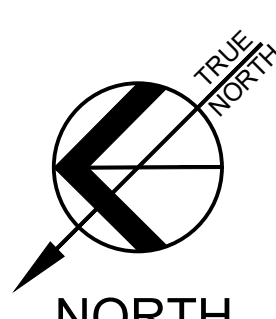

3 VANITY DETAIL
A2.0 SCALE: 1" = 1'-0"

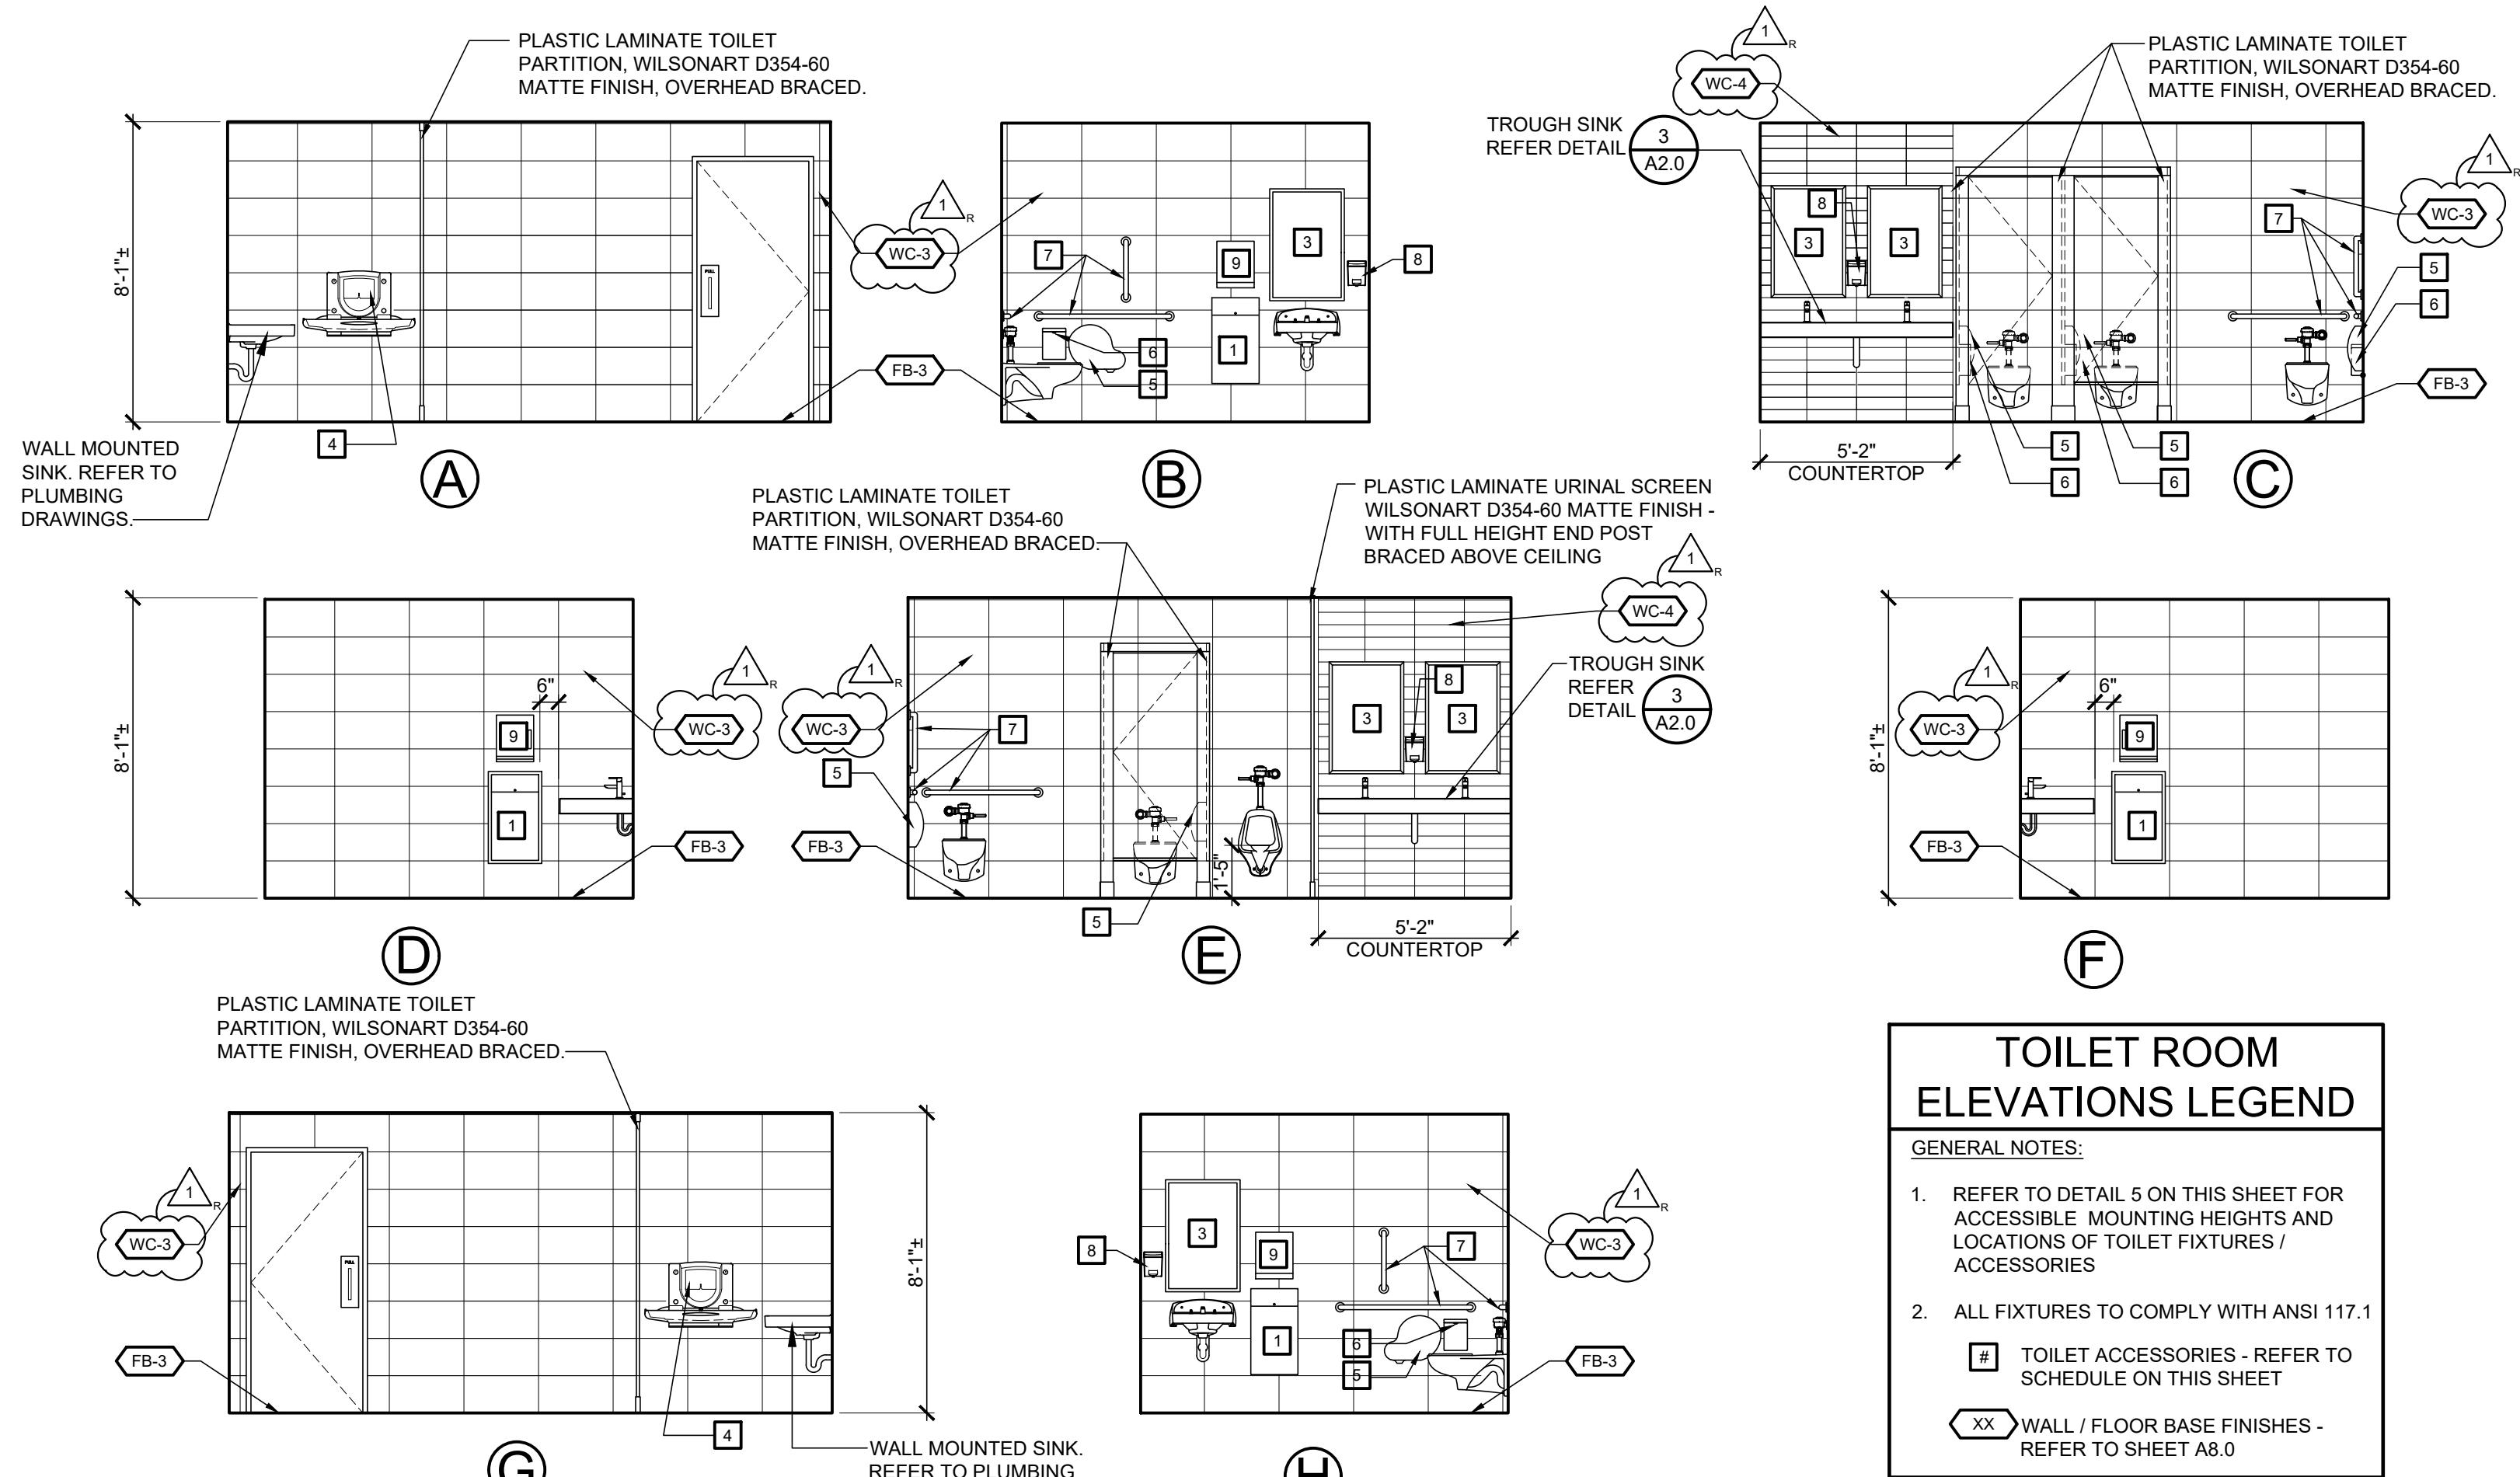


4 TOILET ROOM ELEVATIONS
A2.0 SCALE: 1/4" = 1'-0"

TOILET ROOM
ELEVATIONS LEGEND

- GENERAL NOTES:
- REFER TO DETAIL 5 ON THIS SHEET FOR ACCESSIBLE MOUNTING HEIGHTS AND LOCATIONS OF TOILET FIXTURES / ACCESSORIES
 - ALL FIXTURES TO COMPLY WITH ANSI 117.1
- TOILET ACCESSORIES - REFER TO SCHEDULE ON THIS SHEET
- XX WALL / FLOOR BASE FINISHES - REFER TO SHEET A8.0

NUMBER	DESCRIPTION	MANUFACTURER	CATALOG NUMBER	FINISH	REMARKS
1	WASTE RECEPTACLE (SEMI-RECESSED)	BOBRICK	B-3644	STAINLESS STEEL	THE OPERATING PARTS OF ANY DISPENSING / DISPOSAL FIXTURE SHALL BE WITHIN 48" MAXIMUM OF FINISHED FLOOR
2	MOP HOLDER	BOBRICK	B-223x24	STAINLESS STEEL	MOUNT CENTER AT 5'-0" ABOVE FINISHED FLOOR
3	MIRROR	BOBRICK	B-165-2436	STAINLESS STEEL	MOUNT AT 3'-4" ABOVE FINISHED FLOOR TO BOTTOM EDGE OF REFLECTIVE SURFACE
4	BABY CHANGING STATION	AMERICAN SPECIALTIES, INC.	9012	FACTORY	SEE ACCESSIBILITY COMPLIANCE DETAILS ON THIS SHEET FOR MOUNTING HEIGHT INFORMATION
5	TOILET PAPER HOLDER	BY OWNER			MOUNT TO MAINTAIN 1 1/2" MINIMUM CLEAR FROM GRAB BAR ABOVE. LOCATE CENTER LINE 7" MINIMUM 9" MAXIMUM FROM FRONT OF TOILET AND 15" MINIMUM ABOVE FINISHED FLOOR TO CENTER OF DISPENSER OPENING
6	FEMININE NAPKIN DISPOSAL	BOBRICK	B-270	STAINLESS STEEL	MOUNT AT 2'-0" ABOVE FINISHED FLOOR TO CENTER OF DISPOSAL MOUNT ADJACENT TO TOILET PAPER HOLDER
7	GRAB BARS	BOBRICK	B-6806 99 18" VERTICAL 36" HORIZONTAL 42" HORIZONTAL	STAINLESS STEEL	18" VERTICAL BAR MOUNT AT 3'-4" ABOVE FINISHED FLOOR TO CENTER OF BOTTOM BAR END. LOCATE BAR 3'-4" FROM REAR WALL. 36" HORIZONTAL BAR MOUNT AT 2'-10" ABOVE FINISHED FLOOR TO CENTER LOCATE ONE END 6" FROM SIDE WALL. 42" HORIZONTAL BAR MOUNT AT 2'-10" ABOVE FINISHED FLOOR TO CENTER LOCATE ONE END 12" FROM REAR WALL
8	SOAP DISPENSER	BY OWNER			MOUNT AT 3'-8" ABOVE FINISHED FLOOR TO CENTER OF NOZZLE
9	HAND TOWEL DISPENSER	BY OWNER			MOUNT AT 3'-8" ABOVE FINISHED FLOOR TO CENTER OF OPERATOR MECHANISM

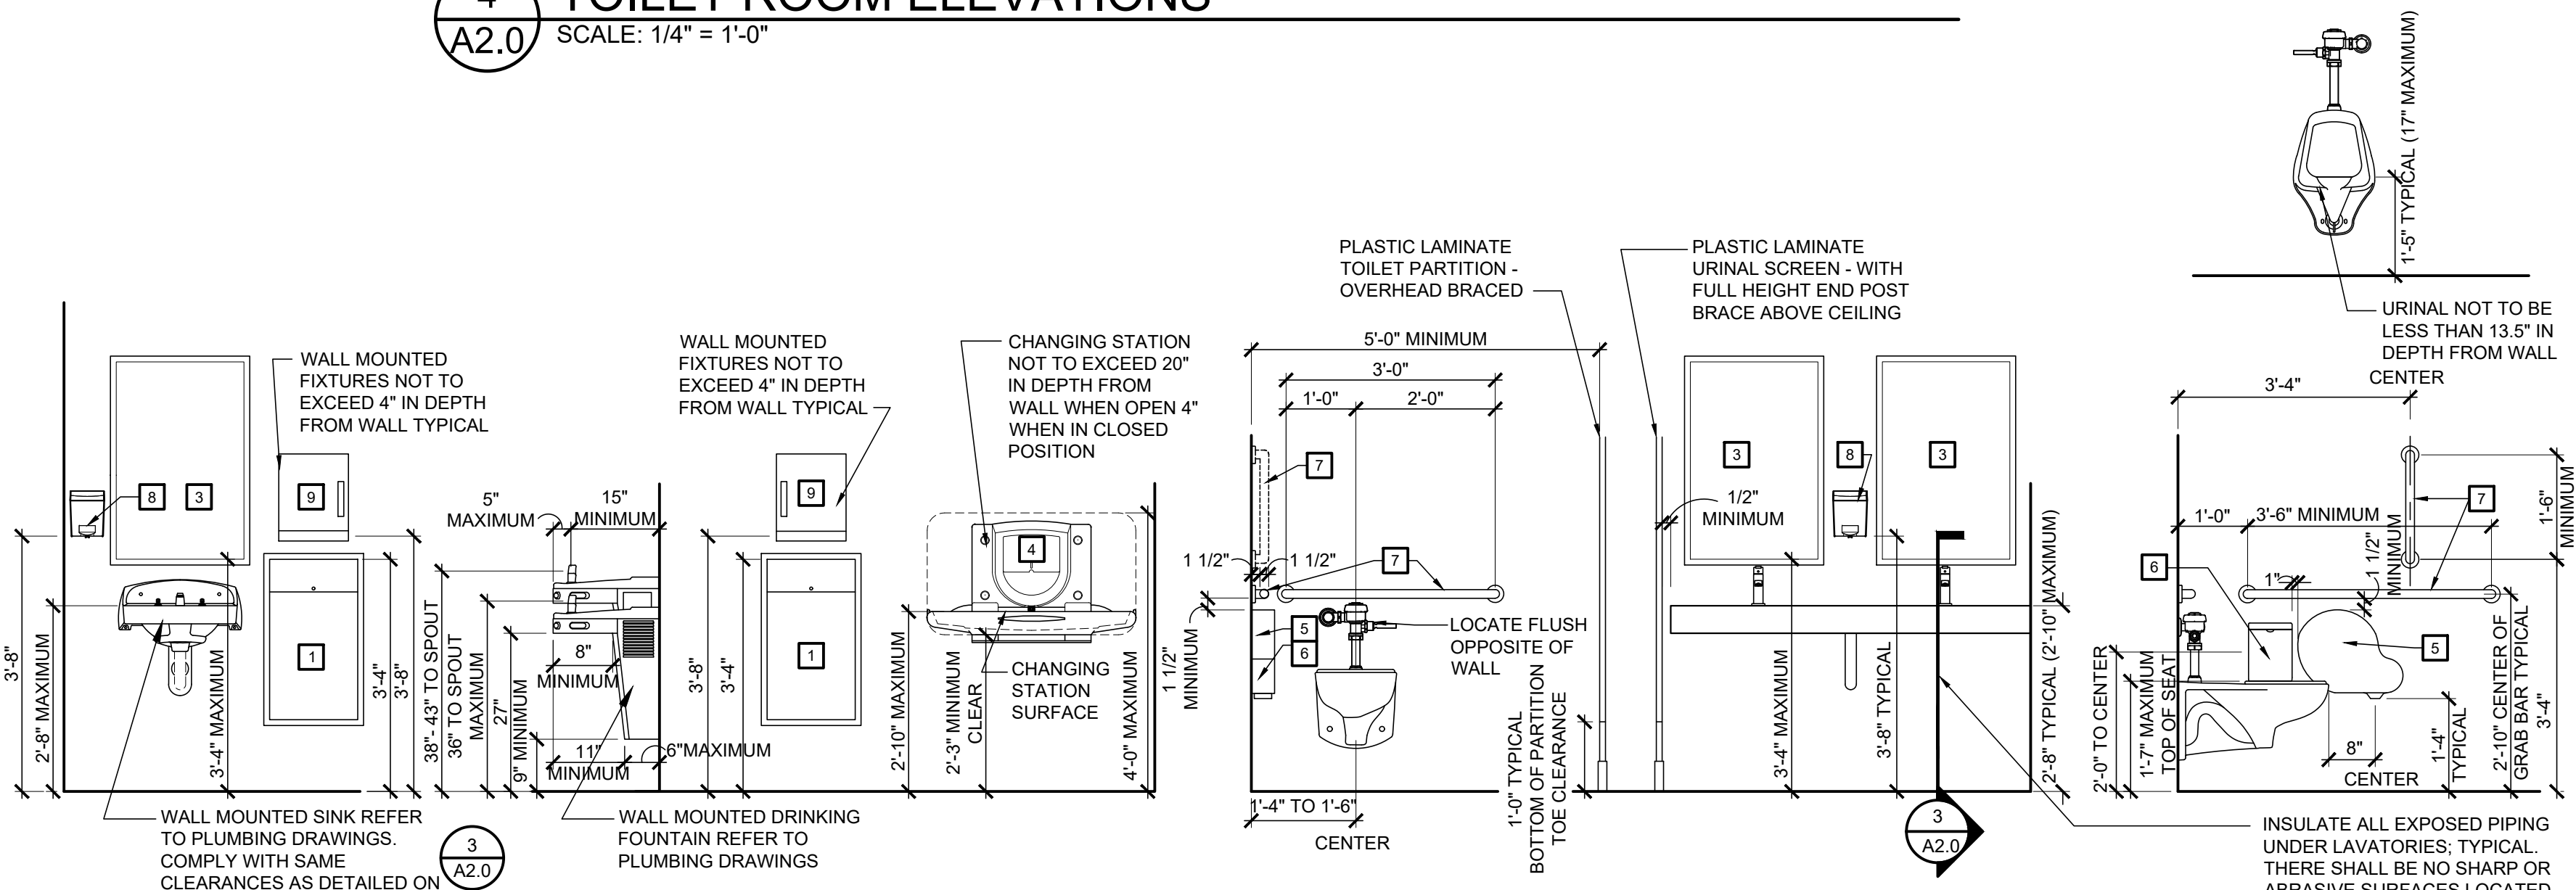

5 FLORIDA ACCESSIBILITY STANDARDS AND
AMERICANS WITH DISABILITIES ACT COMPLIANCE DETAILS
A2.0 SCALE: 1/2" = 1'-0"