




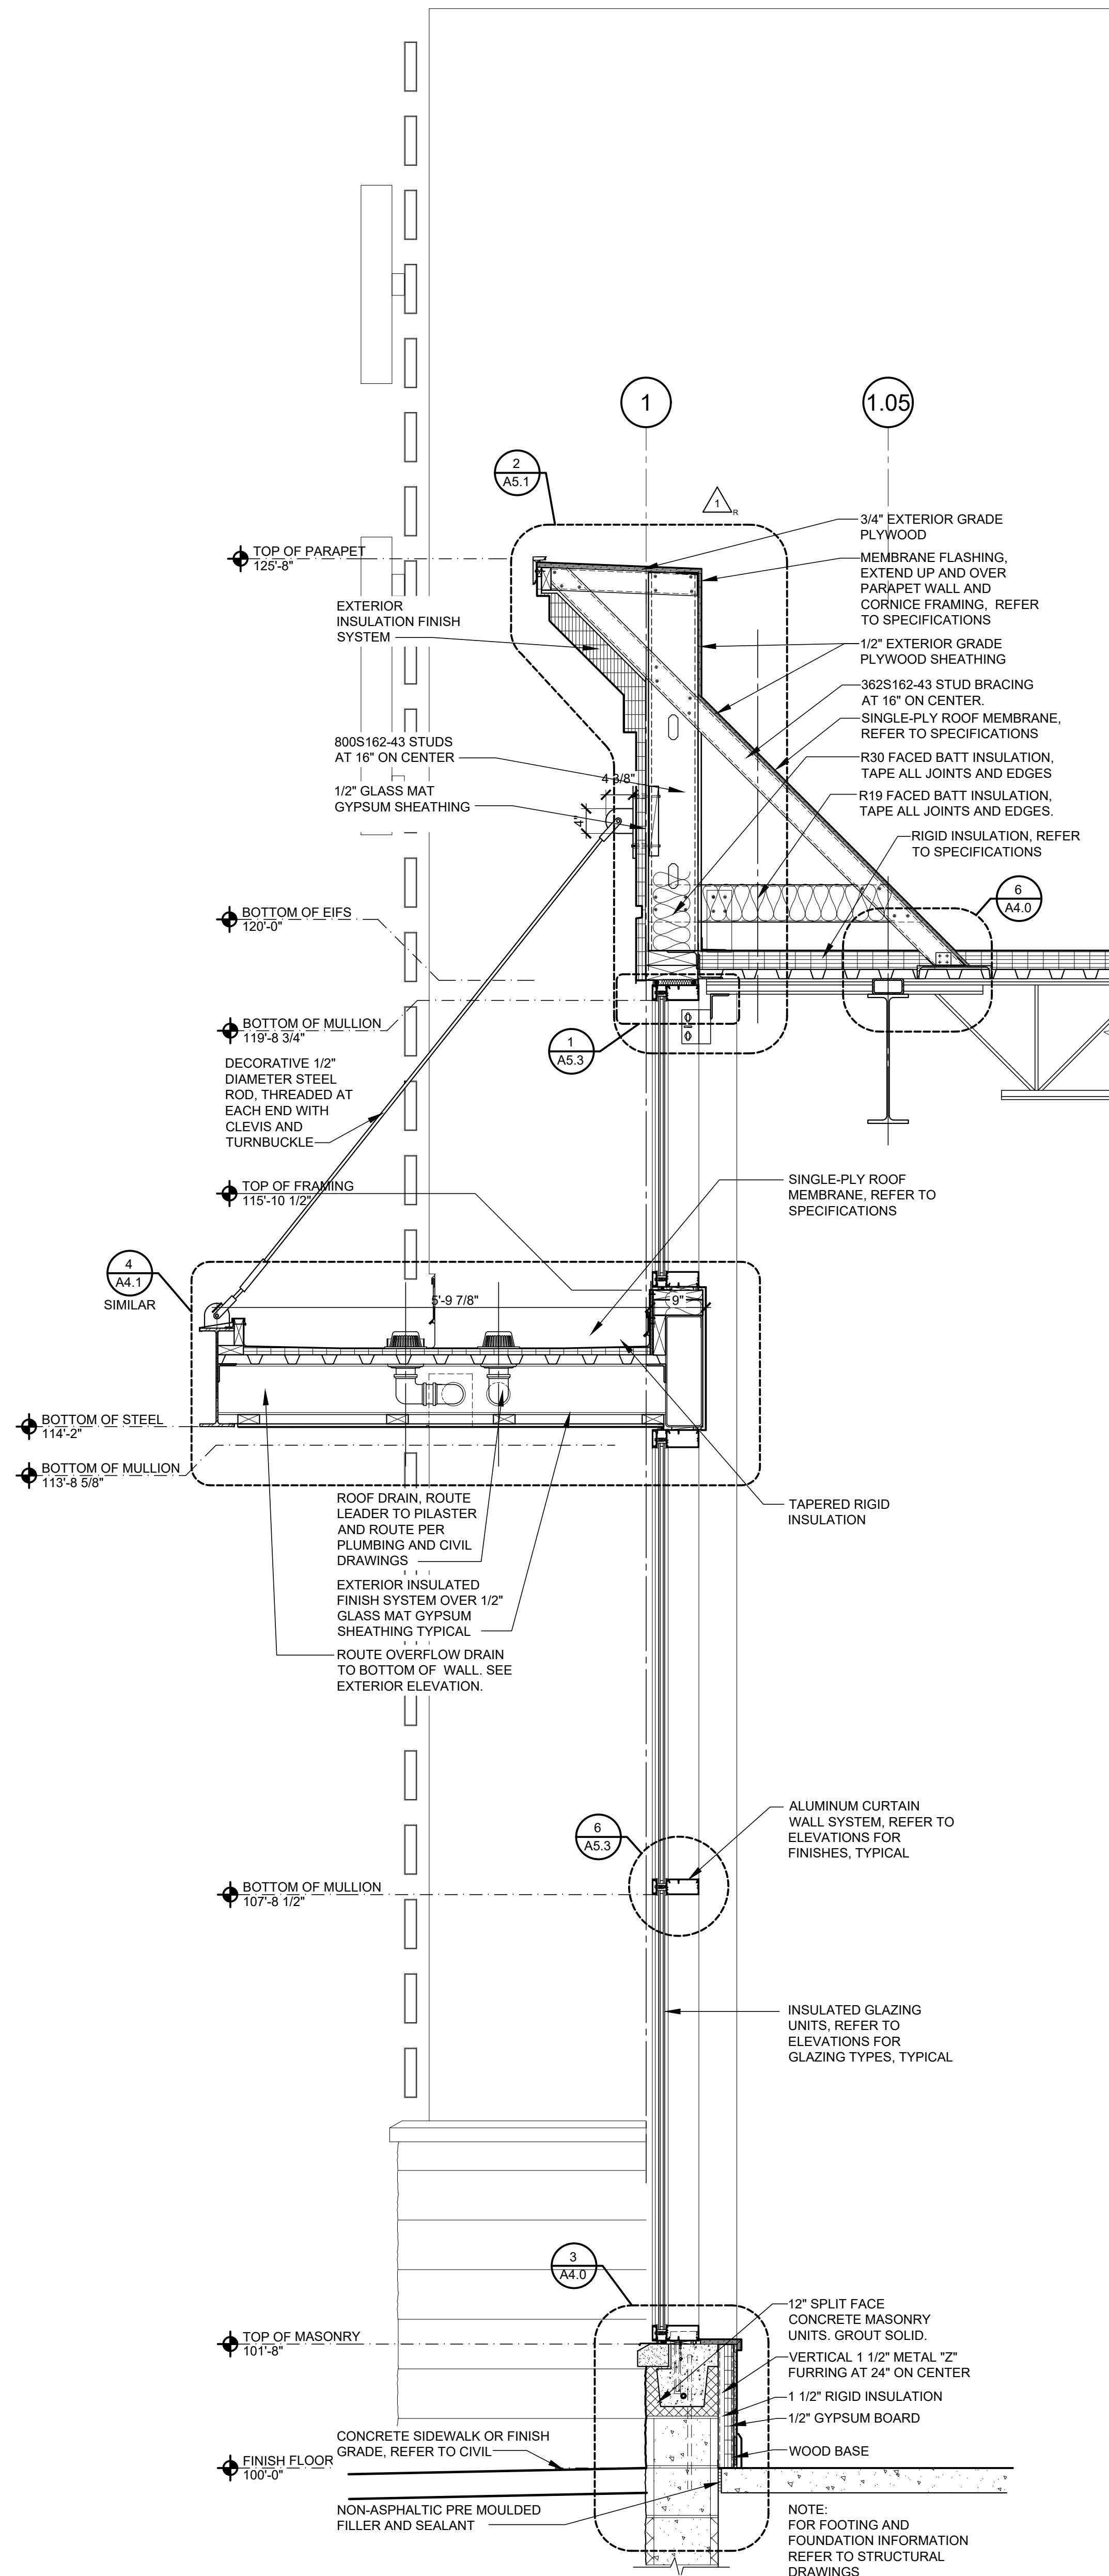



1 WALL SECTION
A4.0 SCALE: 3/4" = 1'-0"

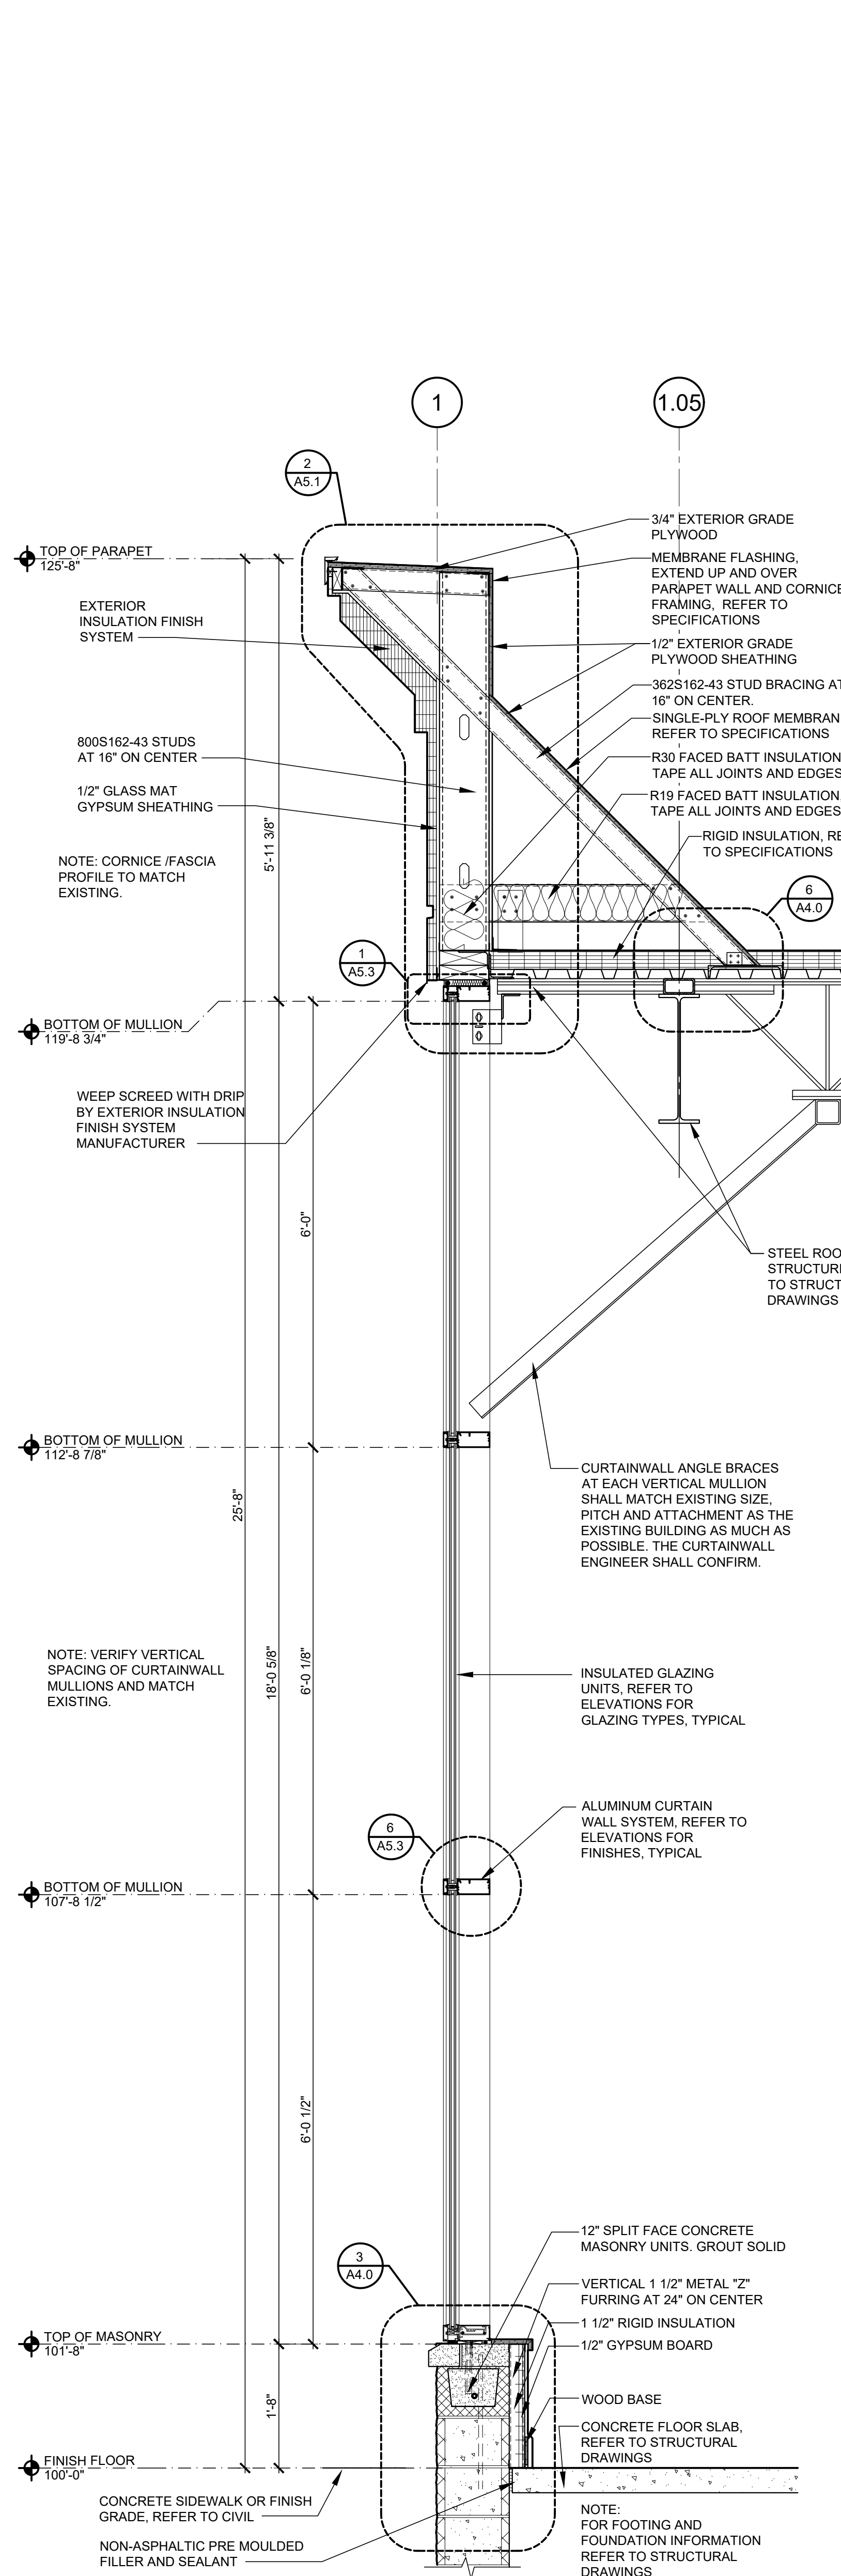


2 WALL SECTION
A4.0 SCALE: 3/4" = 1'-0"

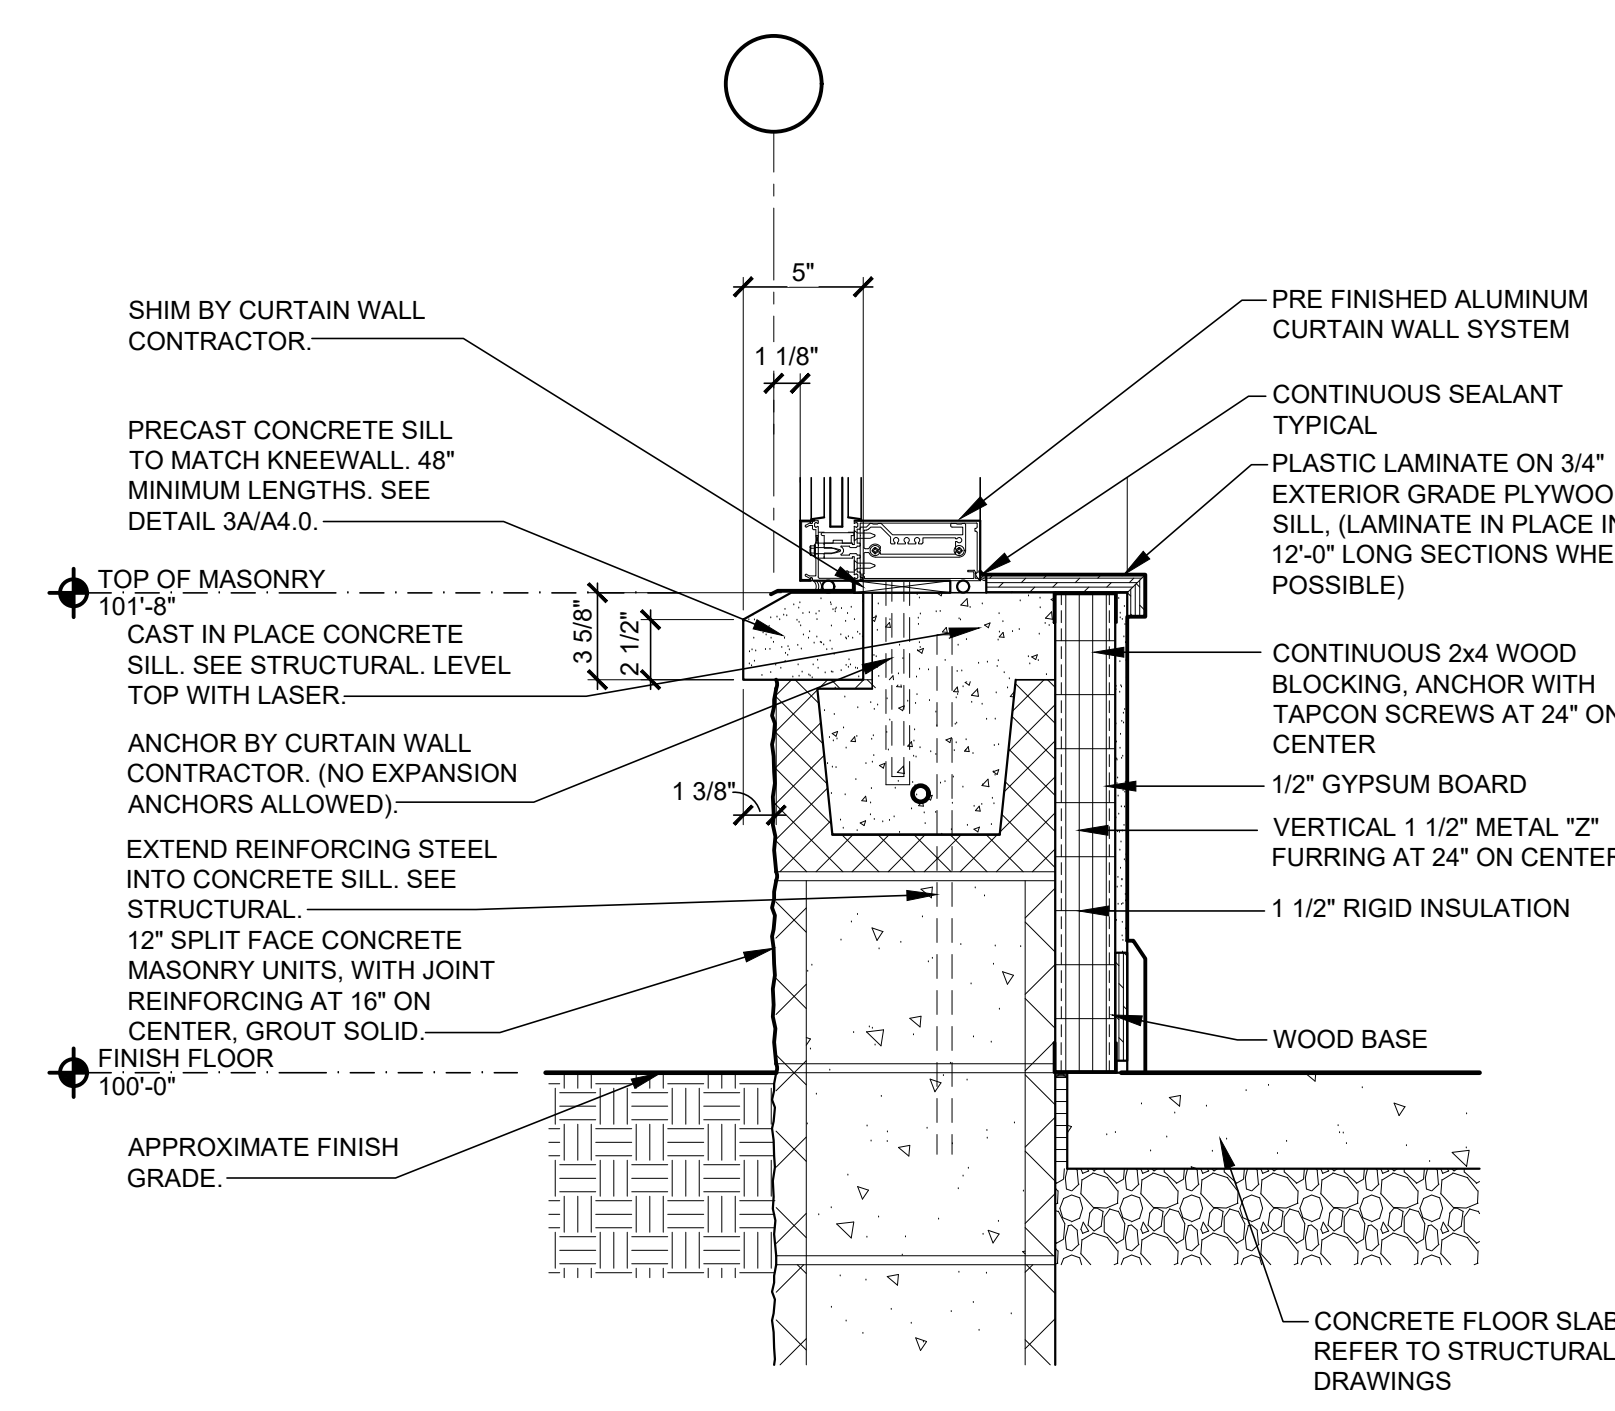


3 SILL DETAIL
A4.0 SCALE: 1 1/2" = 1'-0"

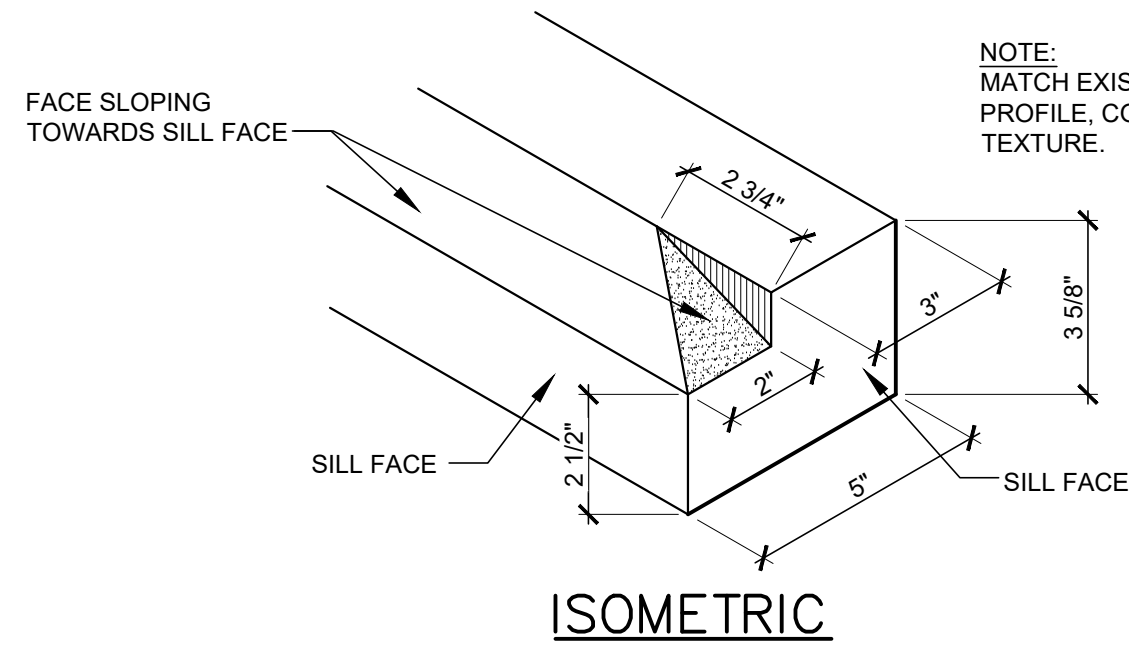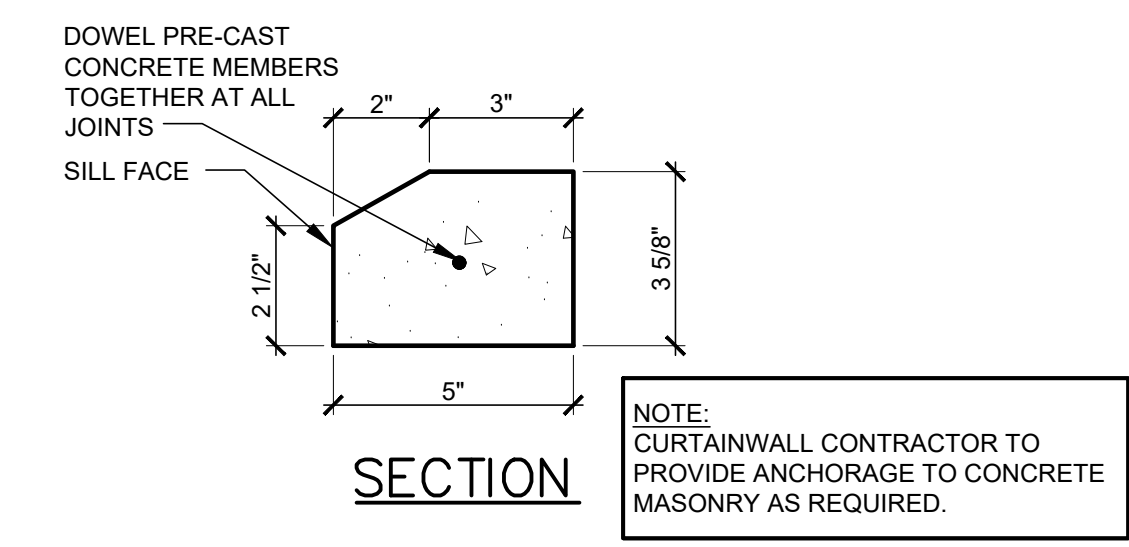


3A CONCRETE SILL DETAIL
A4.0 SCALE: 3" = 1'-0"

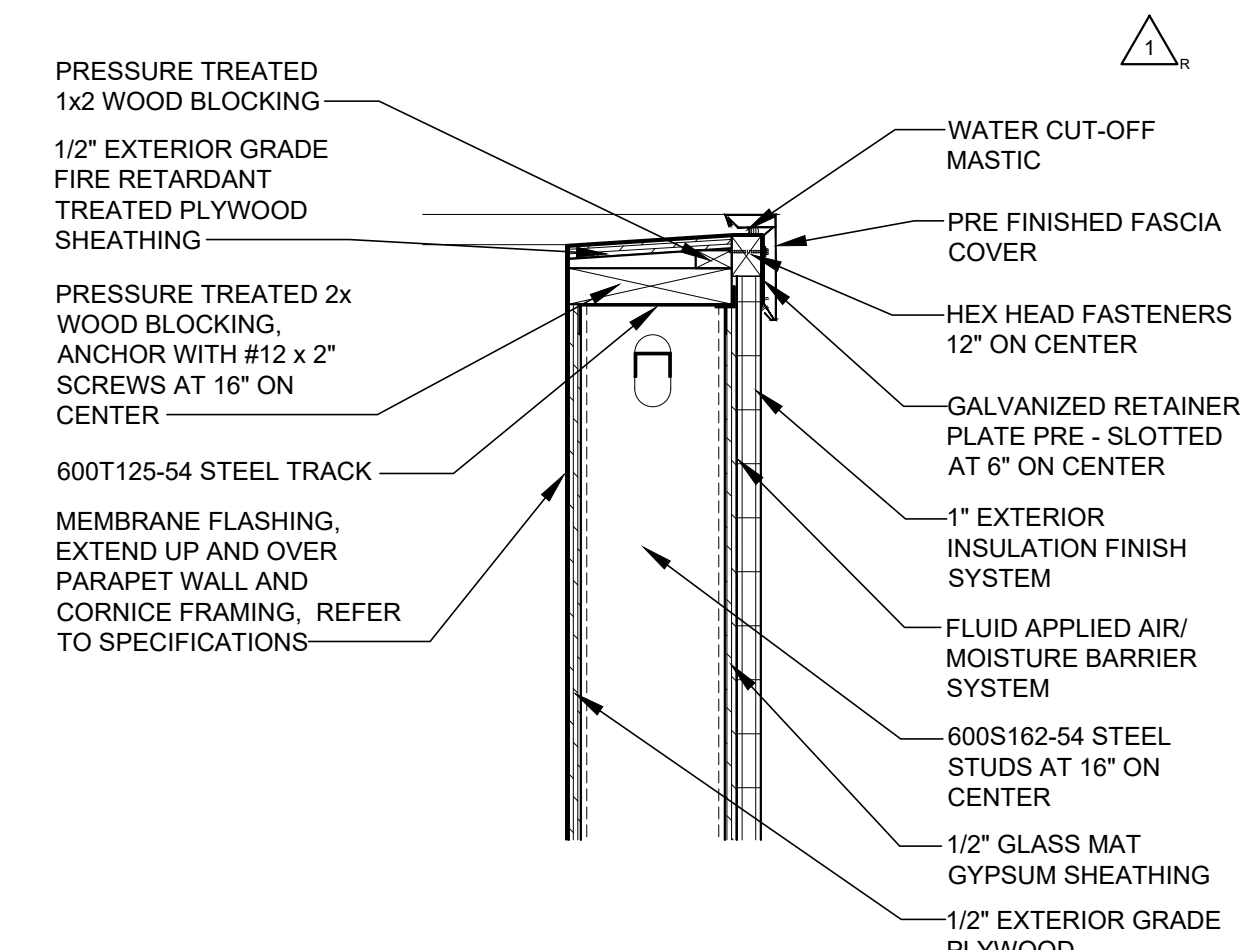

4 DETAIL
A4.0 SCALE: 1 1/2" = 1'-0"

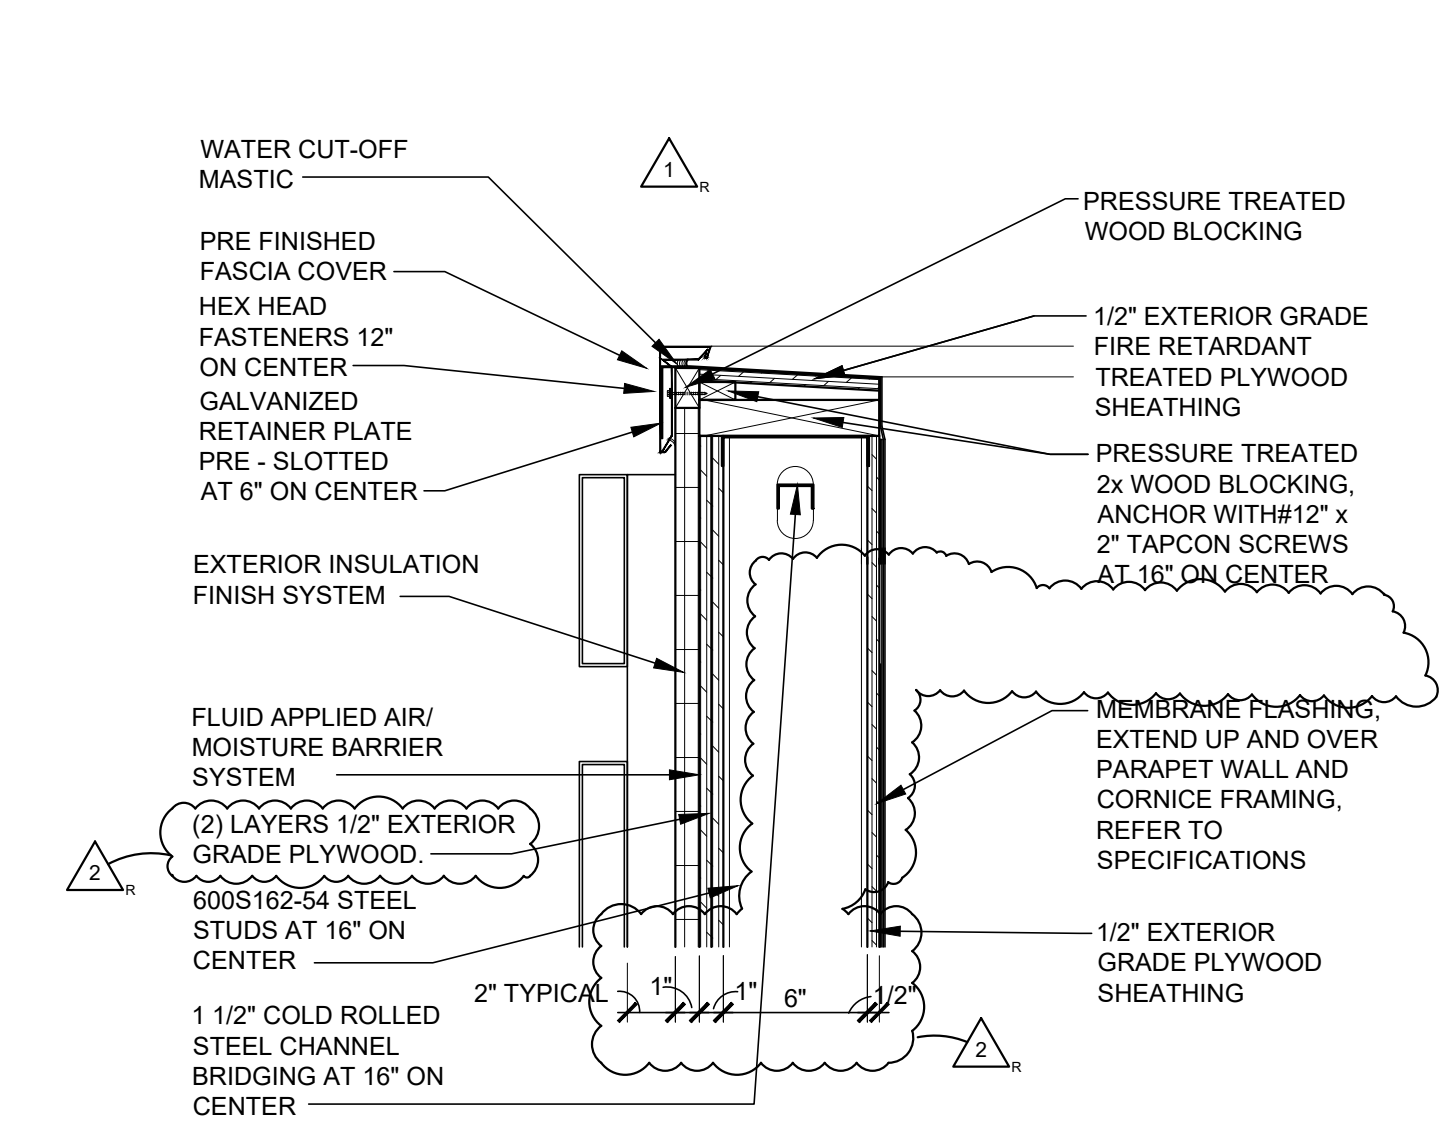

5 CORNICE DETAIL
A4.0 SCALE: 1 1/2" = 1'-0"

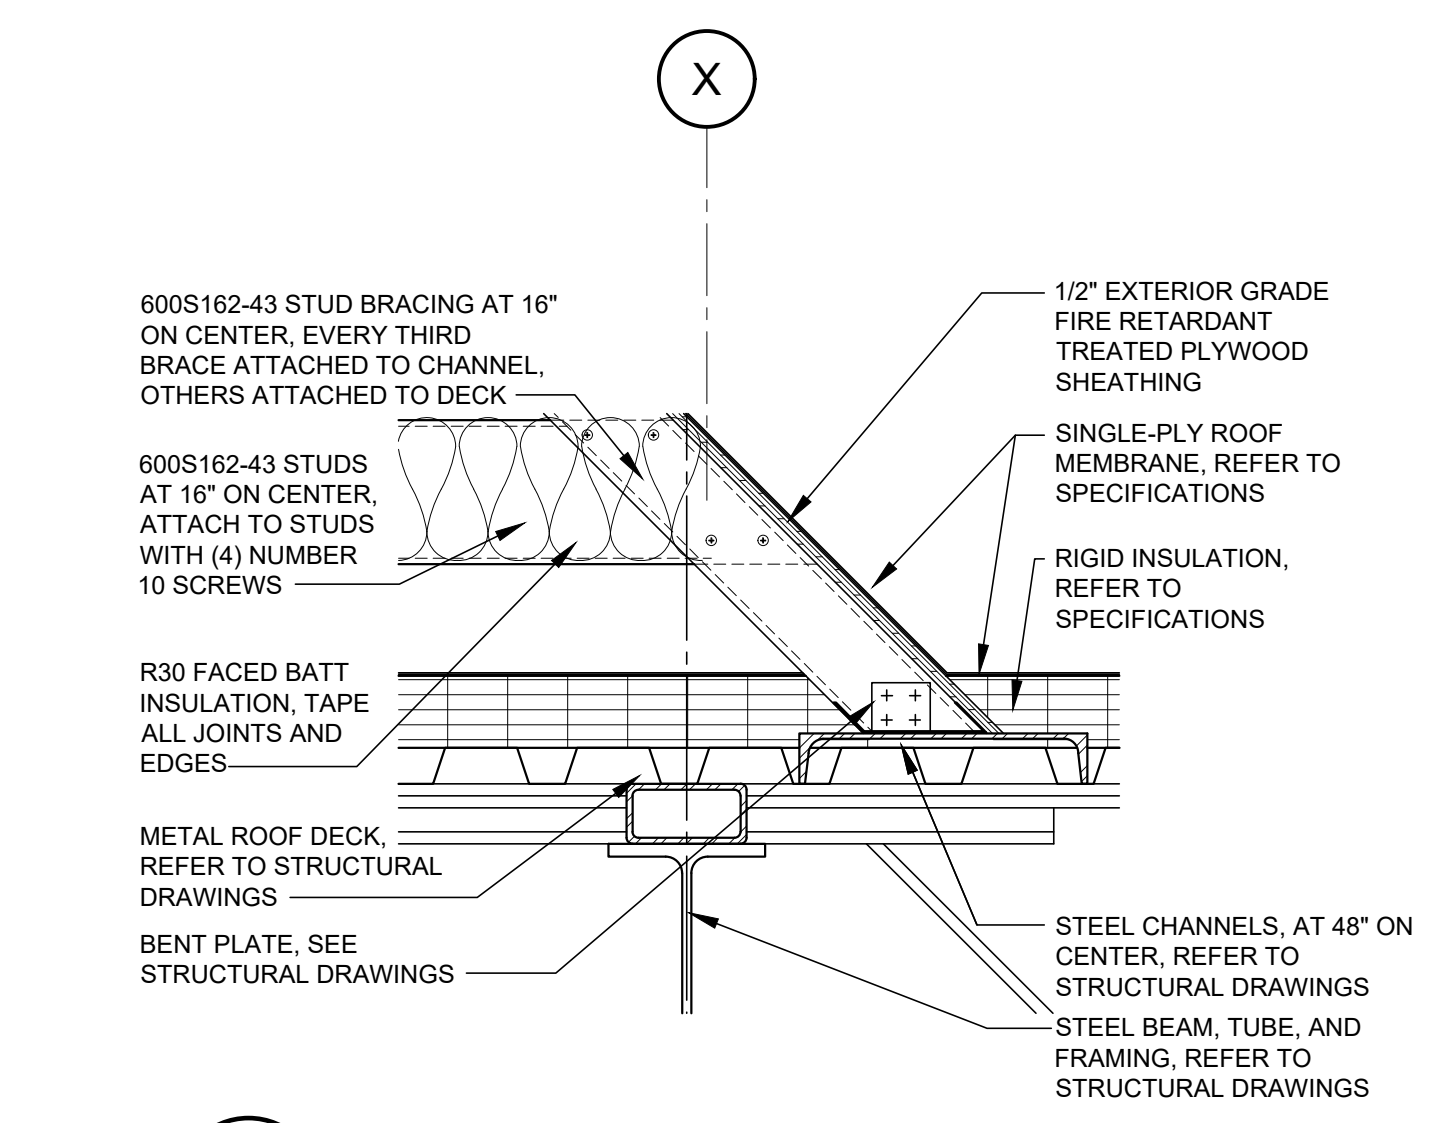

6 PARAPET BRACING DETAIL
A4.0 SCALE: 1 1/2" = 1'-0"

CONSTR. DOC. & REVISIONS

No.	Description	Date
1	ADDENDUM 1	05/02/22
2	CHANGE BULLETIN 6	11/22/22

PROFESSIONAL OF RECORD
JAMES A. SCHMITT
License No. AR05339
Expiration Date 02/28/23

Drawn By/Checked By: MTT/MSB
Project Number: 2100630
Owner & Permit Date: 09/21/21
Bid Date: 04/20/22

WALL SECTIONS

A4.0

ROOMS PATIO ADDITION
2832 SW COLLEGE ROAD
OCALA, FLORIDA 34474
TO GO

CASCO
12 Sumner Drive, Suite 100, St. Louis, MO 63143
T-314.821.1100