

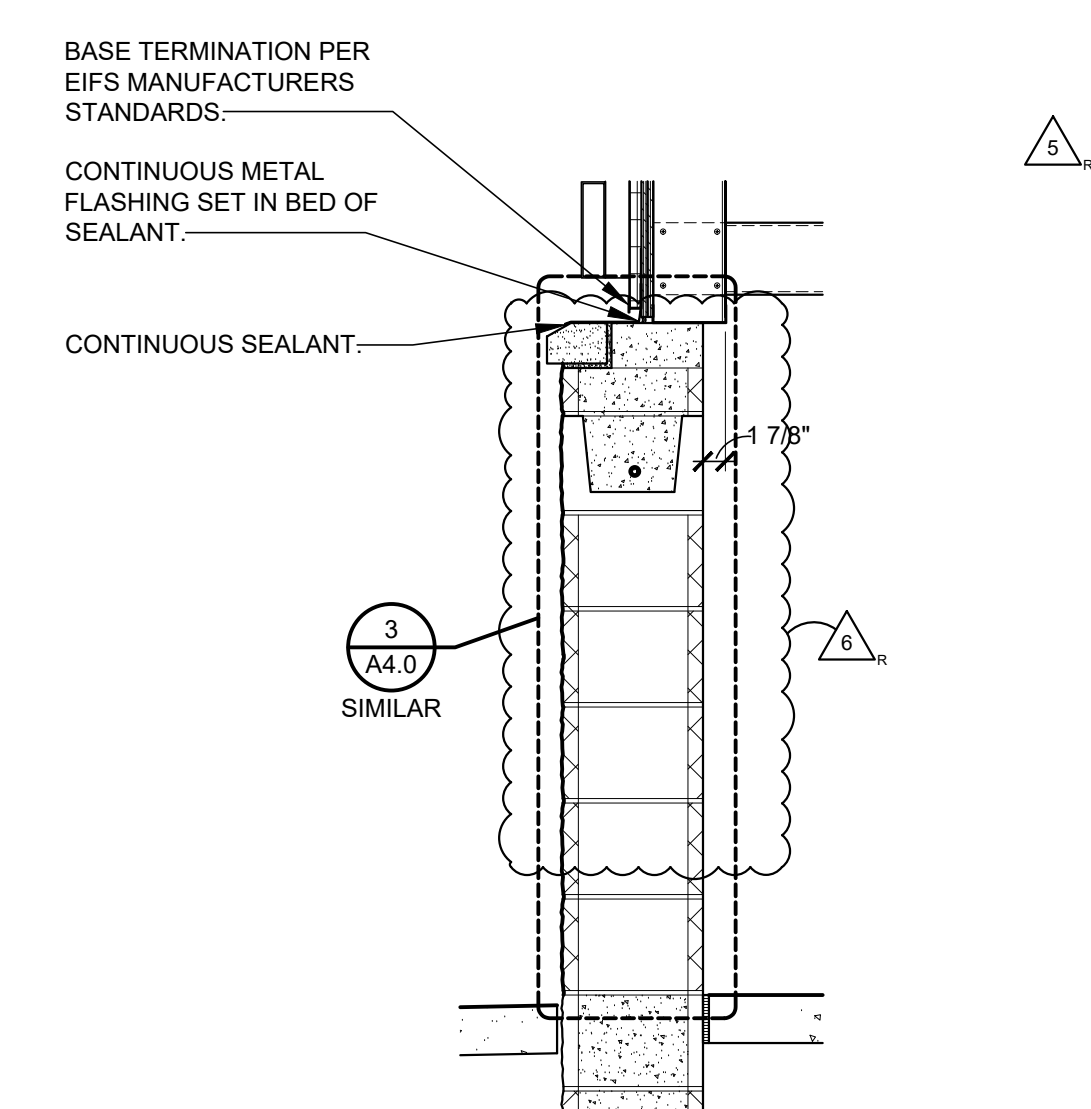
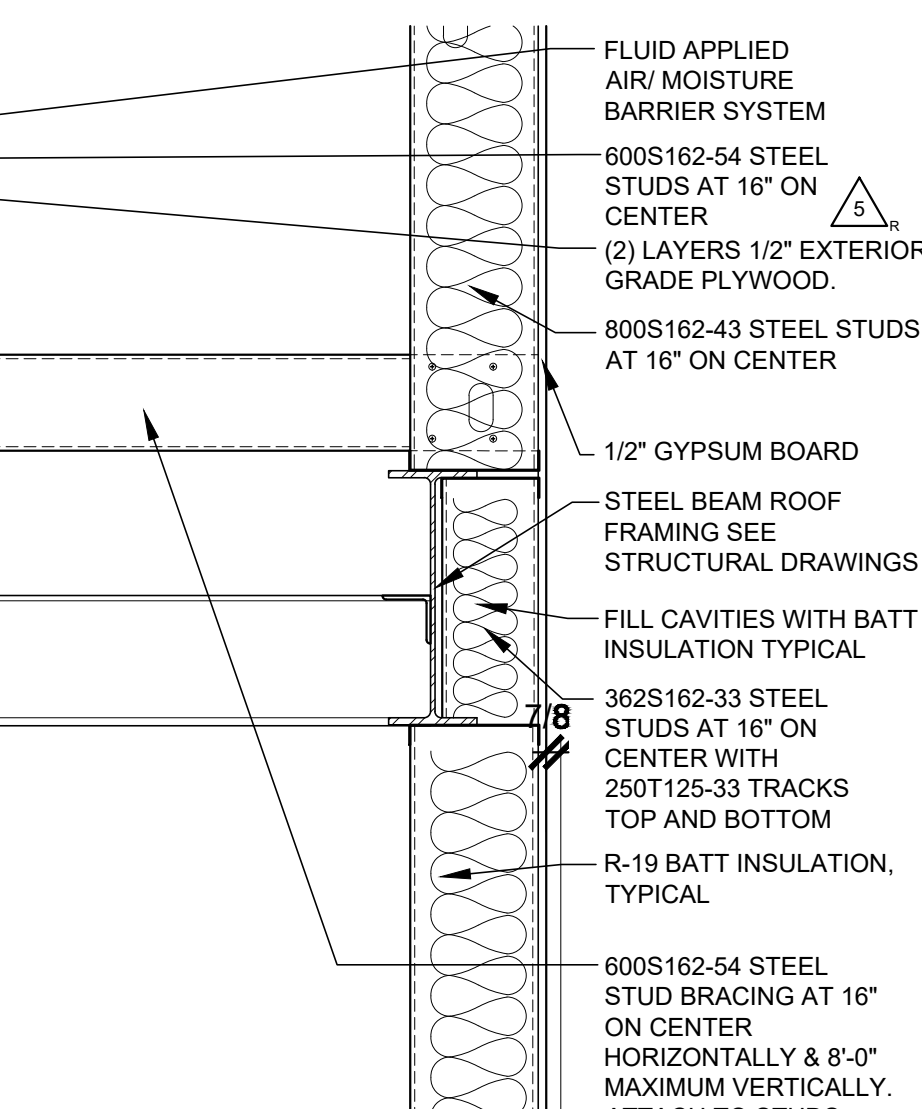
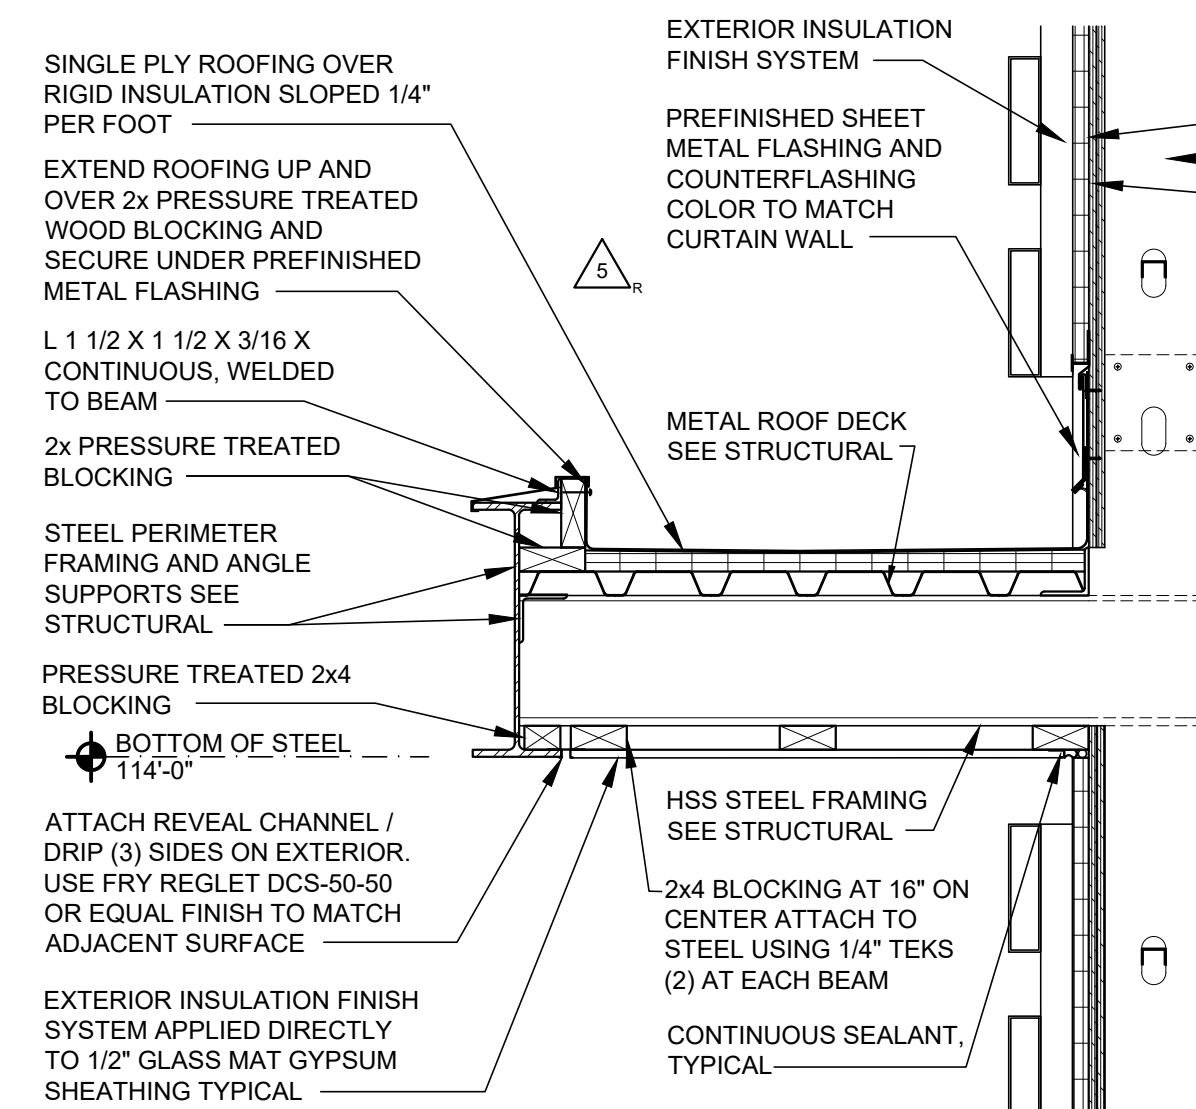


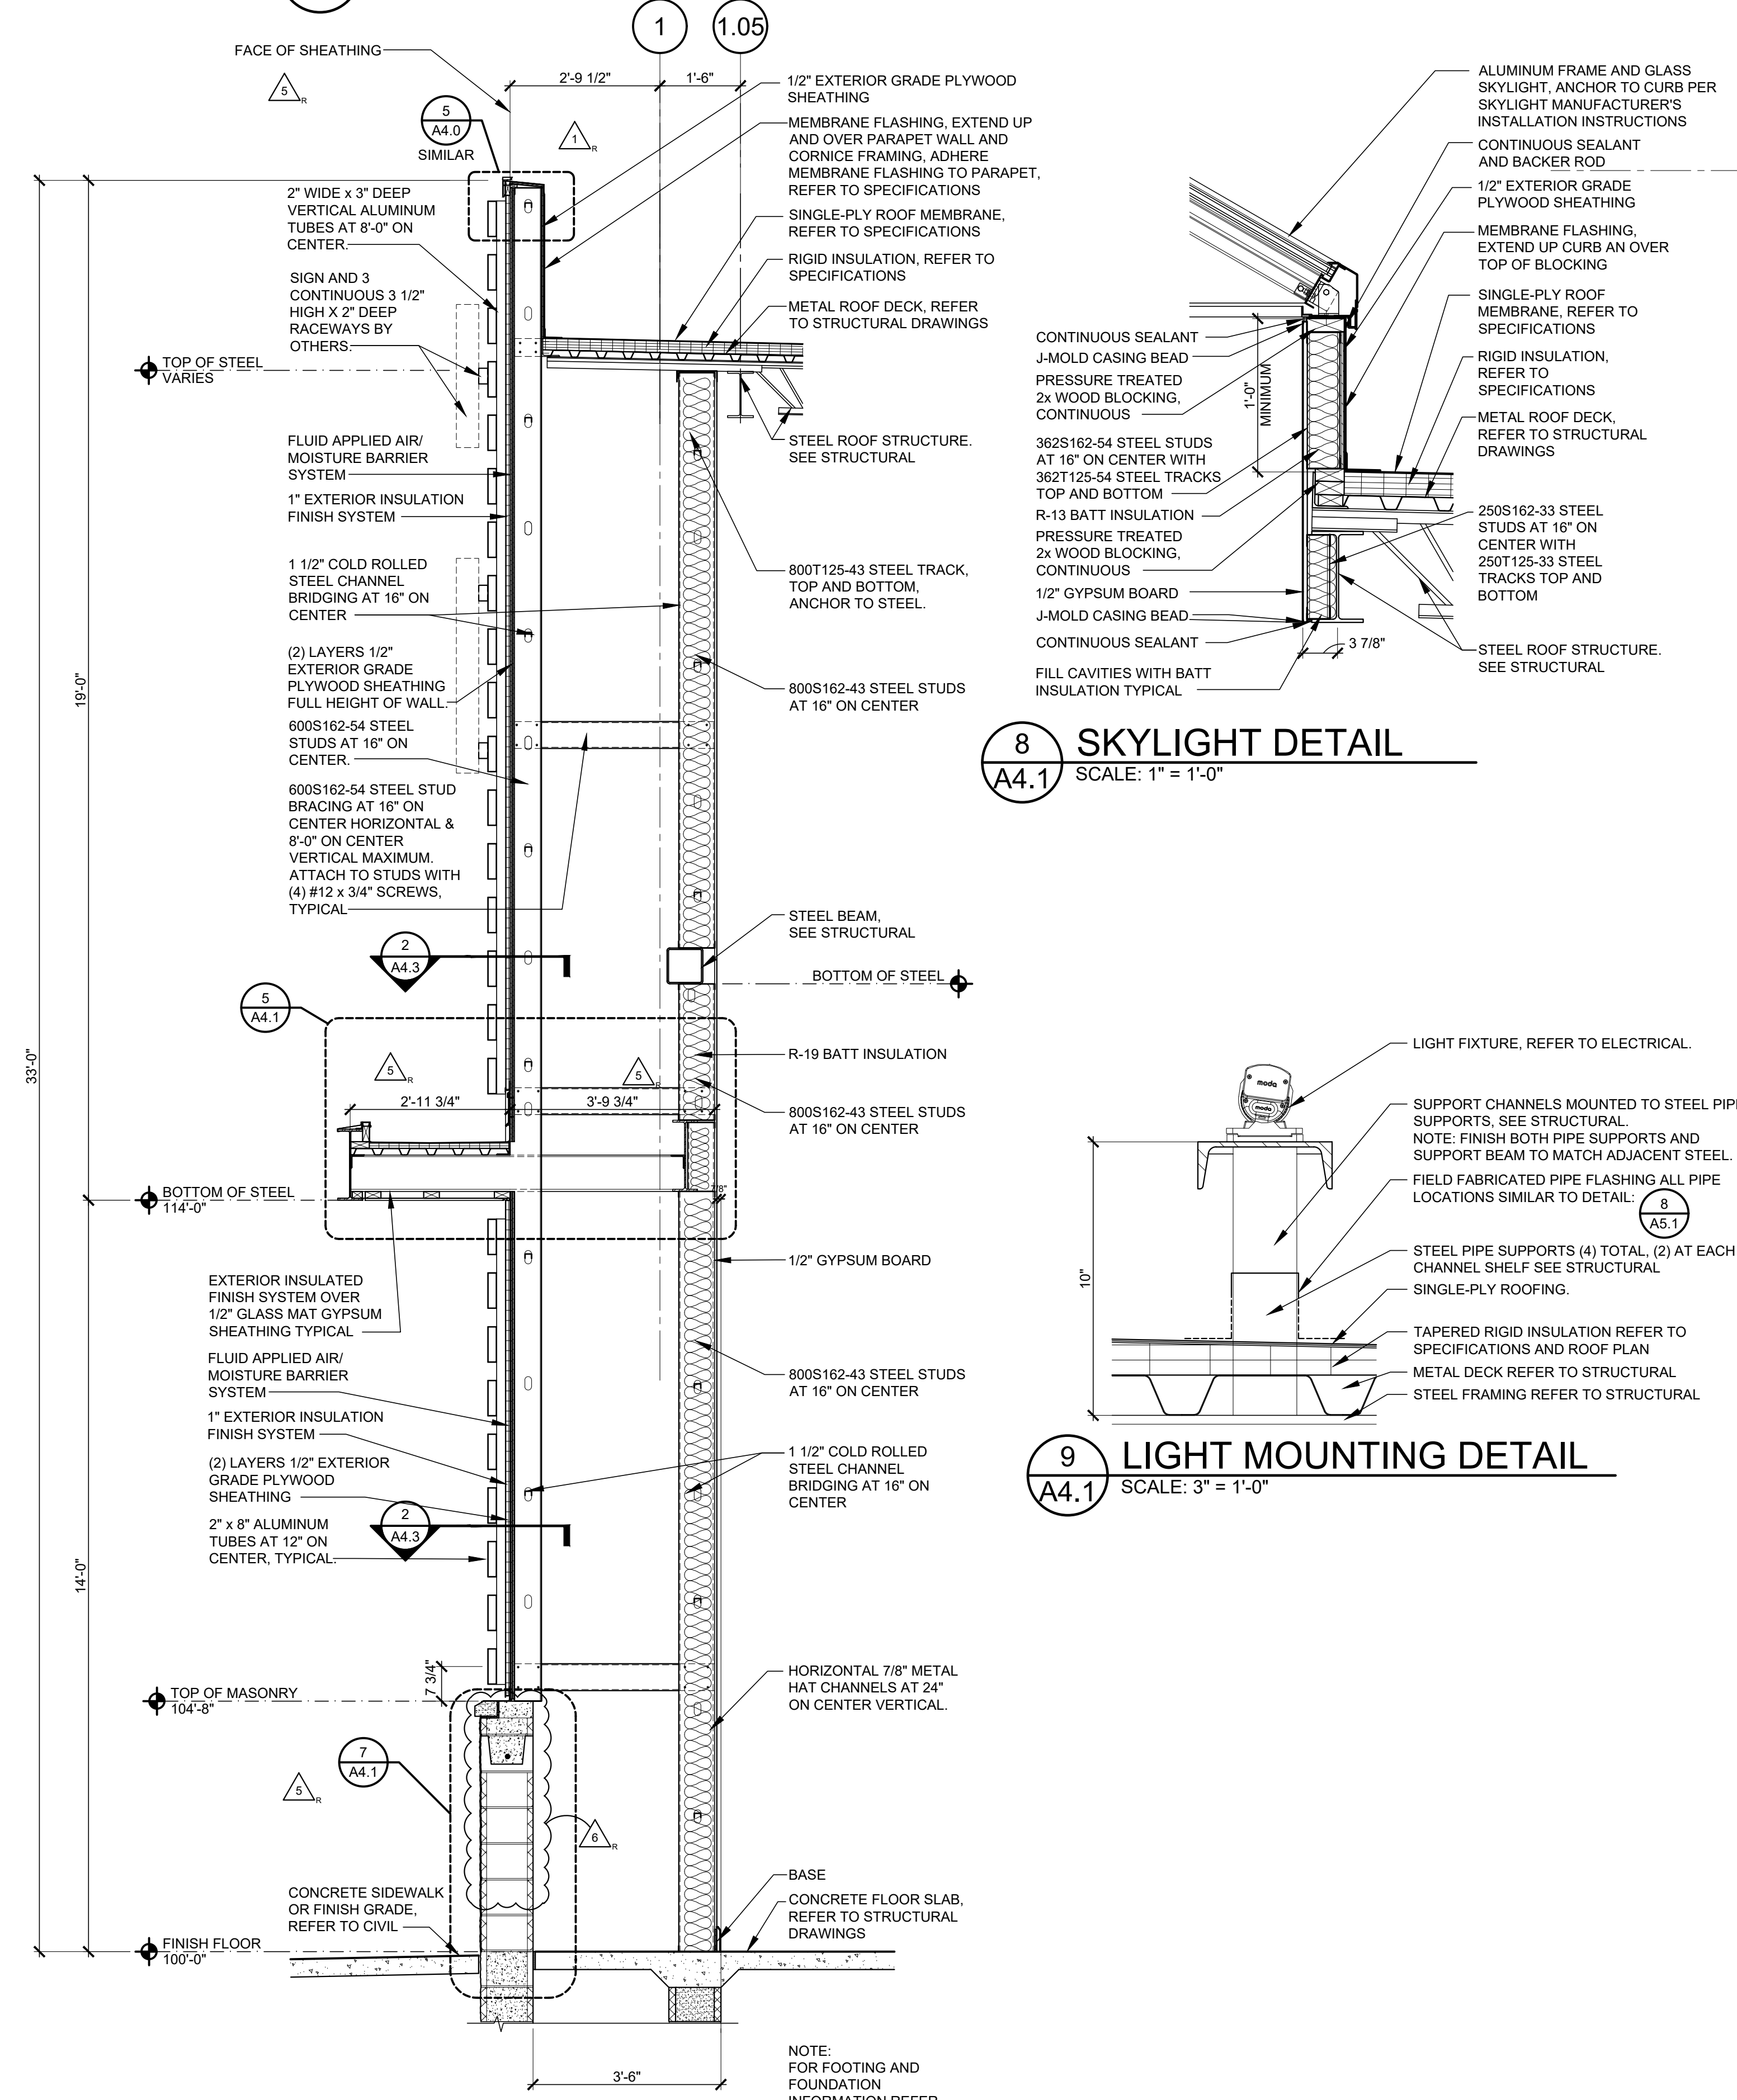

5 CANOPY DETAIL
A4.1 SCALE: 1" = 1'-0"

6 NOT USED
A4.1 SCALE: 1" = 1'-0"

7 SECTION
A4.1 SCALE: 3/4" = 1'-0"

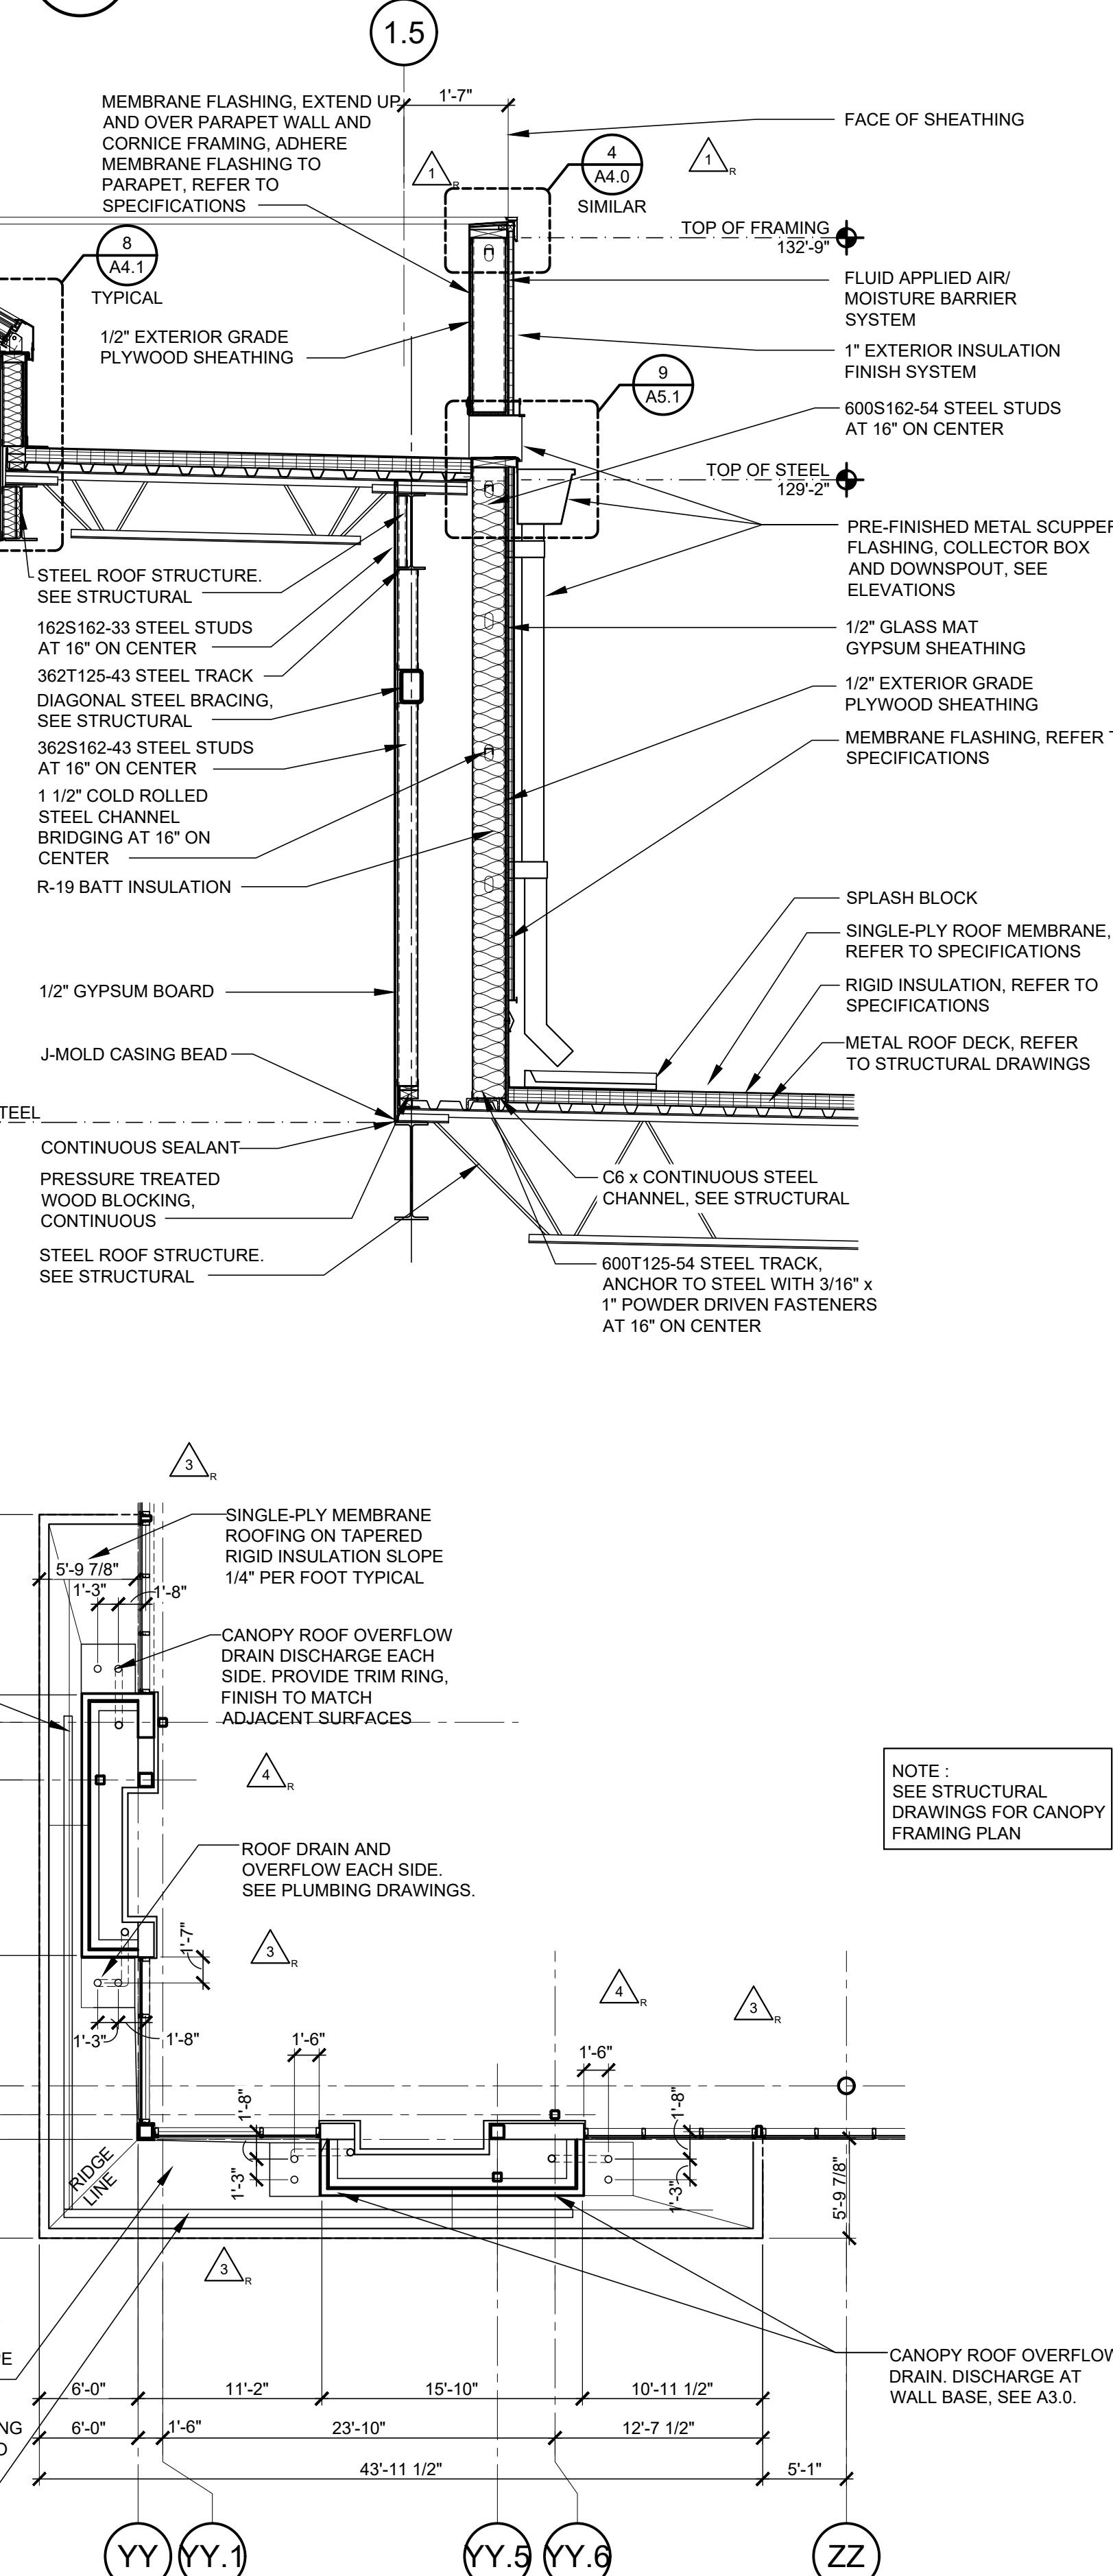

2 CANOPY ROOF PLAN

3 WALL SECTION
A4.1 SCALE: 1/2" = 1'-0"