




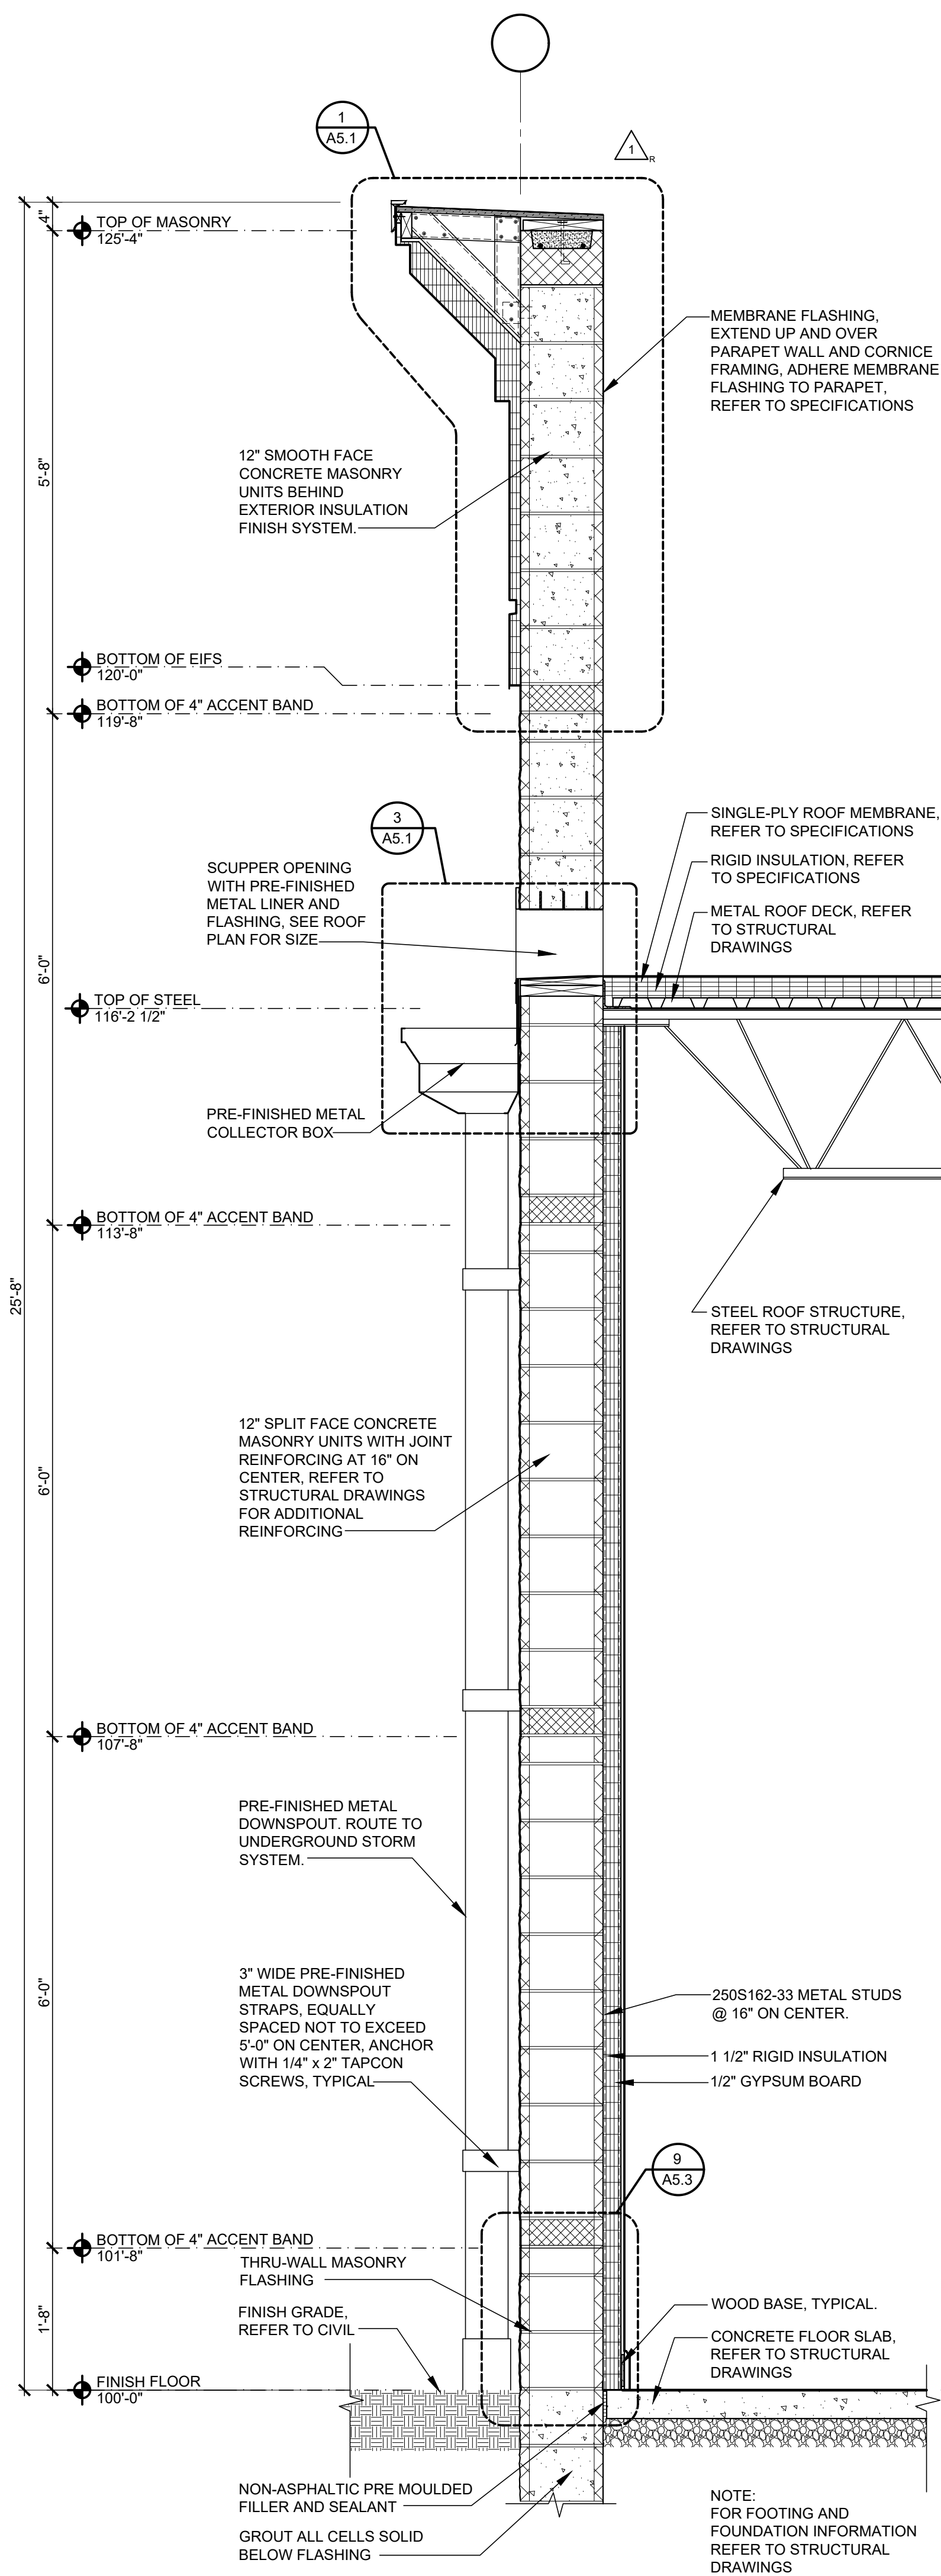


1 WALL SECTION
A4.2 SCALE: 3/4" = 1'-0"

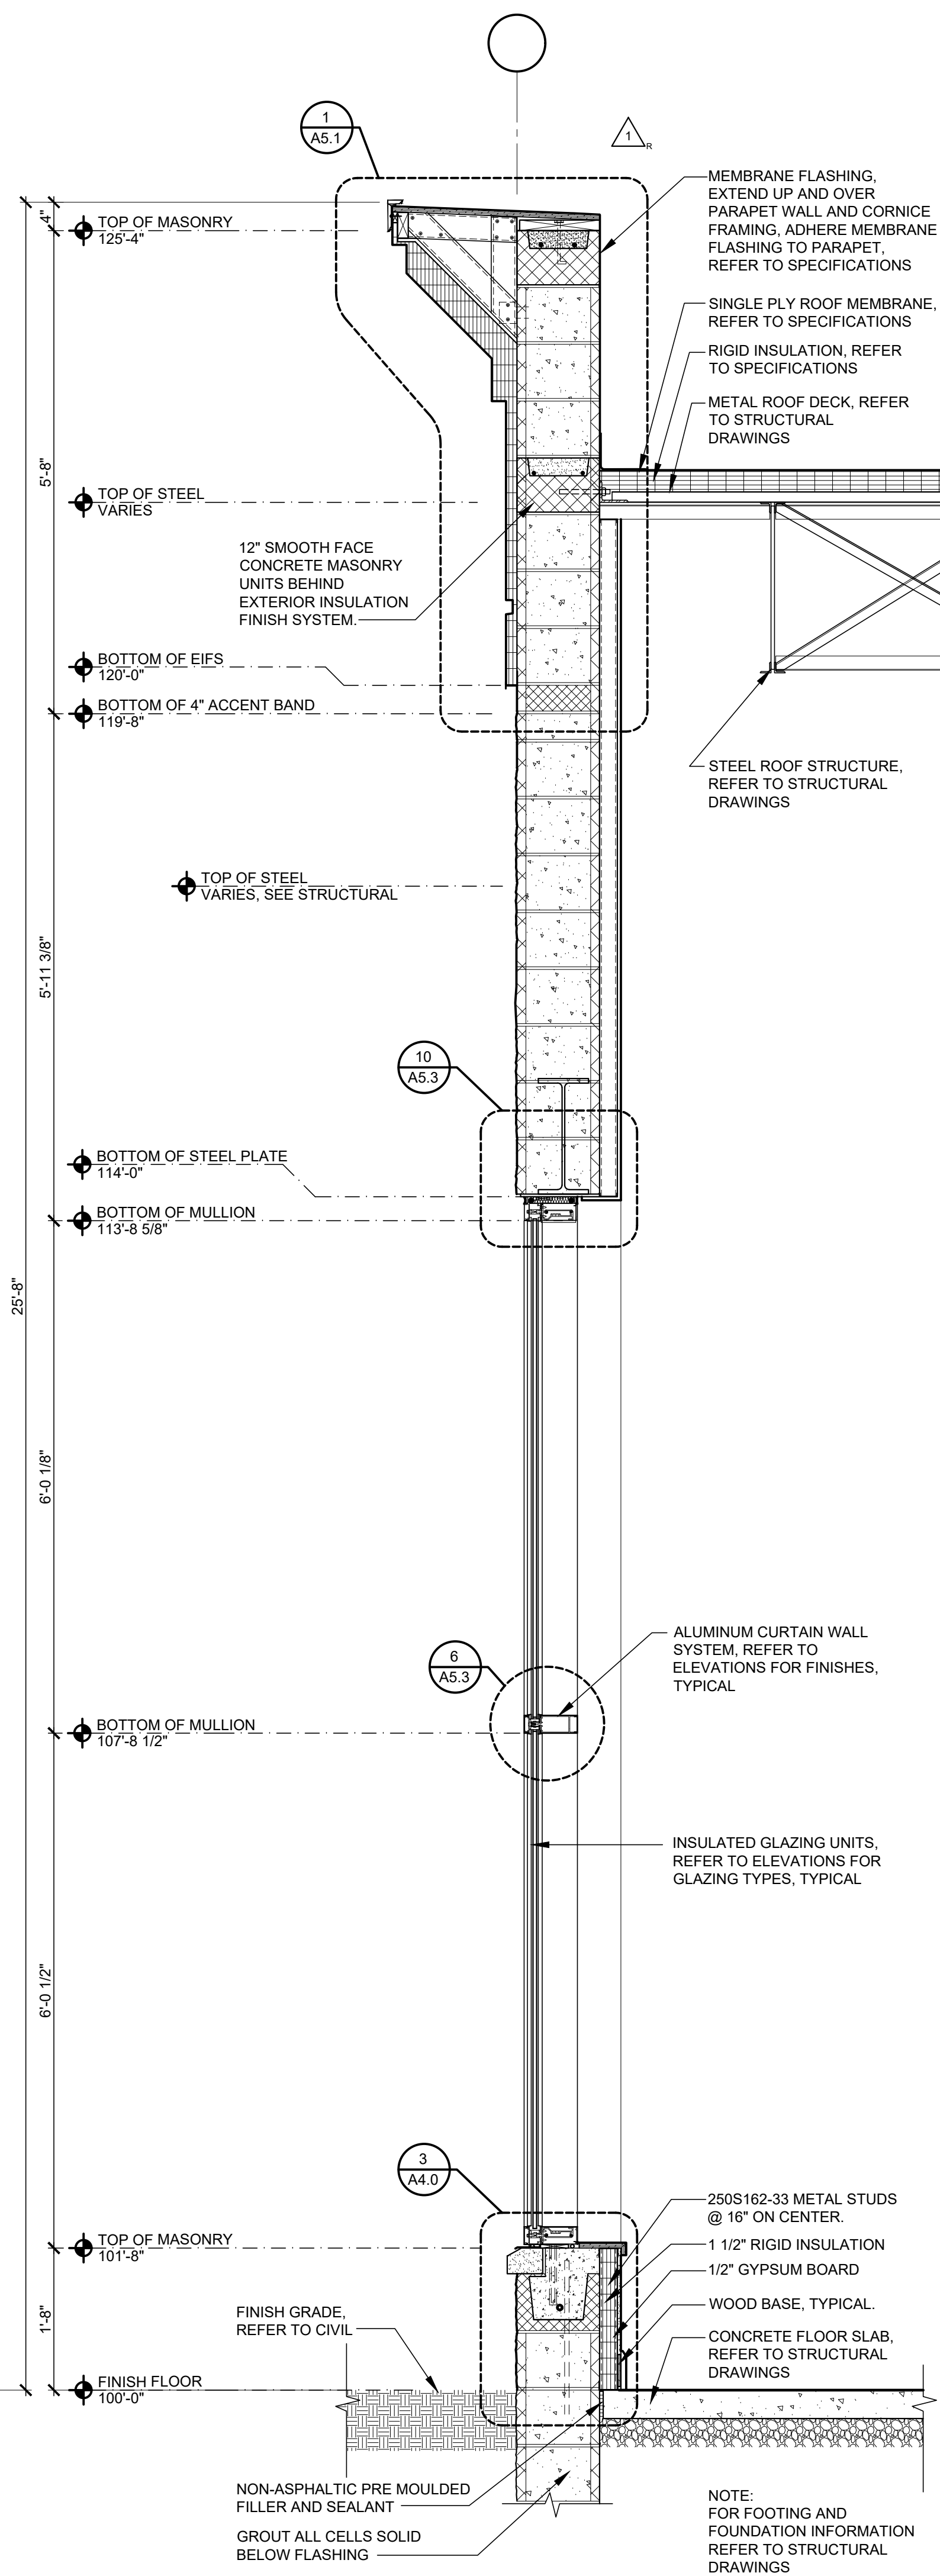

2 WALL SECTION
A4.2 SCALE: 3/4" = 1'-0"

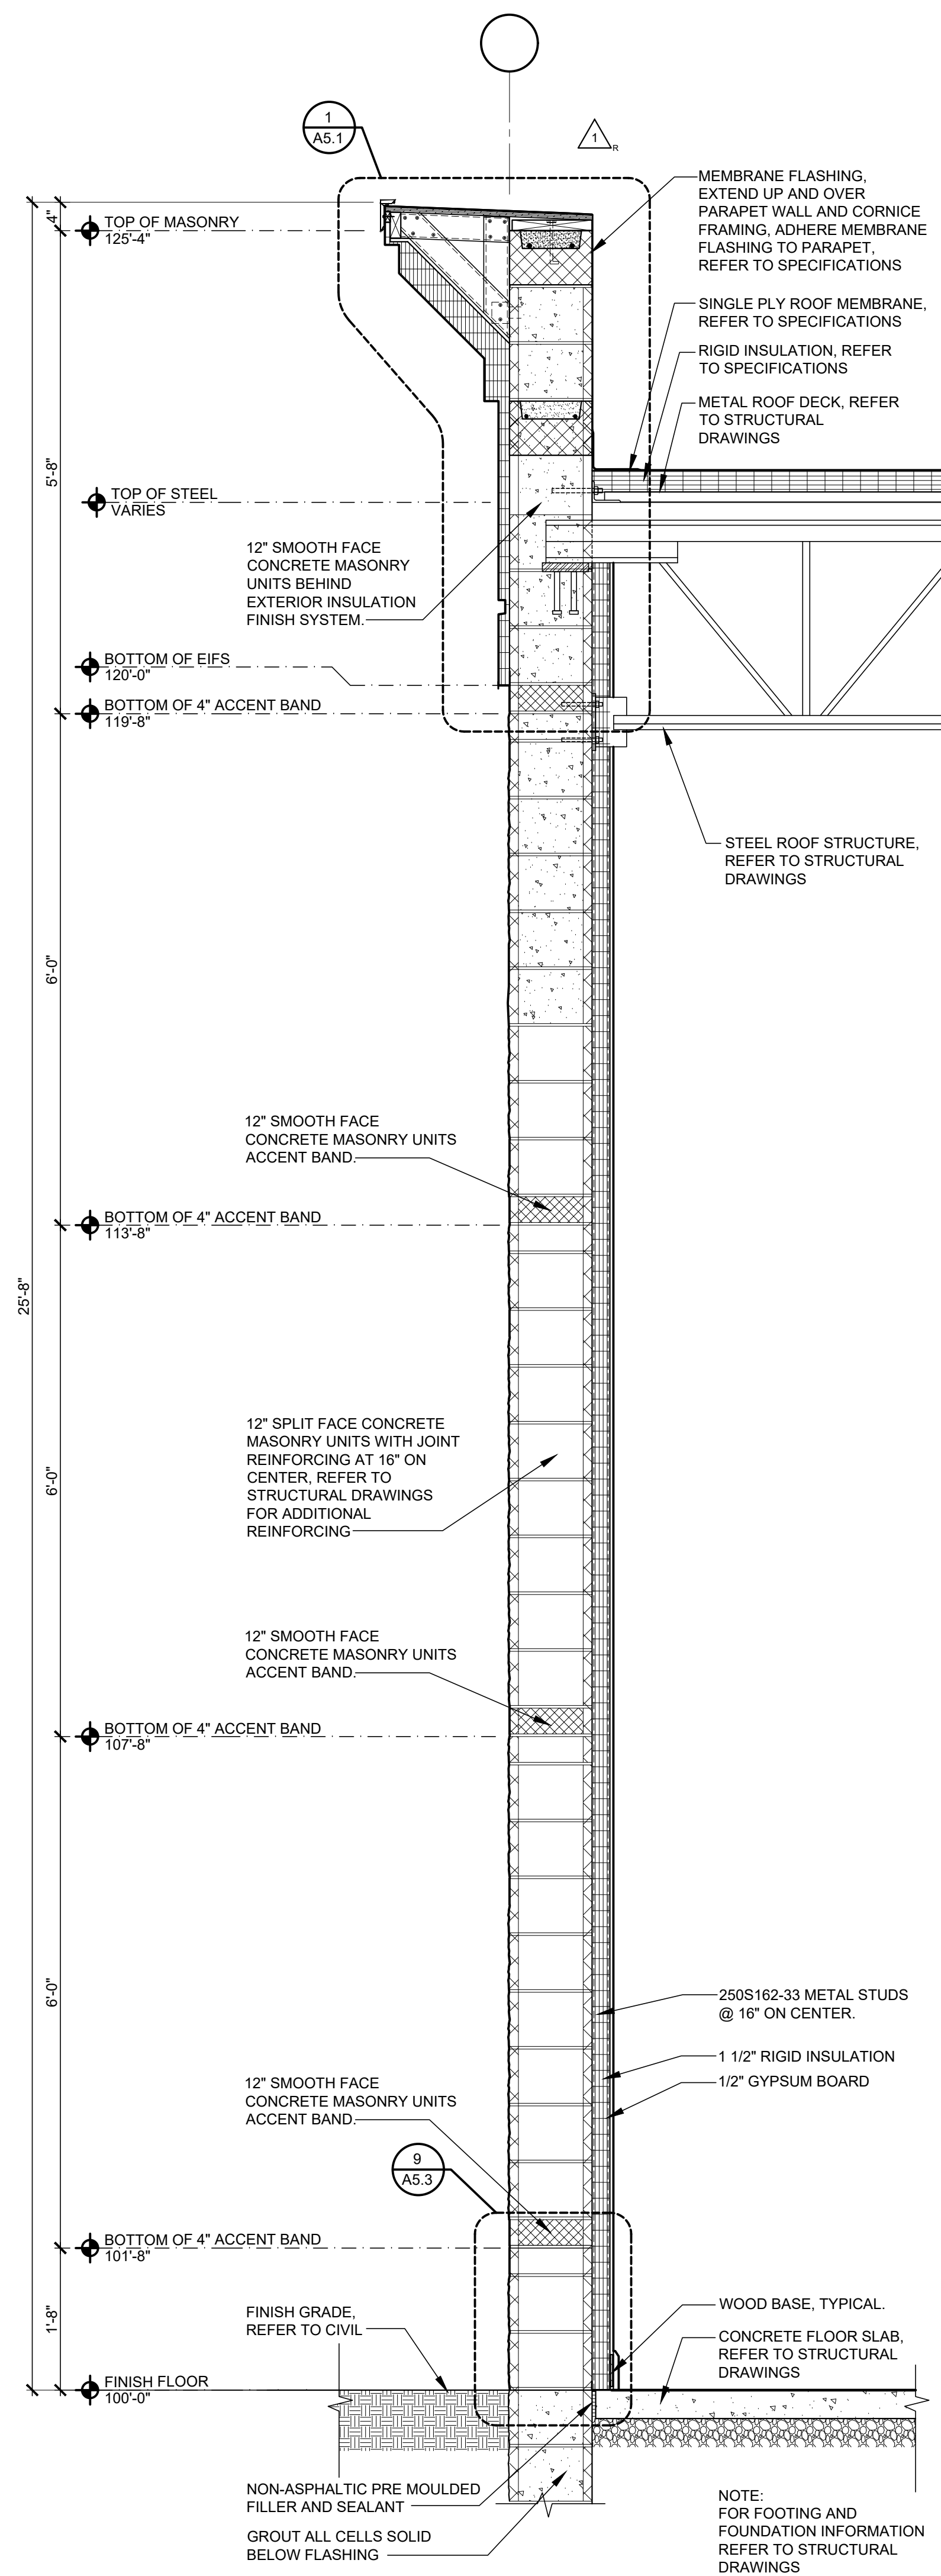

3 WALL SECTION
A4.2 SCALE: 3/4" = 1'-0"

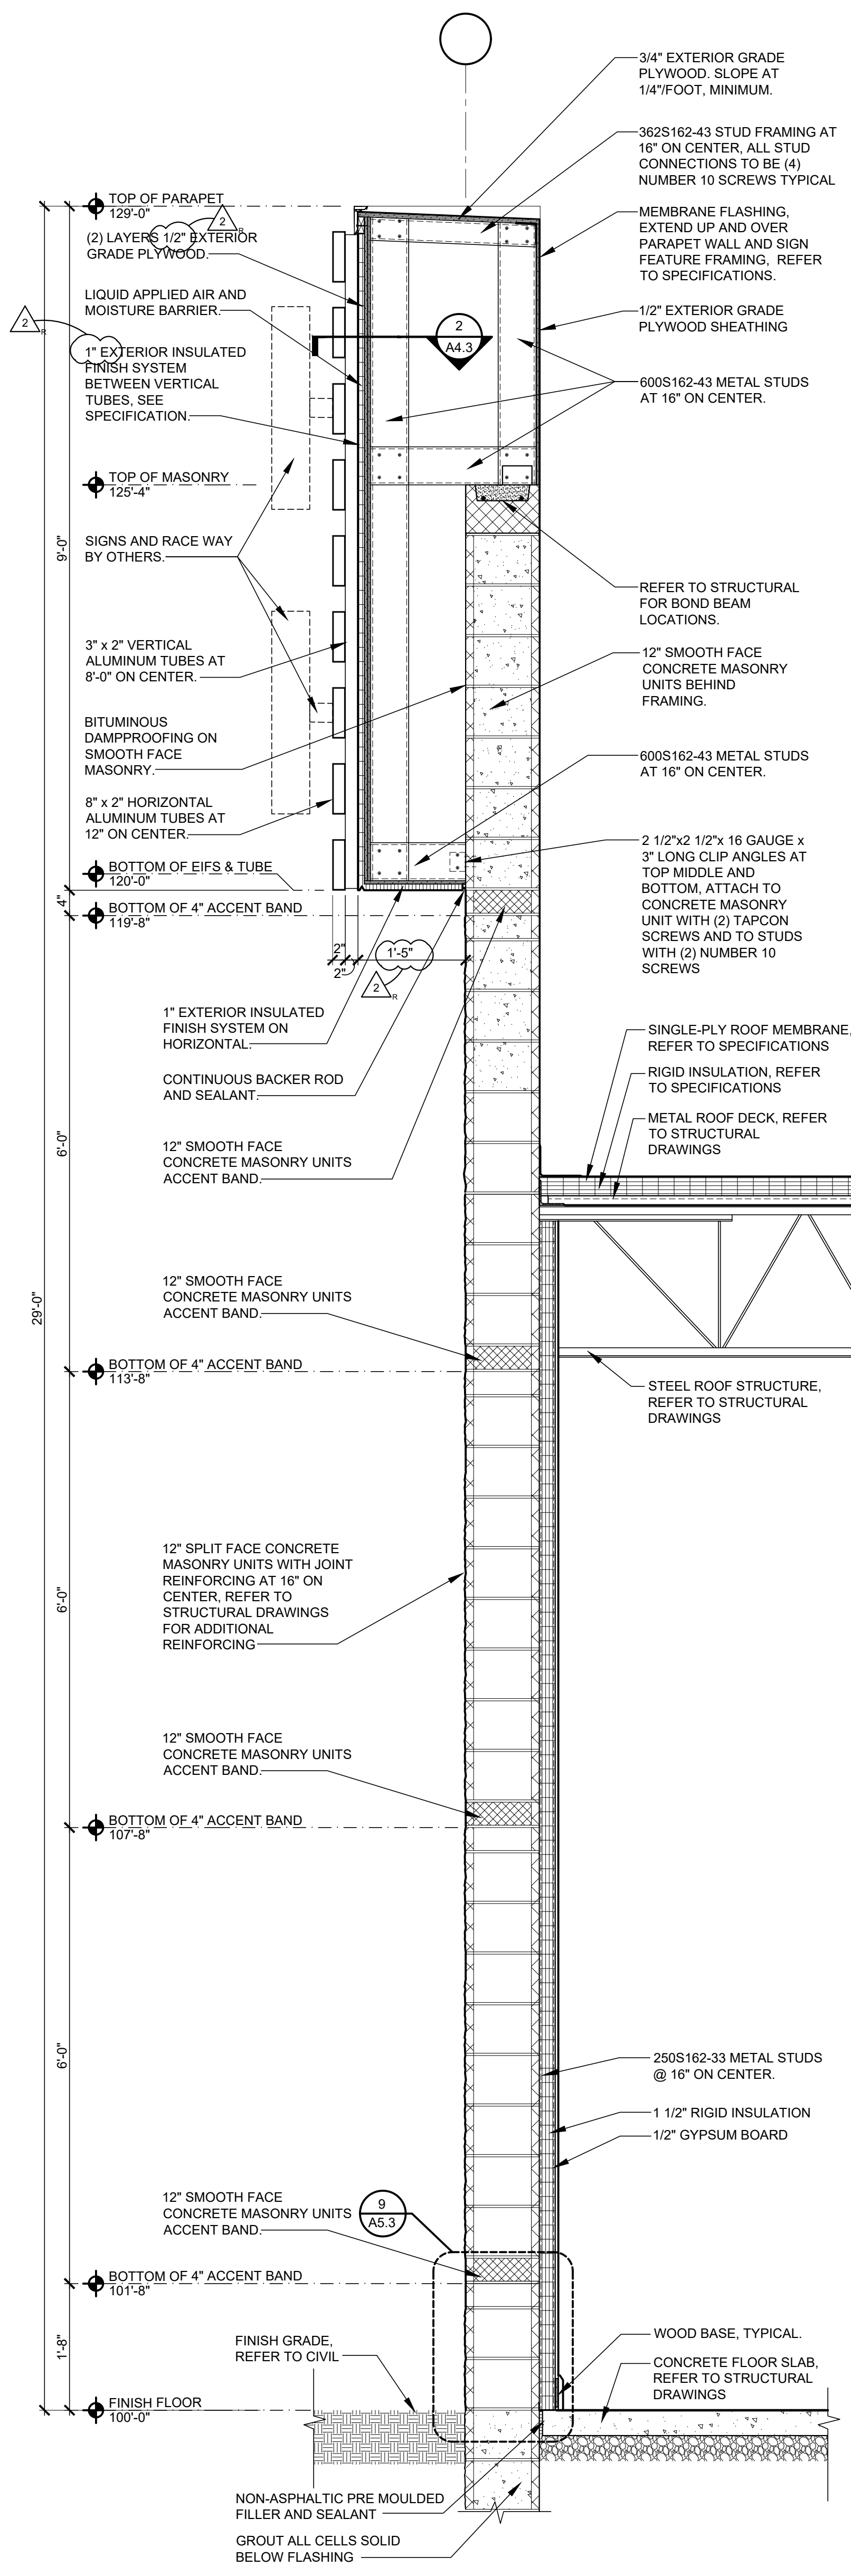

4 WALL SECTION
A4.2 SCALE: 3/4" = 1'-0"

ROOMS PATIO ADDITION
TO GO
2832 SW COLLEGE ROAD
OCALA, FLORIDA 34474

No.	Description	CONSTR. DOC. & REVISIONS	
		Date	
1	ADDENDUM 1	05/02/22	
2	CHANGE BULLETIN 6	11/22/22	

PROFESSIONAL OF RECORD
JAMES A. SCHMITT
License No. AR05339
Expiration Date 02/28/23

Drawn By/Checked By: MTT/MSB
Project Number 2100630
Owner & Permit Date 09/21/21
Bid Date 04/20/22

WALL SECTIONS

A4.2