




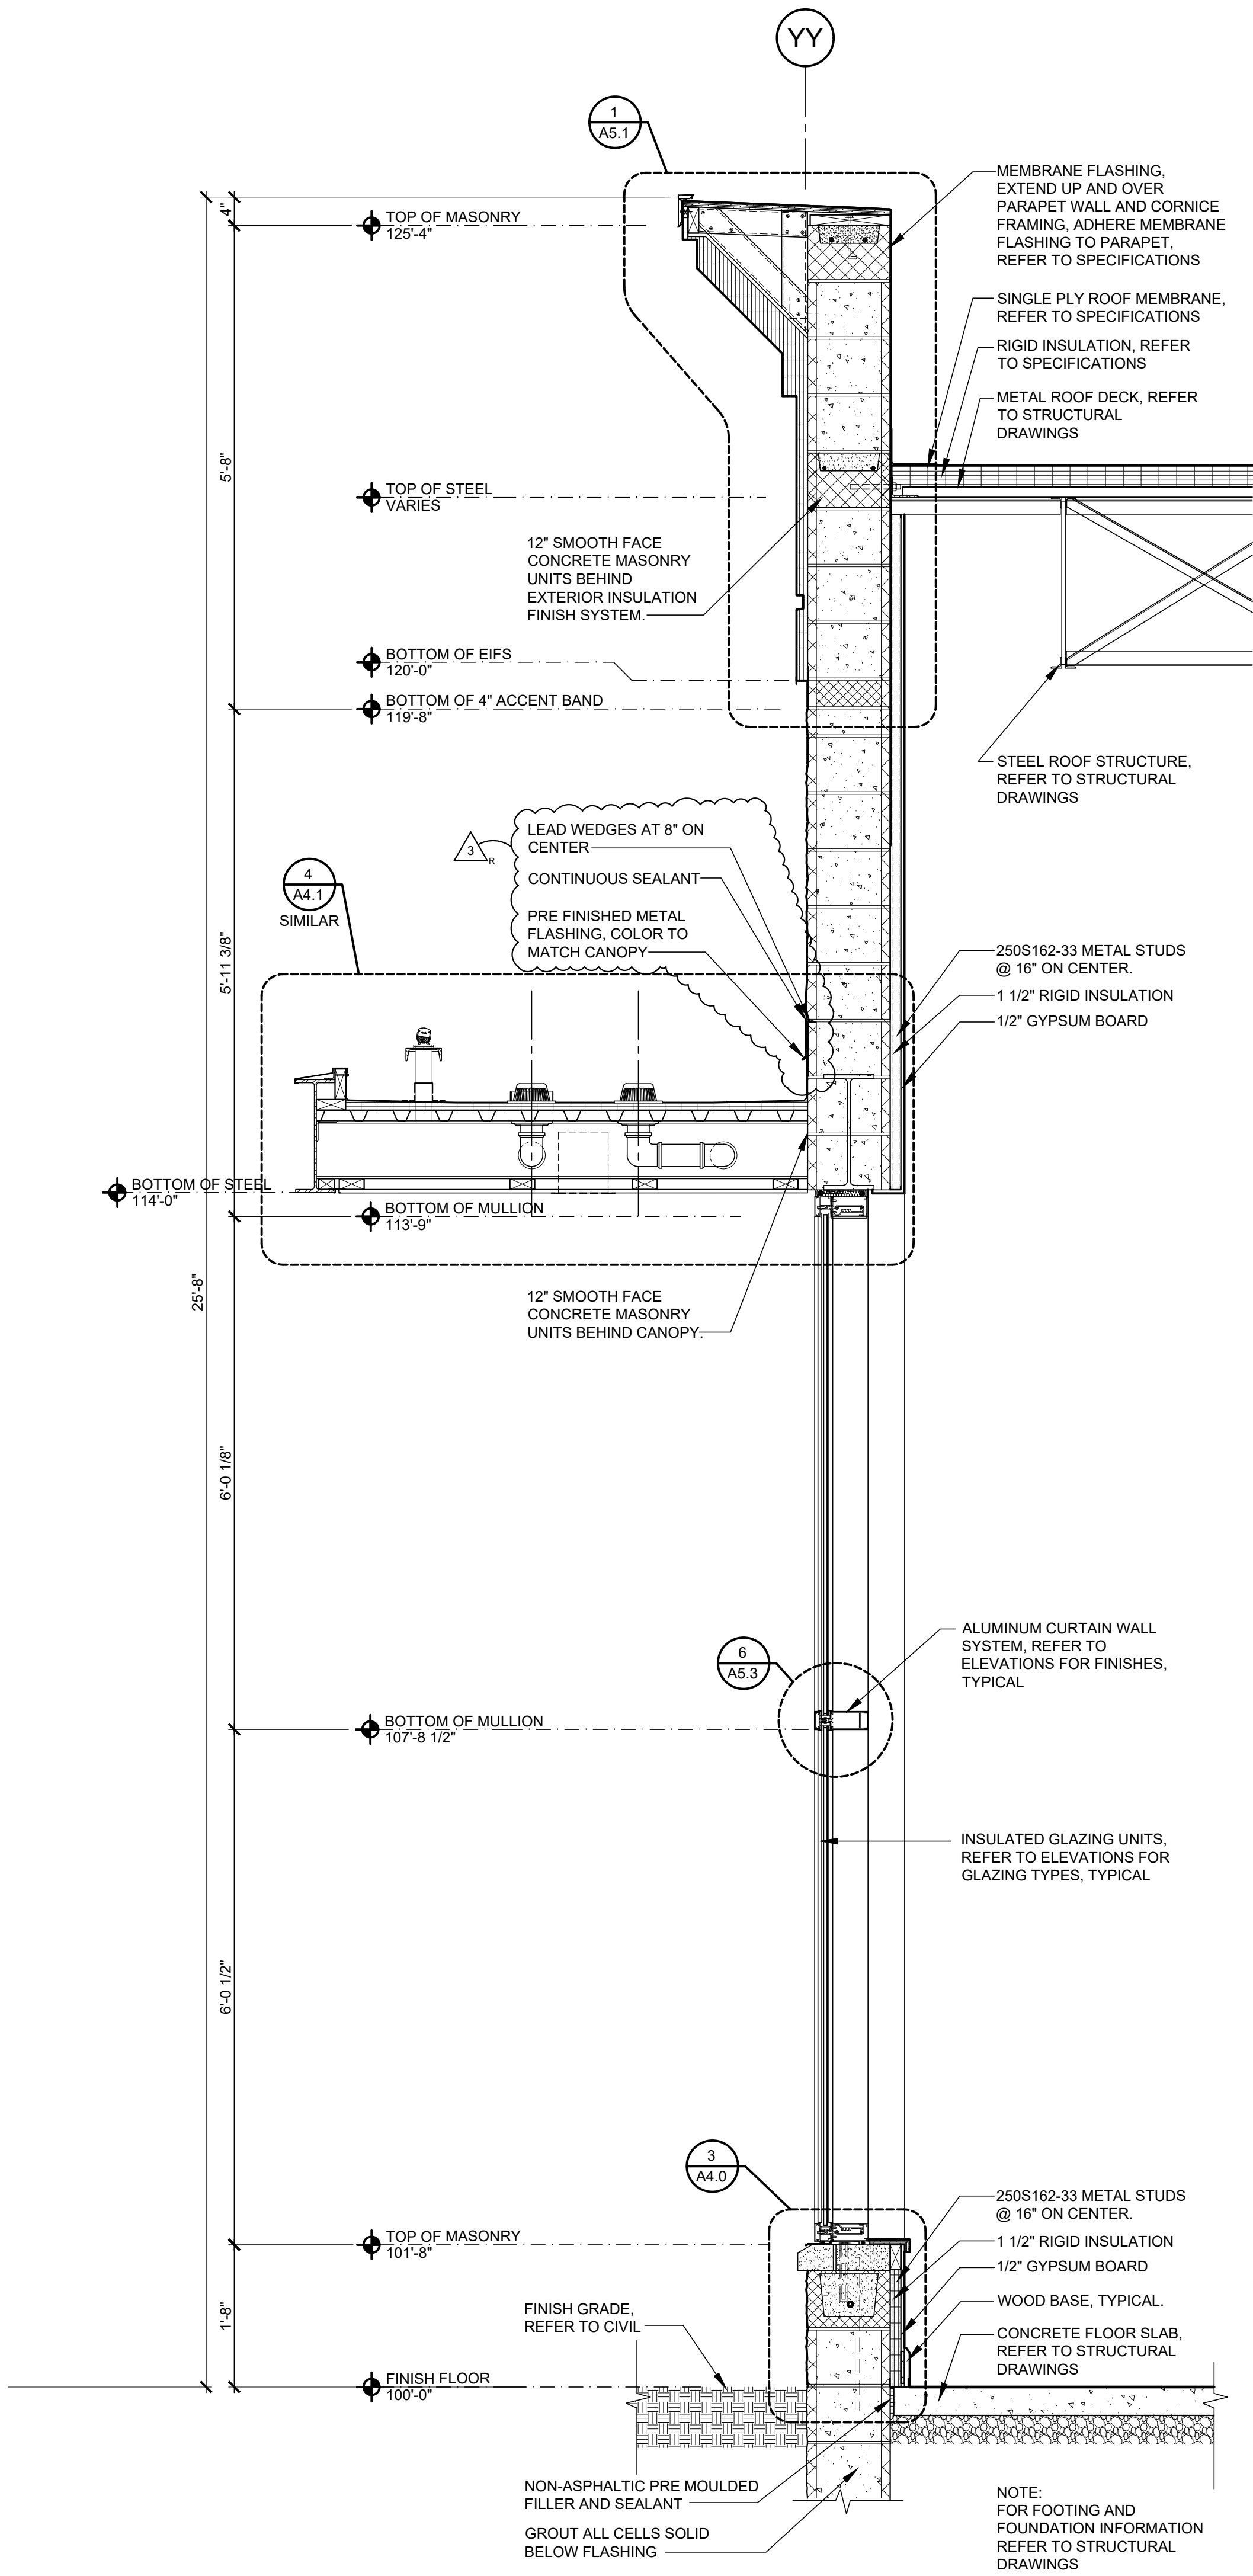


1 WALL SECTION
SCALE: 3/4" = 1'-0"

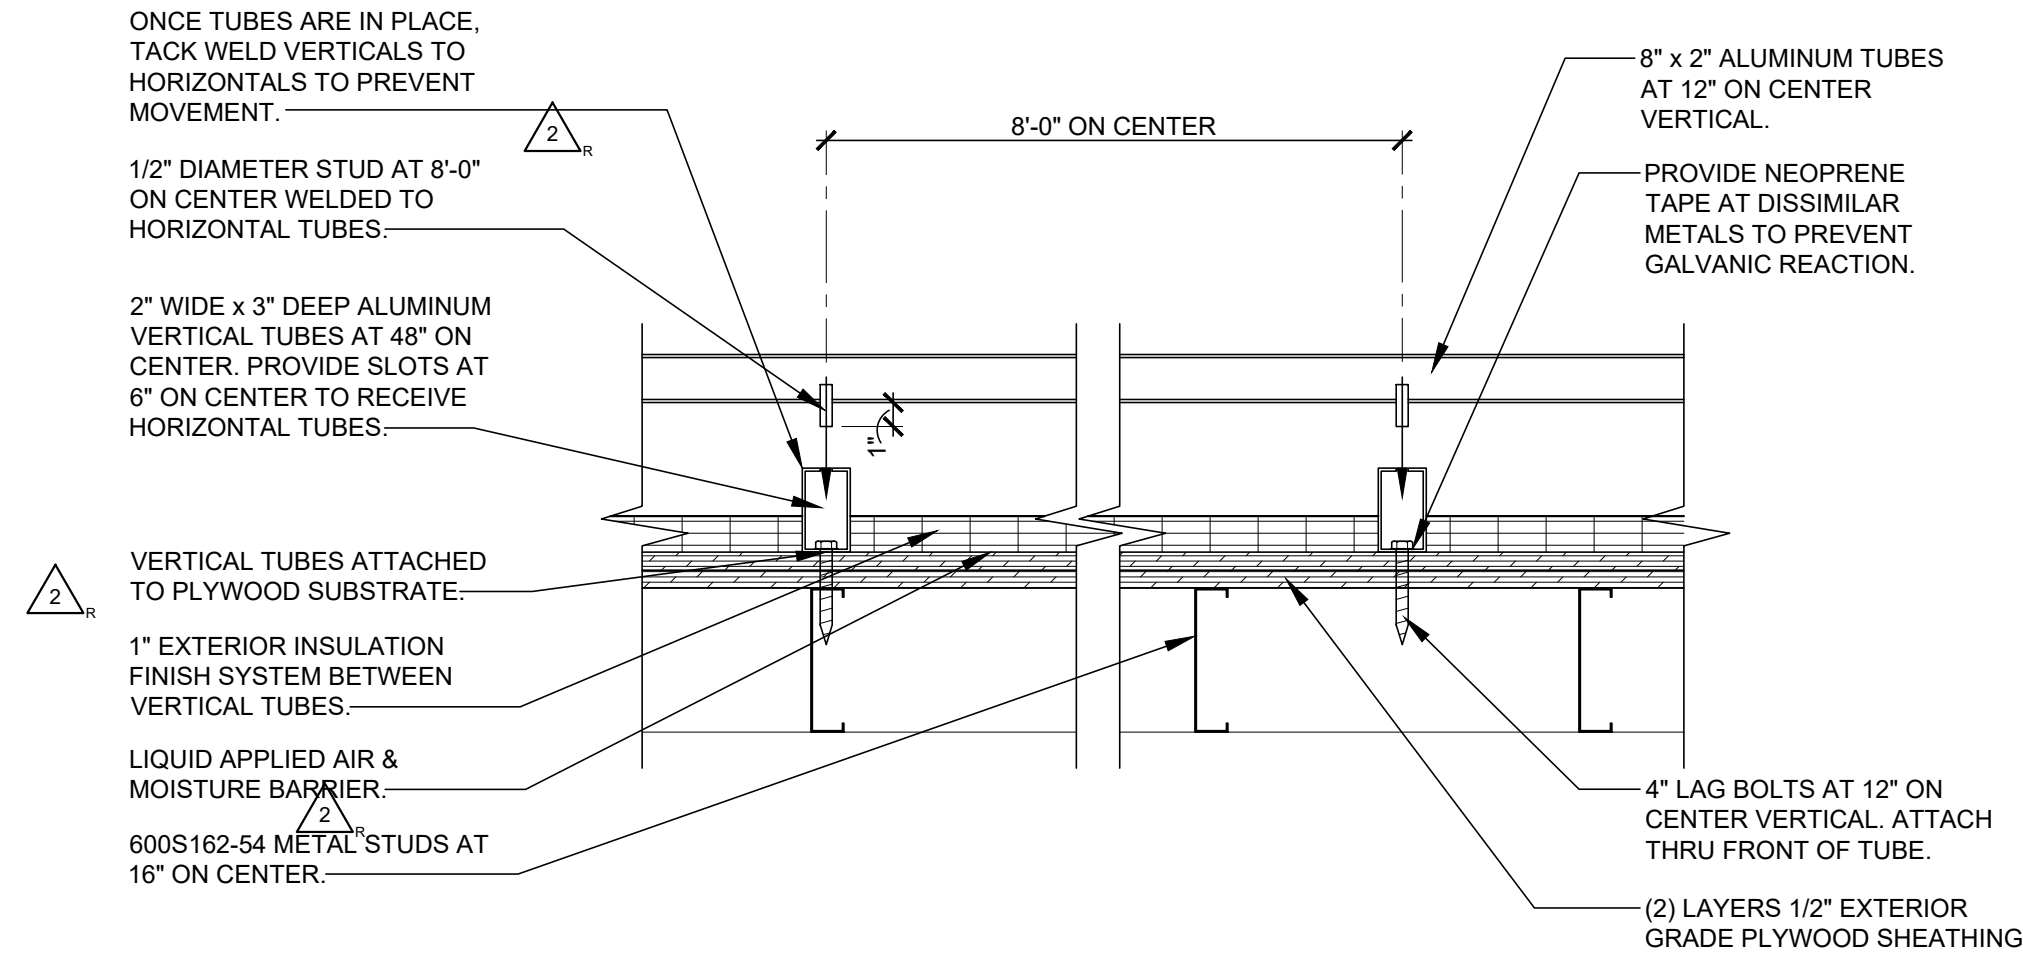


2 PLAN SECTION
SCALE: 1 1/2" = 1'-0"

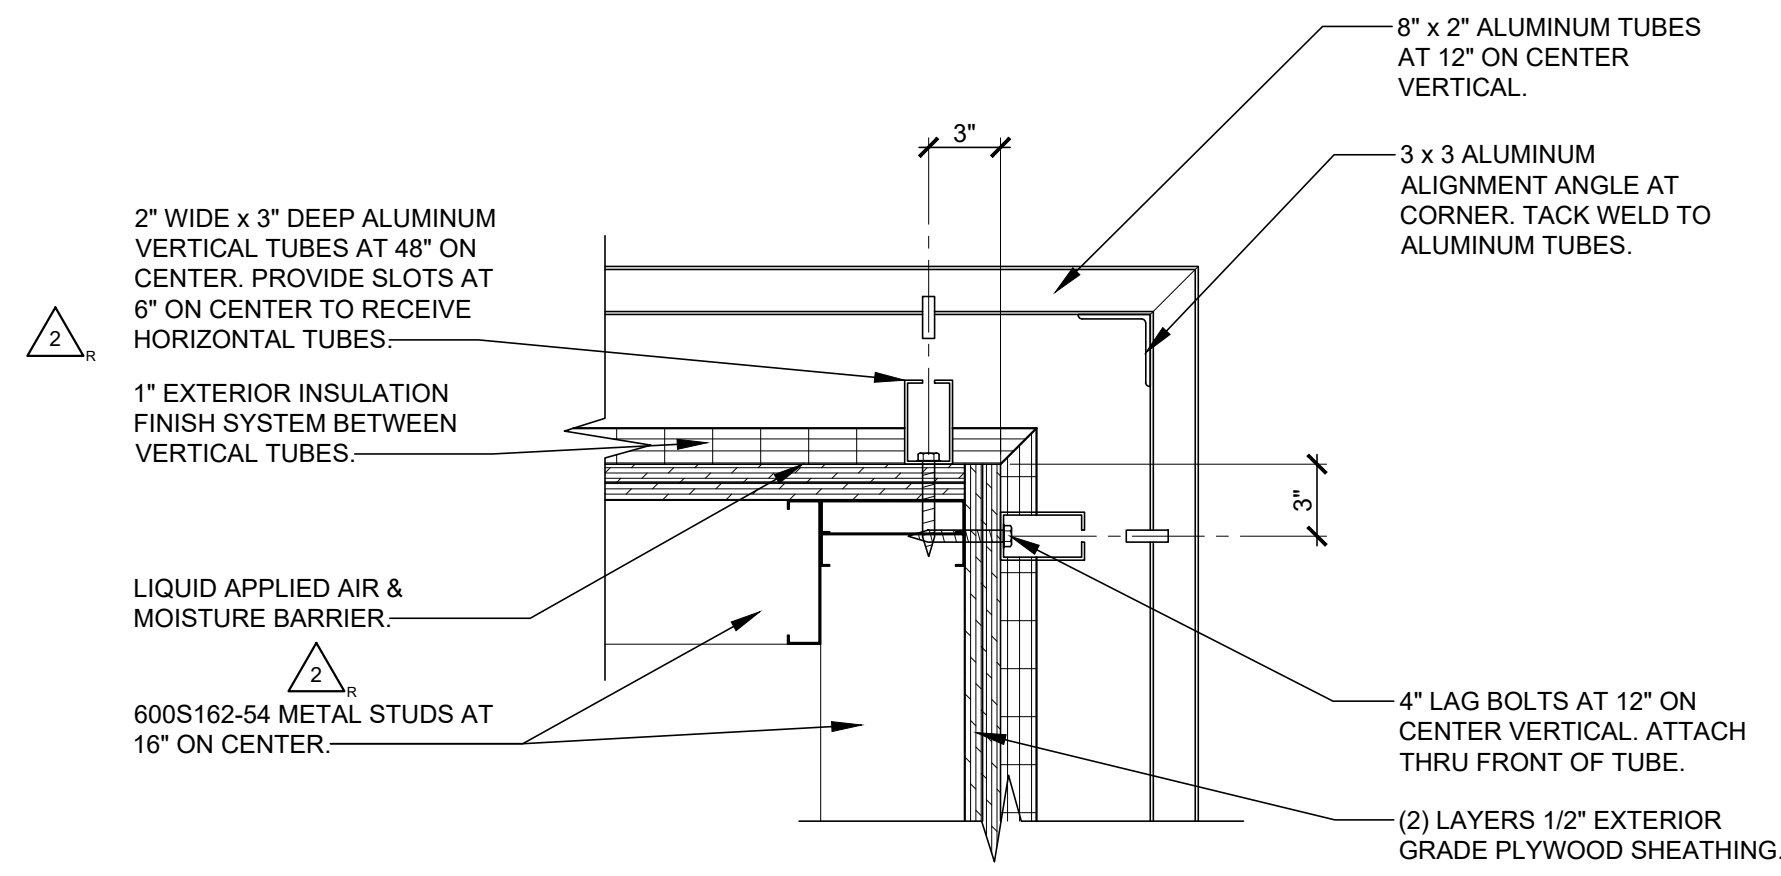


3 PLAN SECTION @ CORNER
SCALE: 1 1/2" = 1'-0"

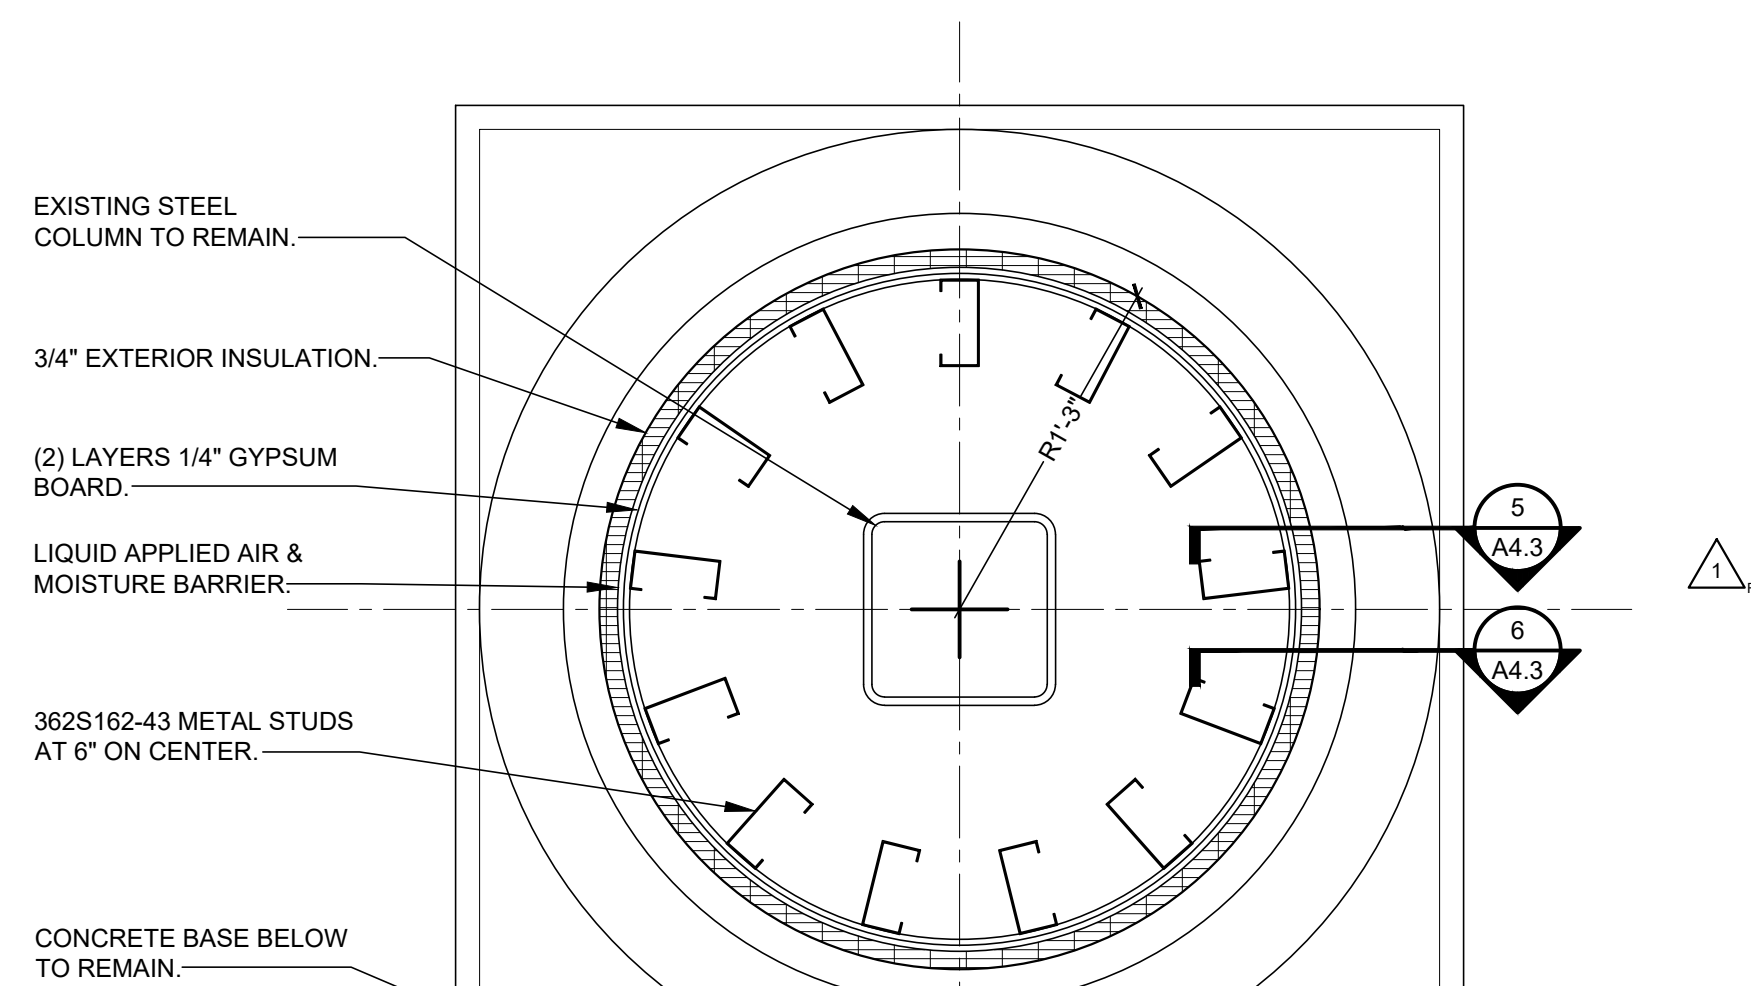

4 PLAN SECTION @ COLUMN
SCALE: 1 1/2" = 1'-0"

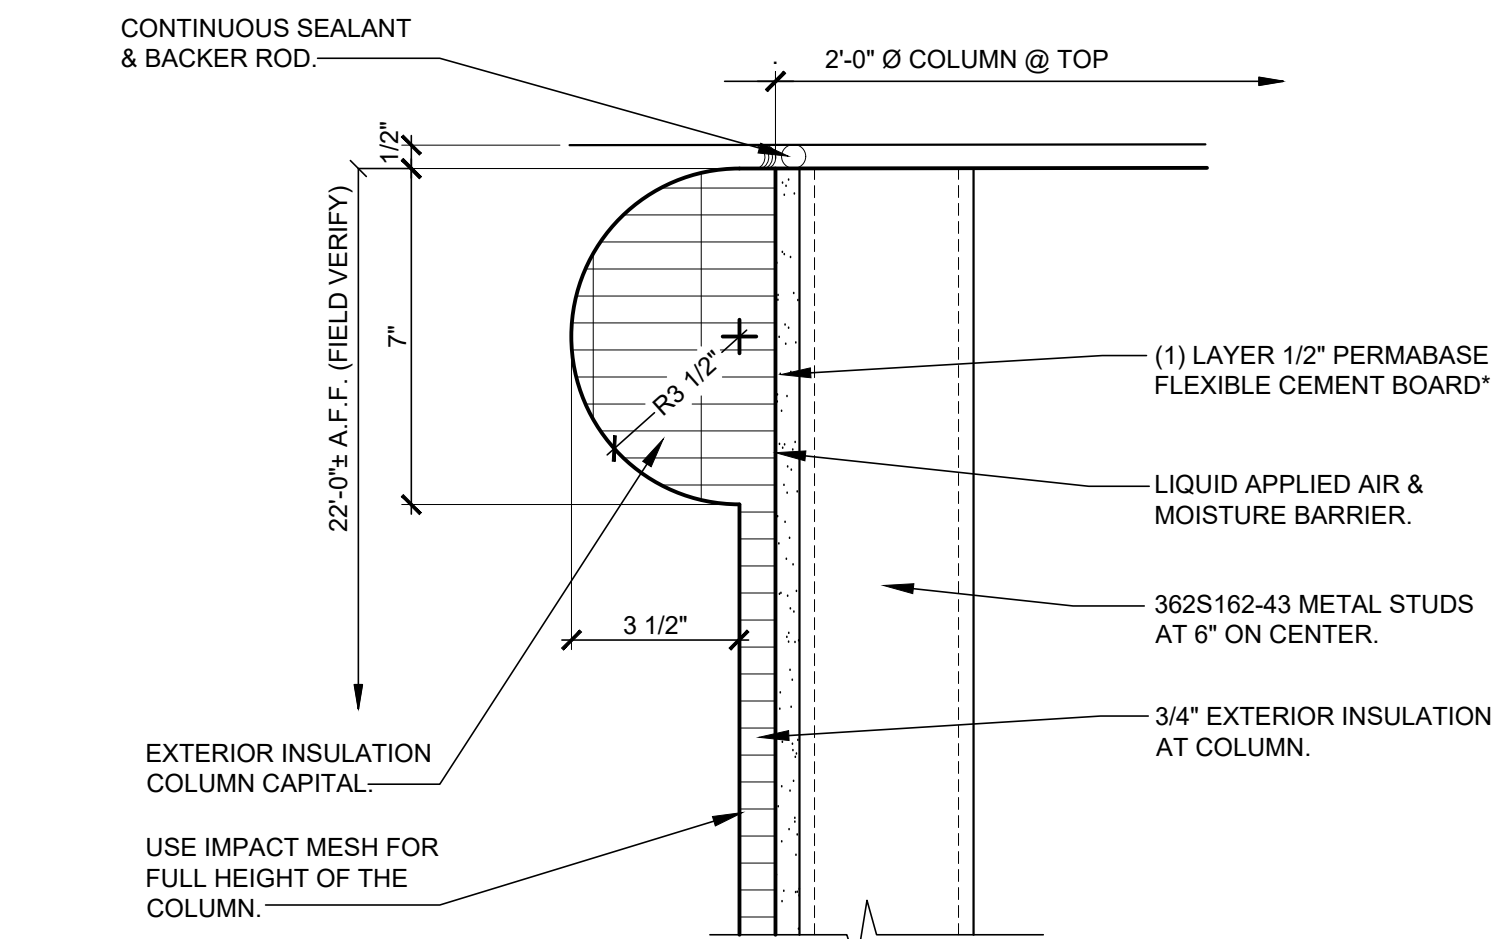


5 COLUMN SECTION
SCALE: 3" = 1'-0"

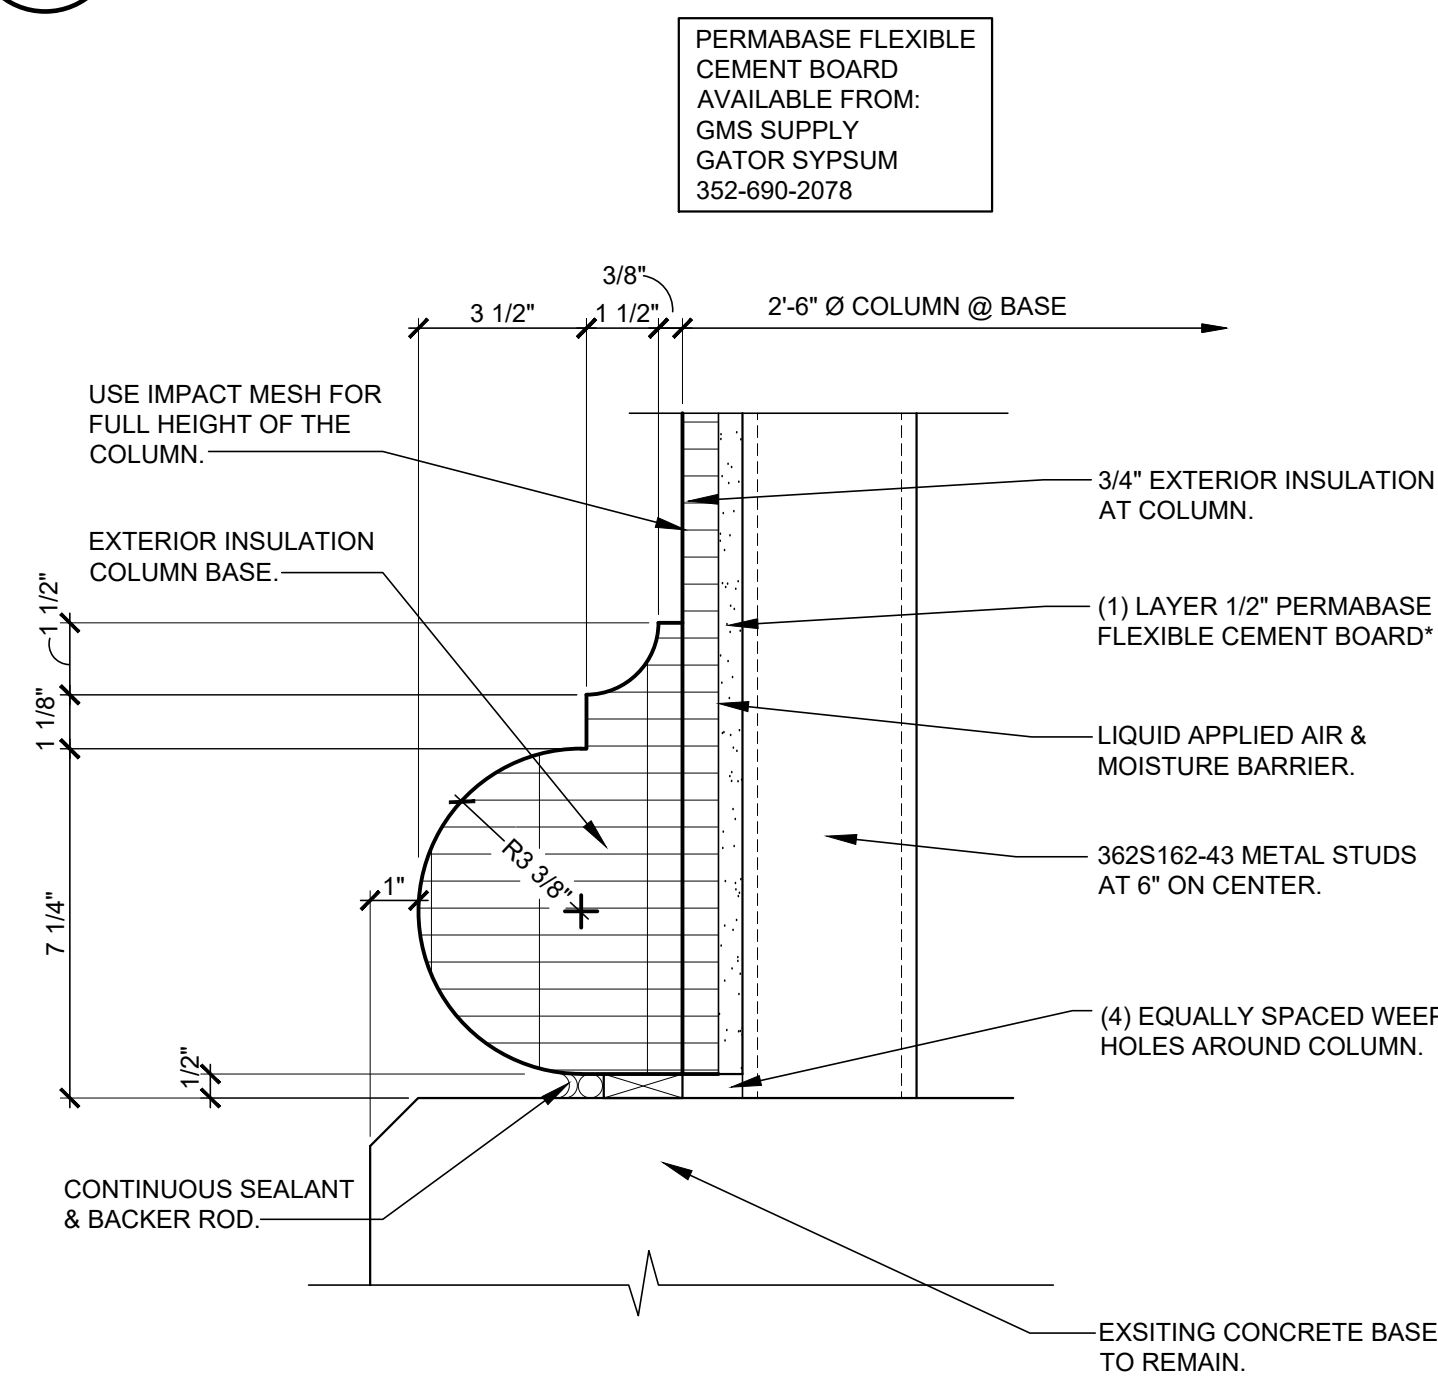

6 COLUMN SECTION @ BASE
SCALE: 3" = 1'-0"

ROOMS TO GO PATIO ADDITION
2832 SW COLLEGE ROAD
OCALA, FLORIDA 34474

No.	Description	Date
1	ADDENDUM 2	05/09/22
2	CHANGE BULLETIN 6	11/22/22
3	CHANGE BULLETIN 7	01/25/23

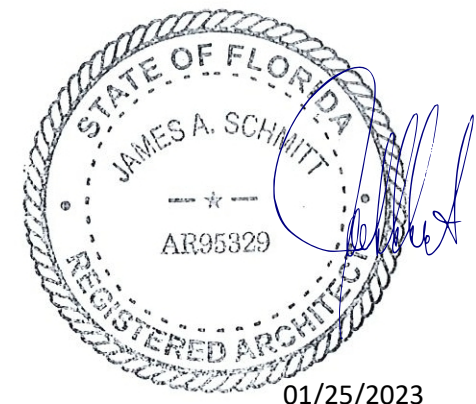

PROFESSIONAL OF RECORD
JAMES A. SCHMITT
License No. AR05329
Expiration Date 02/28/23

Drawn By/Checked By: MTT/MSB
Project Number: 2100630
Owner & Permit Date: 09/21/21
Bid Date: 04/20/22

WALL SECTIONS

A4.3