


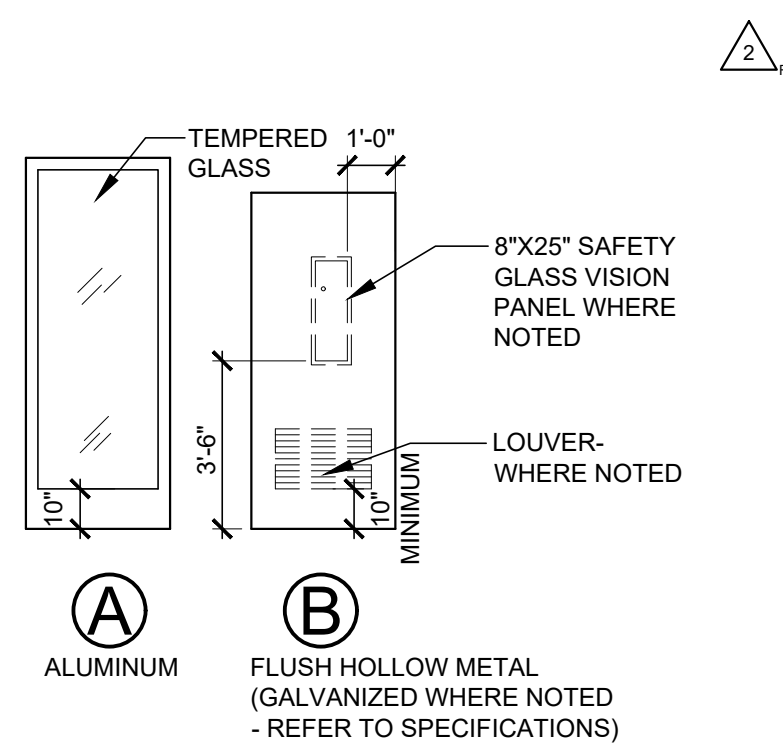

1 DOOR TYPES

A8.0 SCALE: 1/4" = 1'-0"

2 NOT USED


A8.0 SCALE:

3 NOT USED

A8.0 SCALE:


4 NOT USED

A8.0 SCALE:

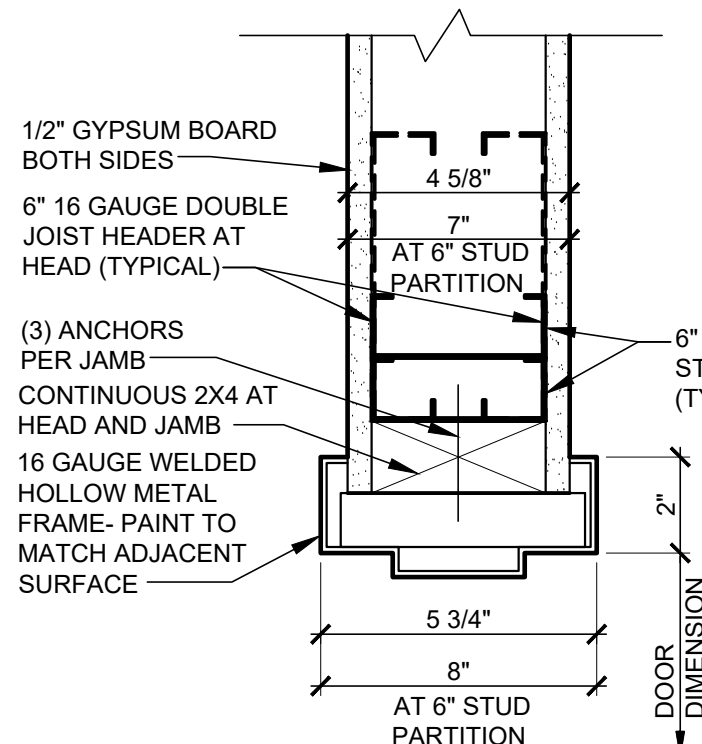


5 HEAD DETAIL (SIMILAR) JAMB DETAIL (SHOWN)

A8.0 SCALE: 3" = 1'-0"

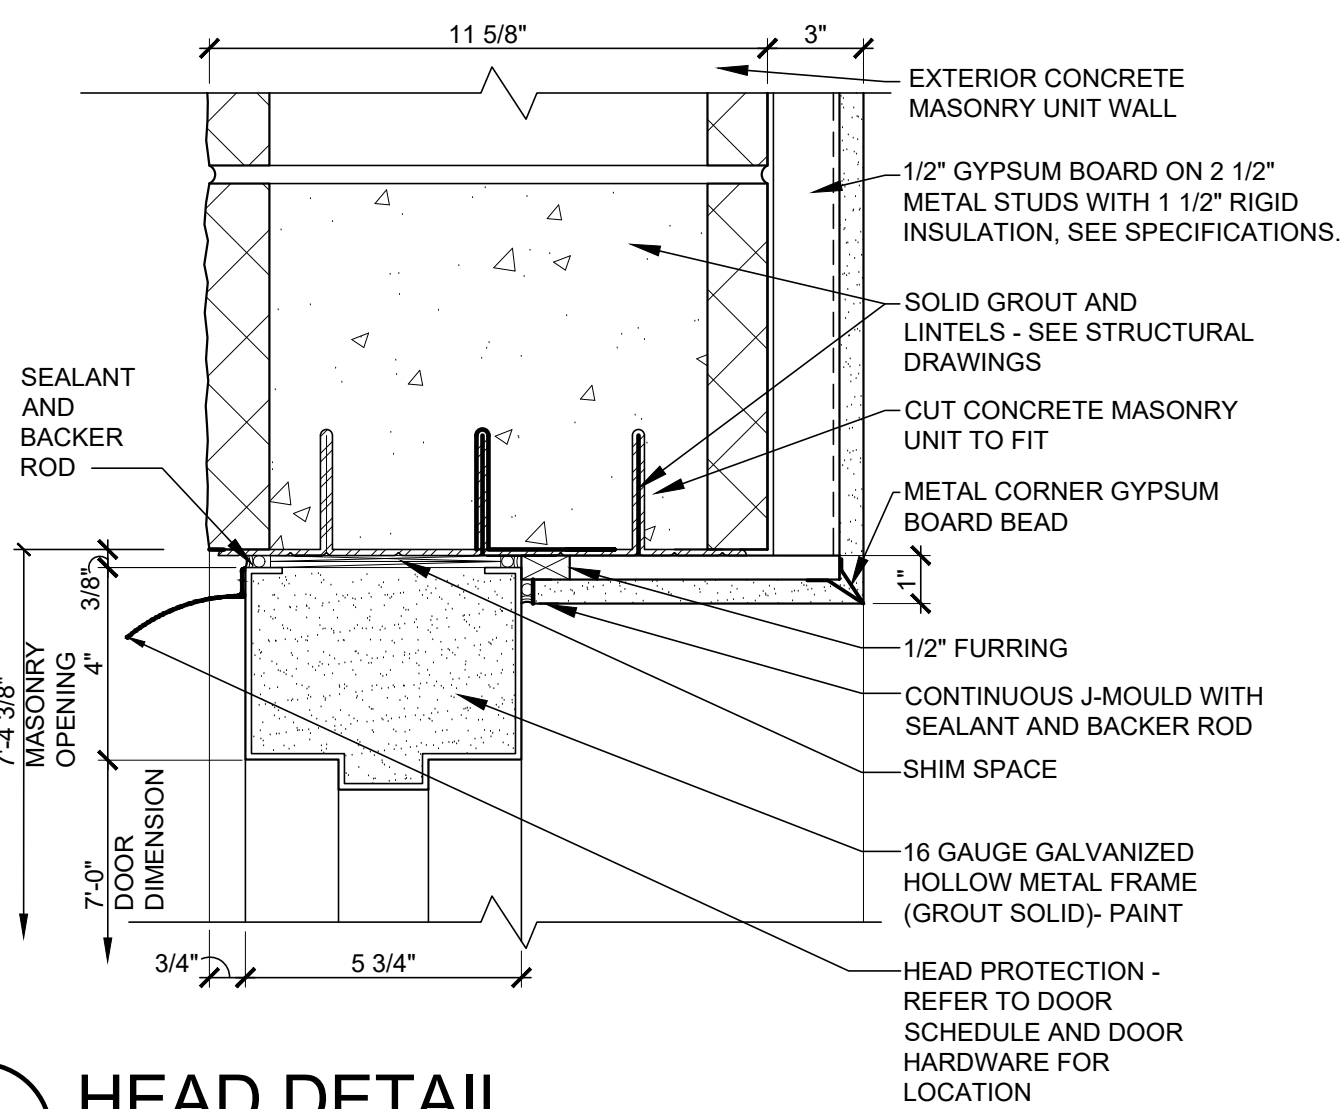




6 HEAD DETAIL

A8.0 SCALE: 3" = 1'-0"

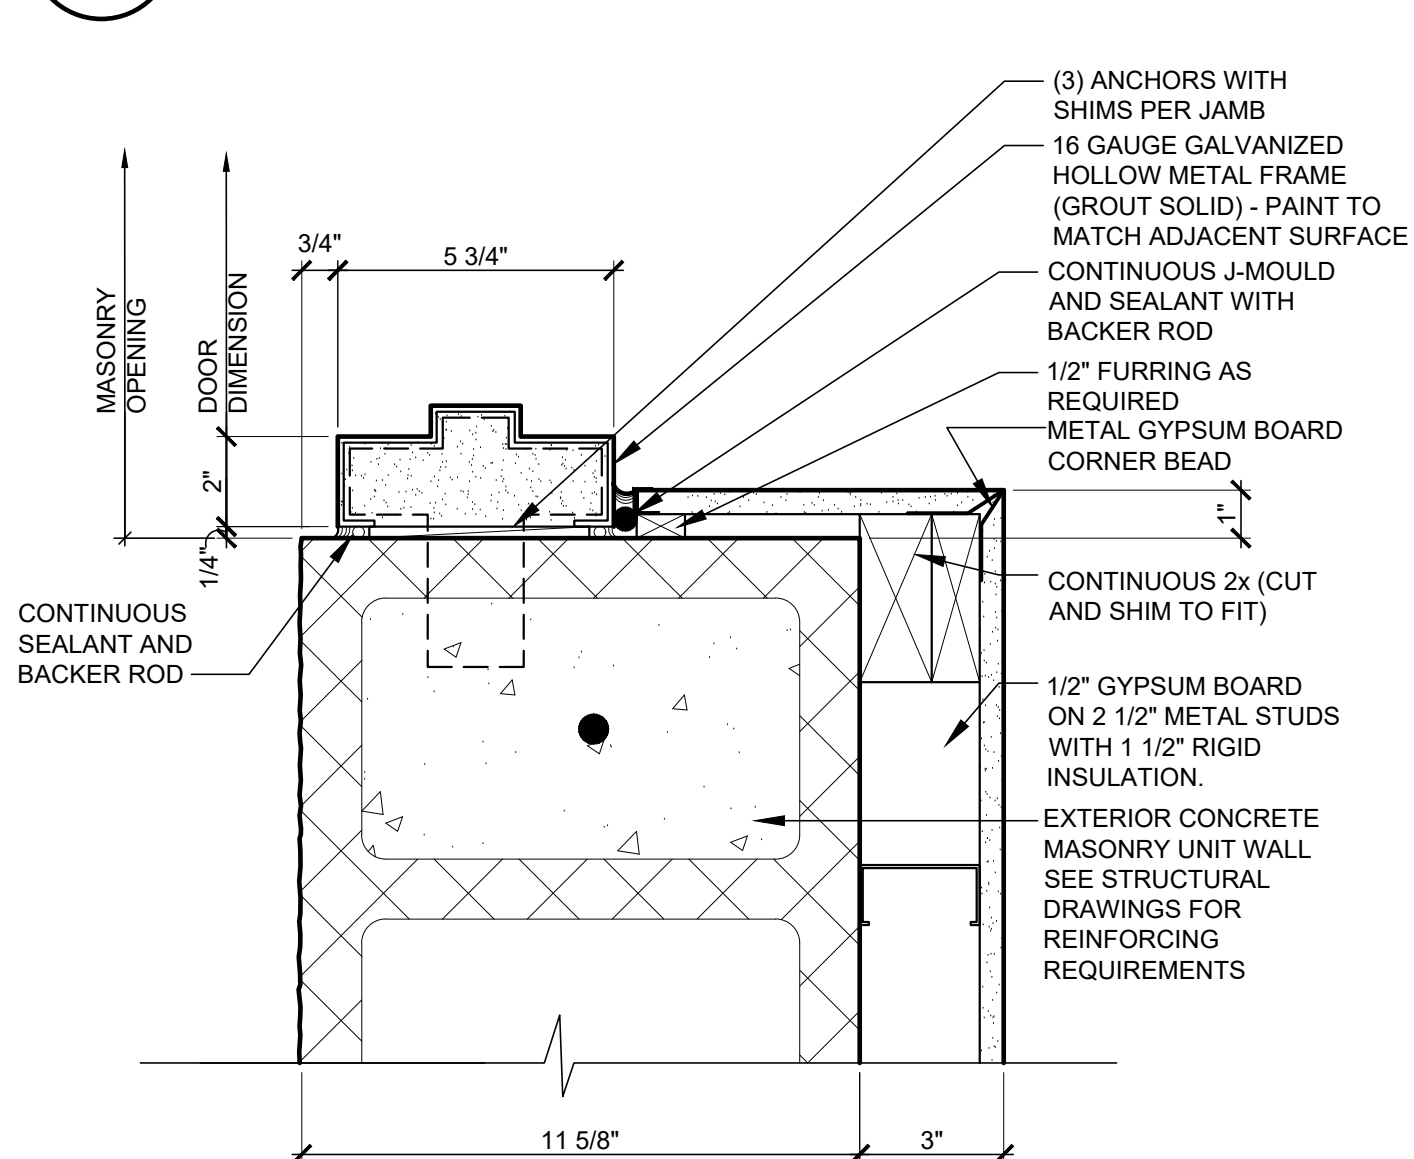

7 JAMB DETAIL

A8.0 SCALE: 3" = 1'-0"

   ROOM FINISH SCHEDULE																							
WALL SIDES: 	ROOMS		FLOOR		BASE	WALL1			WALL2			WALL3			WALL4		CEILING			REMARKS			
	ROOM	ROOM NAME	MATERIAL		MATERIAL	MATERIAL			MATERIAL			MATERIAL			MATERIAL		MATERIAL	HEIGHT	FINISH				
	100	PATIO SALES	LVT-1	LVT-2		FB-2	WC-2	PT-2		WC-2	WC-1	PT-2	WC-2	WC-1	PT-2	WC-2	PT-2	-	EXP		VARIES	PT-2	WALL TILE IS TO RUN UP TO 8'-1 1/2" DEPENDING ON GROUT JOINT WIDTH. ONLY FULL HEIGHT TILES SHALL BE USED ON THE WALLS. BOTTOM OF SUSPENDED CEILING SHALL BE SET AT THE TOP OF THE LAST FULL TILE. ALL GYPSUM BOARD IS TO BE MOISTURE RESISTANT. PAINT RESTROOM SIDE OF DOOR AND FRAME PT-1 SEMI-GLOSS. WALL TILE IS TO RUN UP TO 8'-1 1/2" DEPENDING ON GROUT JOINT WIDTH. ONLY FULL HEIGHT TILES SHALL BE USED ON THE WALLS. BOTTOM OF SUSPENDED CEILING SHALL BE SET AT THE TOP OF THE LAST FULL TILE. ALL GYPSUM BOARD IS TO BE MOISTURE RESISTANT. PAINT RESTROOM SIDE OF DOOR AND FRAME PT-1 SEMI-GLOSS. INSTALL MOISTURE RESISTANT GYPSUM BOARD BEHIND TWO ADJACENT WALLS OF MOP SINK. GYPSUM BOARD TO EXTEND 12" ABOVE CEILING. FIBERGLASS REINFORCED PANELS TO GO ON WALLS AT MOP SINK
	101	STORAGE ROOM	LVT-1			FB-1	WC-2	PT-2		WC-2	PT-2		WC-2	PT-2		WC-2	PT-2		EXP		VARIES	PT-2	
	102	HALL	EXIST			FB-1	WC-2	PT-2		WC-2	PT-2		WC-2	PT-2		WC-2	PT-2		ACT-1		MATCH EXISTING	N/A	
	103	MENS TOILET	CT-1			FB-3	WC-5	WC-3	-	WC-5	WC-3	-	WC-5	WC-3	WC-4	WC-5	WC-3	-	ACT-2		8'-1 1/2"	N/A	
	104	WOMENS TOILET	CT-1			FB-3	WC-5	WC-3	-	WC-5	WC-3	-	WC-5	WC-3	WC-4	WC-5	WC-3	-	ACT-2		8'-1 1/2"	N/A	
	105	JANITORS CLOSET	CONC			FB-1	WC-5	-		WC-5	-		WC-5	-		WC-5	-		ACT-2		8'-0"	N/A	
106	BREAKROOM	LVT-2			FB-1	WC-2	-		WC-2	-		WC-2	-		WC-2	-		ACT-1	8'-0"	N/A			
	107	BEDDING GALLERY	CPT-2			FB-1		WC-2	PT-3		WC-2	PT-3		WC-2	PT-3		WC-2	PT-3		EXP	VARIES	PT-2	

FLOOR COVERINGS:

FLOOR COVERING GENERAL NOTES:

1. SEE FLOOR FINISH PLAN 2/A1.0 FOR EXTENT OF FLOOR COVERINGS

FLOOR FINISH LEGEND

LUXURY VINYL TILE

LVT-1 SHAW CONTRACT - STRATUM 700.#024UV "INYO OAK" #00705, 7" X 48". PATTERN: RANDOM STAGGERED PER EXAMPLE JOINT PATTERN, SEE DETAIL 3/A1.0

LVT-2 SHAW CONTRACT - STRATUM 700.#024UV "MONTEREY OAK" #00211, 7" X 48". PATTERN: RANDOM STAGGERED PER EXAMPLE JOINT PATTERN, SEE DETAIL 3/A1.0

CERAMIC TILE

CT-1 DAL TILE, ASTRONOMY, ORION AT71. SIZE: 12" X 24". PATTERN: STACKED BOND. GROUT: CUSTOM BUILDING PRODUCTS -PRISM #135 MUSHROOM. SEAL JOINTS PER SPECIFICATIONS.

CT-2 SKU: FLOOR & DECOR. SKU #100013713 TABULA CAPPUCINO WOOD PLANK. SIZE 6"X40". PATTERN: RANDOM STAGGERED PER EXAMPLE JOINT PATTERN, SEE DETAIL 3/A1.0. GROUT: MATCH EXISTING. SEAL JOINTS PER SPECIFICATIONS.

CARPET

CPT-1 MATCH EXISTING CARPET. SHAW, CUSTOM PILE, 36 OZ. STYLE: #Y010g-0

CPT-2 J+J INVISION. RTG 924460722-00113 SOLUTION DYE

CONCRETE

CONC EXPOSED CONCRETE WITH SMOOTH TOWELED FINISH. APPLY 2 COATS OF ACRYLIC FLOOR ENAMEL (MEDIUM GRAY COLOR)

FLOOR GENERAL NOTES:

1. IN THE CASE OF LVT OR CERAMIC TILE, THE PATTERN DEPICTED INDICATES THE FLOOR COVERING JOINT PATTERN.
2. DIMENSIONS TO FLOORING FROM COLUMN GRID LINES OR FACE OF GYPSUM BOARD TYPICAL UNLESS NOTED OTHERWISE.
3. LUXURY VINYL TILE SHALL BE INSTALLED PER MANUFACTURERS GLUE DOWN INSTALLATION GUIDELINES.

WALL COVERINGS:

WC-1 ALUMINUM/GLASS WINDOW - SEE DETAILS AND ELEVATIONS FOR SIZES, LOCATIONS AND TYPE

WC-2 1/2" GYPSUM BOARD

WC-3 DALTILE, ASTRONOMY, ORION AT71. SIZE: 12" X 24". GROUT: CUSTOM BUILDING PRODUCTS. PRISM #135 MUSHROOM

WC-4 DALTILE, CLASSIC, COLOR WHEEL COLLECTION, ARTIC WHITE, SIZE: 4"X12". GROUT: CUSTOM BUILDING PRODUCTS PRISM GROUT, COLOR #640 ARCTIC WHITE

WC-5 1/2" MOISTURE RESISTANT GYPSUM BOARD

CEILING:

EXP EXPOSED CONSTRUCTION - PAINT EXPOSED CEILING DUCTWORK, PIPING, STRUCTURE, ETC. UP TO AND INCLUDING BOTTOM OF ROOF DECK

ACT-1 2 X 2 LAY-IN ACOUSTICAL CEILING PANEL UNITED STATES GYPSUM INTERIORS, INC. PATTERN: SQUARE EDGE TILE, TOUCHSTONE #6883 (SQUARE), SUSPENSION SYSTEM: USG / DX / DXL, WHITE, HUNG WITH 12 GAUGE WIRE.

ACT-2 2 X 2 VINYL COATED LAY-IN ACOUSTICAL CEILING PANEL UNITED STATES GYPSUM INTERIORS, INC. PATTERN SHEET ROCK LAY-IN CEILING PANEL, CLIMA PLUS, FINISH: WHITE VINYL, FACING IN STIPPLE PATTERN, SUSPENSION SYSTEM: USG / DOWN DX / DXL, WHITE, HUNG WITH 12 GAUGE WIRE

FLOOR BASES:

FB-1 4" TARKETT RUBBER COVE BASE, COLOR: 63 BURNT UMBER

FB-2 1x4 WOOD BASE, SEE ELEVATIONS FOR FINISH, SEE SPECIFICATIONS

FB-3 SCHLUTER DILEX AHR AND ALL ASSOCIATED CORNER COMPONENTS; COLOR/FINISH: ANODIZED ALUMINUM.

SHREEN AND TEXTURE SCHEDULE

OUTDOOR SALES AREA WALLS	FLAT SHEEN WITH SMOOTH FINISH
ALL OTHER ROOMS NOT LISTED (WALLS)	EGGSHELL SHEEN WITH ORANGE PEEL MEDIUM TEXTURE
ALL CEILINGS, UNLESS NOTED OTHERWISE	FLAT SHEEN
MAIN ENTRANCE INCLUDING: ROOF DECK, GYPSUM BOARD, BEAMS, CONDUIT, PIPING, ETCETERA.	SEMI-GLOSS SHEEN
FULL HEIGHT STEEL BUILDING COLUMNS AT THE EXTERIOR WINDOWS	SEMI-GLOSS SHEEN (UNLESS NOTED OTHERWISE)

FINISH NOTES

1. INTERIOR WALL AND CEILING FINISH SHALL HAVE A FLAME SPREAD INDEX NOT GREATER THAN "C".
2. INTERIOR FLOOR COVERING MATERIALS SHALL COMPLY WITH THE REQUIREMENTS OF THE DOC FF-1 "MOP TEST" (CPSK 16 CFR PART 1630) OR WITH ASTM D 2899.
3. INTERIOR WALLS AND CEILINGS SHALL HAVE A FLAME SPREAD OF 0-200 AND A SMOKE DEVELOPMENT RATING OF 0-450.

PAINT COLOR SCHEDULE

TAG	MANUFACTURER	NUMBER AND COLOR OR CUSTOM FORMULA	REMARKS SEE "SHREEN AND TEXTURE SCHEDULE" FOR ADDITIONAL INFORMATION
PT-1 GREEN	SHERWIN WILLIAMS	SW 6194 BASIL	FLAT UNLESS NOTED OTHERWISE
PT-2 WHITE (PUBLIC AREA WALLS AND CEILING)	SHERWIN WILLIAMS	SW7005 PURE WHITE	DRYFALL AT CEILING
PT-3 (BEDDING GALLERY)	PPG PAINTS	PPG1006-1 GYPSUM	
PT-3 (BEDDING GALLERY)	SHERWIN WILLIAMS	SW6039 POISED TAUPE	FLAT SHEEN
PT-6 CHAMPAGNE	SHERWIN WILLIAMS	SW 0024 CURIO GRAY	GLOSS SHEEN UNLESS NOTED OTHERWISE
PT-10 SAFETY YELLOW	PPG PAINTS	PPG 1095-5 APPLESAUCE CAKE	GLOSS SHEEN UNLESS NOTED OTHERWISE
PT-11 WHITE (EXTERIOR)	SHERWIN WILLIAMS	SW 6252 ICE CUBE	
PT-11 WHITE (EXTERIOR)	PPG PAINTS	PPG1001-2 ARIA	
PT-12 BEIGE (RESTROOM SIDE OF DOOR AND FRAME)	SHERWIN WILLIAMS	SW9594 SETTLEMENT	

DOOR SCHEDULE


DOOR NUMBER	LOCATION	DOOR SIZE	TYPE	MATERIAL	FRAME DETAILS			HARDWARE GROUP	REMARKS
					HEAD	JAMB	SILL		
1A AND 1B	ENTRANCE/EXIT	PAIR 3'-0" x 7'-7 5/8"	A	ALUMINUM	11/A5.3	4/A5.3	4/A1.0	1	TEMPERED GLASS, REFER NOTE 5 BELOW
2	SALES TO EXTERIOR	3'-0" x 7'-0" x 1 3/4"	B	HOLLOW METAL (GALVANIZED)	6/A8.0	7/A8.0	4/A1.0	7	
3	STORAGE	3'-0" x 7'-0" x 1 3/4"	B	HOLLOW METAL	5/A8.0	5/A8.0	---	8	LOUVER 18"x12"
4	BREAKROOM	3'-0" x 7'-0" x 1 3/4"	B	HOLLOW METAL	5/A8.0	5/A8.0	10/A2.1	8	PROVIDE 4x24 LITE WITH SAFETY GLASS, AND LOUVER 18"x12"
5	MENS TOILET	3'-0" x 7'-0" x 1 3/4"	B	HOLLOW METAL	5/A8.0	5/A8.0	9/A2.1	3	1" UNDER CUT ABOVE MARBLE THRESHOLD
6	JANITOR CLOSET	3'-0" x 7'-0" x 1 3/4"	B	HOLLOW METAL	5/A8.0	5/A8.0	6/A2.1	6	
7	WOMENS TOILET	3'-0" x 7'-0" x 1 3/4"	B	HOLLOW METAL	5/A8.0	5/A8.0	9/A2.1	3	1" UNDER CUT ABOVE MARBLE THRESHOLD

DOOR NOTES

1. PROVIDE (3) SILENCERS FOR ALL SINGLE HOLLOW METAL DOORS AND (2) SILENCERS FOR PAIRS
2. ALL HOLLOW METAL DOORS AND FRAMES TO BE SHOP PRIMED AND FIELD PAINTED
3. PAINT DOORS (SEMI-GLOSS SHEEN) TO MATCH ADJACENT WALL SURFACES (TYPICAL BOTH SIDES AND EDGES UNLESS NOTED OTHERWISE)
4. REFER FLOOR PLAN 1/A1.0 FOR CALLOUTS
5. GLAZING ADJACENT TO AND WITHIN DOORS SHALL COMPLY WITH ALL CODES AND SAFETY GLAZING REQUIREMENTS. ALSO ALL FRAMED GLASS DOORS SHALL COMPLY WITH SECTION 404.2.9 OF ANSI A117.1, 2003 EDITION
6. REFER TO DETAIL 1/A8.0 FOR DOOR TYPES
7. DOOR HANDLES, PULLS LATCHES, LOCKS AND OTHER OPERATING DEVICES ON DOORS REQUIRED TO BE ACCESSIBLE BY CHAPTER 11 OF THE INTERNATIONAL BUILDING CODE SHALL NOT REQUIRE TIGHT GRASPING, TIGHT PINCHING OR TWISTING OF THE WRIST TO OPERATE

HARDWARE GROUPS

GROUP #1 (ENTRY) 2 SETS PUSH/PULL - STAINLESS STEEL SIMILAR TO KAWNEER CO-12, US32D FINISH 1 THRESHOLD - NATIONAL GUARD 325 (AT ADULTS DOORS 1A, 1B, AND 2) 1 THRESHOLD - NATIONAL GUARD 425 (AT KIDS DOOR 4) 1 FLUSH BOLT - MANUFACTURER STANDARD (ON INACTIVE LEAF) 626 2 SETS WEATHER STRIP (AT HEAD AND JAMB) MANUFACTURER STANDARD 2 CLOSERS, LCN 4040 CUSHNALL "THRU-BOLTED" WITH SEX BOLTS (NO SUBSTITUTIONS) 626 2 SETS TOP, BOTTOM, AND STANDARD INTERMEDIATE OFFSET PIVOTS, MANUFACTURER STANDARD 626 1 DEADLOCK - MANUFACTURER STANDARD (LESS CYLINDERS) ON ACTIVE LEAF 626 NOTE: SUPPLIER TO VERIFY IF CODES REQUIRE HARDWARE OTHER THAN SPECIFIED	GROUP #3 (MEN AND WOMEN'S TOILET ROOM) 1 CONTINUOUS ALUMINUM HINGE, SIMILAR TO HAGAR 790-900 B3 1 PUSH/PULL SET - IVES 8200 8X16 AND 8302 6X16 US26D 1 CLOSER - LCN 1480 AC (1071) 1 WALL STOP - IVES WS 406	GROUP #6 (JANITORS CLOSET) 1/2 PAIR BUTTS - STANLEY FBB 179 4 1/2 x 4 1/2 626 1 PAIR BUTTS - STANLEY 2050R 4 1/2 x 4 1/2 626 (SPRING HINGE) 1 MECHANICAL ACCESS CONTROL LOCK/LATCH - SIMPLEX L1011-25D-41 1 WALL STOP - IVES WS 406	GROUP #7 (SALES TO EXTERIOR- SINGLE DOOR) 1 1/2 PAIR HAGER BB1191 4 1/2 x 4 1/2 NON-RISING PINS 626 1 TOUCHBAR DEVICE PRECISION APEX 2101 626 1 THRESHOLD ALUMINUM - NATIONAL GUARD 425 1 WEATHERSTRIP AWM - NATIONAL GUARD FS162A 1 SWEEP - NATIONAL GUARD 102VA 1 HEAD PROTECTION - NATIONAL GUARD 16AD 1 LOCK GUARD - LG13 STAINLESS STEEL BY IVES 1 OVERHEAD CHAIN STOP - STANLEY-745263 ZINC PLATED (2C) CHAIN DOORSTOP	GROUP #8 (STORAGE & BREAK ROOM) 1 1/2 PAIR BUTTS - STANLEY FBB 179 4 1/2 x 4 1/2 626 1 PUSH/PULL SET - IVES 8200 8X16 AND 8302 6X16 US26D 1 CLOSER - LCN 1480 AC (1071) 1 WALL STOP - IVES WS 406
--	--	--	--	---

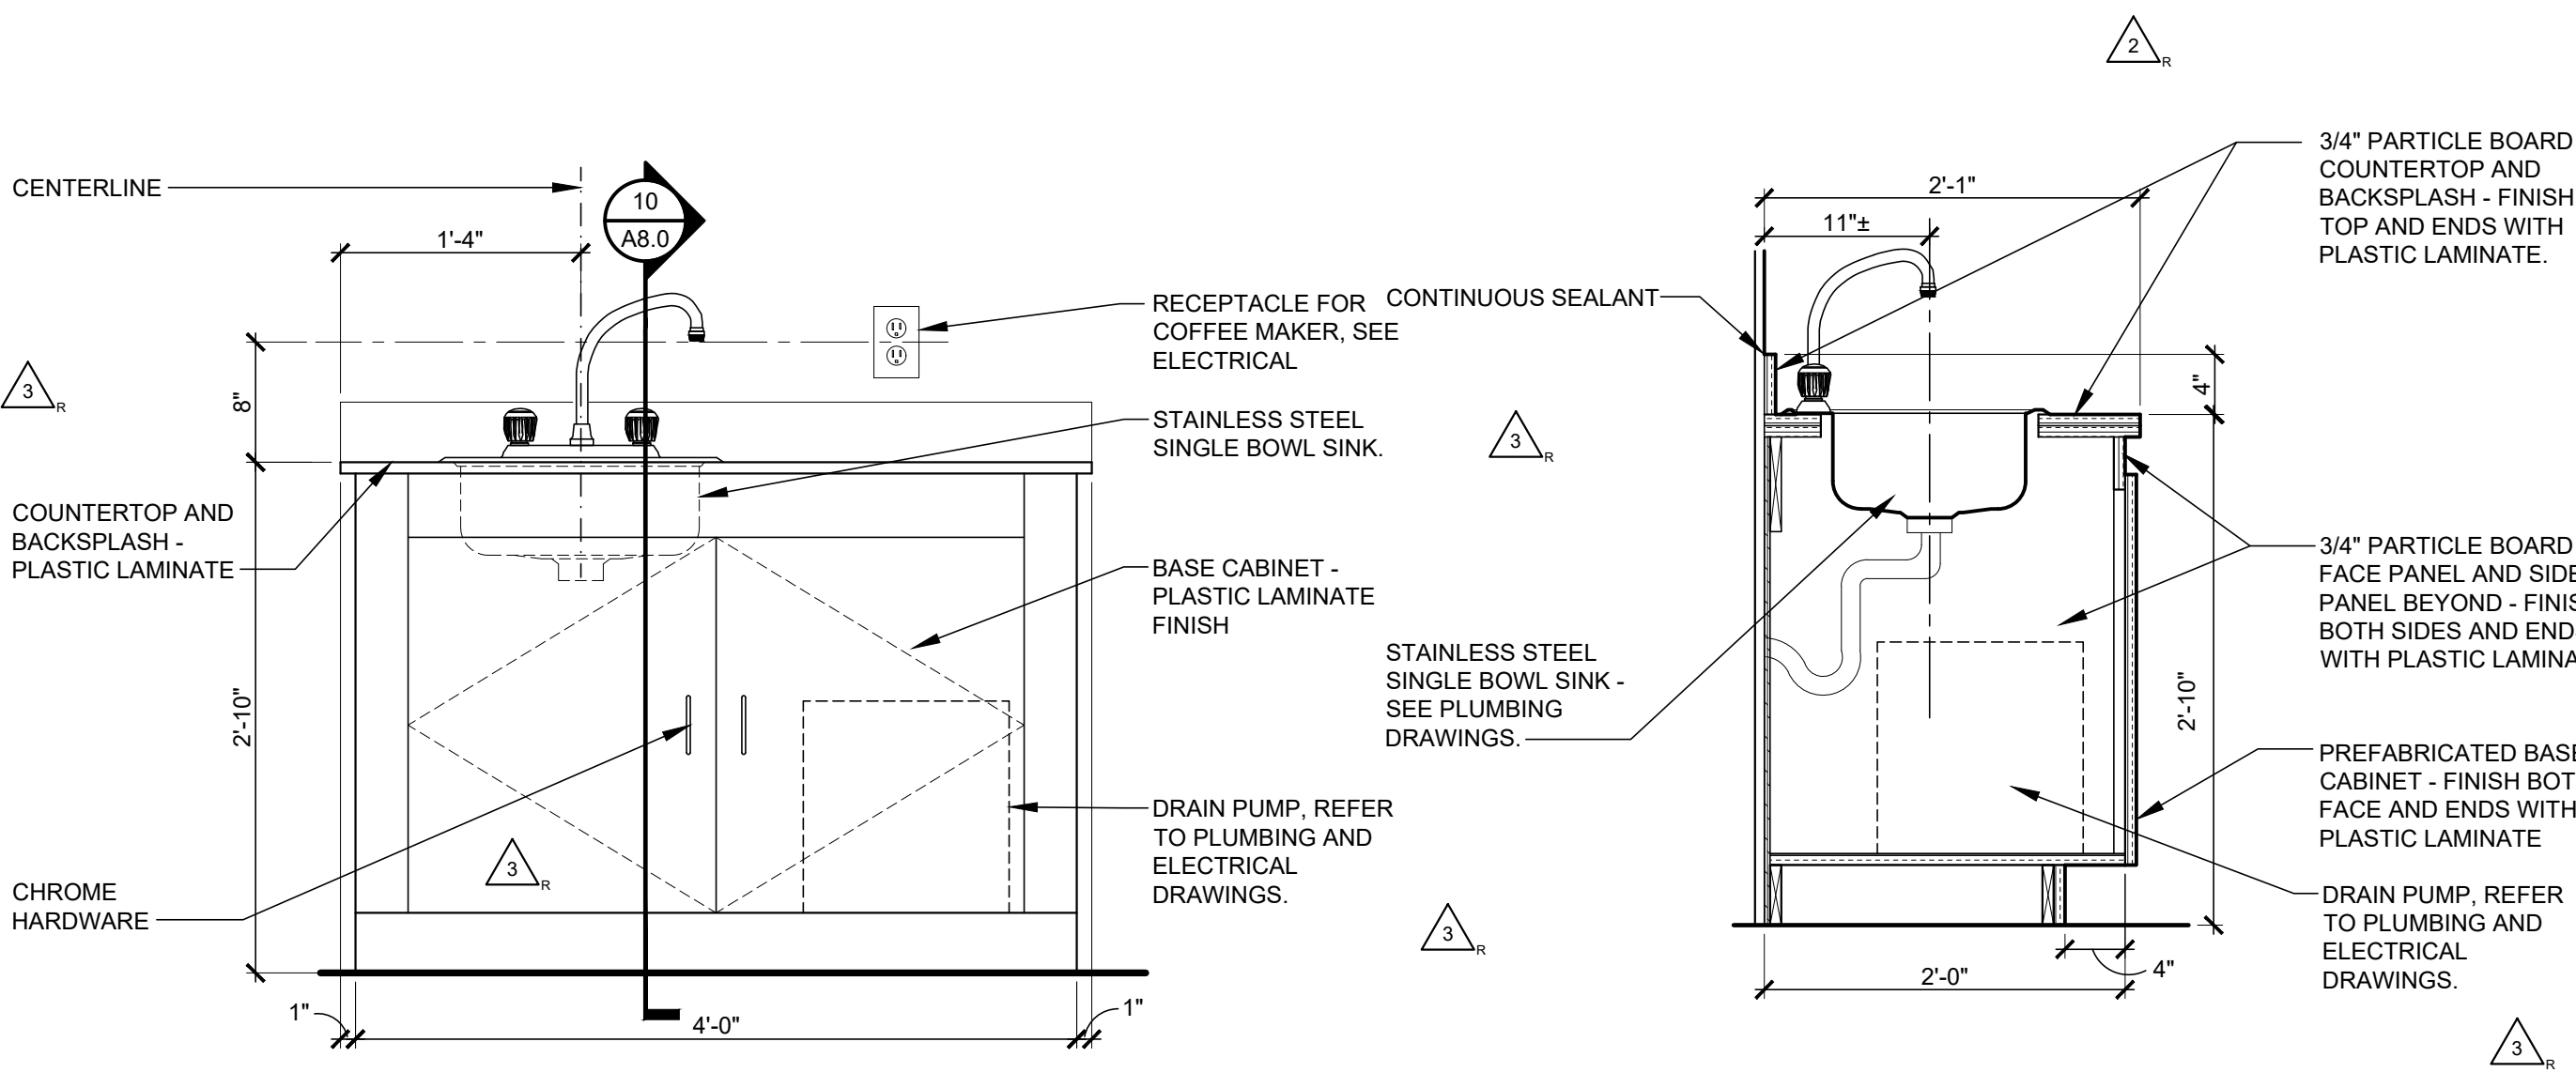

9 BREAK ROOM CABINET ELEVATION

A8.0 SCALE: 1" = 1'-0"

10 BREAK ROOM CABINET DETAIL

A8.0 SCALE: 1" = 1'-0"

8 STANDARD WOOD BASE DETAILS

A8.0 SCALE: 3" = 1'-0"