




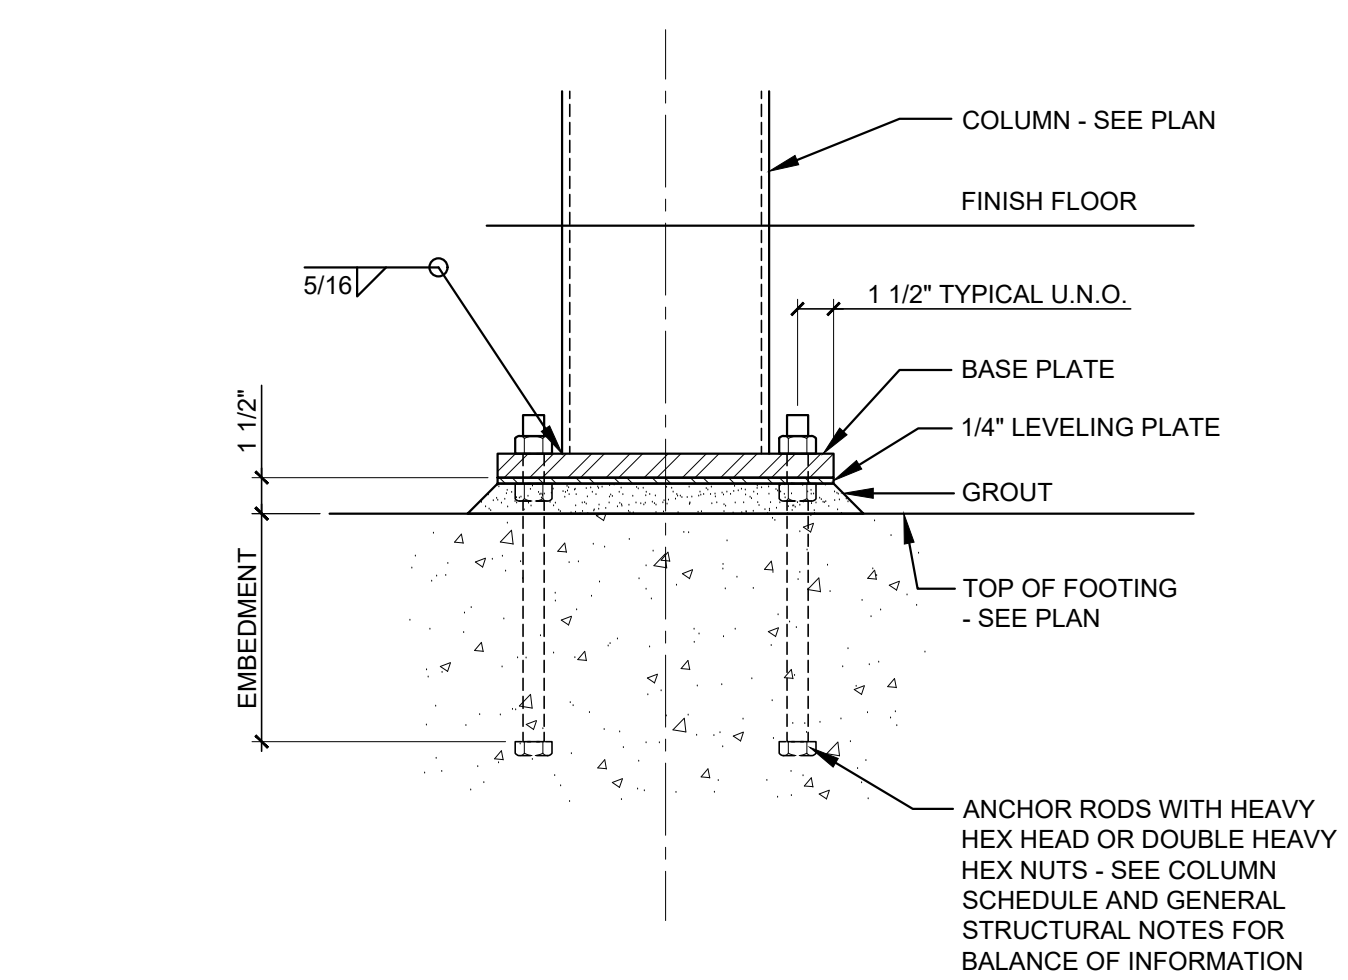


1
S0.2 **TYPICAL COLUMN BASE DETAIL**
SCALE: 1 1/2" = 1'-0"

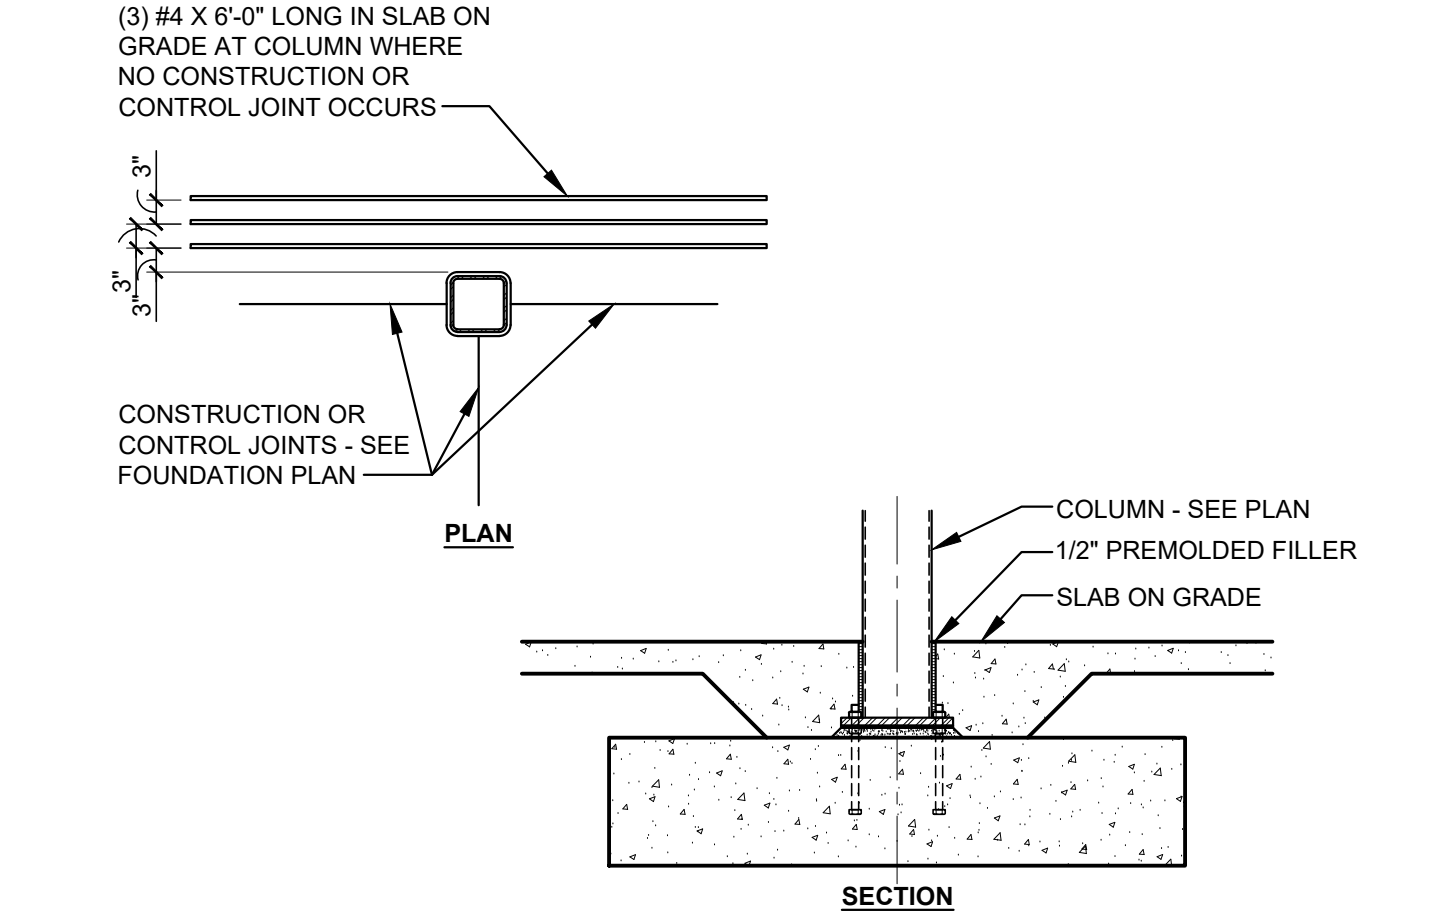



2
S0.2 **TYPICAL SLAB AT COLUMN DETAIL**
SCALE: 1/2" = 1'-0"

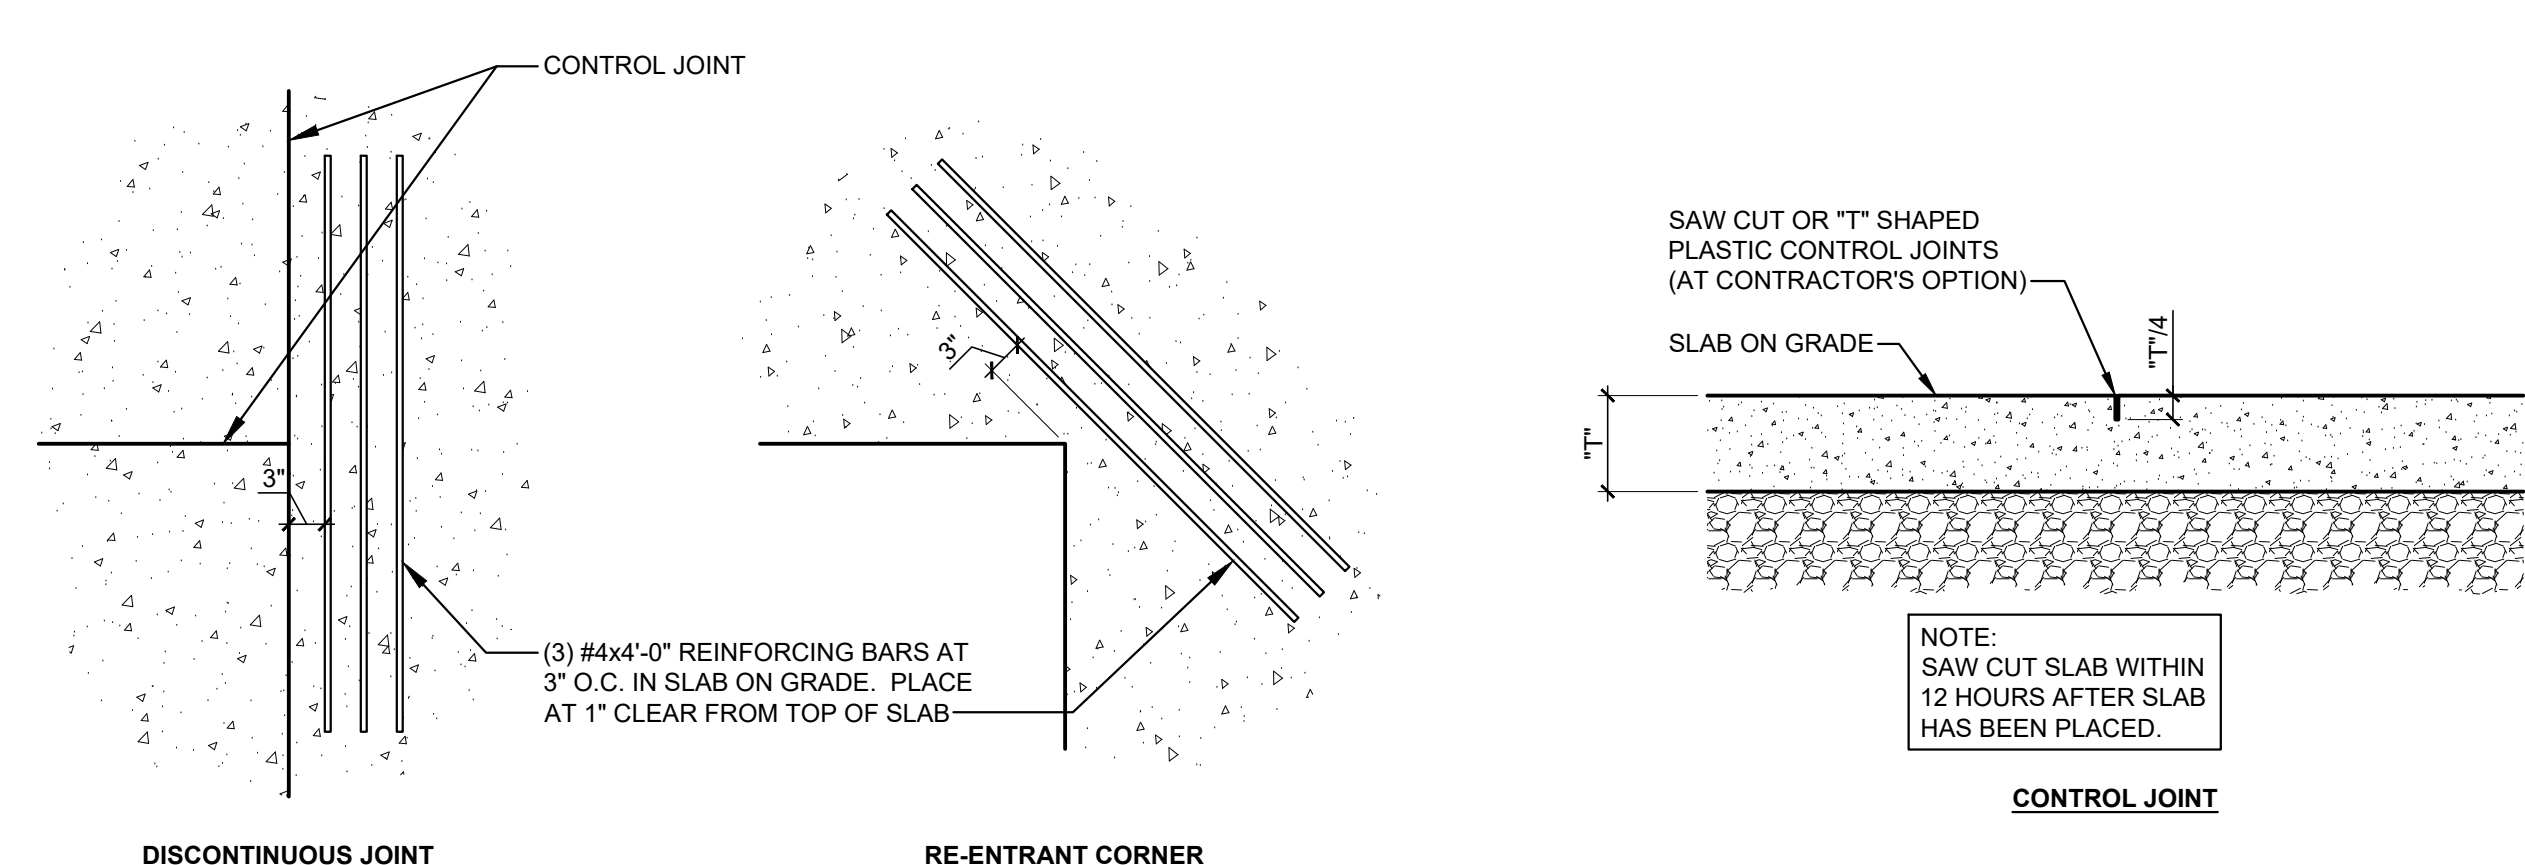


3
S0.2 **TYPICAL SLAB REINFORCING DETAIL**
SCALE: 3/4" = 1'-0"

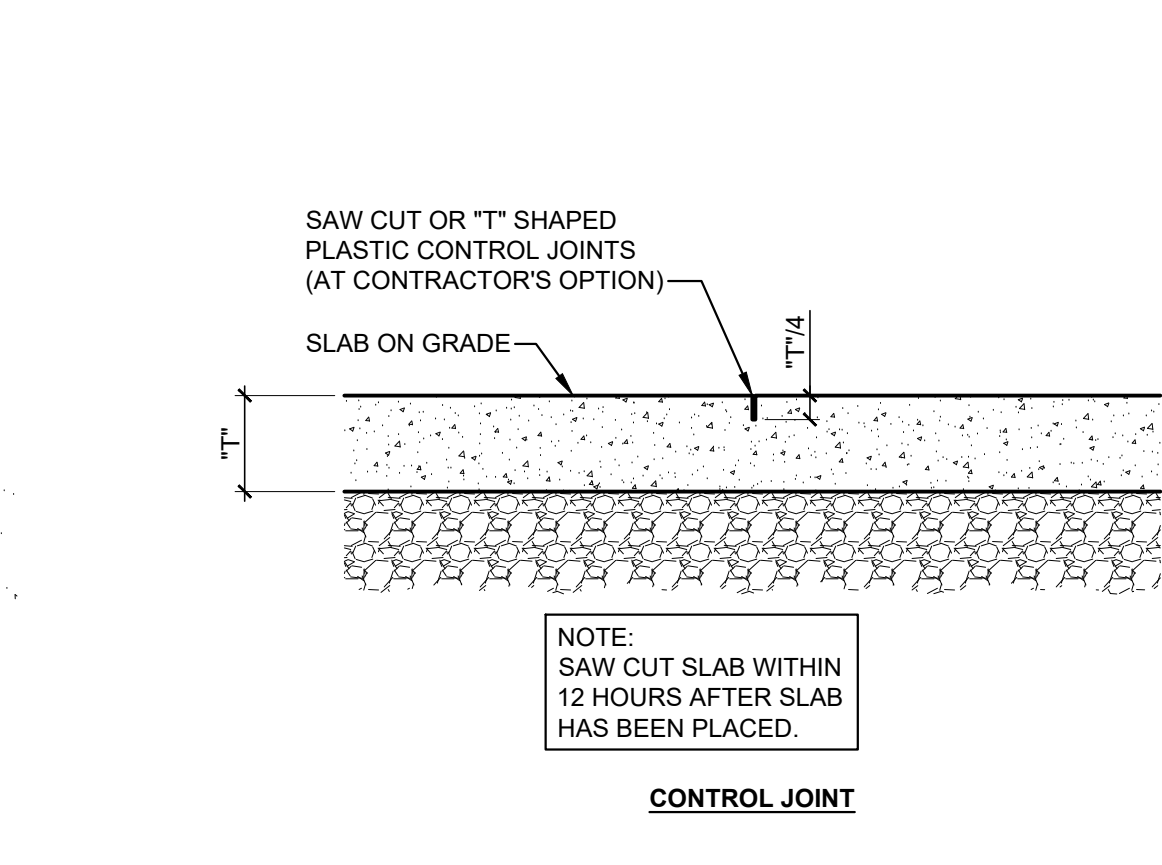


4
S0.2 **TYPICAL SLAB JOINT DETAILS**
SCALE: 1 1/2" = 1'-0"

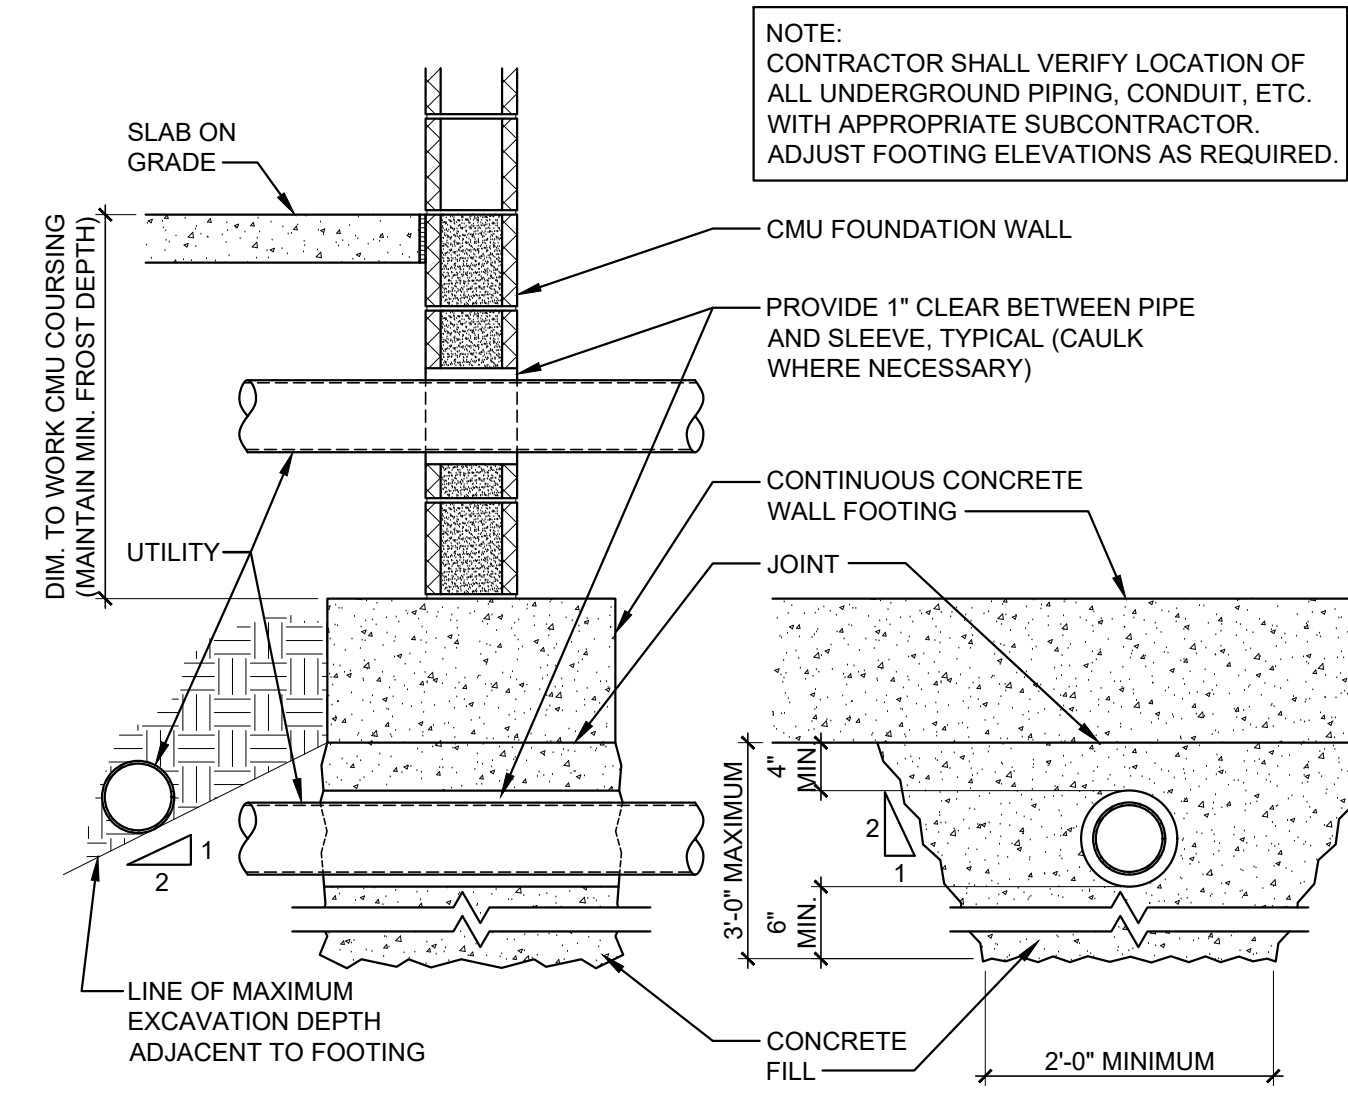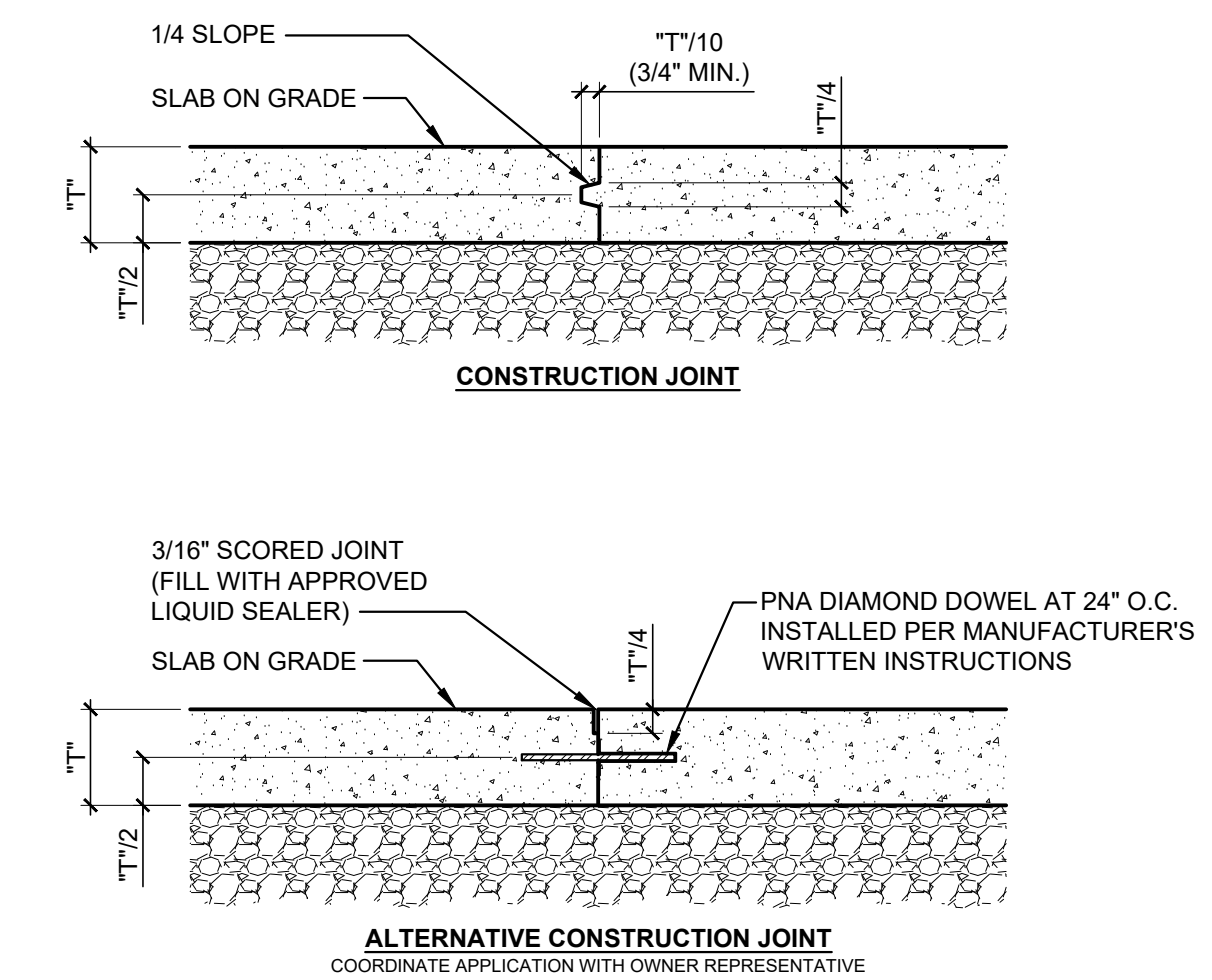


5
S0.2 **PIPE AT FOUNDATION WALL DETAIL**
SCALE: 3/4" = 1'-0"

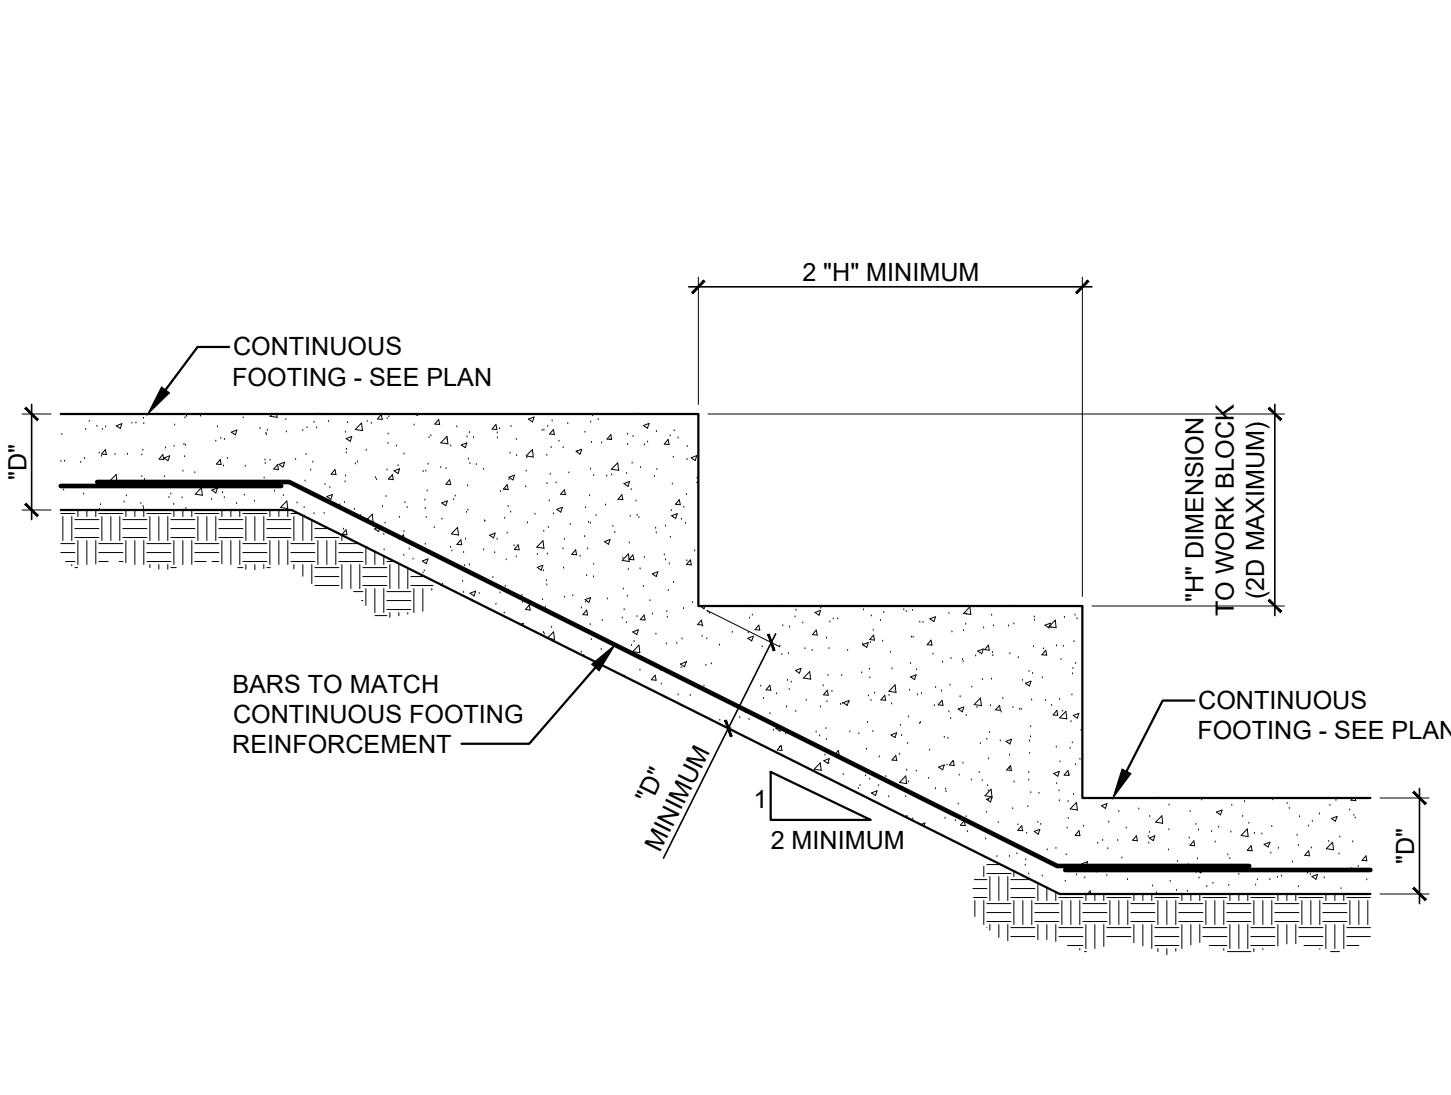


6
S0.2 **TYPICAL STEPPED FOOTING DETAIL**
SCALE: 1/2" = 1'-0"

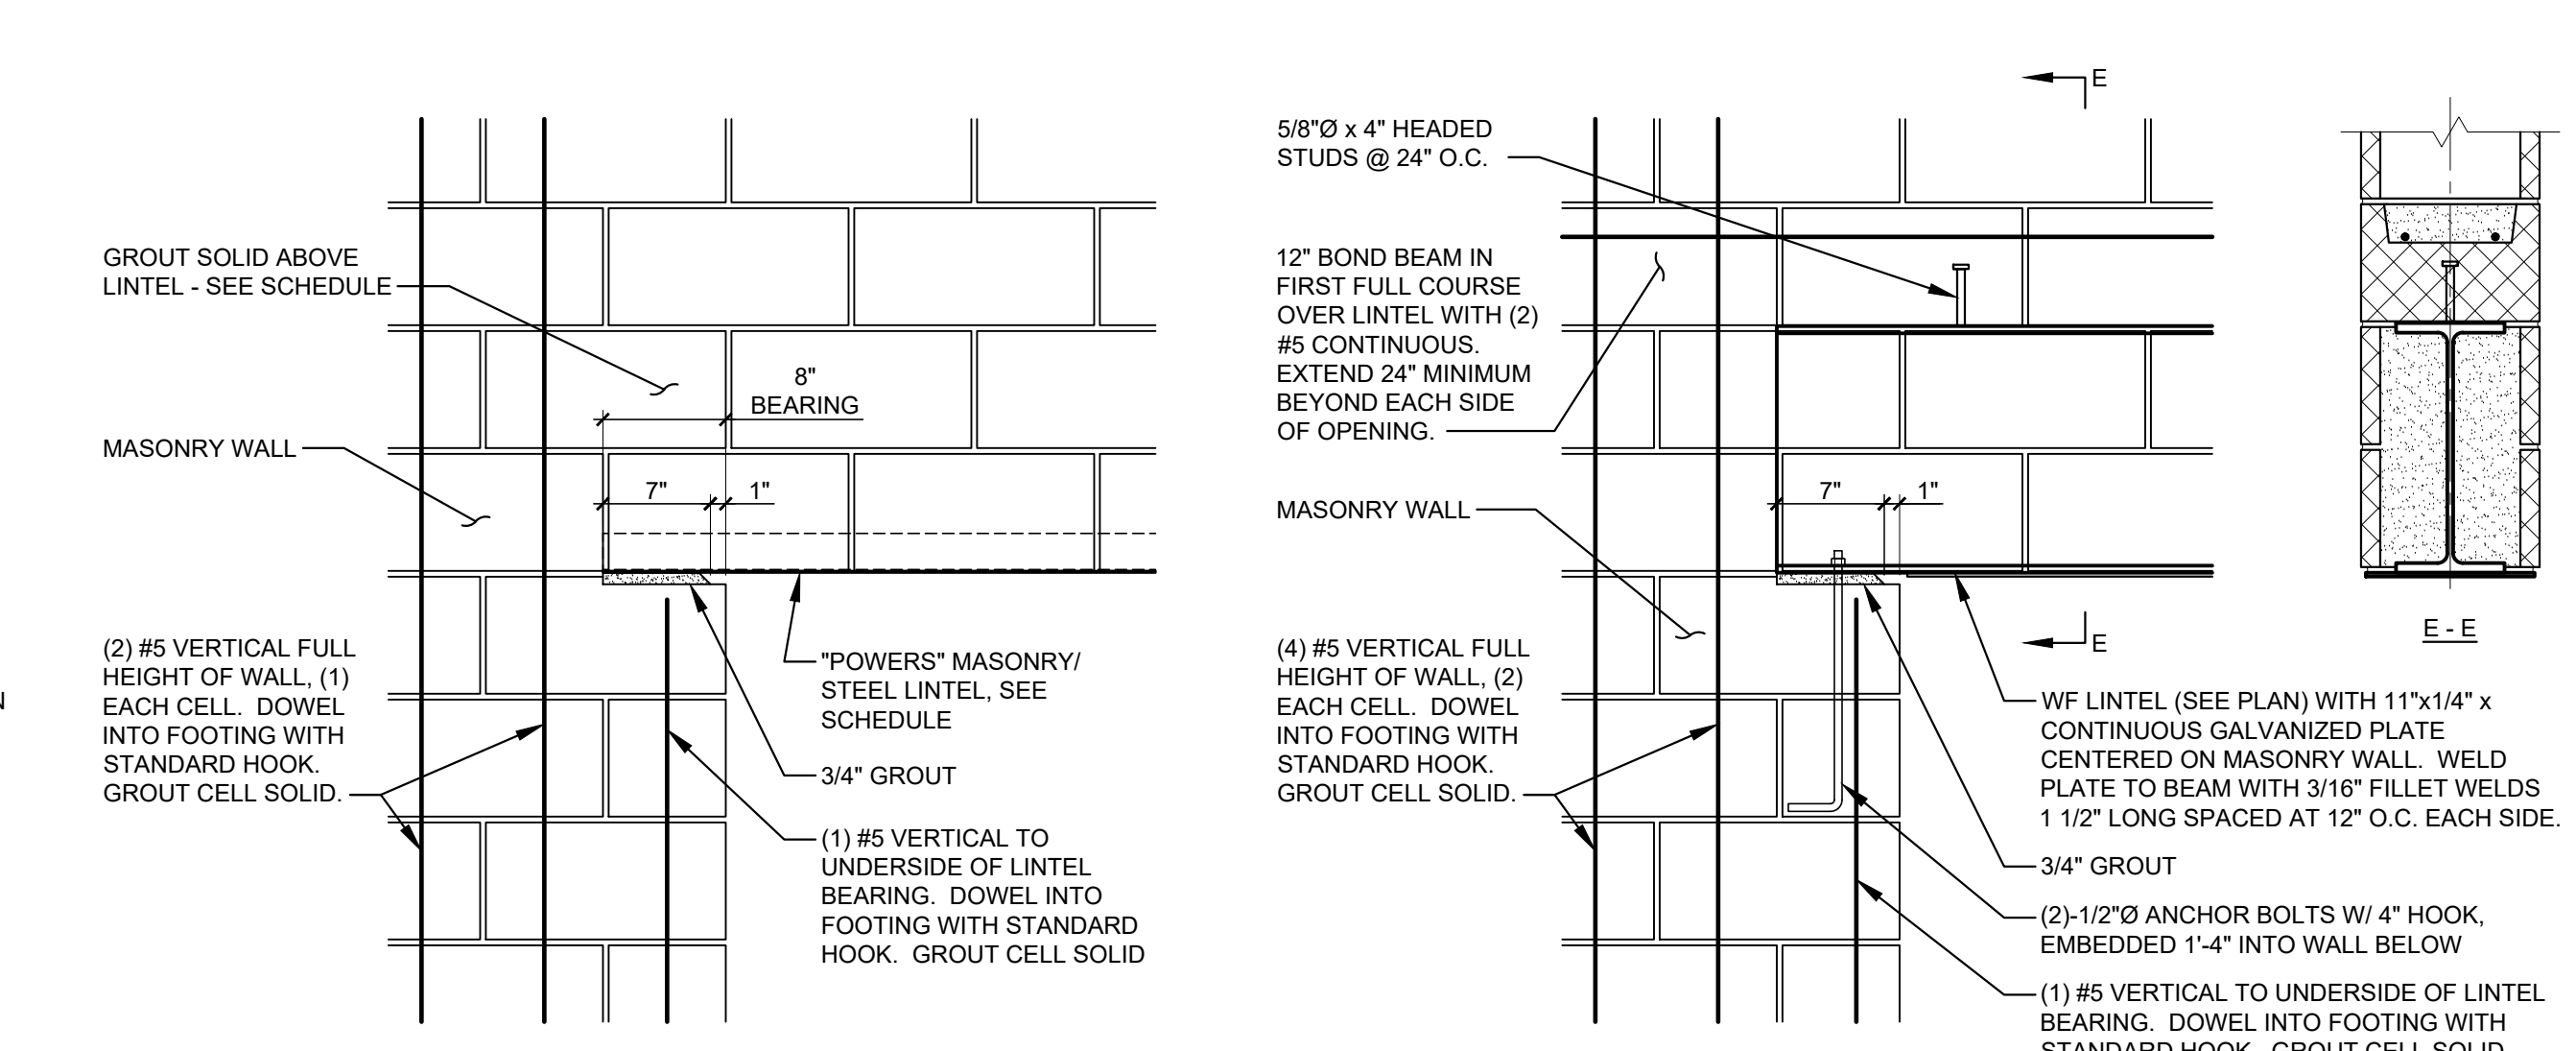


7
S0.2 **TYPICAL LINTEL BEARING DETAILS**
SCALE: 1" = 1'-0"

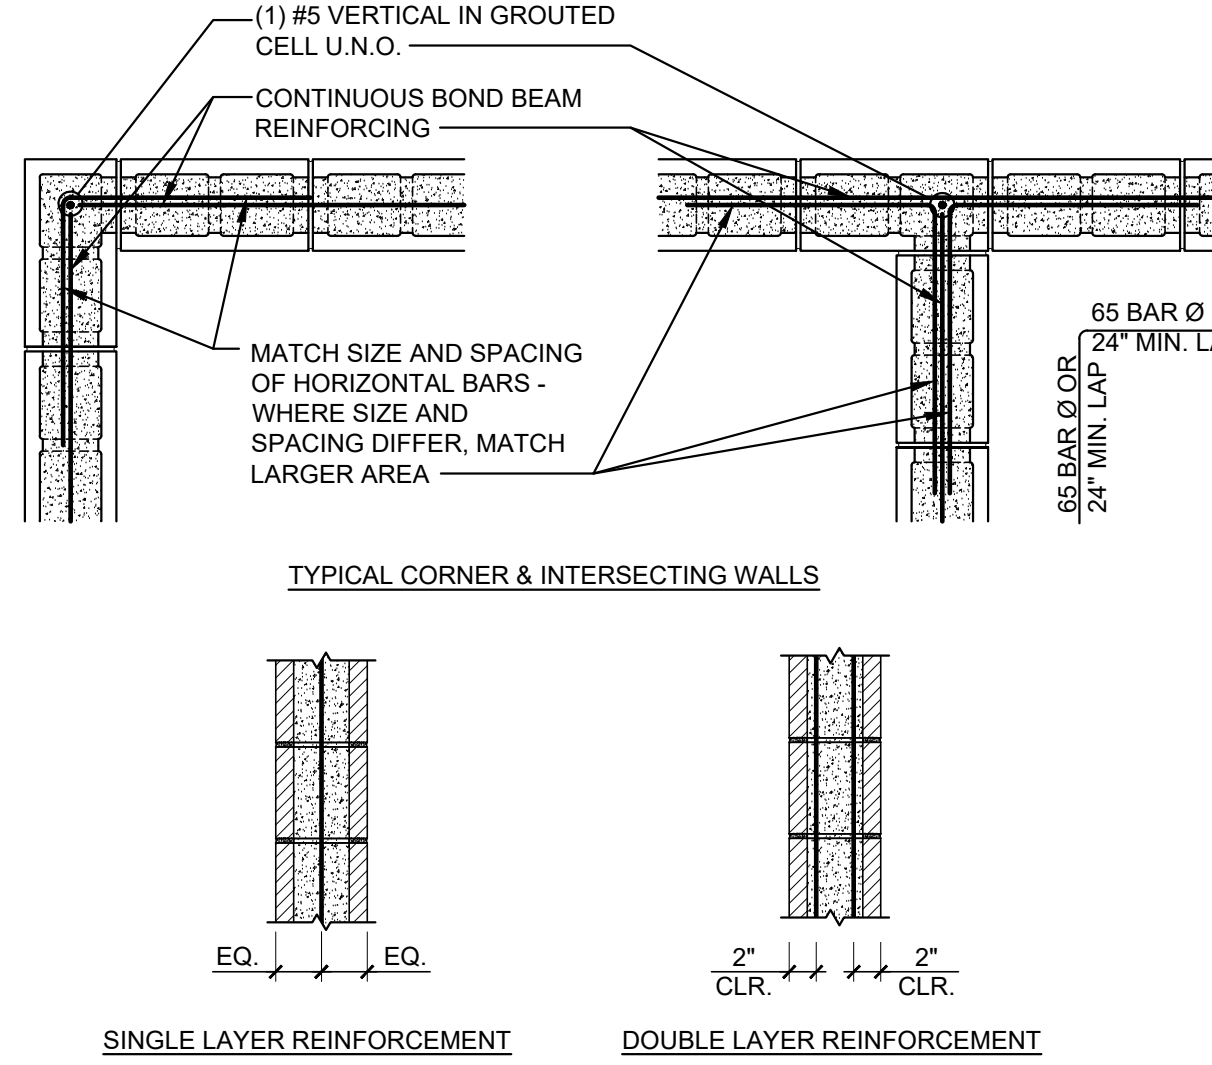


8
S0.2 **TYPICAL CMU REINFORCEMENT DETAILS**
SCALE: 3/4" = 1'-0"

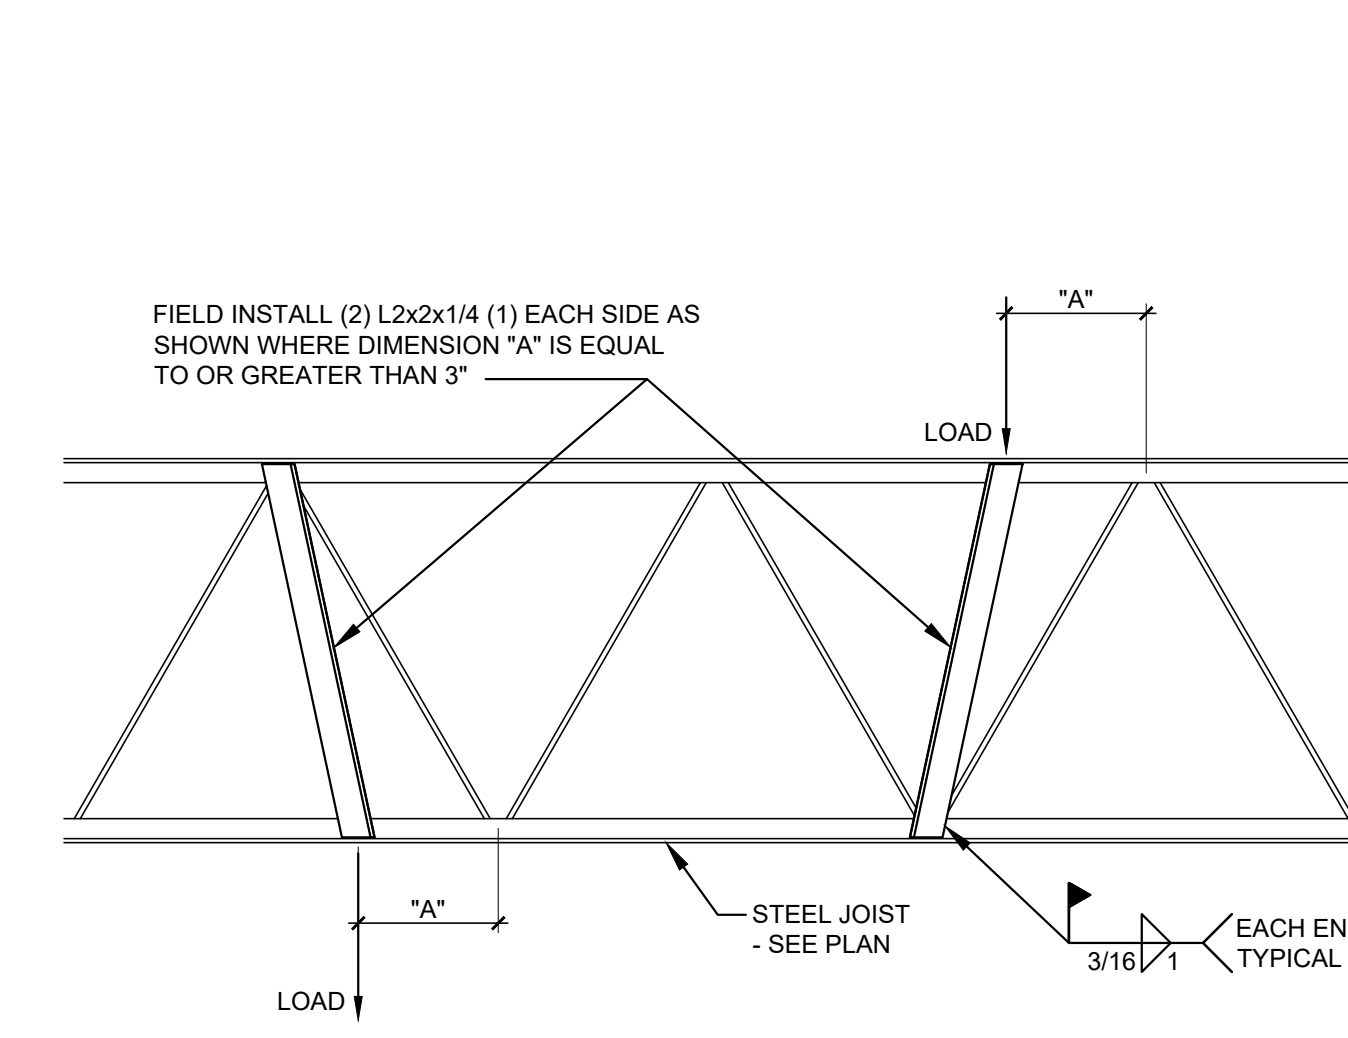


9
S0.2 **TYPICAL JOIST LOAD STRUT DETAIL**
SCALE: 1" = 1'-0"

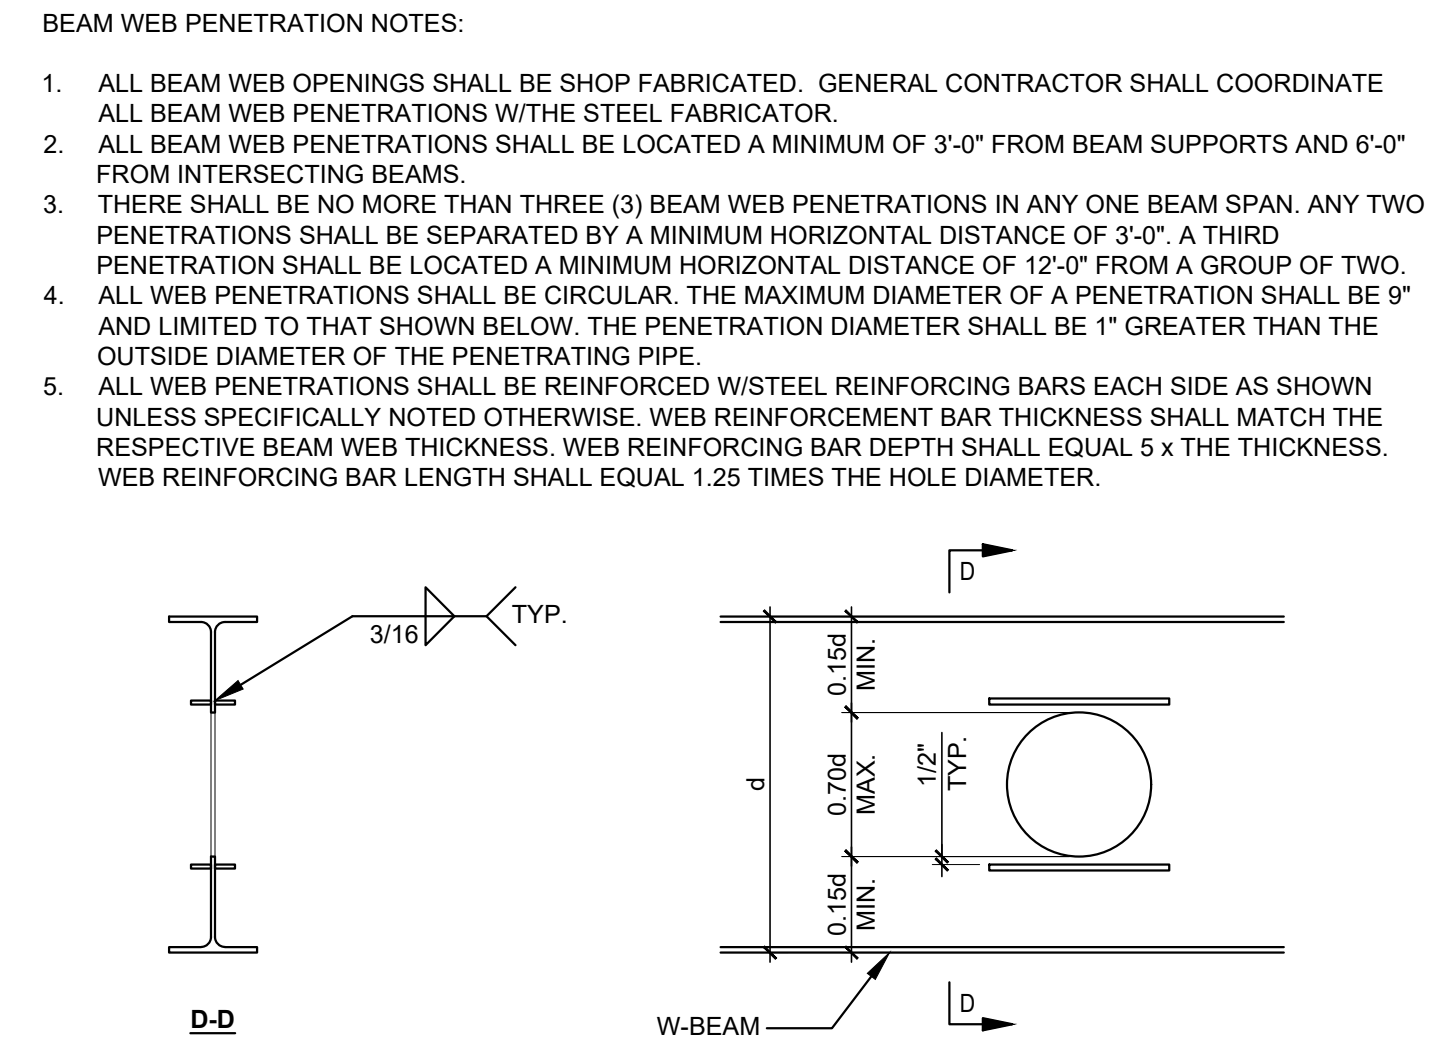


10
S0.2 **TYPICAL STEEL W-BEAM WEB PENETRATION DETAIL**
SCALE: 1" = 1'-0"

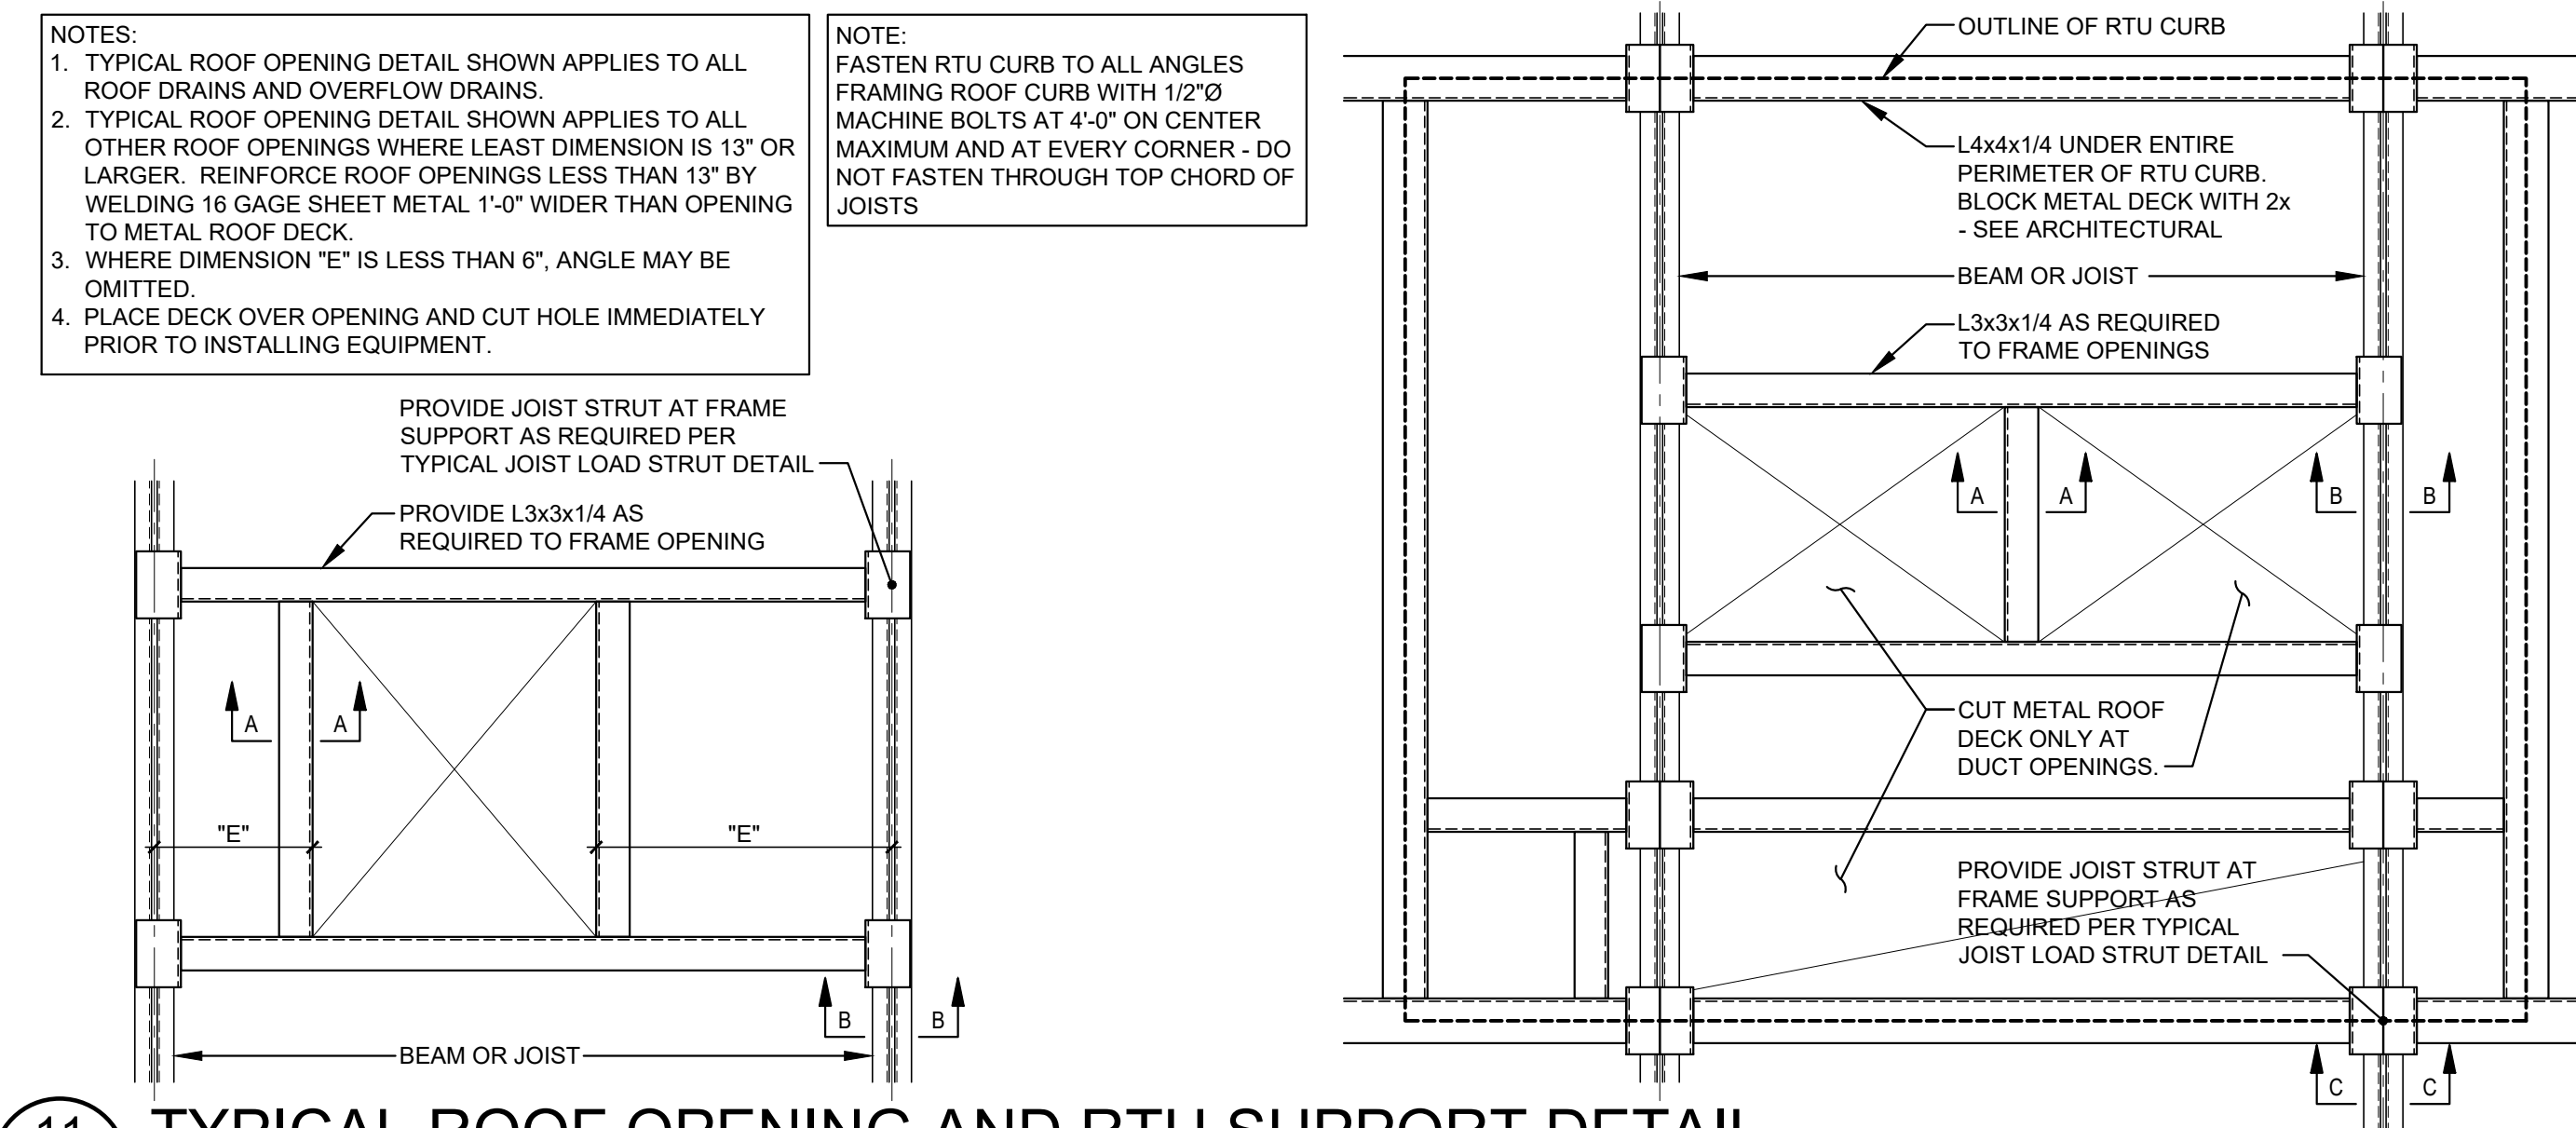


11
S0.2 **TYPICAL ROOF OPENING AND RTU SUPPORT DETAIL**
SCALE: 3/4" = 1'-0"

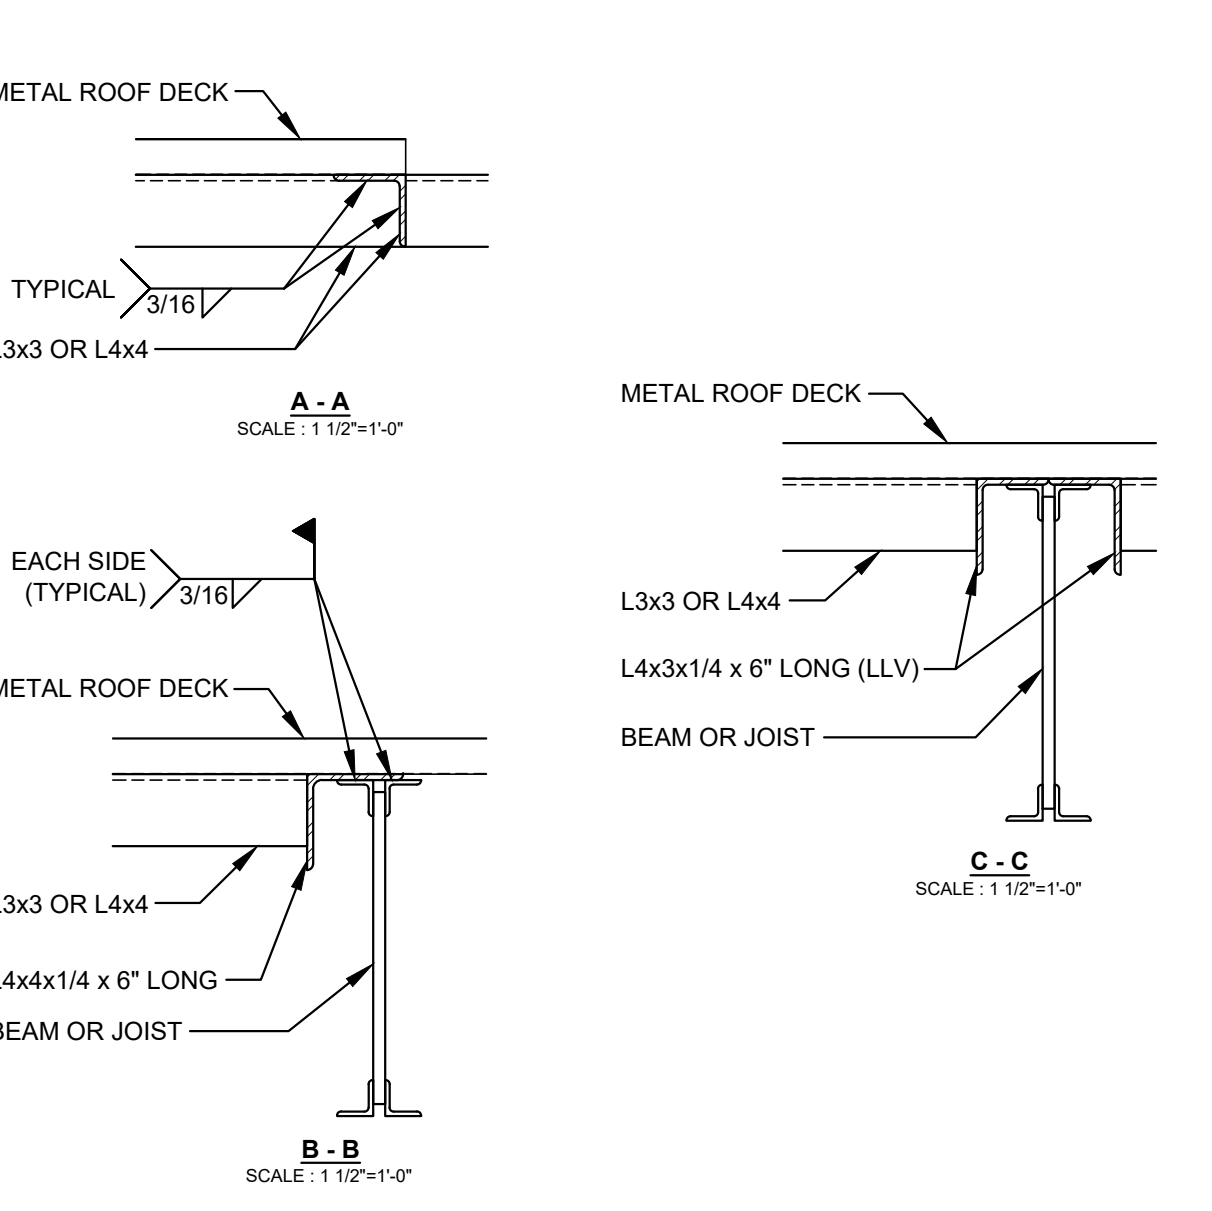


12
S0.2 **TYPICAL LINTEL BEARING DETAIL AT EXISTING CMU**
SCALE: 1" = 1'-0"

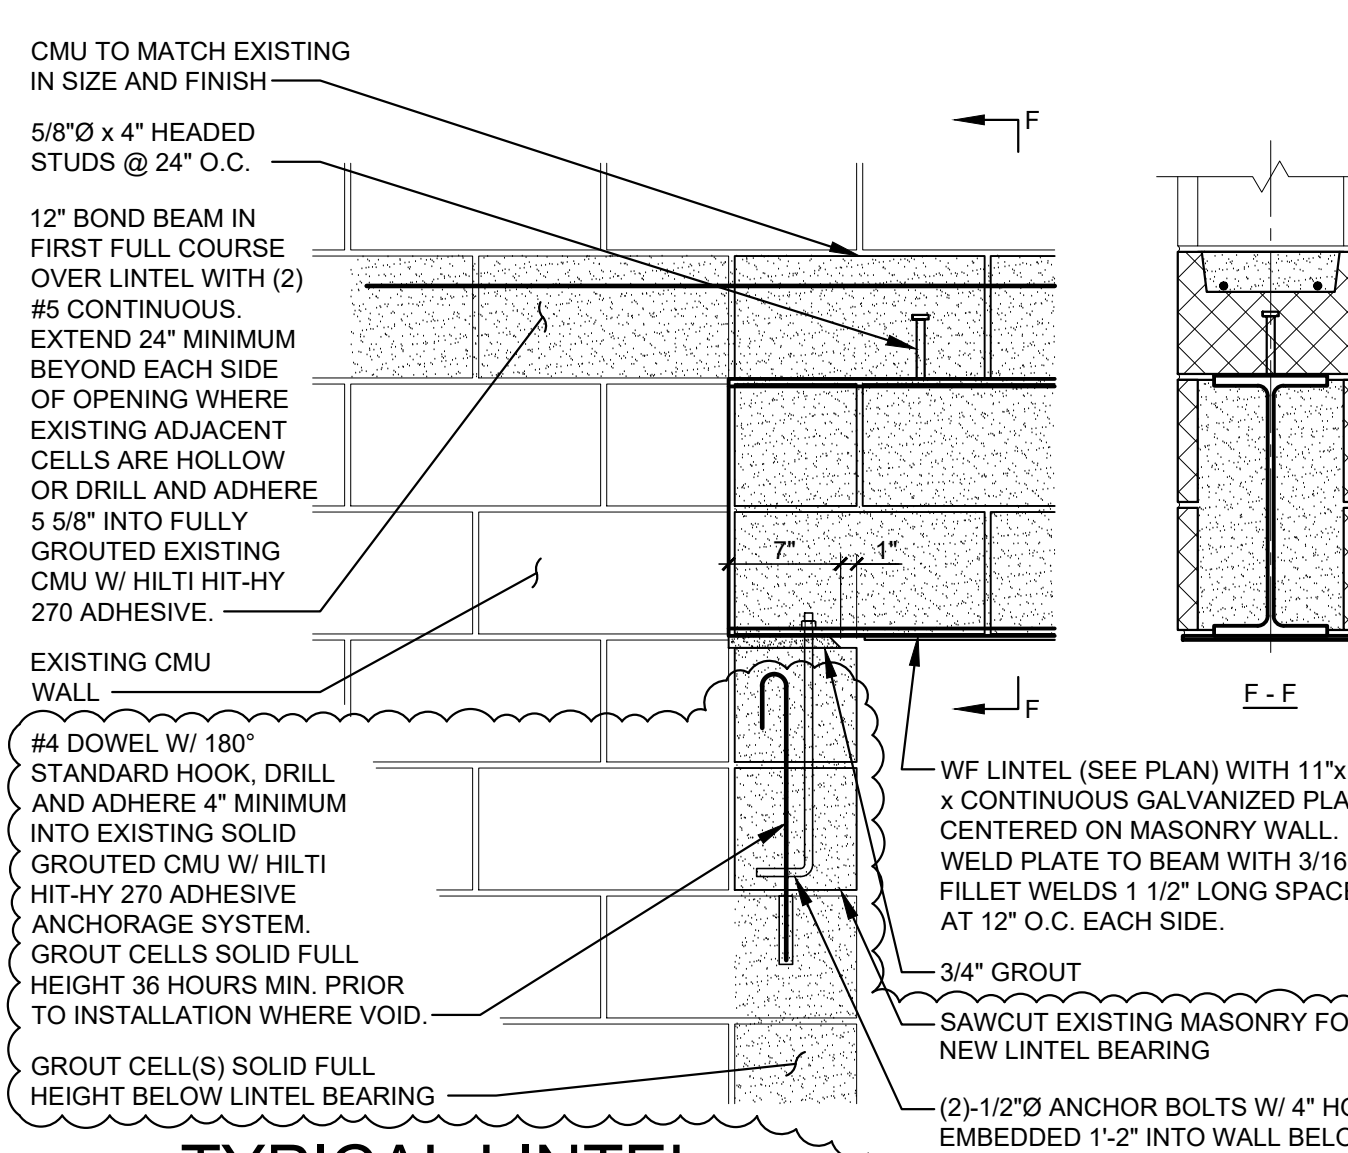


12
S0.2 **TYPICAL LINTEL BEARING DETAIL AT EXISTING CMU**
SCALE: 1" = 1'-0"

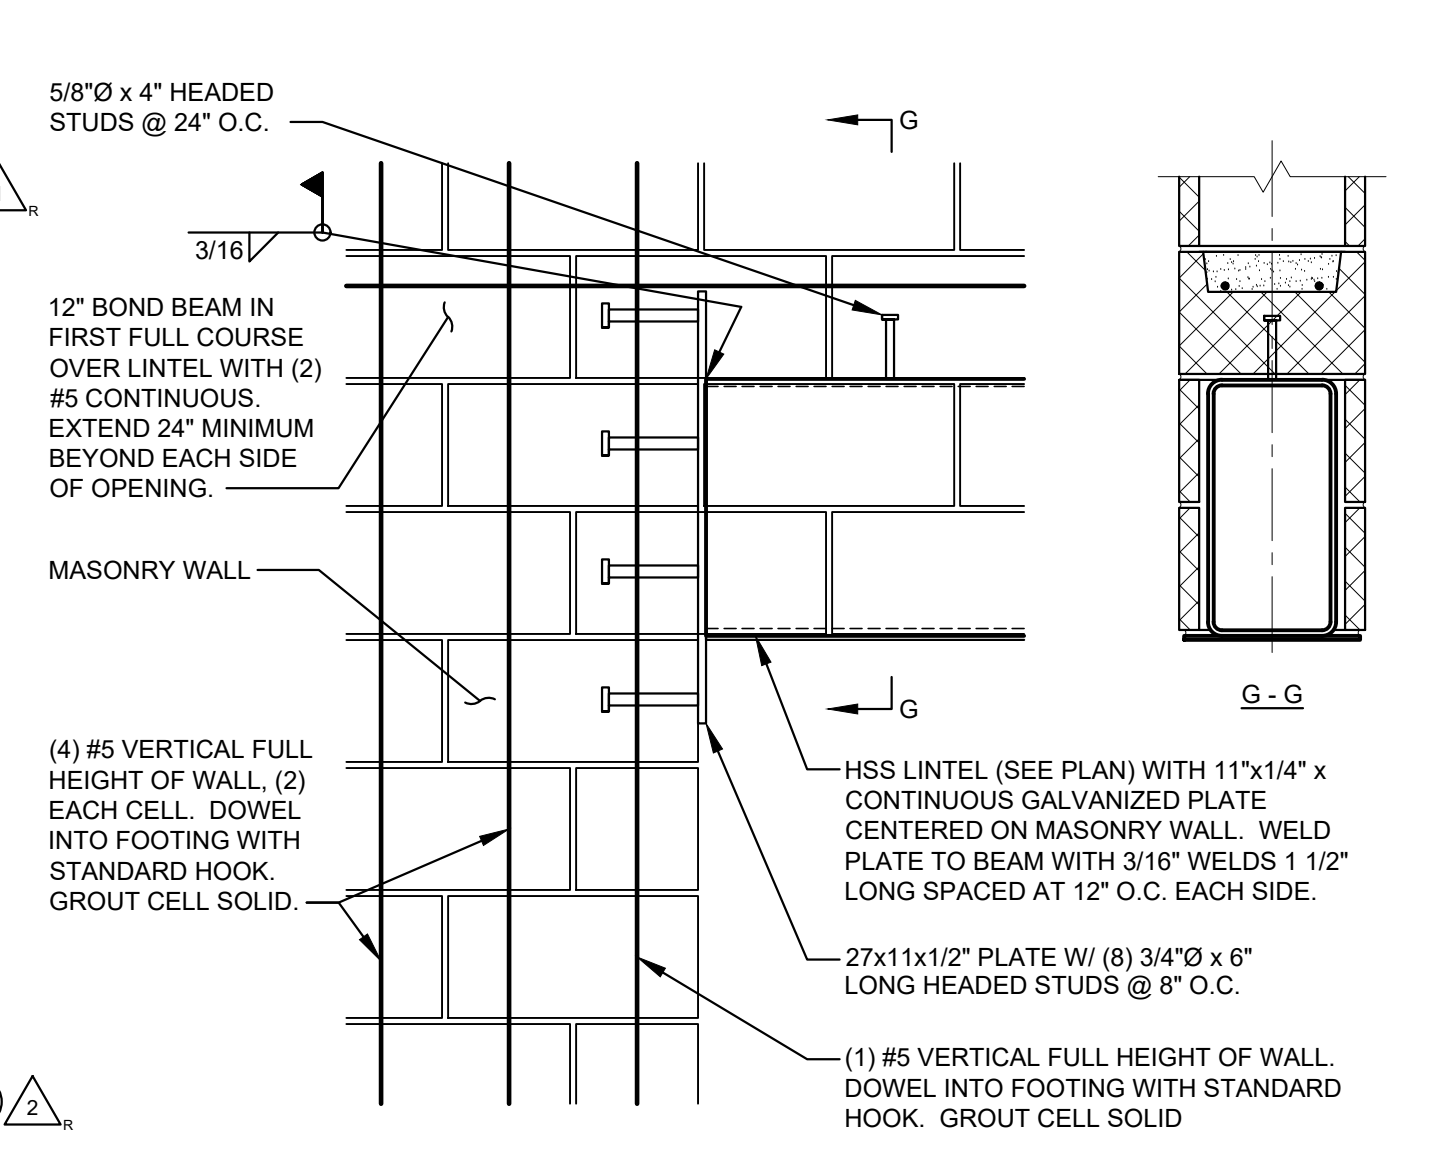

13
S0.2 **HSS LINTEL BEARING DETAIL**
SCALE: 1" = 1'-0"

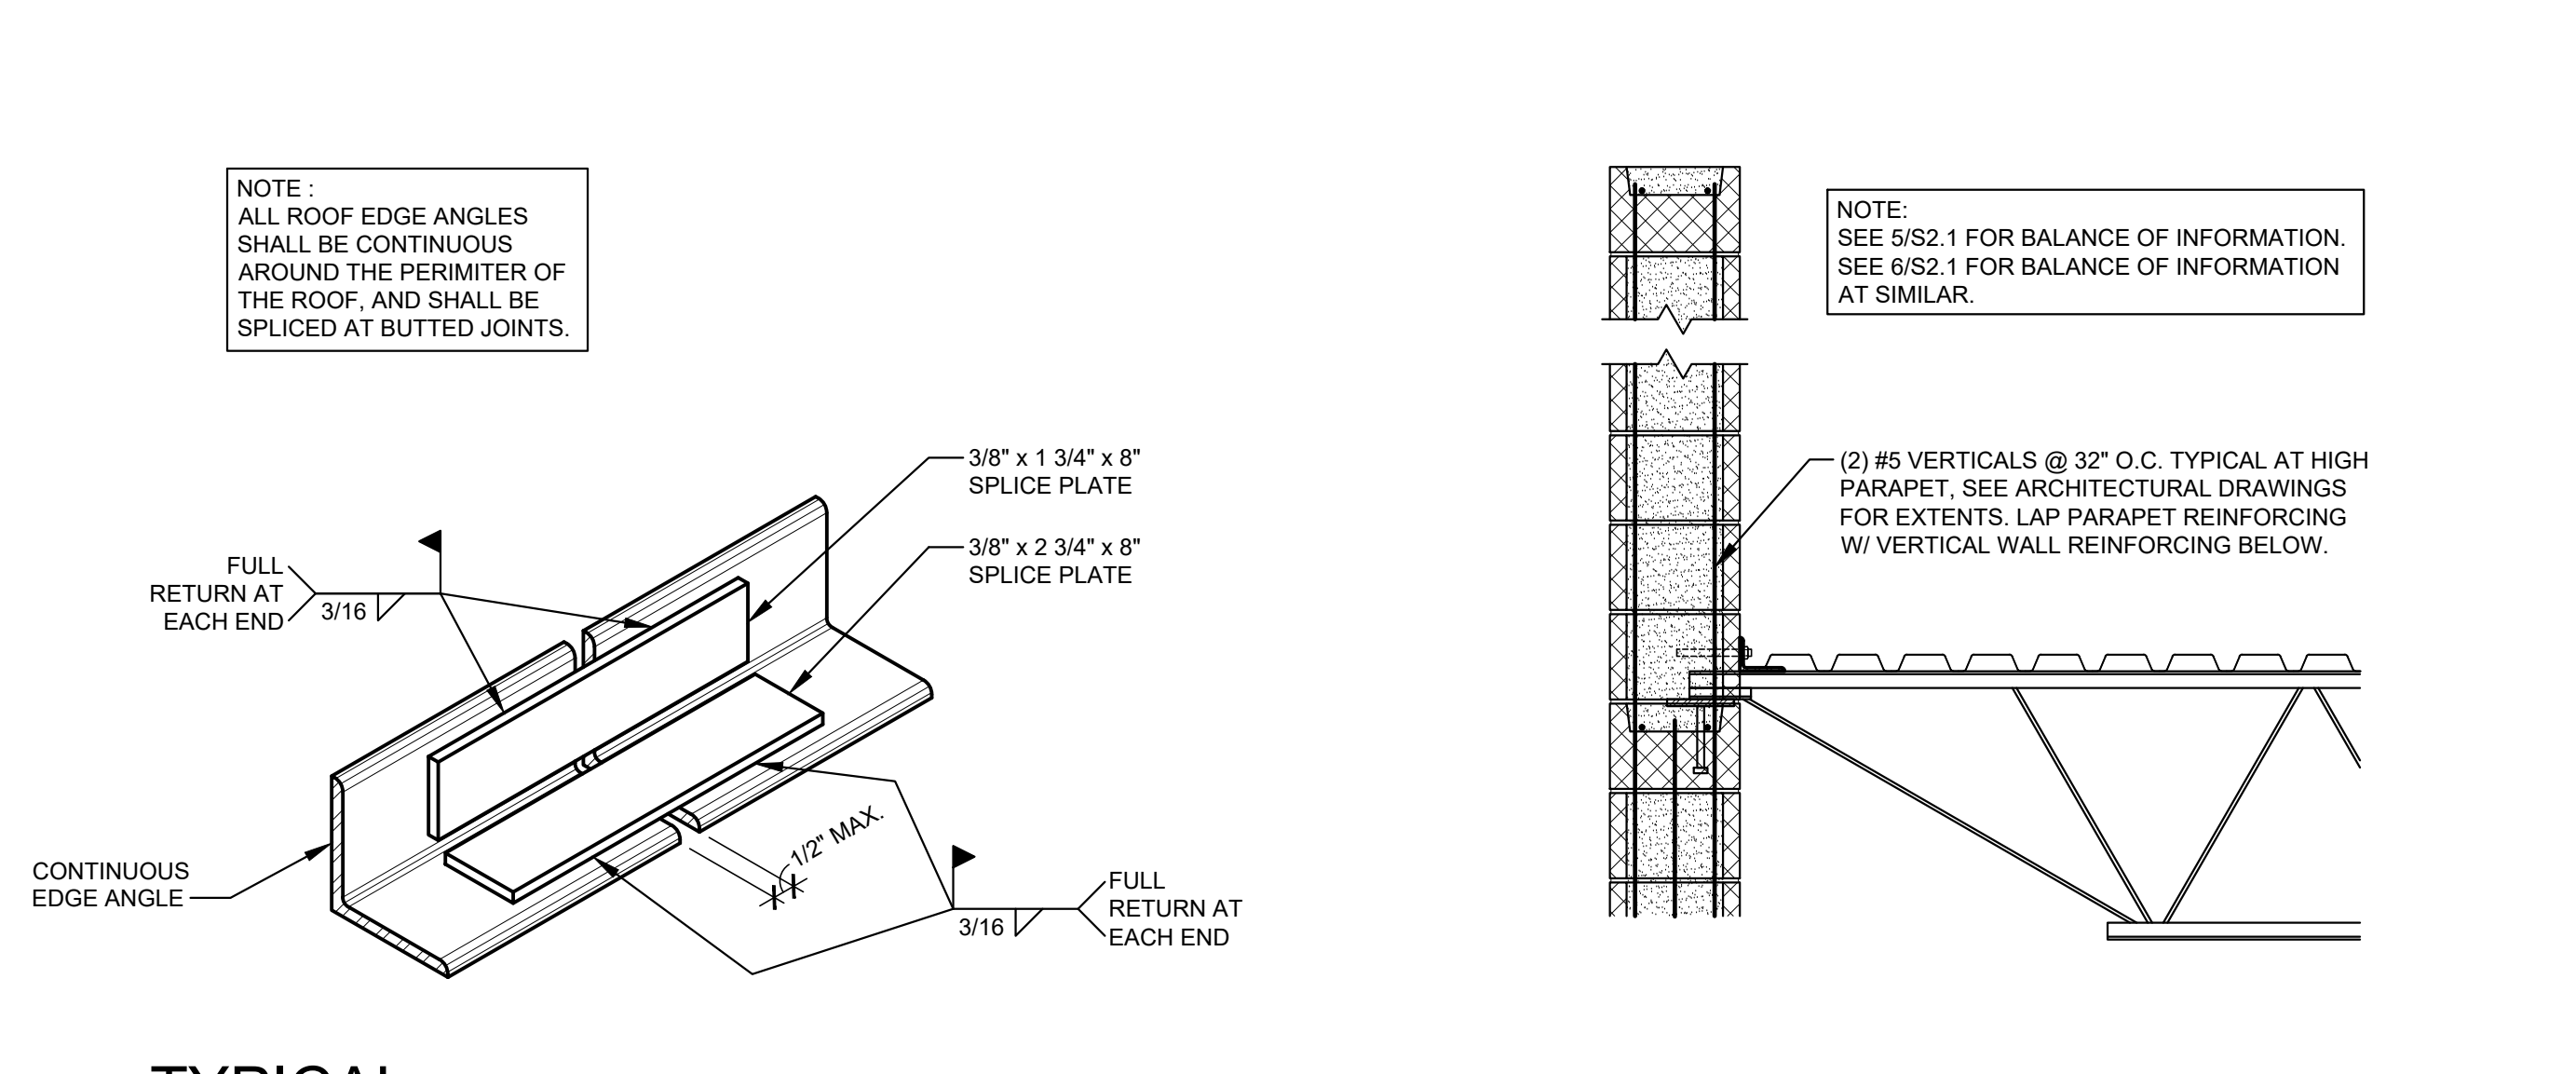


14
S0.2 **TYPICAL EDGE ANGLE SPLICE DETAIL**
SCALE: 3" = 1'-0"

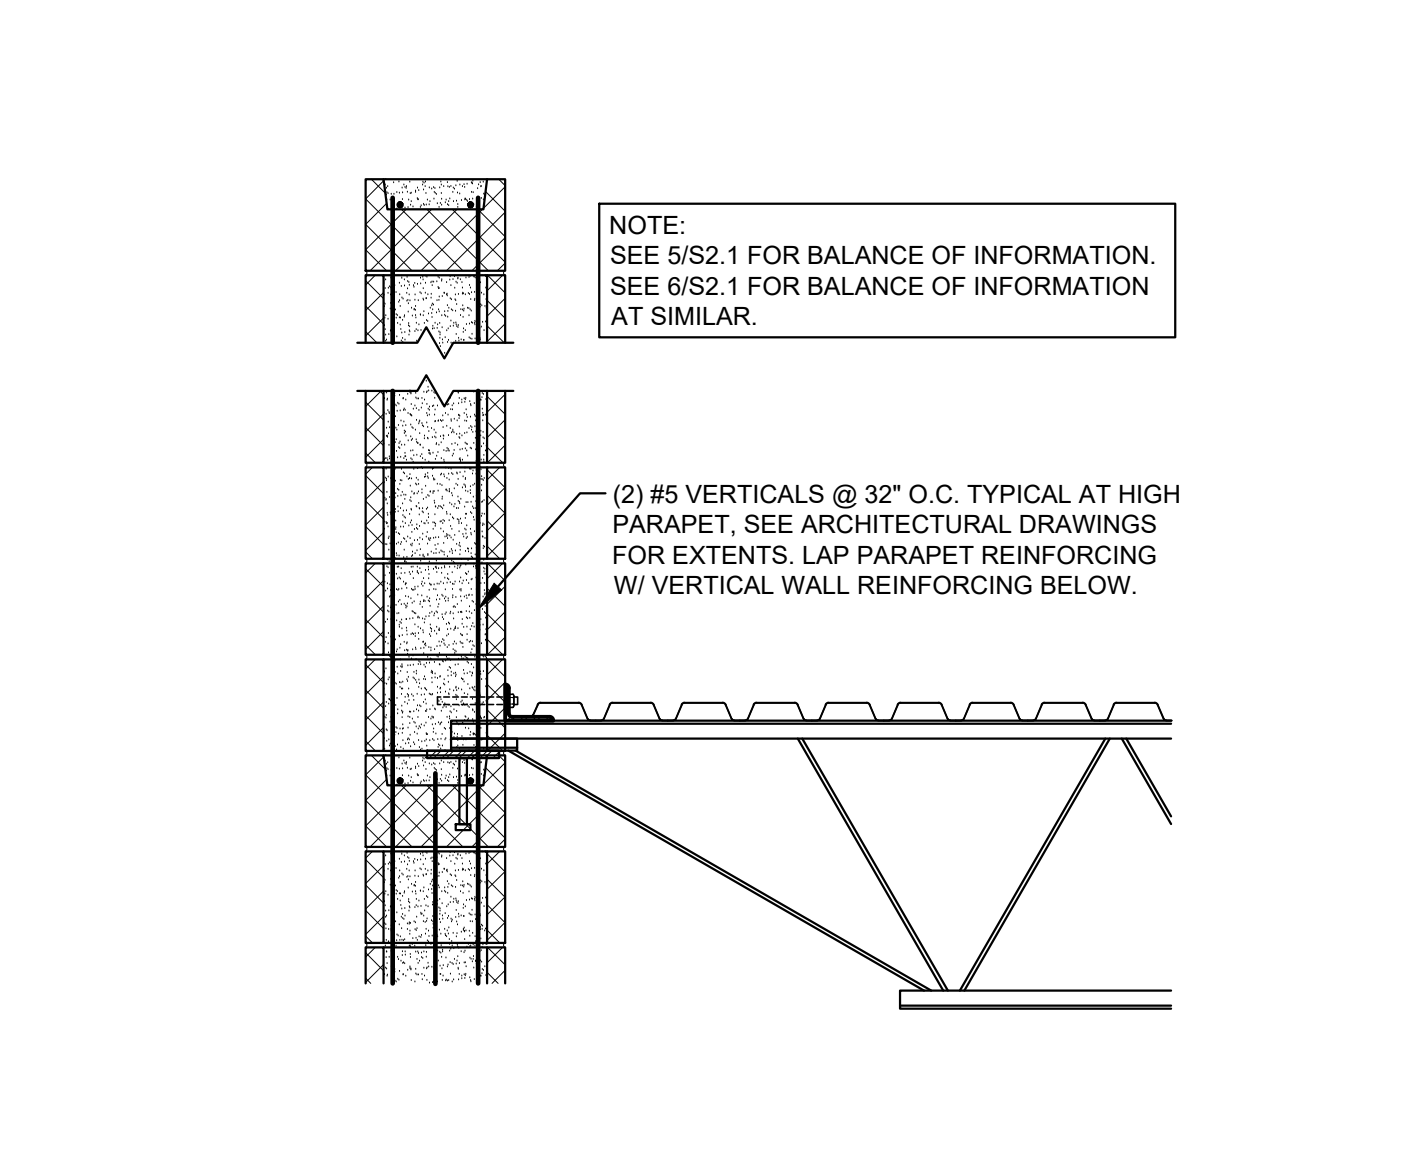

15
S0.2 **SECTION**
SCALE: 3/4" = 1'-0"

ROOMS TO GO PATIO ADDITION
2832 SW COLLEGE ROAD
OCALA, FLORIDA 34474

No.	Description	CONSTR. DOC. & REVISIONS
1	Add #3 - Revised detail 13	Date 05/13/22
2	CB #5 - Revised detail 12	Date 02/07/23

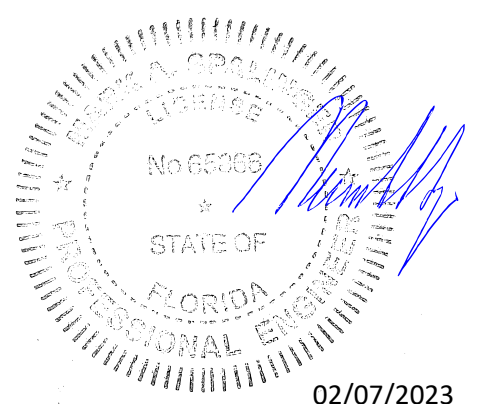

PROFESSIONAL OF RECORD
MARK A. SPALINGER
License No. 65866
Expiration Date 02/28/23

Drawn By/Checked By: MPD/MPD
Project Number: 2100630
Owner & Permit Date: 09/21/21
Bid Date: 04/20/22

TYPICAL DETAILS

S0.2

CASCO
12 Sumner Drive, Suite 100, St. Louis, MO 63143
T-314.821.1100