
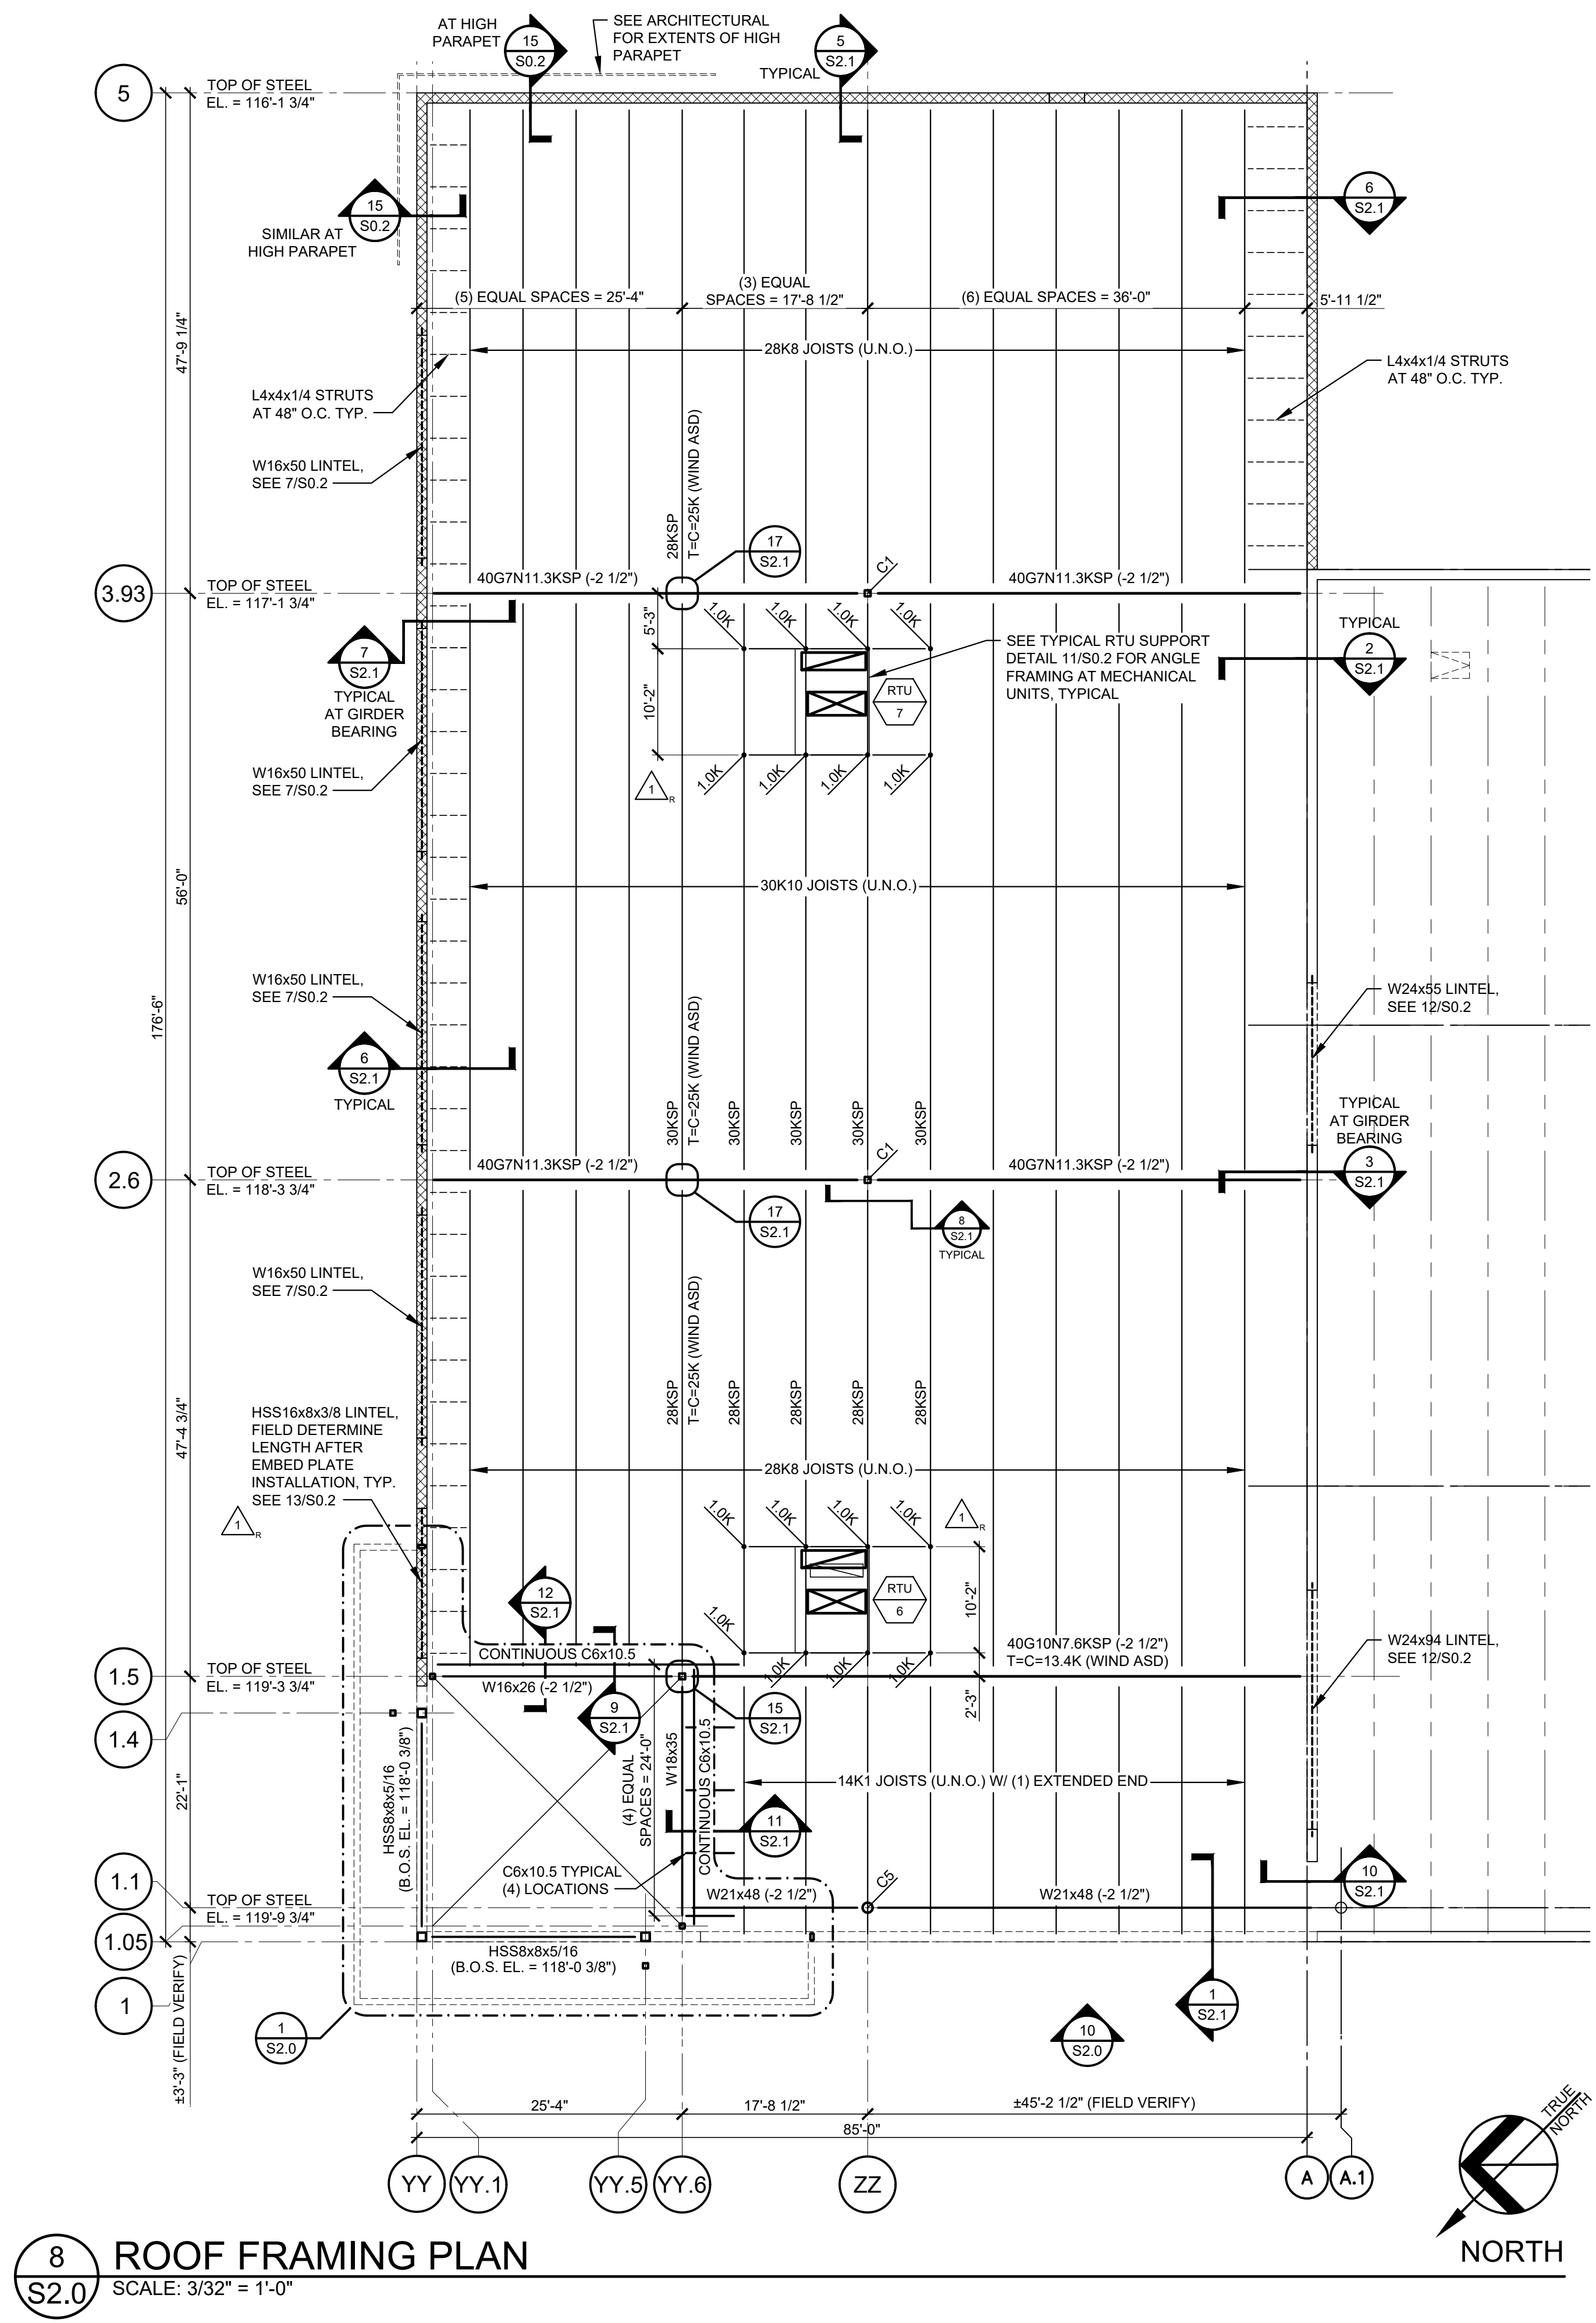
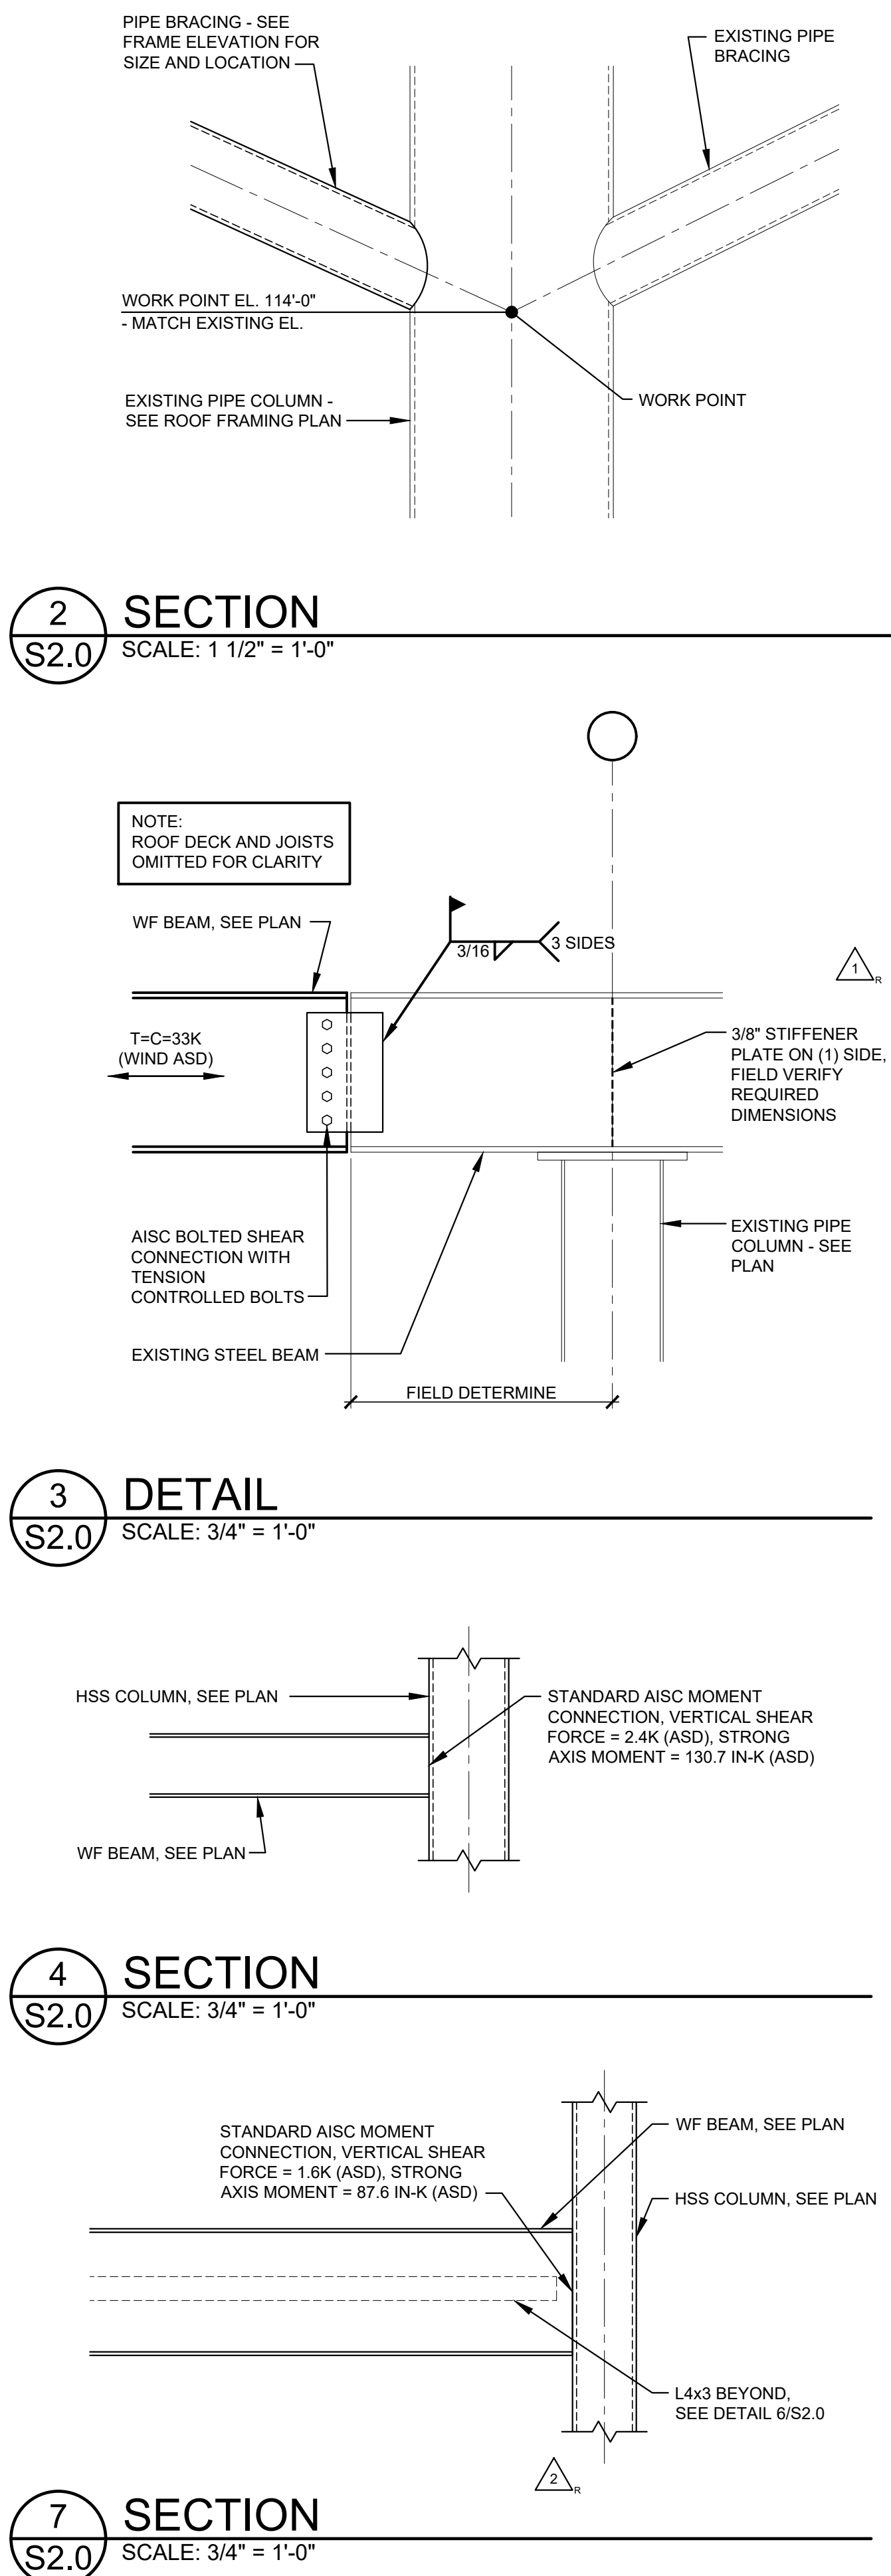


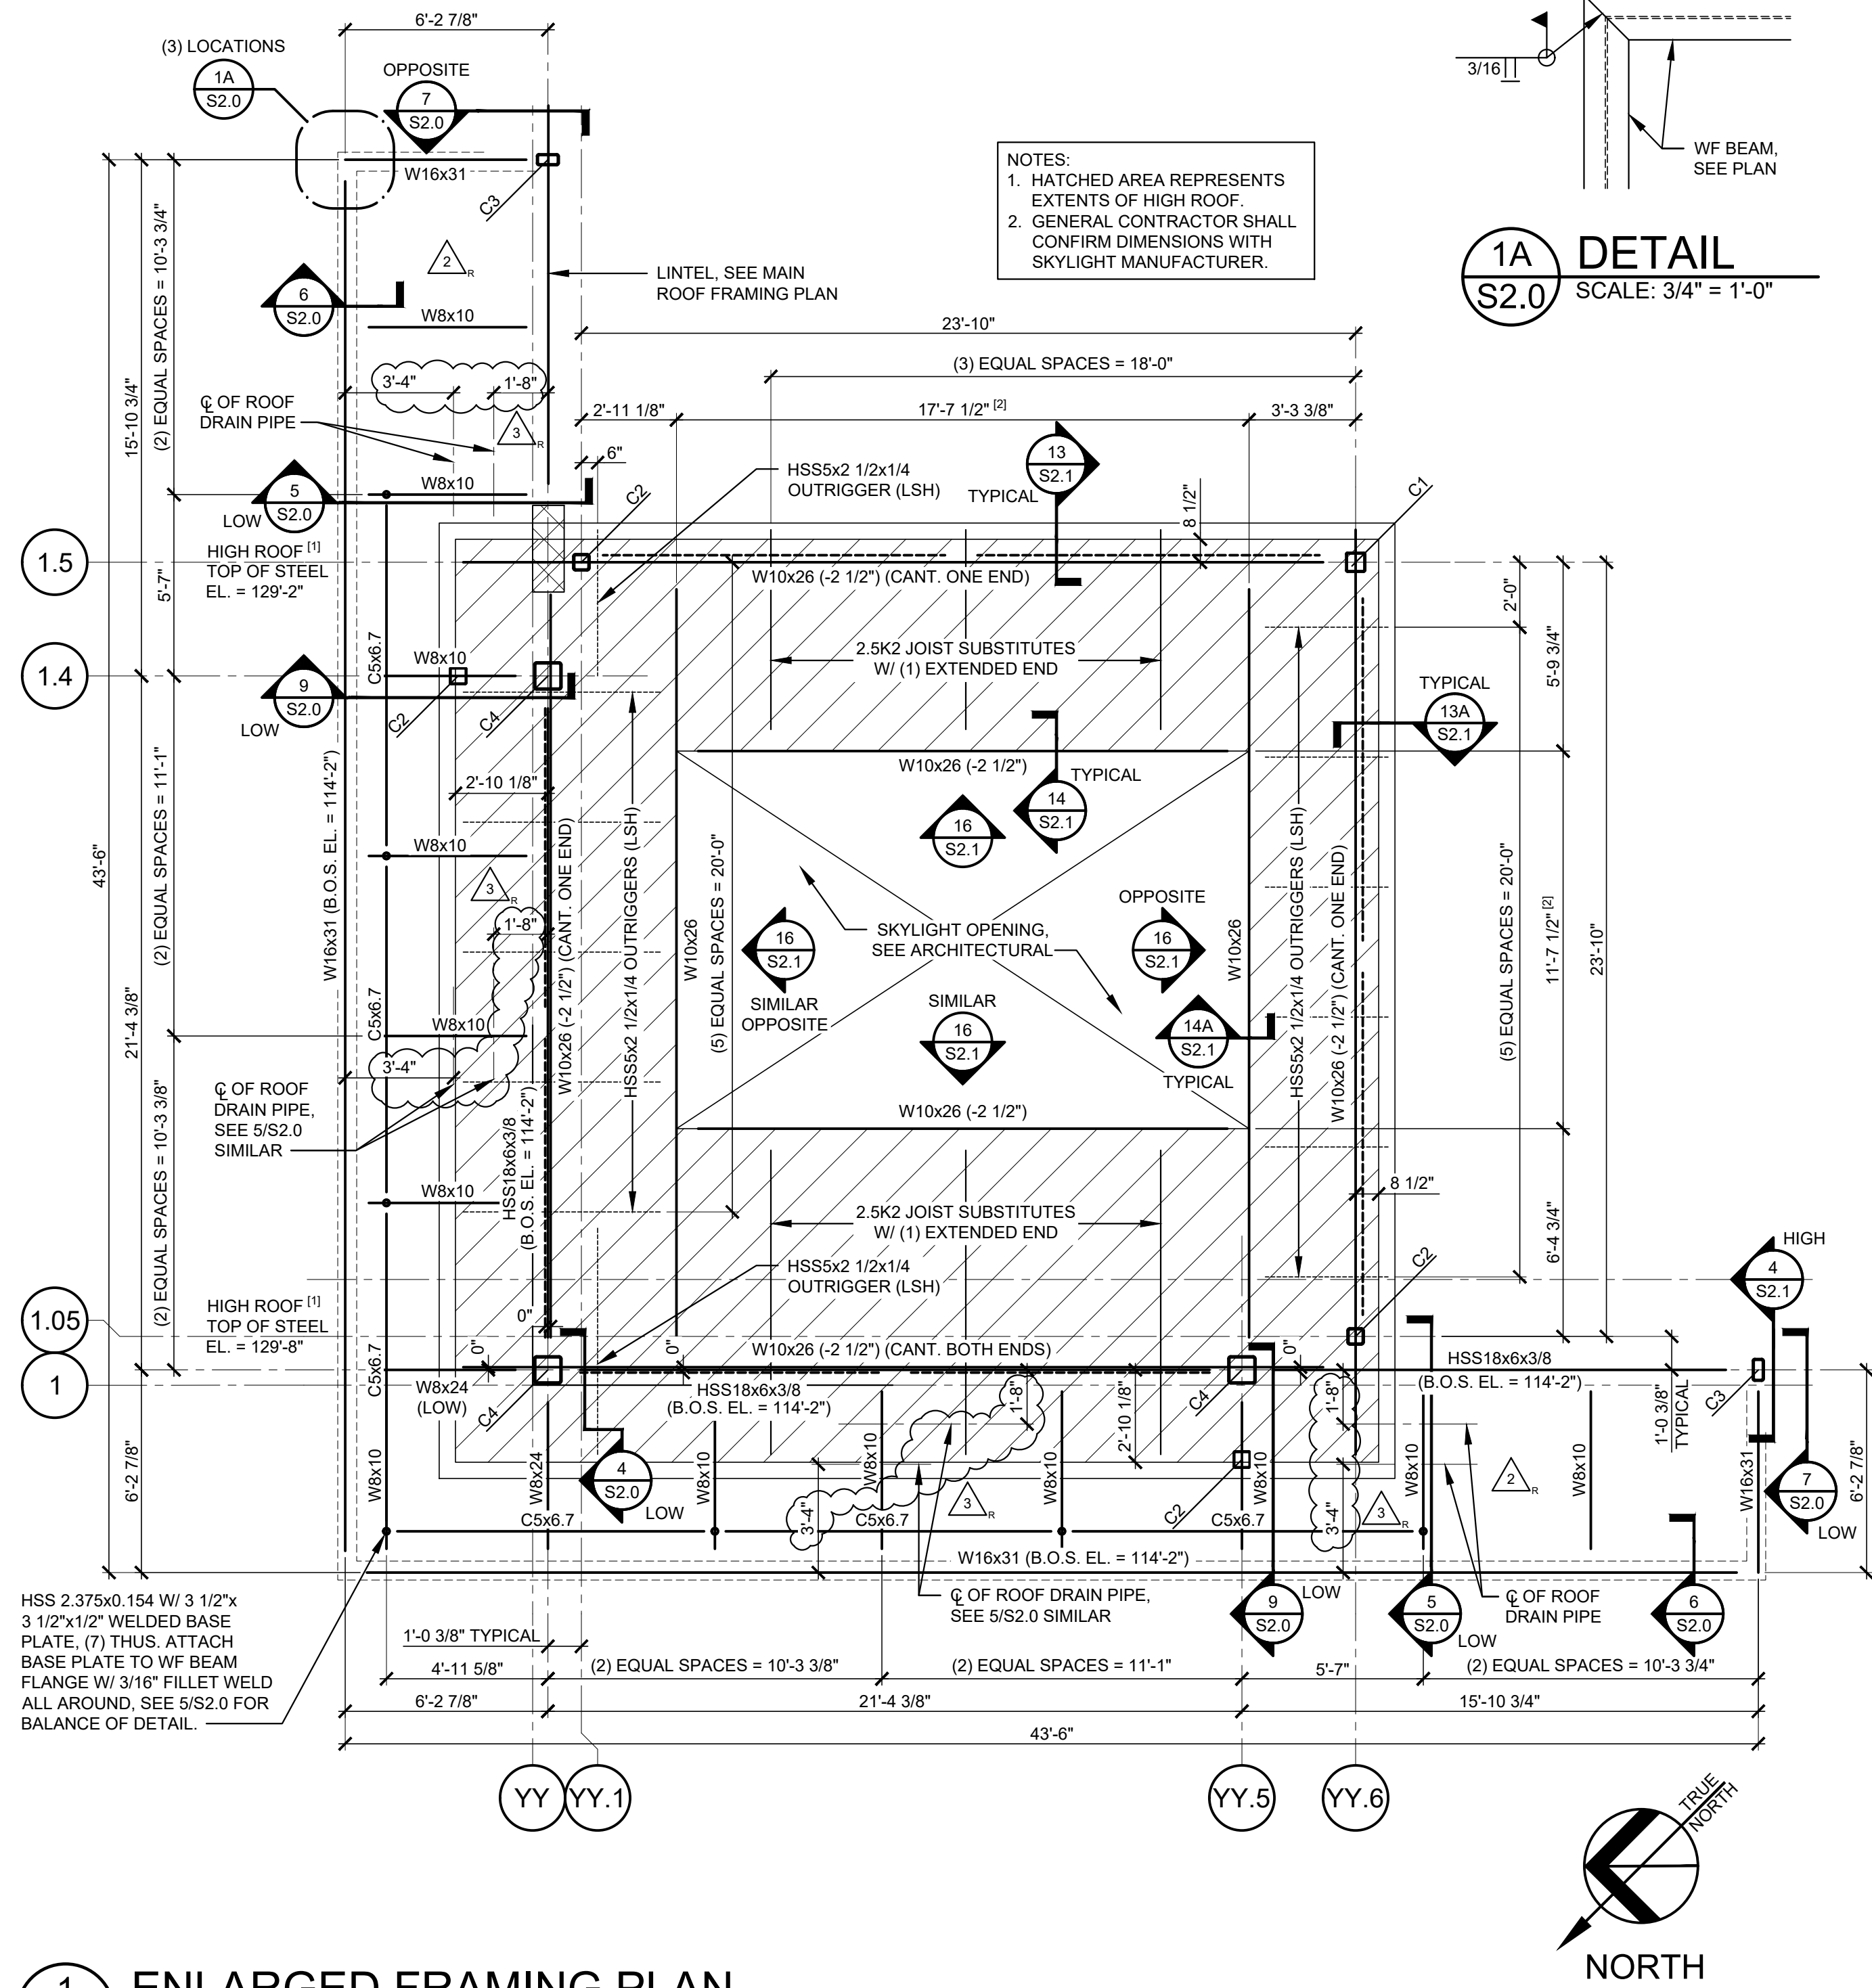


STEEL LINTEL SCHEDULE			
CLEAR SPAN		8" CMU	
7'-4" OR LESS		PS8-8" (L2)	
LINTEL NOTES:			
1. UNLESS NOTED OTHERWISE ON PLAN USE "POWERS" STEEL LINTEL MANUFACTURED BY "POWERS STEEL AND WIRE." INSTALL LINTEL PER MANUFACTURER'S WRITTEN RECOMMENDATIONS.			
2. LINTELS SHALL BE SHORED DURING CONSTRUCTION UNTIL THE MASONRY HAS ATTAINED SUFFICIENT STRENGTH TO CARRY ITS OWN WEIGHT.			
3. LINTEL SIZES SHOWN APPLY WHERE LINTEL SIZES ARE NOT OTHERWISE SHOWN ON THE DRAWINGS.			
4. SEE "TYPICAL LINTEL BEARING" DETAIL ON SHEET S0.2 FOR TYPICAL END BEARING.			

COLUMN SCHEDULE			
MARK	COLUMN	BASE PLATE	ANCHOR RODS
C1	HSS 7x7x1/4	13" x 13" x 3/4"	(4) 3/4" (12" EMBEDMENT)
C2	HSS 6x6x1/4	12" x 12" x 3/4"	(4) 3/4" (9" EMBEDMENT)
C3	HSS 8x4x3/8	14" x 10" x 3/4"	(4) 3/4" (9" EMBEDMENT)
C4	HSS 10x10x3/8	22" x 22" x 1 1/4"	(4) 1 1/8" (12" EMBEDMENT)
C5	HSS 12.75x10.250	18" x 18" x 1"	(4) 3/4" (12" EMBEDMENT)

ROOF FRAMING PLAN

S2.0

No.	Description	CONSTR. DOC. & REVISIONS
1	Add #3 - Revised detail 3 and plan 8	Date 05/13/22
2	CB #4 - Revised plan 1, sections 5, 7 & 9	09/14/22
3	CB #5 - Revised plan 1	10/18/22

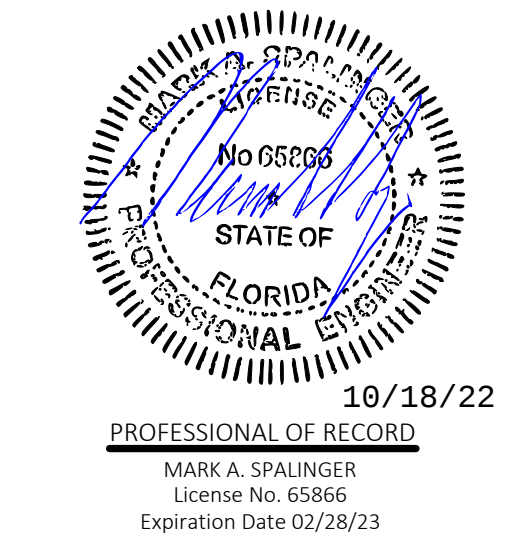

Drawn By/Checked By: MPD/MPD
Project Number 2100630
Owner & Permit Date 09/21/21
Bid Date 04/20/22

ROOF FRAMING PLAN

S2.0