




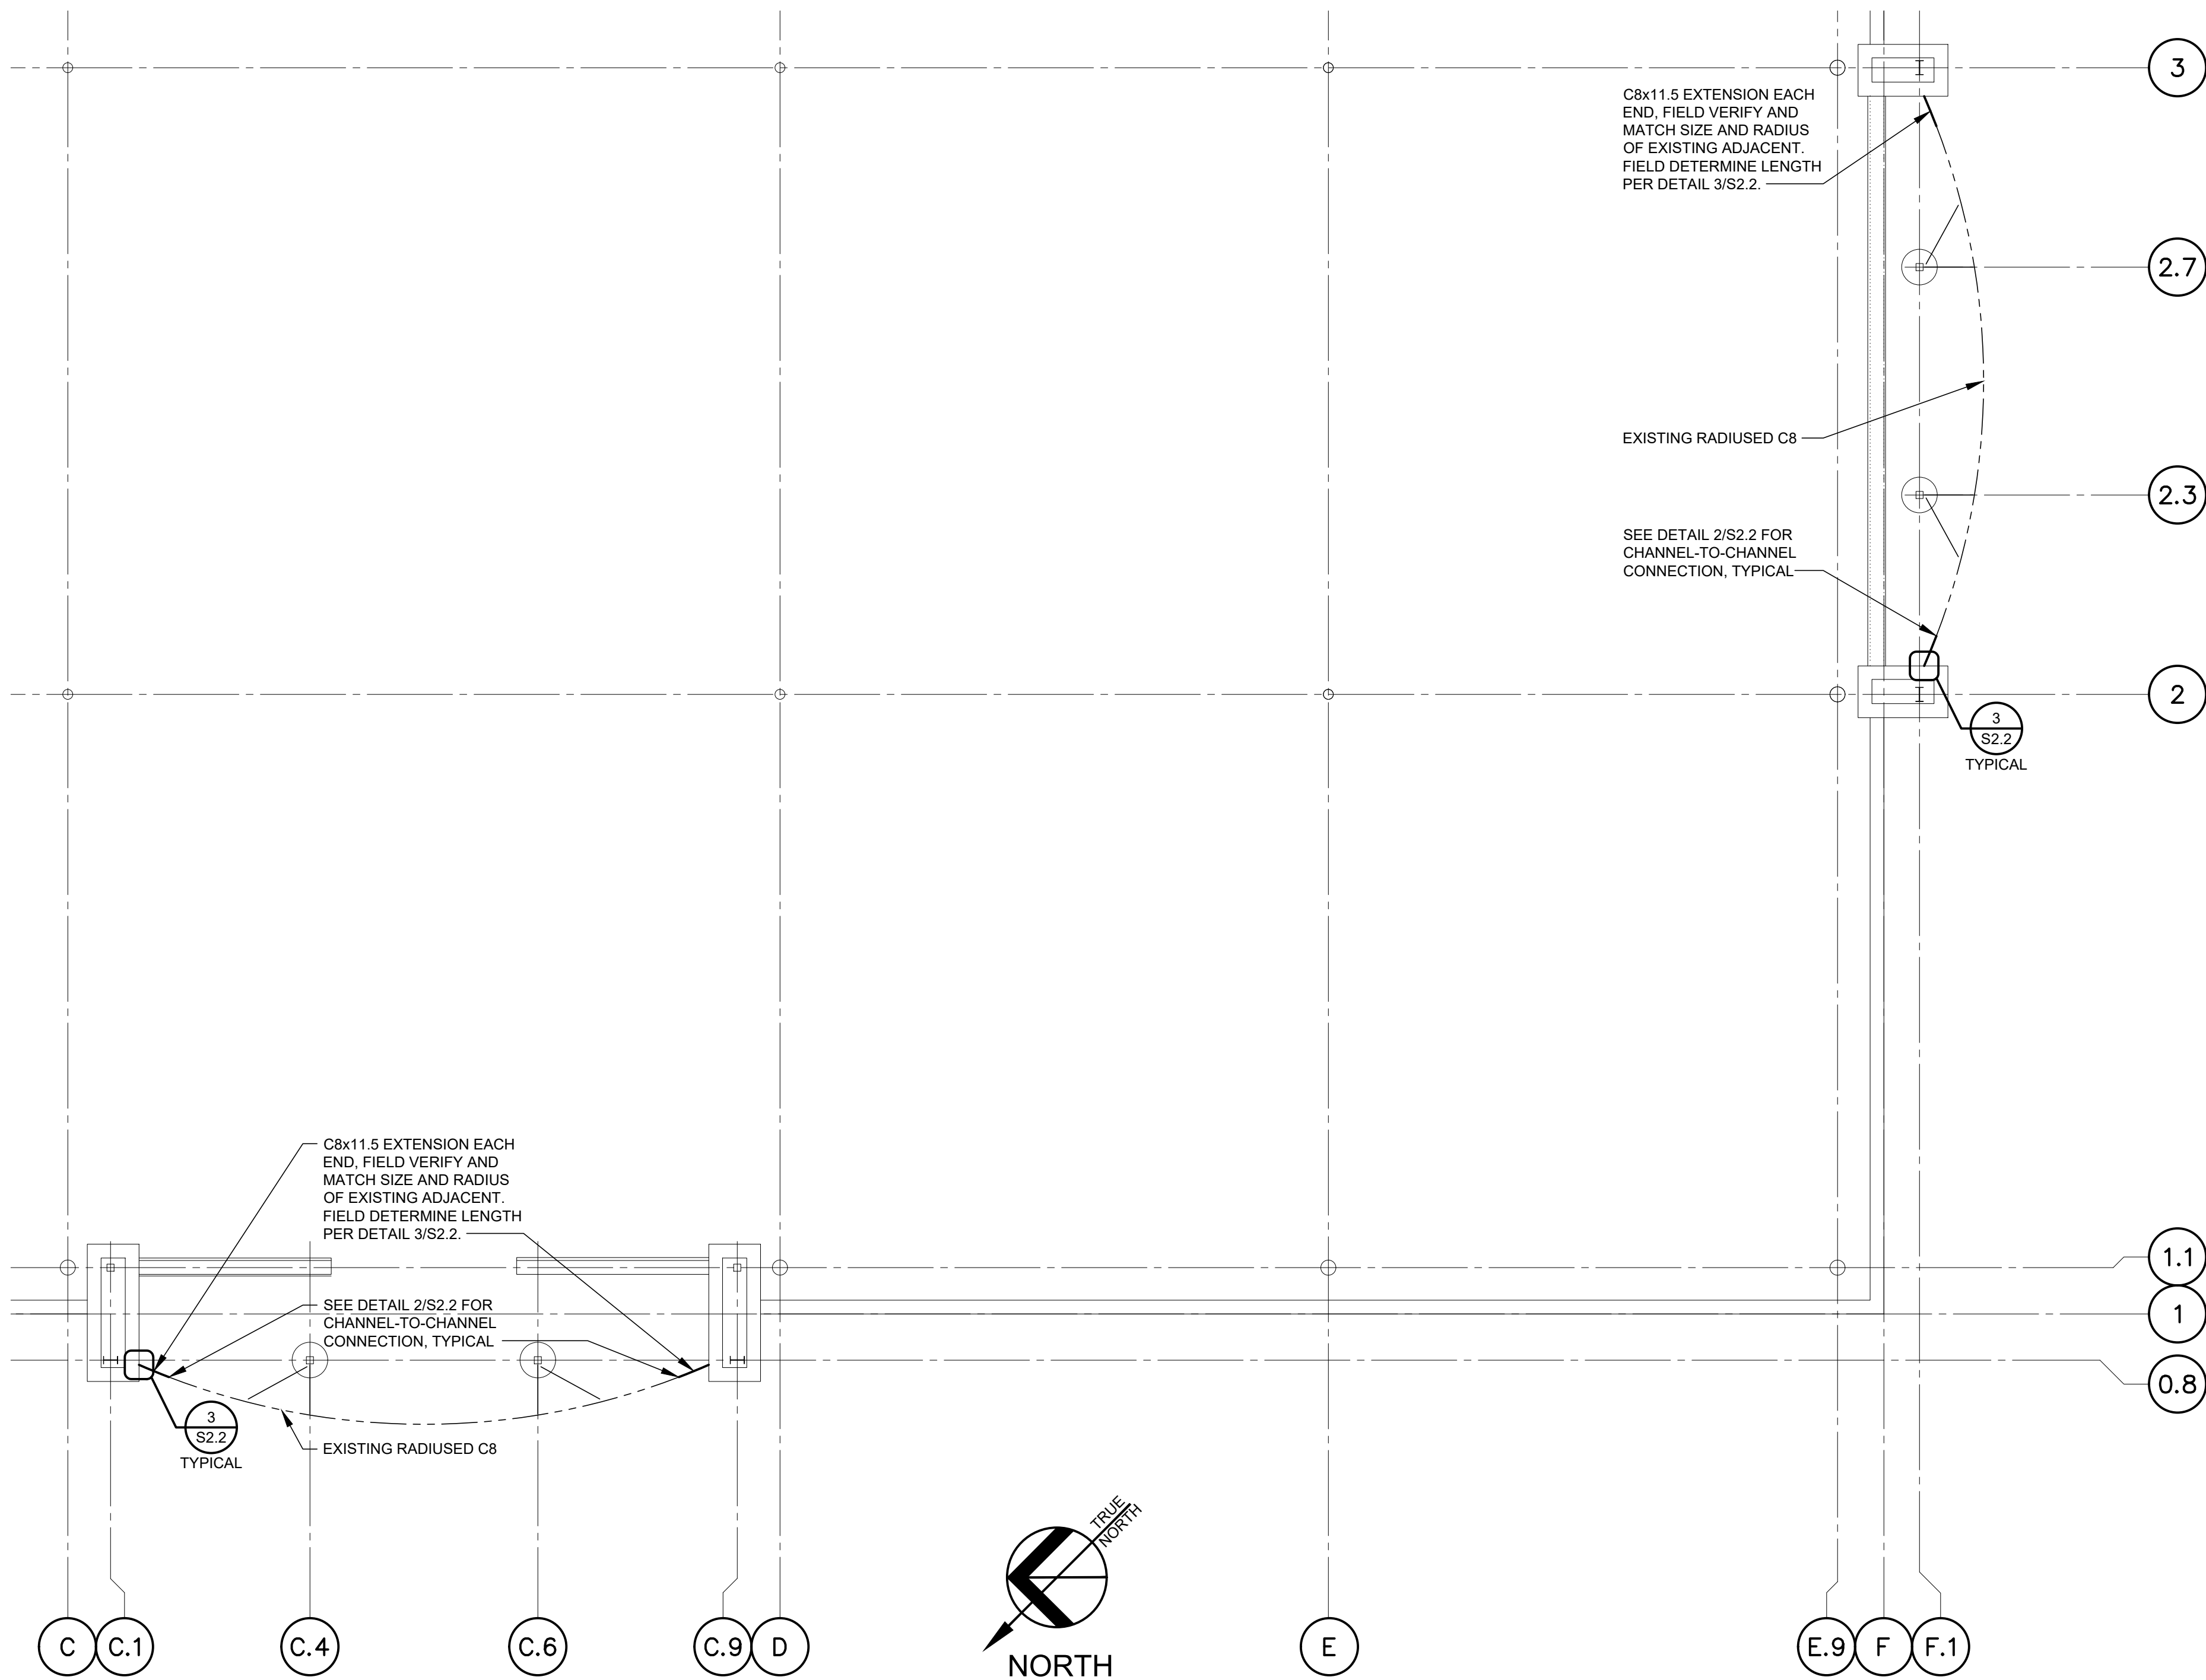

1 PARTIAL STRUCTURAL FRAMING PLAN
SCALE: 1/8" = 1'-0"

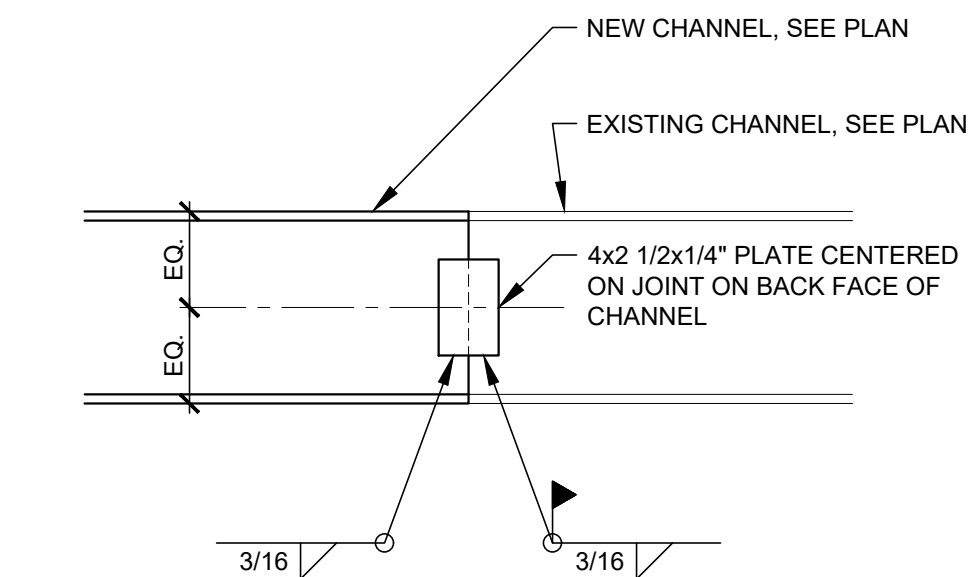


2 DETAIL
SCALE: 1 1/2" = 1'-0"

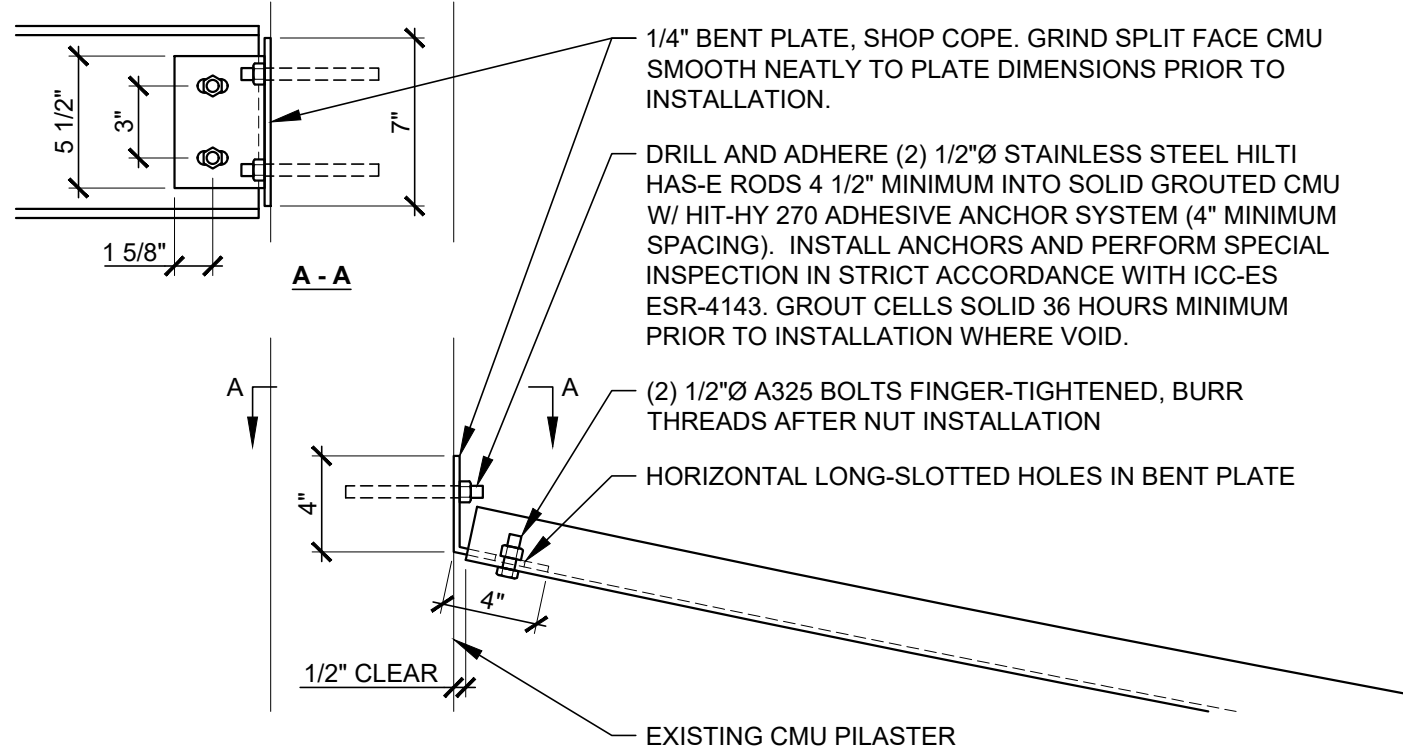

3 DETAIL
SCALE: 1 1/2" = 1'-0"

CONSTR. DOC. & REVISIONS		
No.	Description	Date
1	CB #10 - Added sign support channel extensions	05/04/23

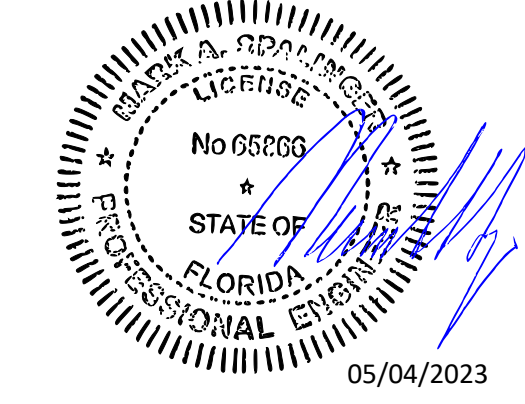

PROFESSIONAL OF RECORD
MARK A. SPALINGER
License No. 65866
Expiration Date 02/28/25

Drawn By/Checked By:	MPD/MPD
Project Number	2100630
Owner & Permit Date	09/21/21
Bid Date	04/20/22