



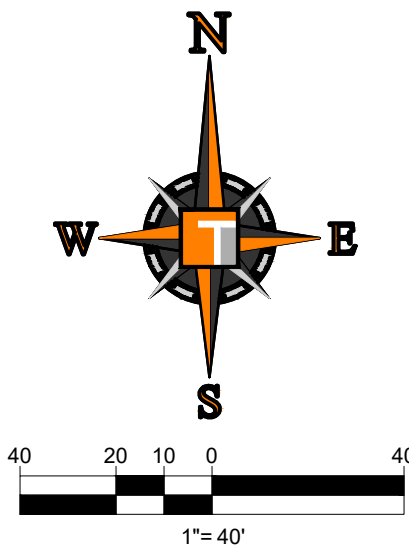


PLEASE REFER TO SHEET L-003 FOR LANDSCAPE PLAN; SHEET L-002 FOR TREE DISPOSITION CHART; SHEET L-004 FOR CODE REQUIREMENTS AND PLANTING DETAILS; AND SHEET L-005 FOR LANDSCAPE GENERAL NOTES.

GENERAL NOTES:

1. Contractor is responsible for determining all utility locations and installing facilities so as to not conflict. All damage to existing utilities or improvements caused by Contractor shall be repaired at no additional cost to the Owner.
2. Contractor to notify "Sunshine State One Call of Florida, Inc." at 1-800-432-4710 Two Full Business Days prior to digging for underground utility locations.
3. Contractor shall be responsible for providing final grading of all associated planting areas.
4. After final grade, area to be raked to 6" depth and all rock and foreign inorganic materials removed and disposed of properly off-site.
5. No plant material will be accepted showing evidence of cable, chain marks, equipment scars, or otherwise damaged.
6. Plant material will not be accepted when the ball of earth surrounding its roots has been cracked, broken or otherwise damaged.
7. Root-prune all trees a minimum of (8) weeks prior to planting.
8. Tree protection barricades shall be provided by Landscape Contractor around existing trees that may be impacted by the proposed construction. Prior to any construction a tree protection barricade inspection shall be conducted by the landscape architect, owner or governing municipality. Refer to landscape detail for tree preservation barricade fencing.

SHEETS L-001 & L-002 WERE PREPARED BY ISA CERTIFIED ARBORIST MICHAEL D. GROSSWIRTH (FL-9157A) AND SHALL SERVE AS THE ARBORIST REPORT FOR THIS PROJECT.

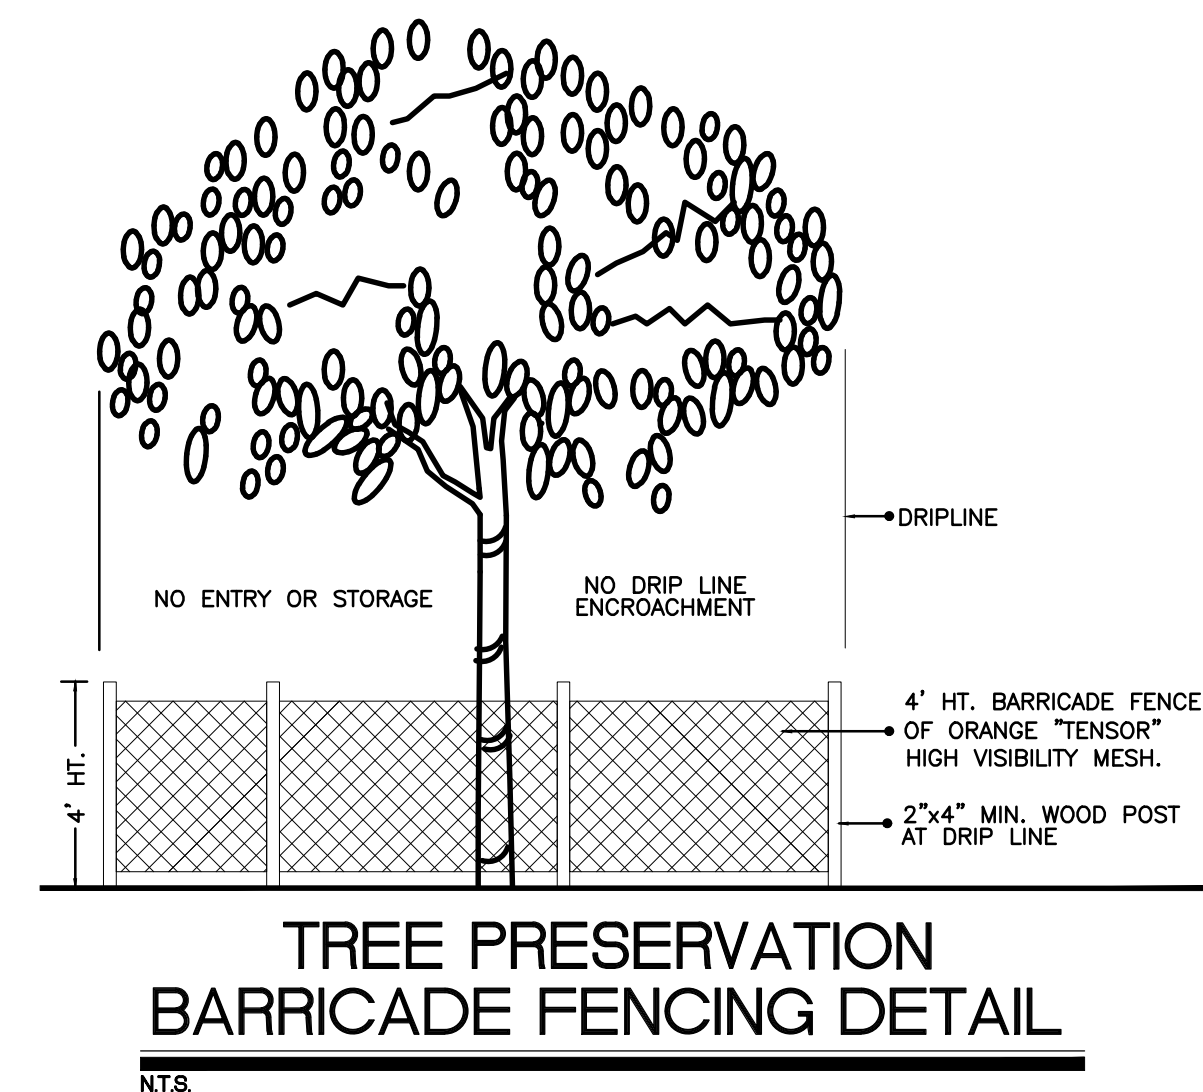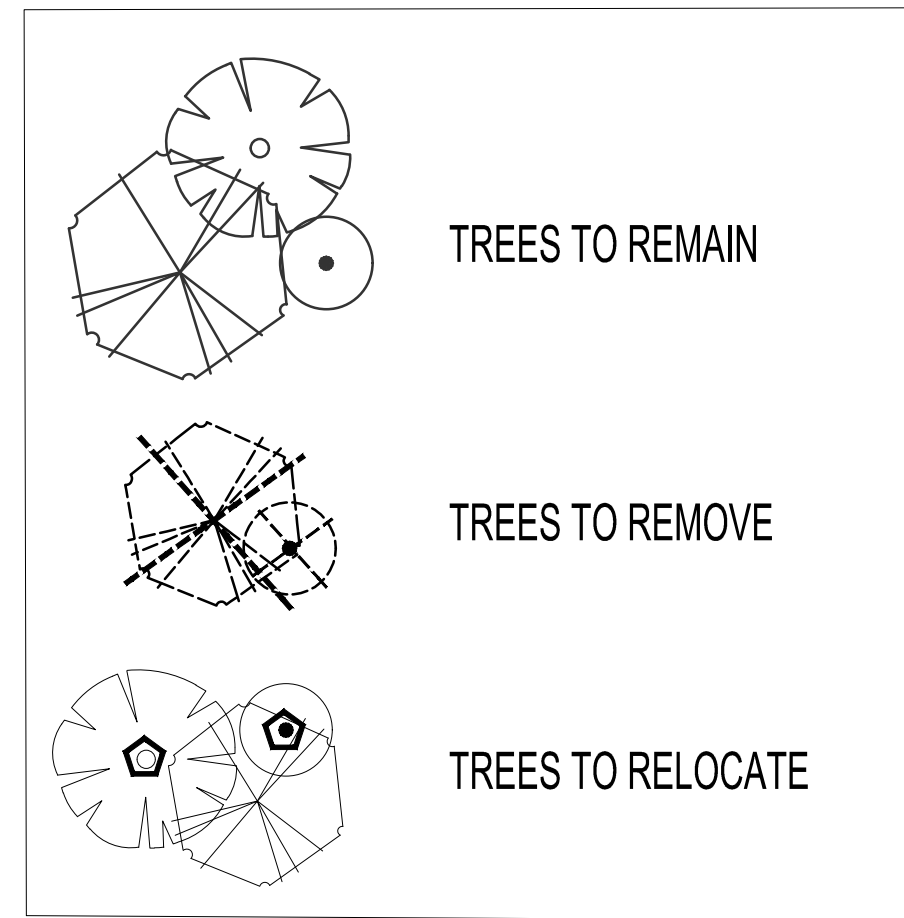

THOMAS
ENGINEERING GROUP

CIVIL ENGINEERS - PROJECT MANAGERS - LAND PLANNING - LANDSCAPE ARCHITECTS
1502 W. FLETCHER AVE. SUITE 101
TAMPA, FL 33612
P: 813-379-4100
F: 813-379-4040
www.ThomasEngineeringGroup.com

1502 W. FLETCHER AVE. SUITE 101
TAMPA, FL 33612
P: 813-379-4100
F: 813-379-4040
www.ThomasEngineeringGroup.com

1502 W. FLETCHER AVE. SUITE 101
TAMPA, FL 33612
P: 813-379-4100
F: 813-379-4040
www.ThomasEngineeringGroup.com

REVISIONS			
REV	DATE	COMMENT	BY
11	06/16/22	REV SURVIMD COMM. DATED 2/16/22	CTD
12	06/28/22	CHANGE BULLETIN #2	CTD
13	08/18/22	REV CONTROL STR PER ERP COMMENTS	CTB
14	09/14/22	CHANGE BULLETIN #4	CTD
15	10/18/22	CHANGE BULLETIN #5	CTD
16	11/22/22	CHANGE BULLETIN #6 (REVISED)	CTD
7	4/15/22	REV PER CITY COMM DATED 4/14/22	CTD
8	05/02/22	ADDENDUM #1	CTD
9	5/12/22	REV PER PDOT ACCESS COMM DATED 5/8/22	CTD
10	06/06/22	RE PER ENGINEER	CTD

811

KNOW WHAT'S BELOW
ALWAYS CALL 811
BEFORE YOU DIG
It's fast. It's free. It's the law.
www.callsunshine.com

CB #6 (REVISED)
11/22/22

PROJECT No.: FT200034
DRAWN BY: AAM
CHECKED BY: EMM
DATE: 03/17/2021
SCALE: AS NOTED
CAD I.D.: FT200034 - TREE DISPOSITION PLAN

PROJECT:

ROOMS TO GO
S.W. COLLEGE ROAD
S.E. 27th AVE
FOR
PERIMETER
DEVELOPMENT, LLC

2800 & 2832 COLLEGE ROAD
CITY OF OCALA
MARION COUNTY, FLORIDA

THOMAS
ENGINEERING GROUP

1502 W. FLETCHER AVE, SUITE 101
TAMPA, FLORIDA 33612
Phone: (813) 379-4100
Fax: (813) 379-4040
www.ThomasEngineeringGroup.com

REGISTERED LANDSCAPE ARCHITECT
MICHAEL D. GROSSWIRTH
LA 6666871
FLORIDA
REGISTERED LANDSCAPE ARCHITECT
FLORIDA LICENSE NO. 6666871

SHEET TITLE:
DISPOSITION PLAN

SHEET NUMBER:
L-001
OF