

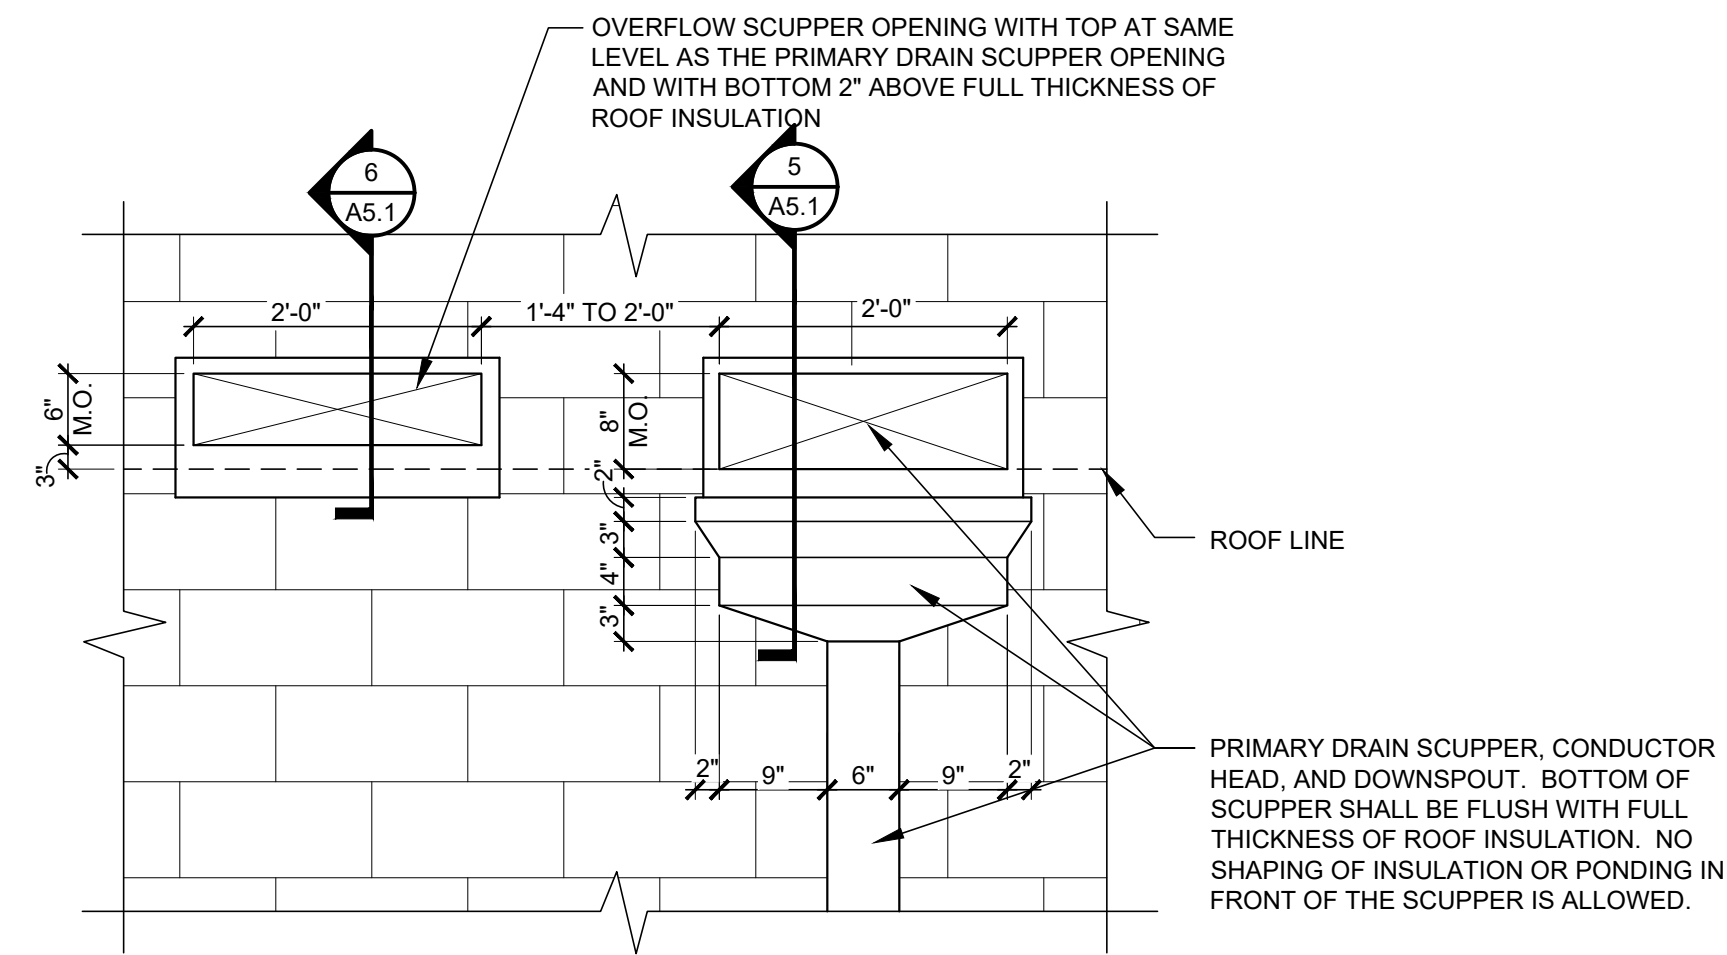
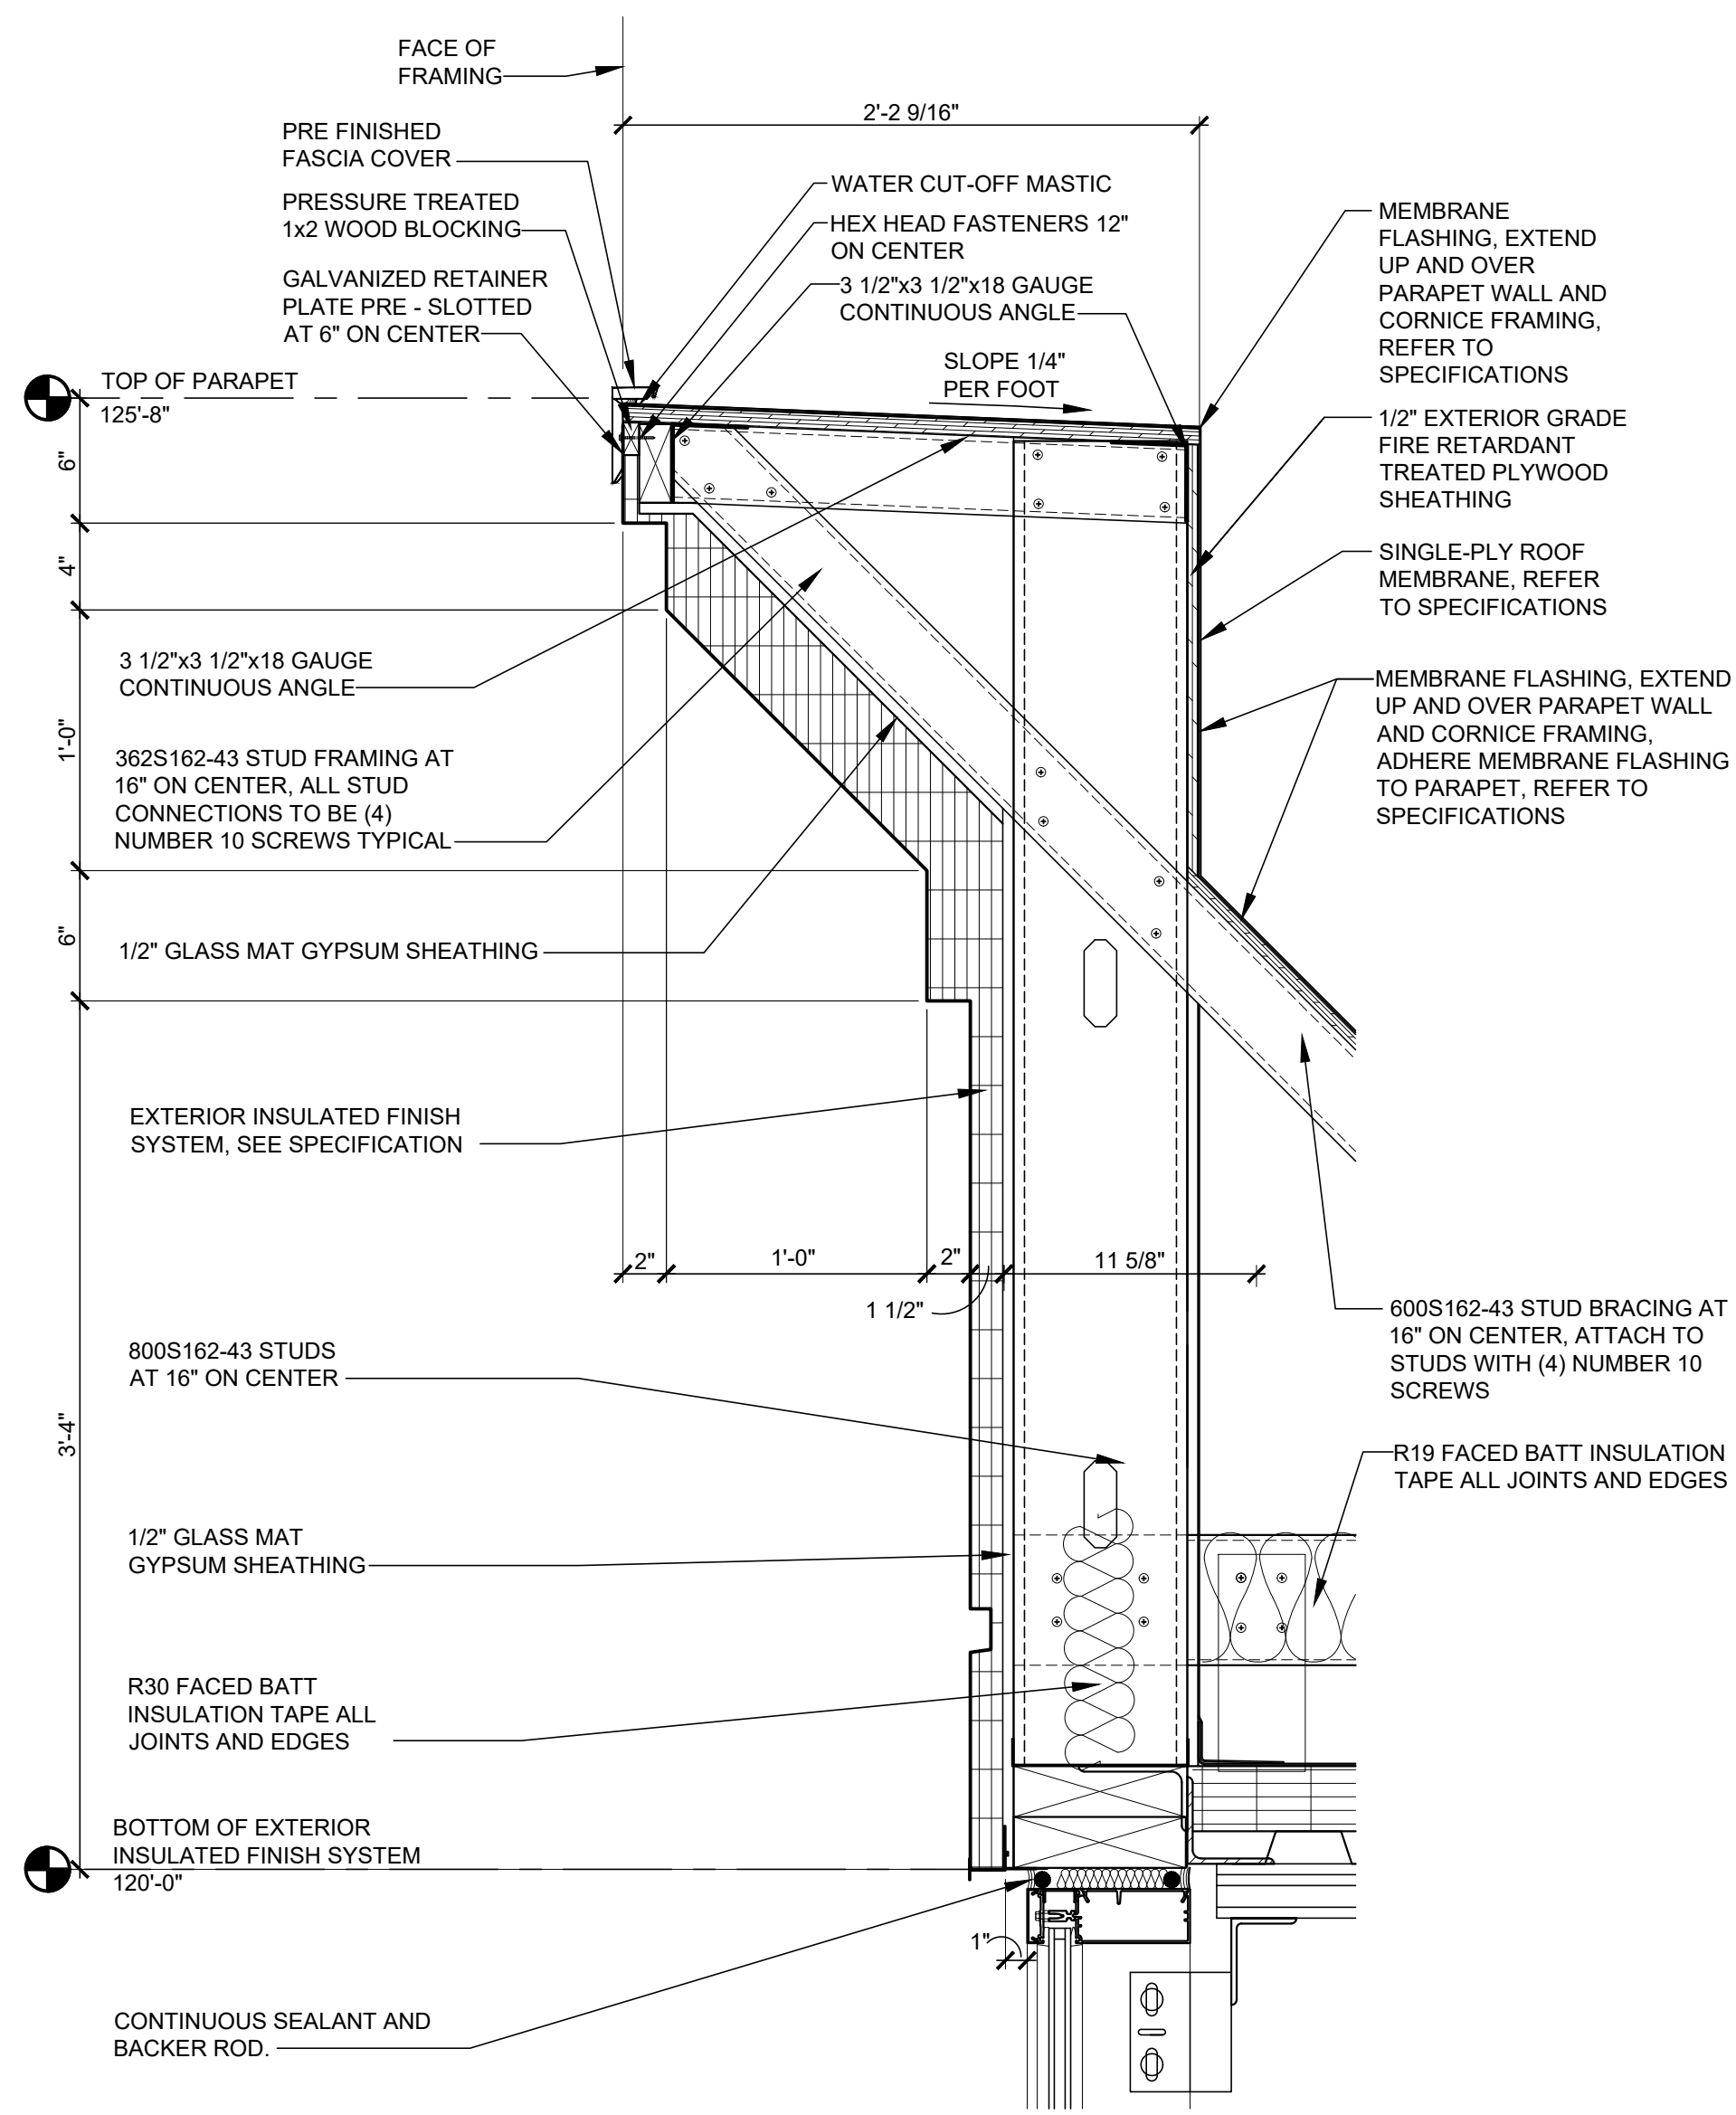
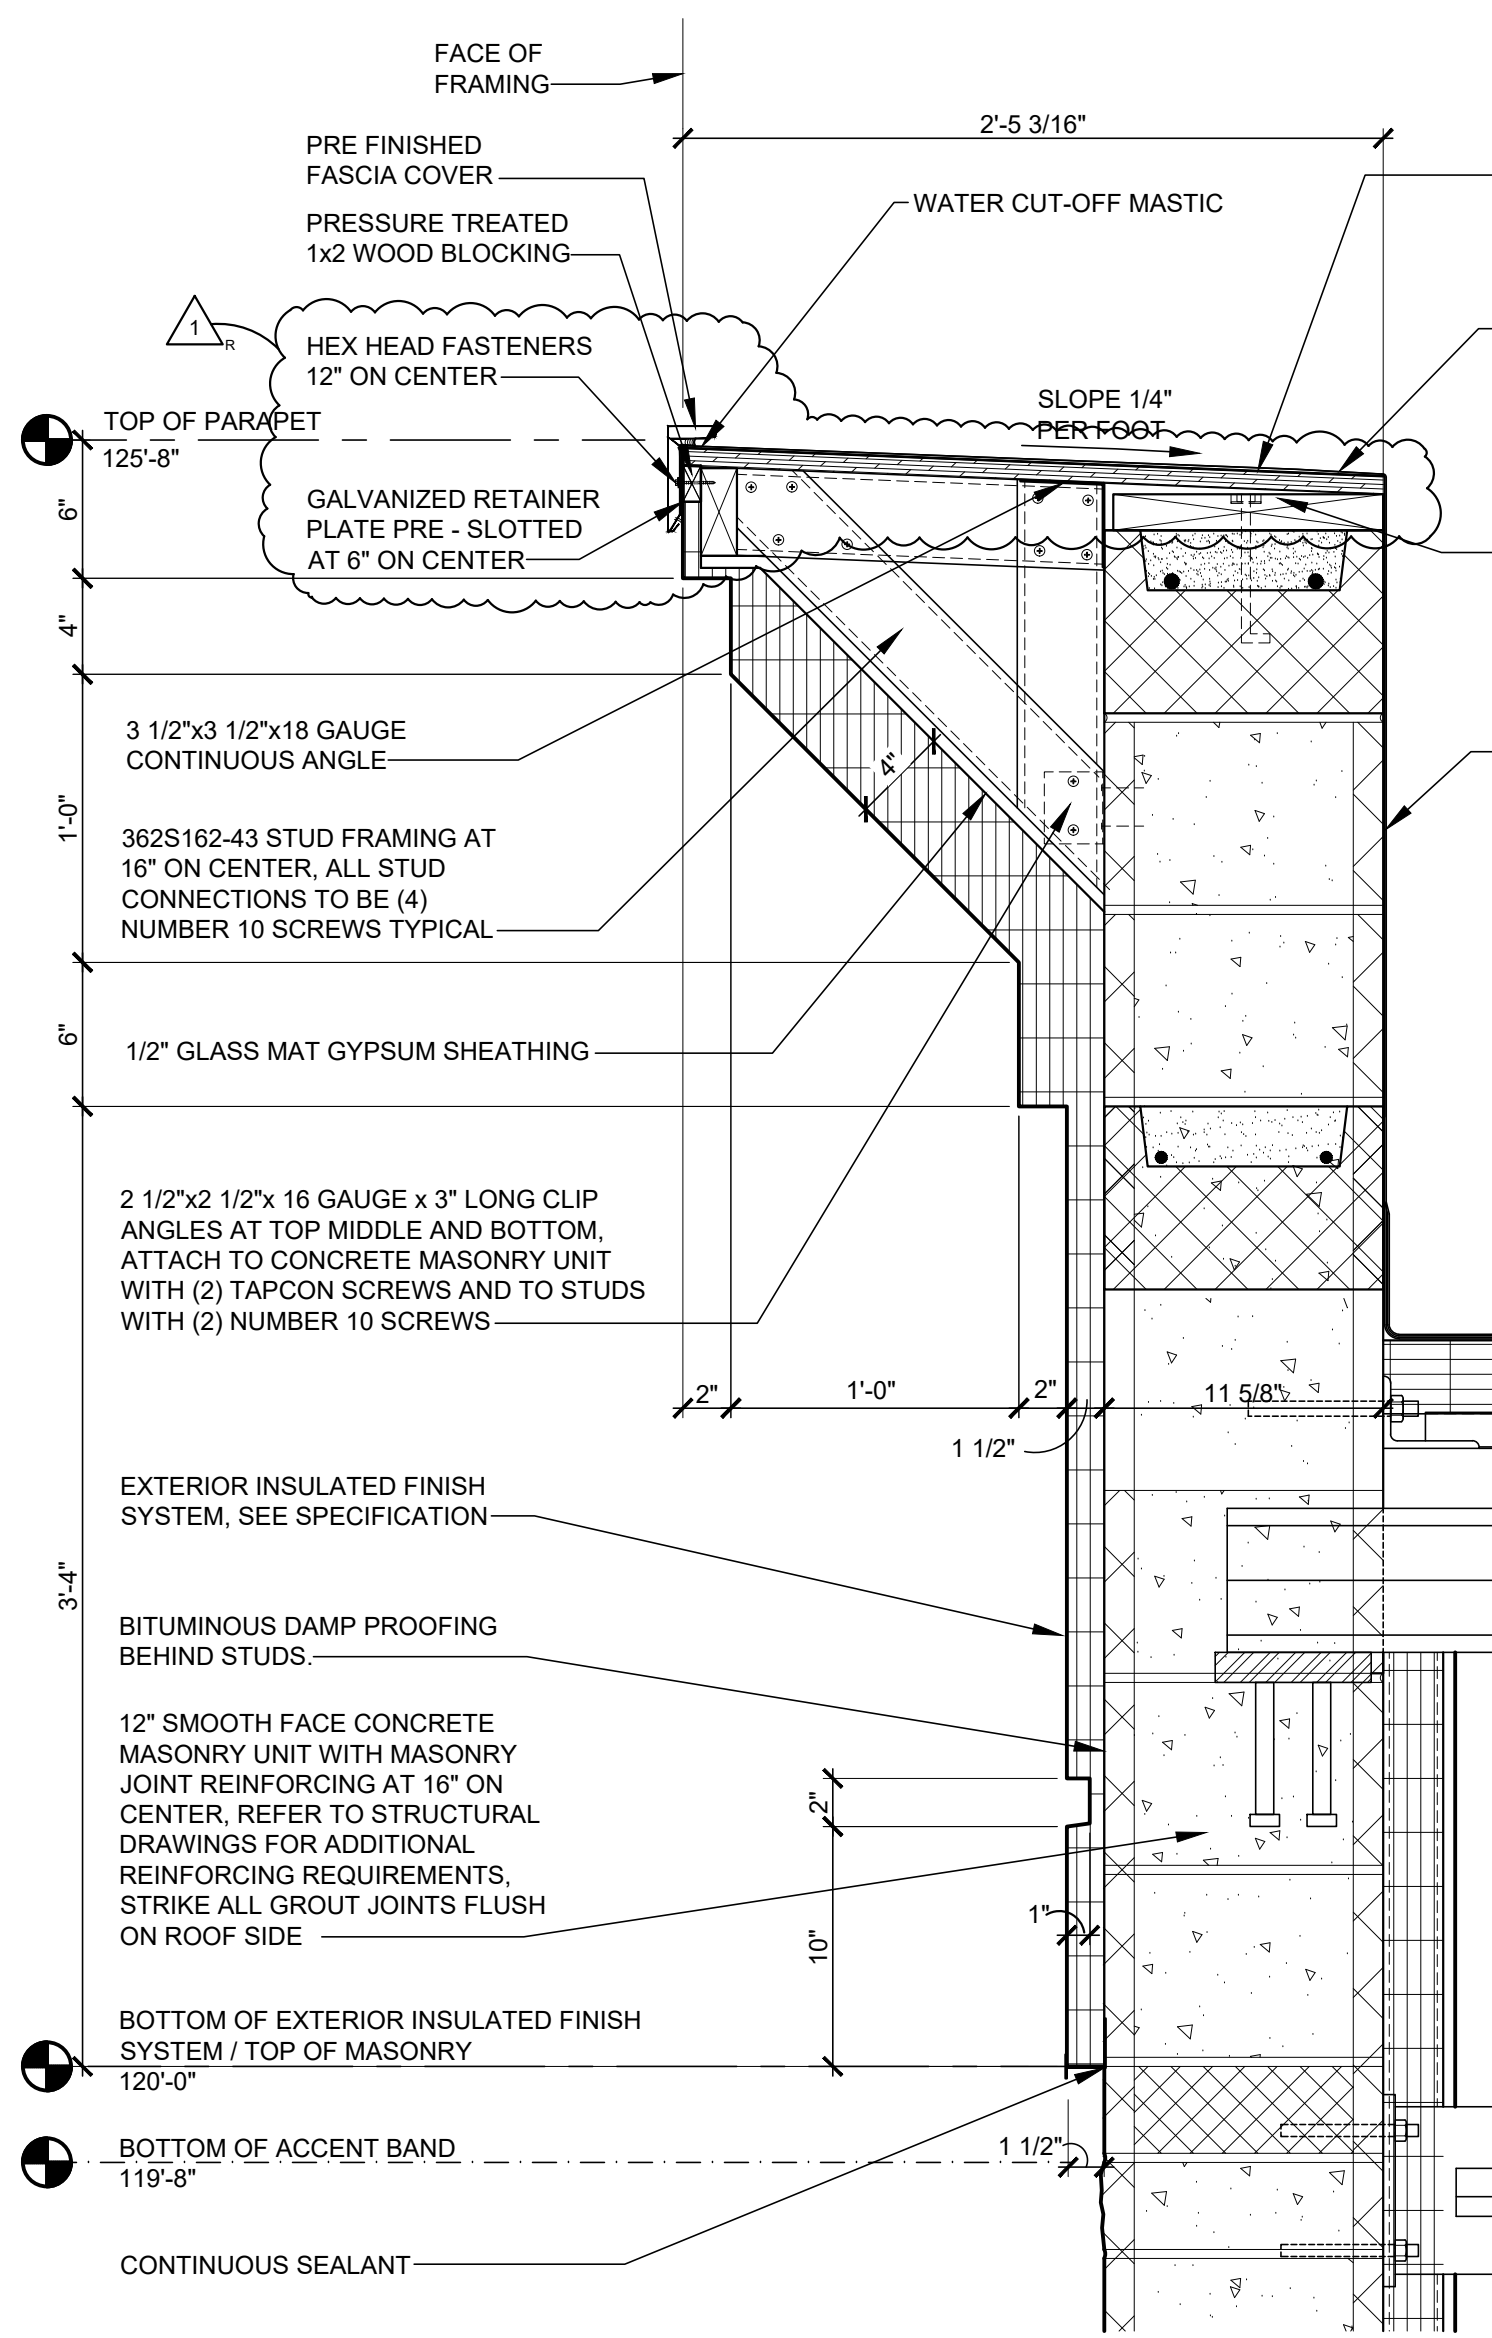


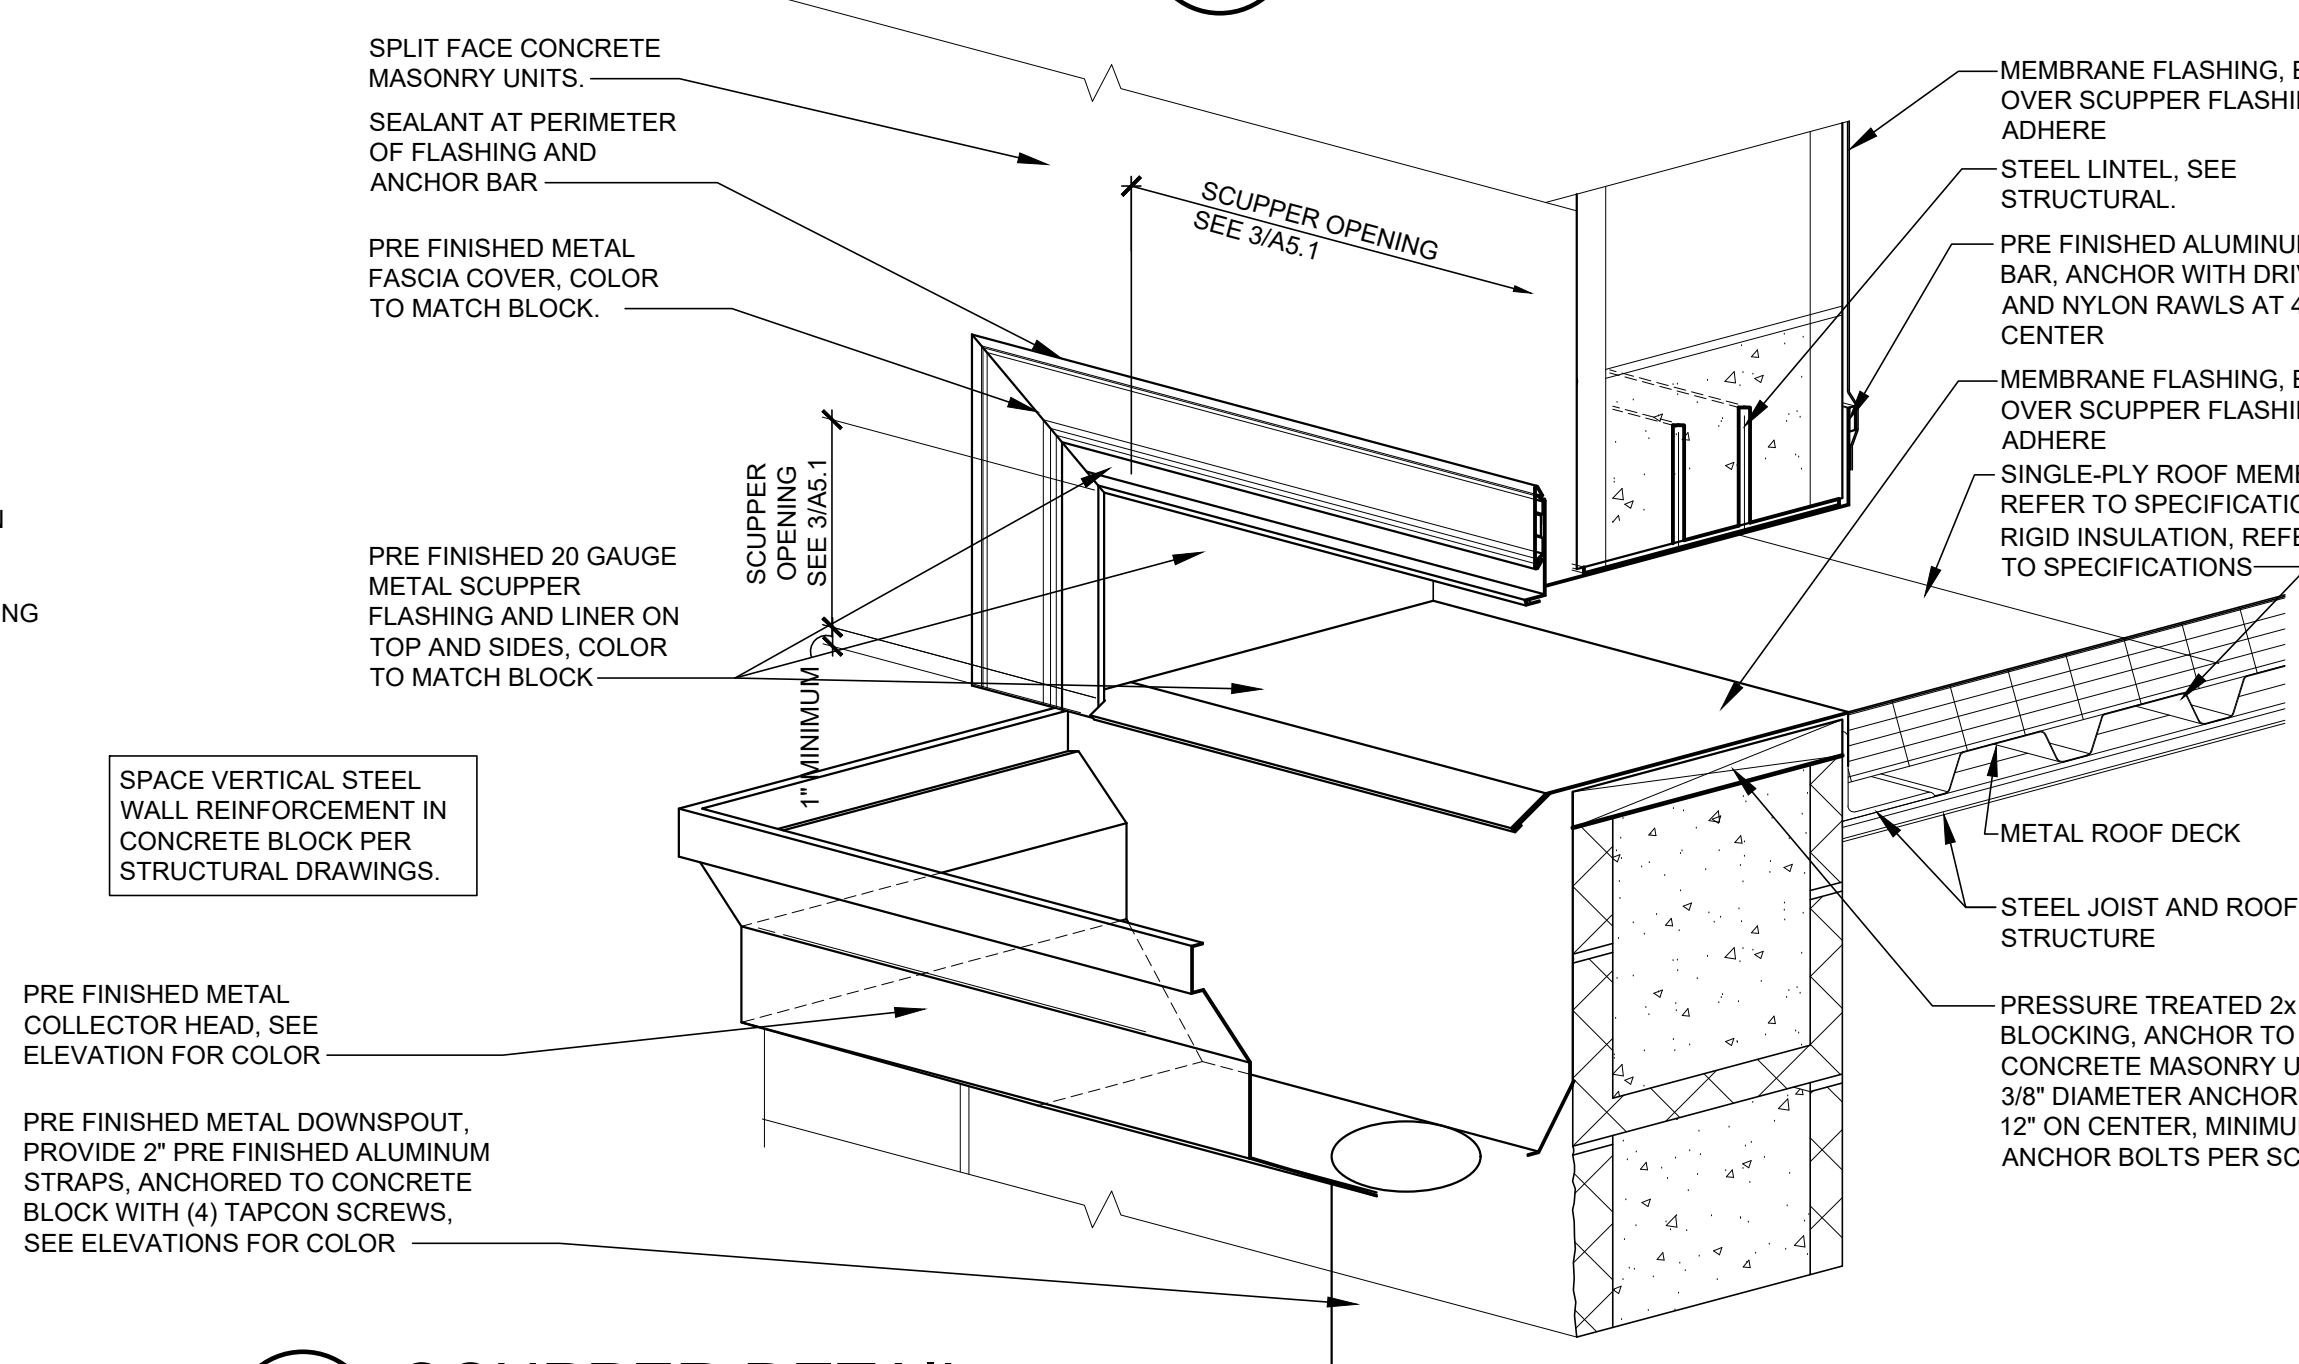

1 CORNICE DETAIL
A5.1 SCALE: 1 1/2" = 1'-0"

2 CORNICE DETAIL
A5.1 SCALE: 1 1/2" = 1'-0"




3 SCUPPER/ OVERFLOW SCUPPER ELEVATION
A5.1 SCALE: 3/4" = 1'-0"

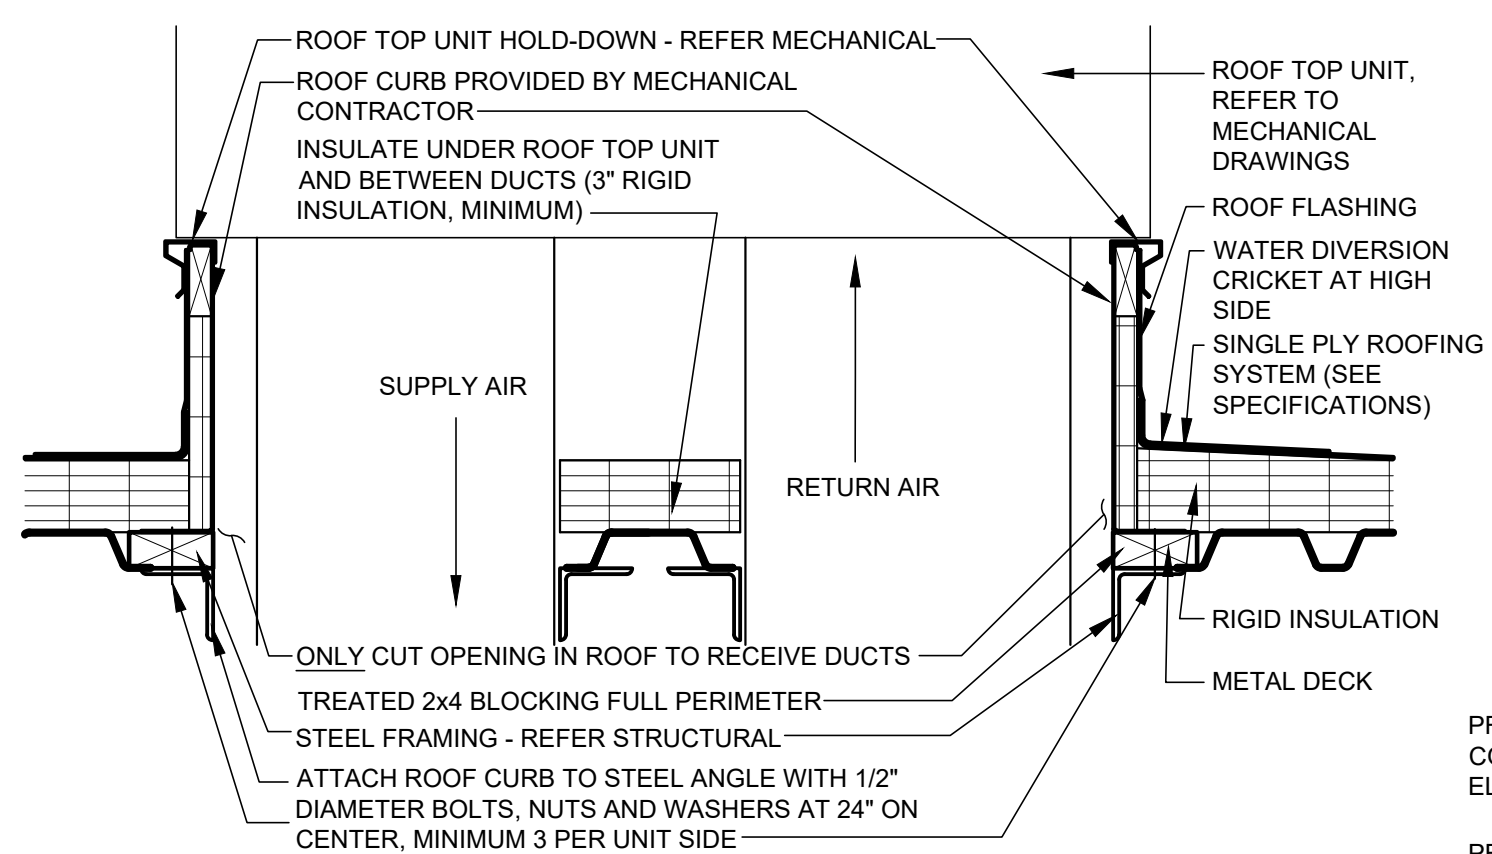

6 OVERFLOW SCUPPER DETAIL
A5.1 SCALE: 1 1/2" = 1'-0"

4 ROOF CURB DETAIL
A5.1 SCALE: 1 1/2" = 1'-0"

5 SCUPPER DETAIL
A5.1 SCALE: 1 1/2" = 1'-0"

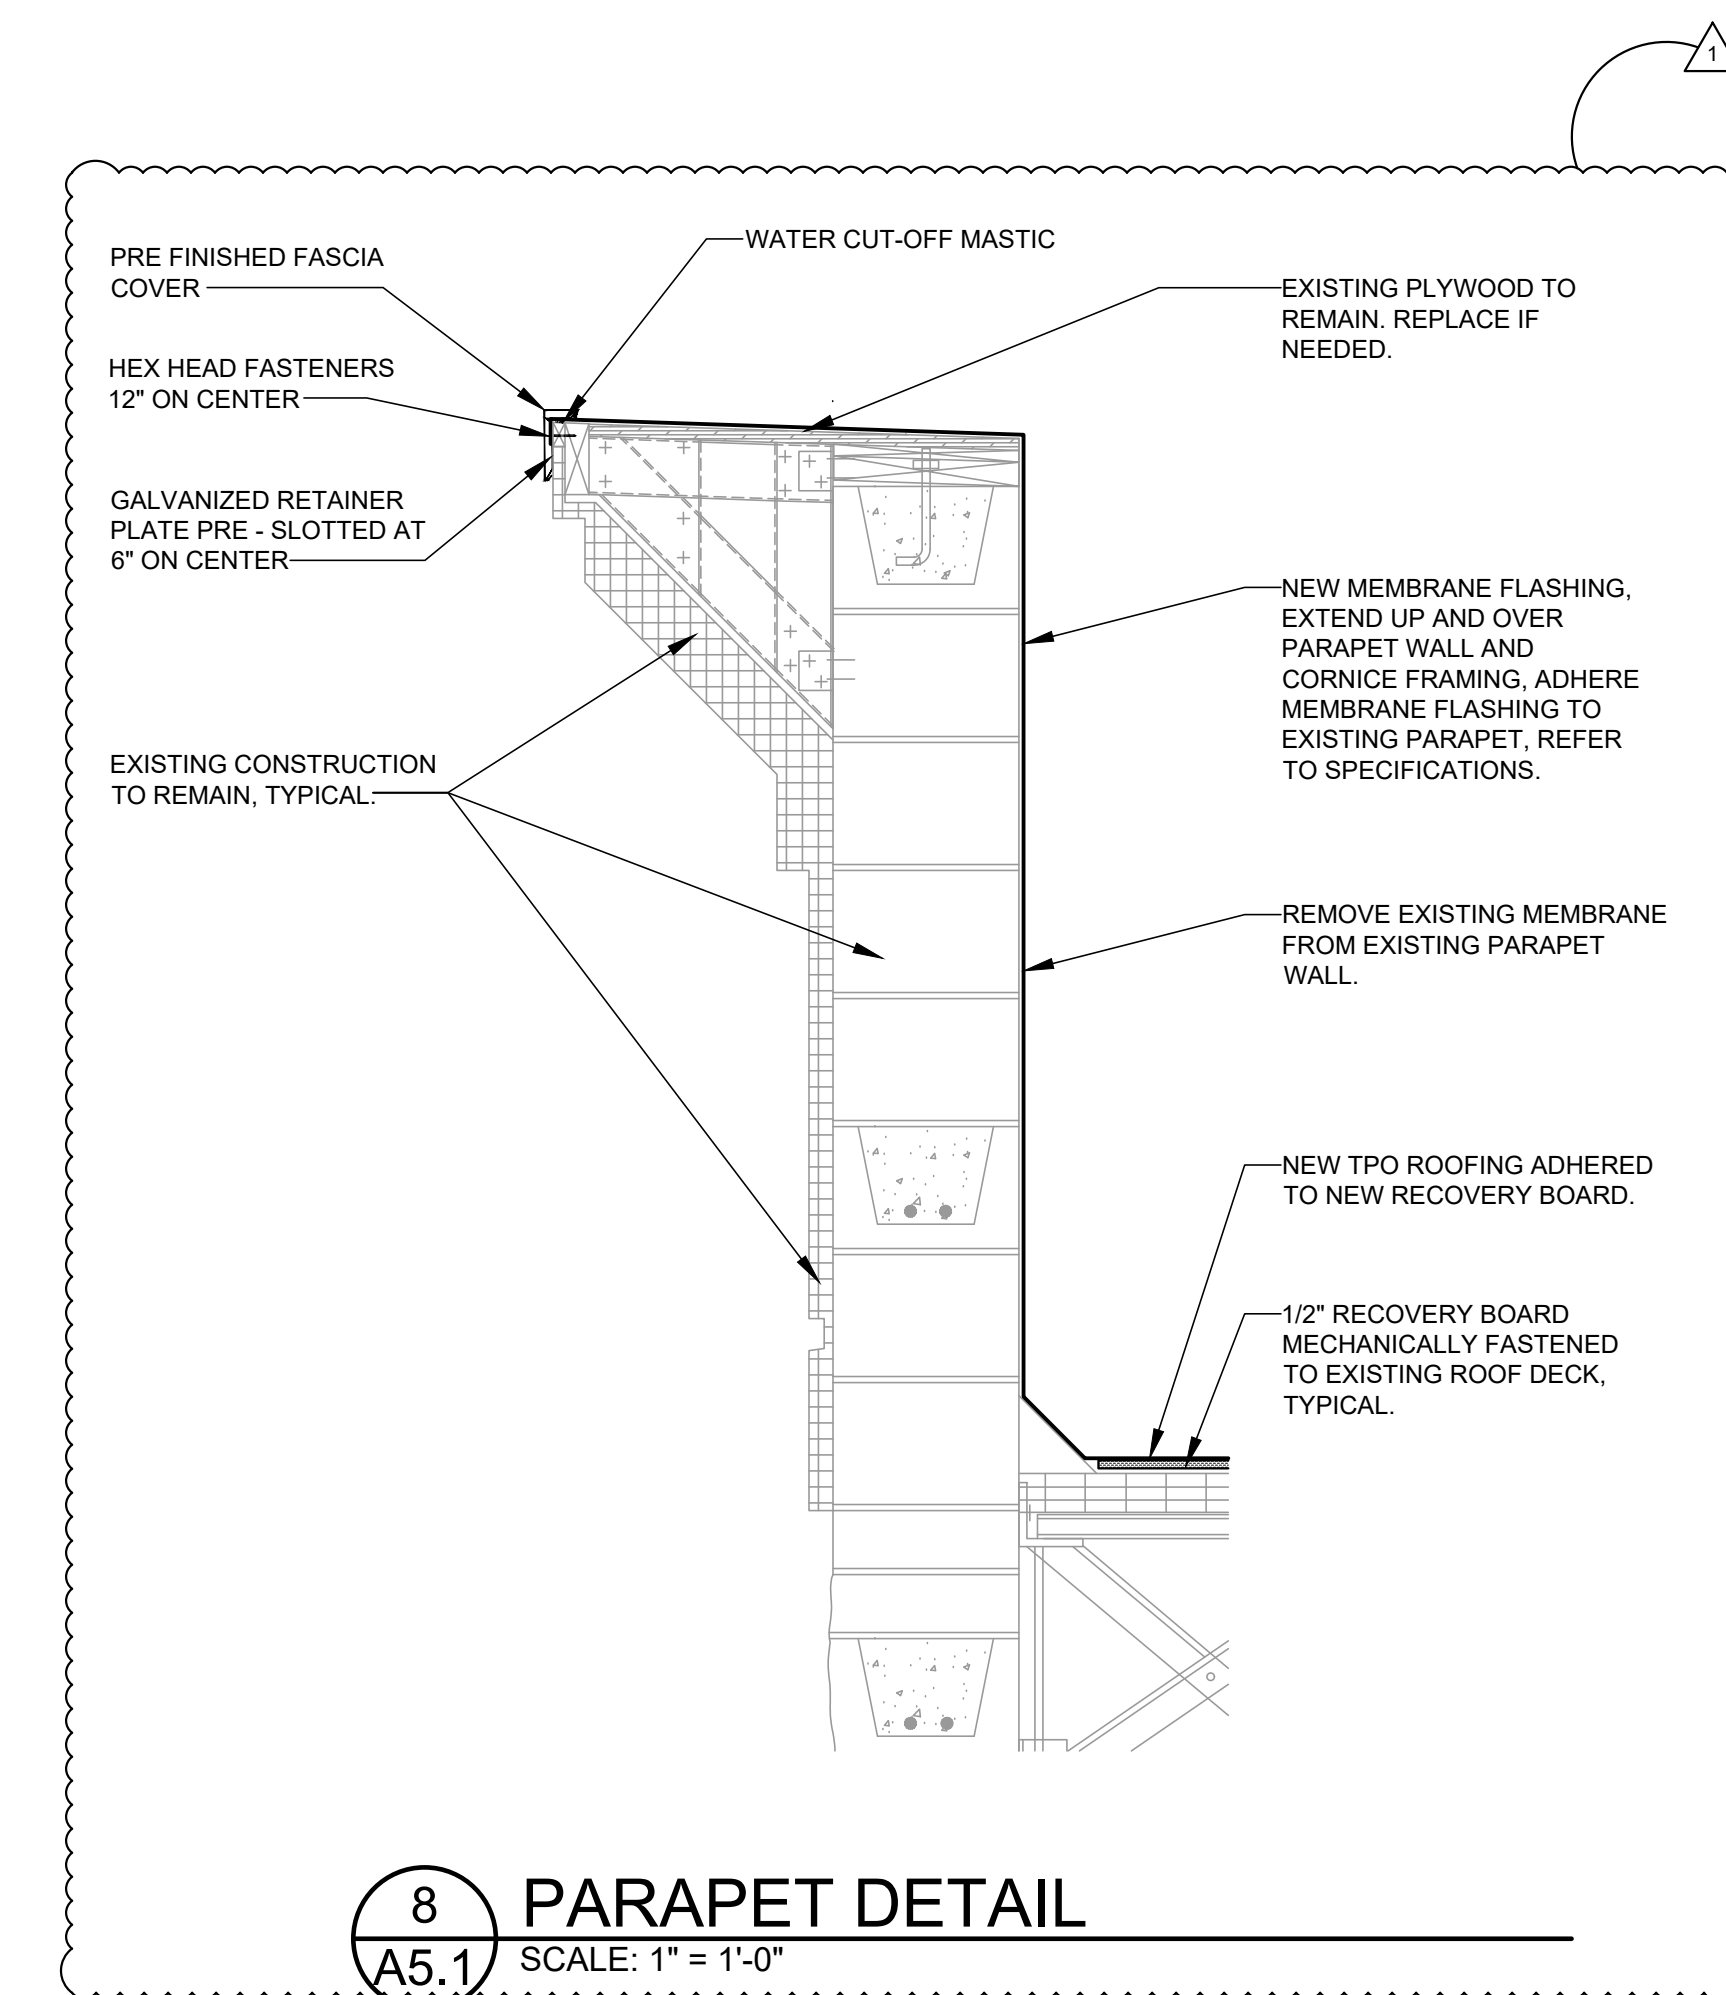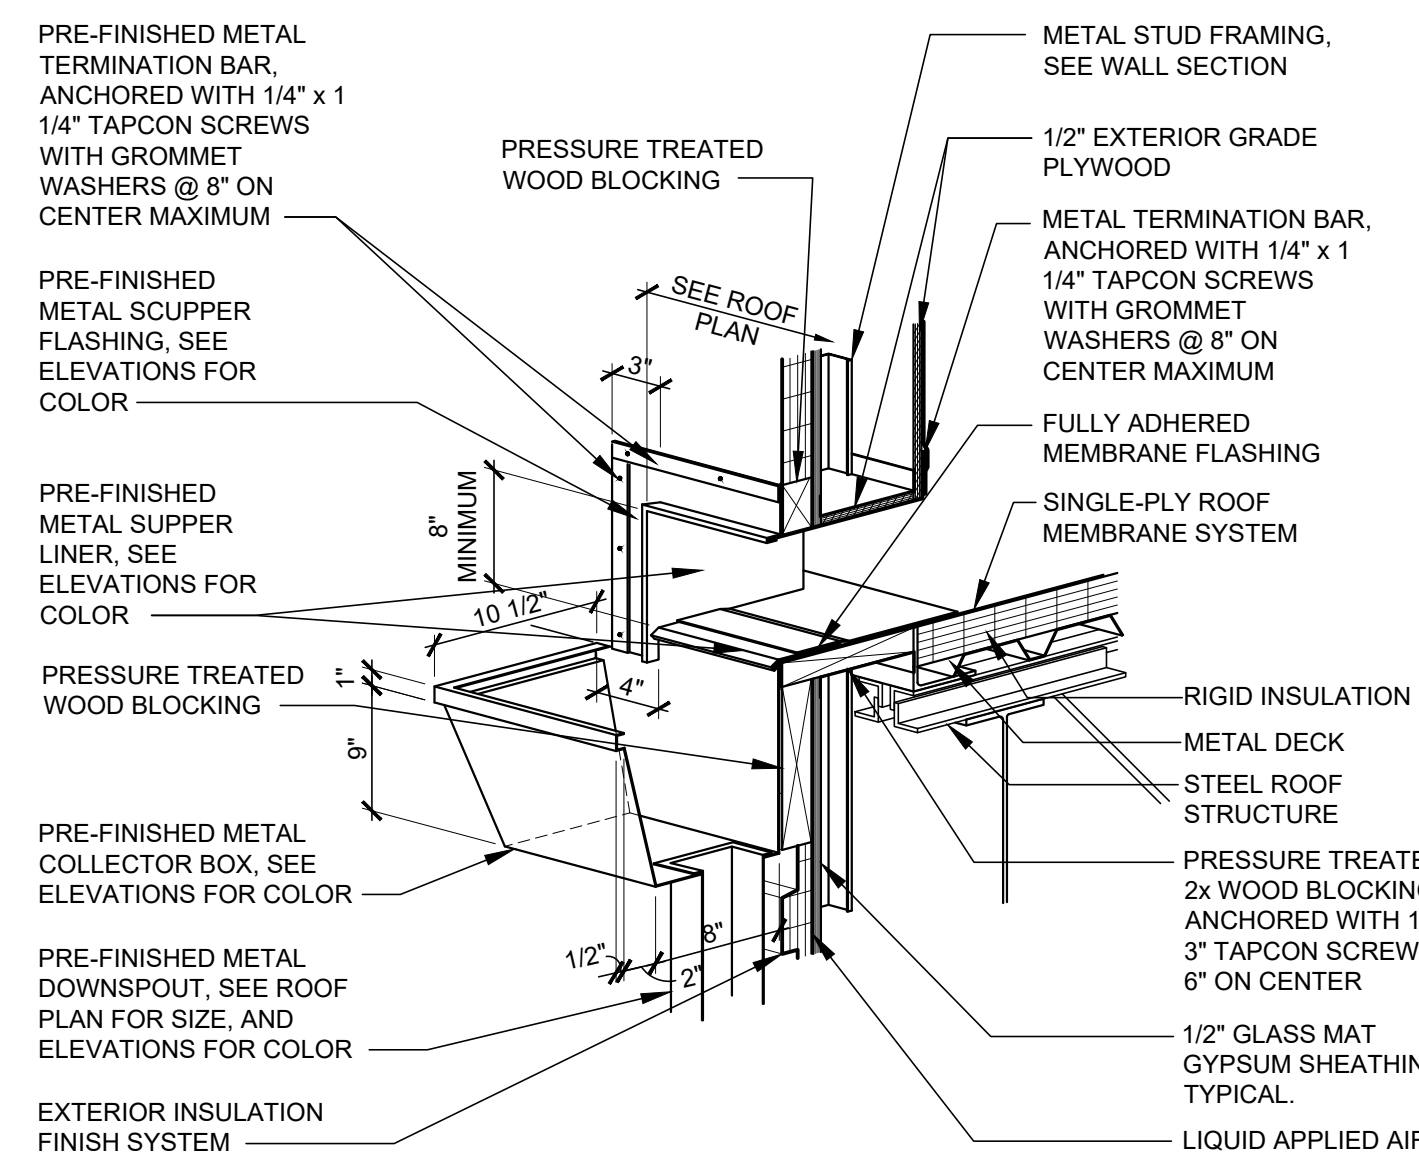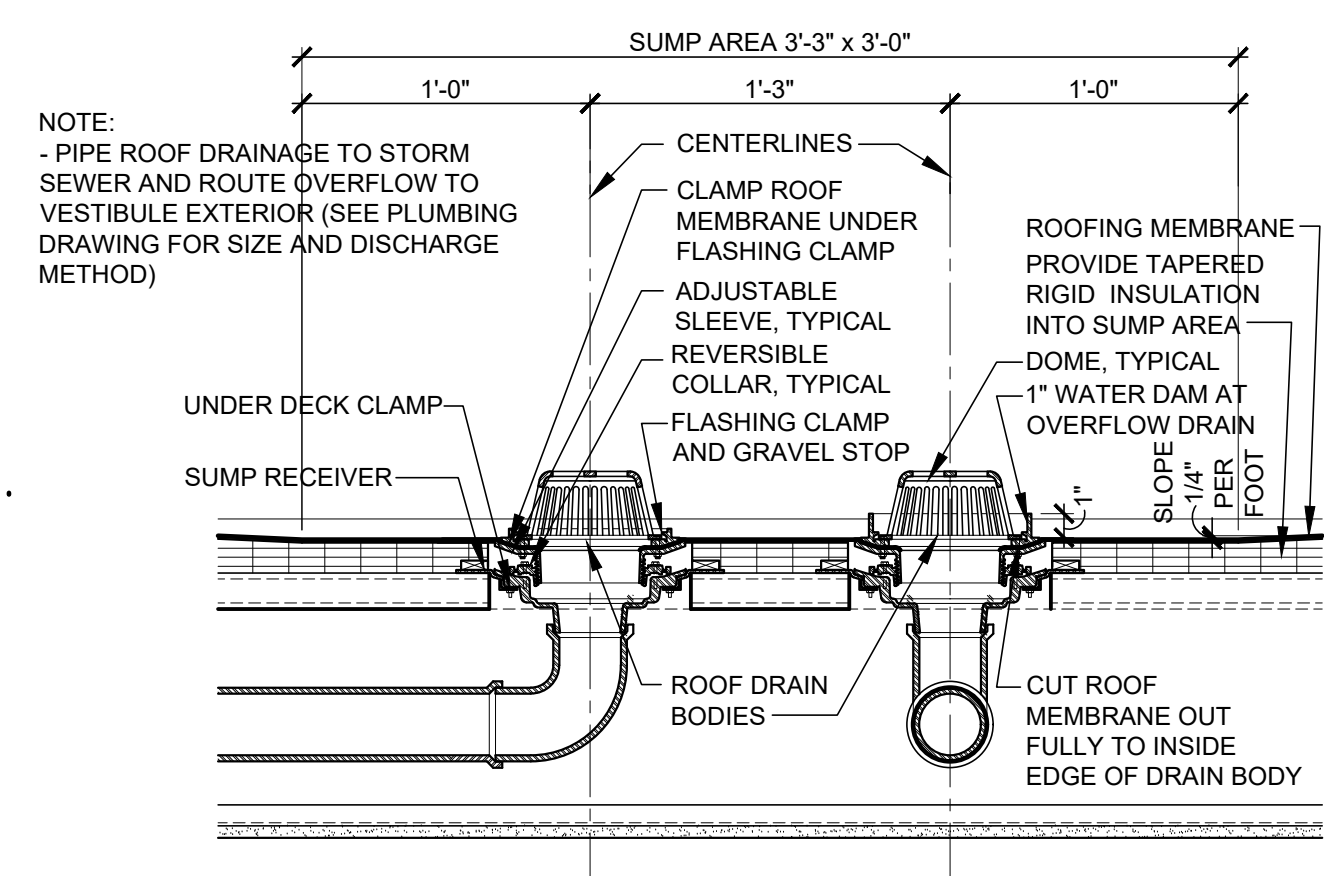

7 CANOPY ROOF DRAIN DETAIL
A5.1 SCALE: 1 1/2" = 1'-0"

9 SCUPPER DETAIL @ TOWER
A5.1 SCALE: 1" = 1'-0"

8 PARAPET DETAIL
A5.1 SCALE: 1" = 1'-0"