



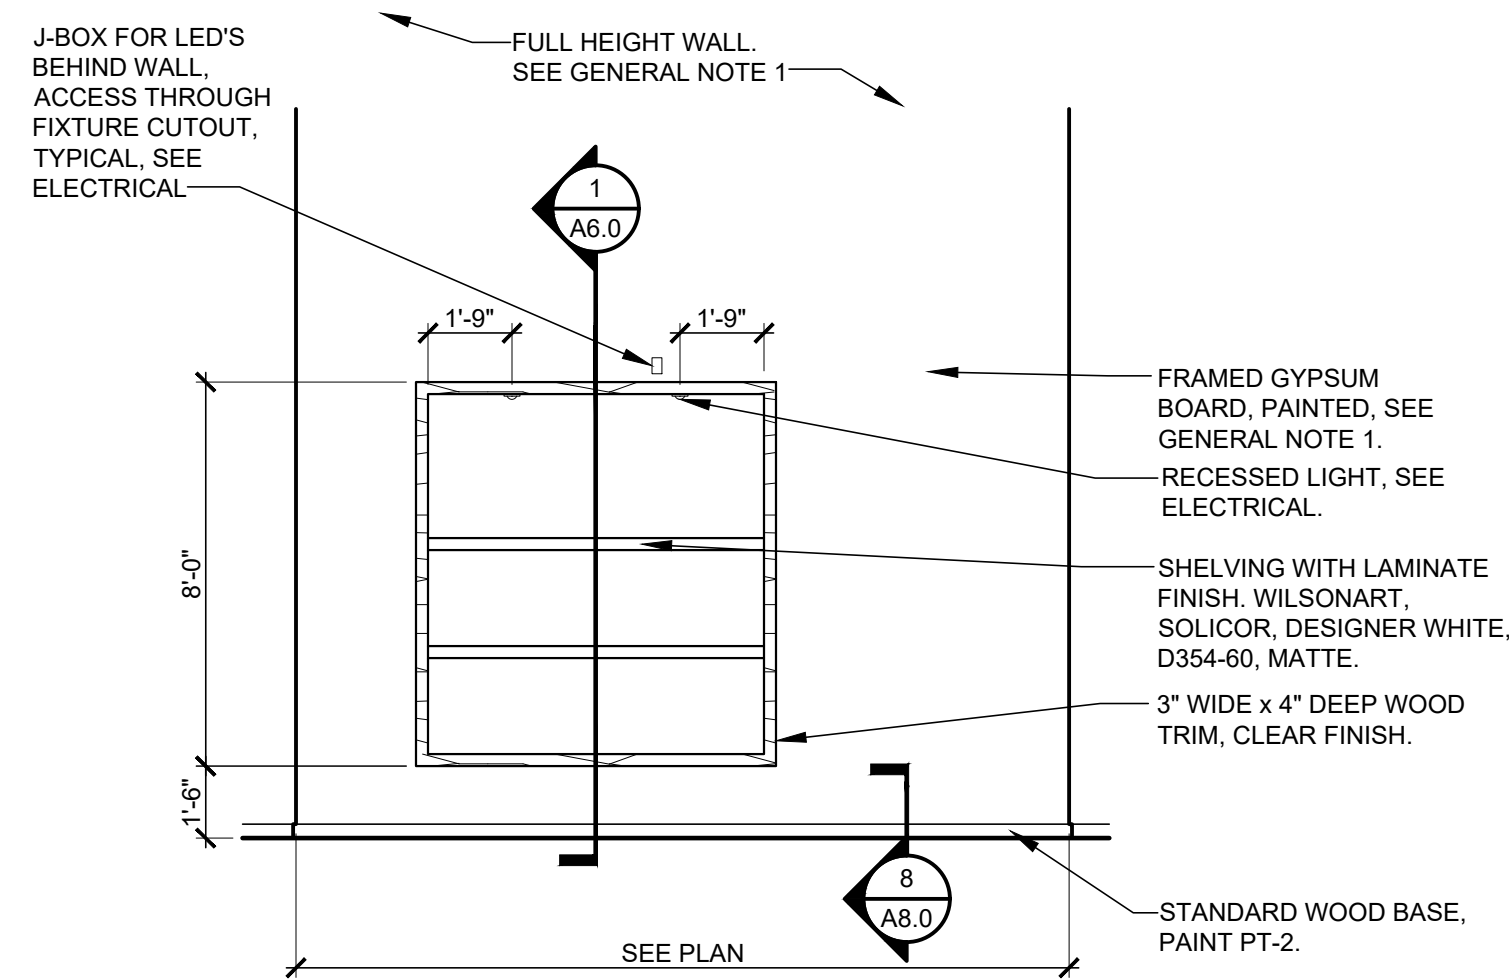


ELEVATION A

1/4" = 1'-0"

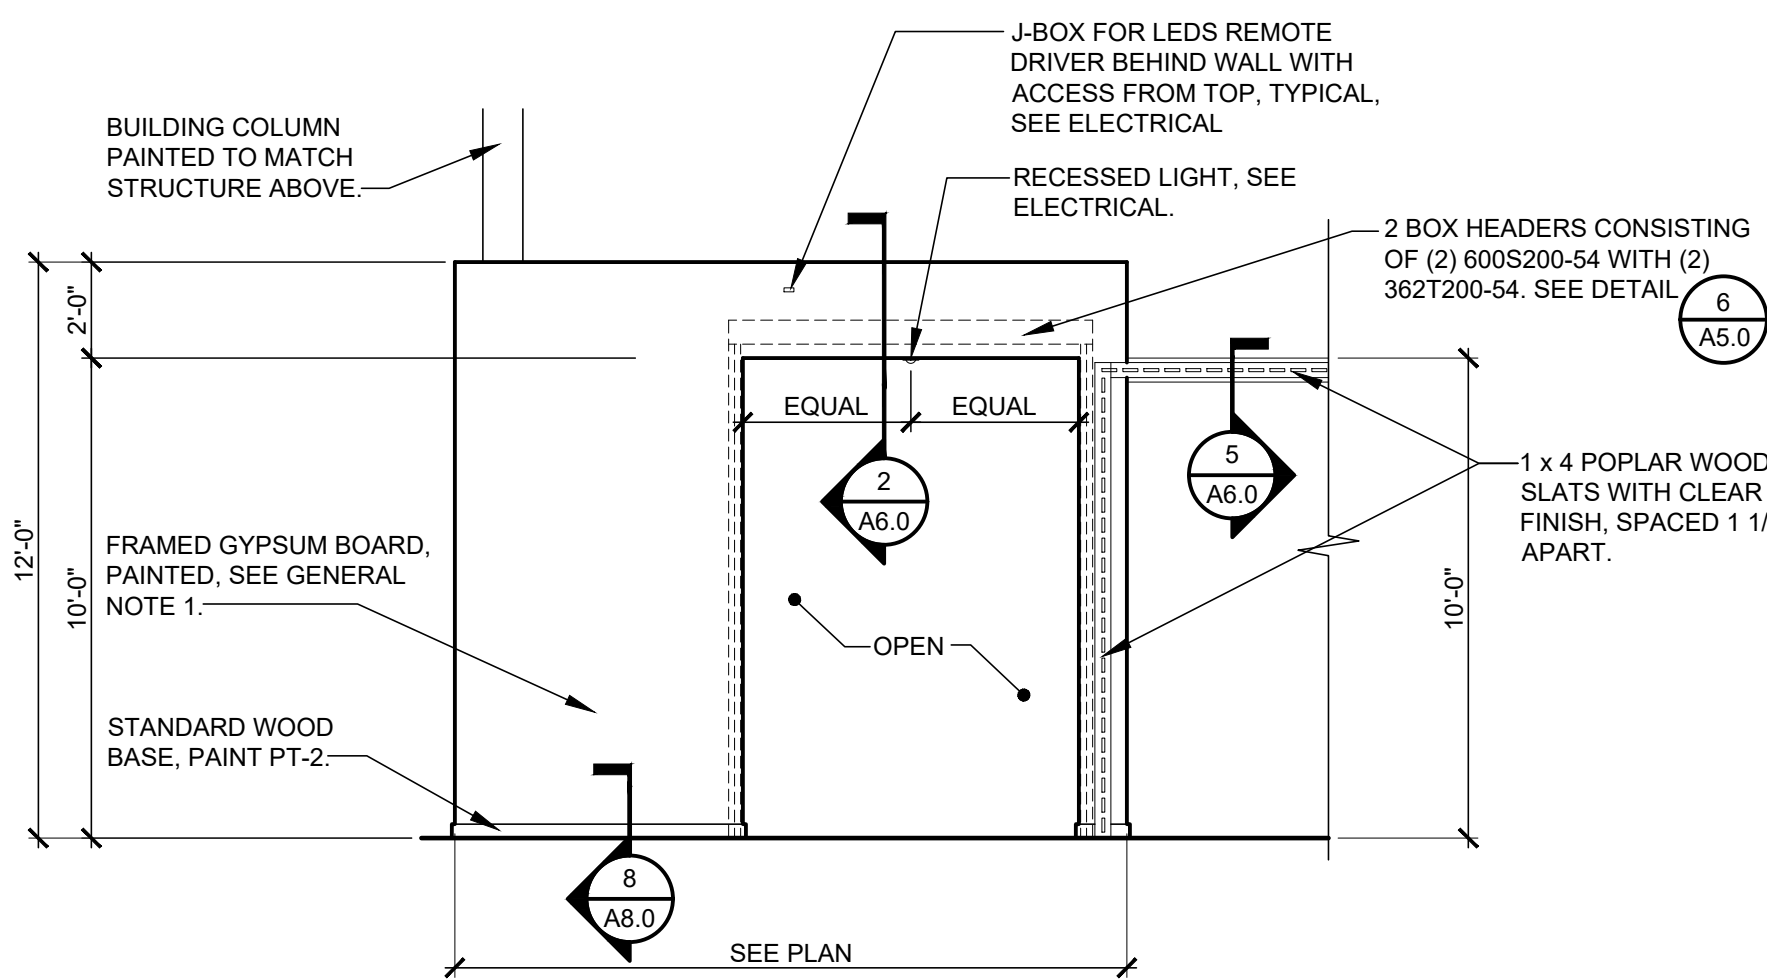

ELEVATION B

1/4" = 1'-0"

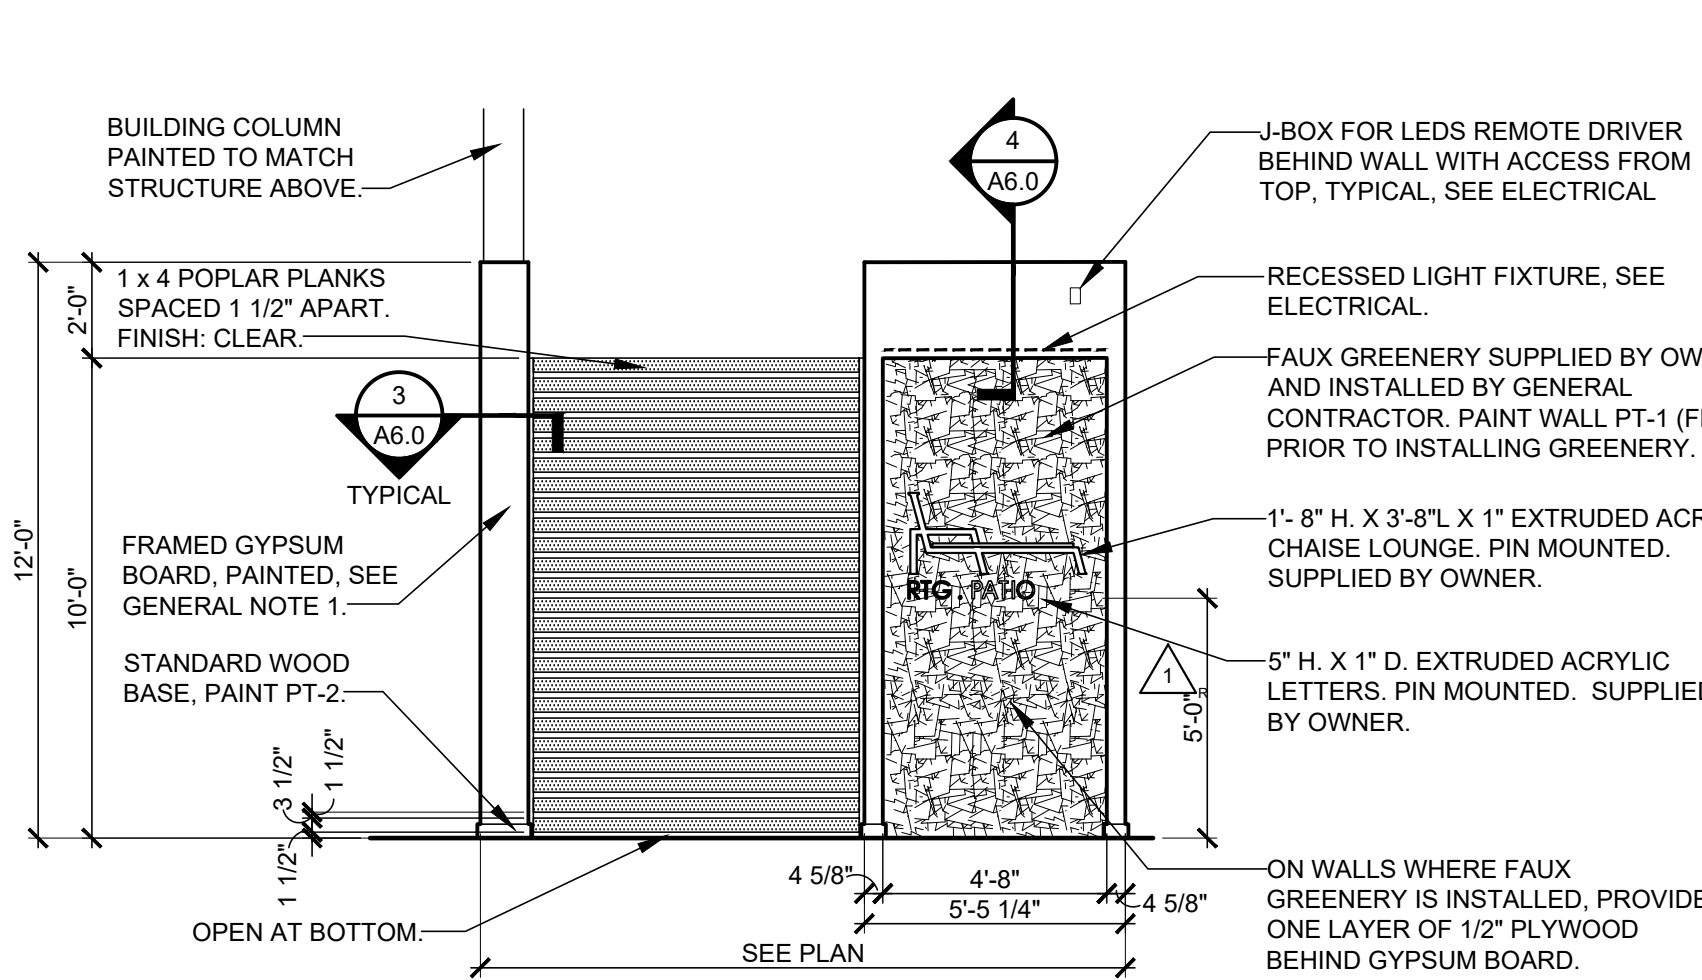


ELEVATION C

1/4" = 1'-0"


GENERAL NOTES FOR A6.x SERIES SHEETS:

- 1) 1/2" GYPSUM BOARD - PAINT PT-2, PATIO SALES TO RECEIVE SMOOTH FINISH ON ALL WALLS; UNLESS NOTED OTHERWISE.
- 2) COORDINATE LIGHT LOCATIONS WITH ROOMS TO GO PROJECT REPRESENTATIVE - PROVIDE INSIDE FINISH ON INTERIOR WALLS, FLOORS AND CEILINGS AT ALL LIGHT LOCATIONS - TAPE AND FINISH 1/4" GYPSUM BOARD ON INTERIOR FACE OF STUDS - PAINT ENTIRE INSIDE HIGH GLOSS WHITE
- 3) PROVIDE GYPSUM BOARD RETURNS AT METAL OR WOOD FRAMING, AND PAINT PT-2
- 4) SEE SHEET A8.0 FOR PAINT COLORS
- 5) INTERIOR CAULKING - REFER TO SPECIFICATIONS FOR SCOPE.
- 6) INSTALL WOOD BLOCKING PRIOR TO INSTALLATION OF GYPSUM BOARD. BLOCKING IS REQUIRED FOR ALL WOOD CROWN, BASE, TRIM, DECORATIVE ITEMS, DECORATIVE METAL, ETCETERA.
- 7) INSTALL CORNER BEADS ON ALL EXPOSED DRYWALL EDGES.
- 8) ALL WOOD TRIM, CAPS, VENEERED PLYWOOD, ETCETERA TO MATCH STANDARD WOOD BASE SPECIFIED AS FB-2 ON A8.0, UNLESS NOTED OTHERWISE.
- 9) WHERE ELECTRICAL OUTLETS OR DEVICES OCCUR BEHIND FAUX GREENERY WALL COVERING, TRIM AN OPENING FOR ACCESS AND PAINT THE COVER PLATE TO MATCH THE ADJACENT WALL.
- 10) SEE A1.1 FOR SPECIAL MATERIAL SPECIFICATIONS.
- 11) ALL UNISTRUT TO BE: UNISTRUT MODEL P1000 (PG), INCLUDING BUT NOT LIMITED TO: BULKHEAD, CONDUIT LIGHTING AND DUCT SUPPORT.
- 12) ALL GLASS INSTALLED AT INTERIOR ELEVATIONS SHALL BE TEMPERED PER PROJECT SPECIFICATION SECTION 08811

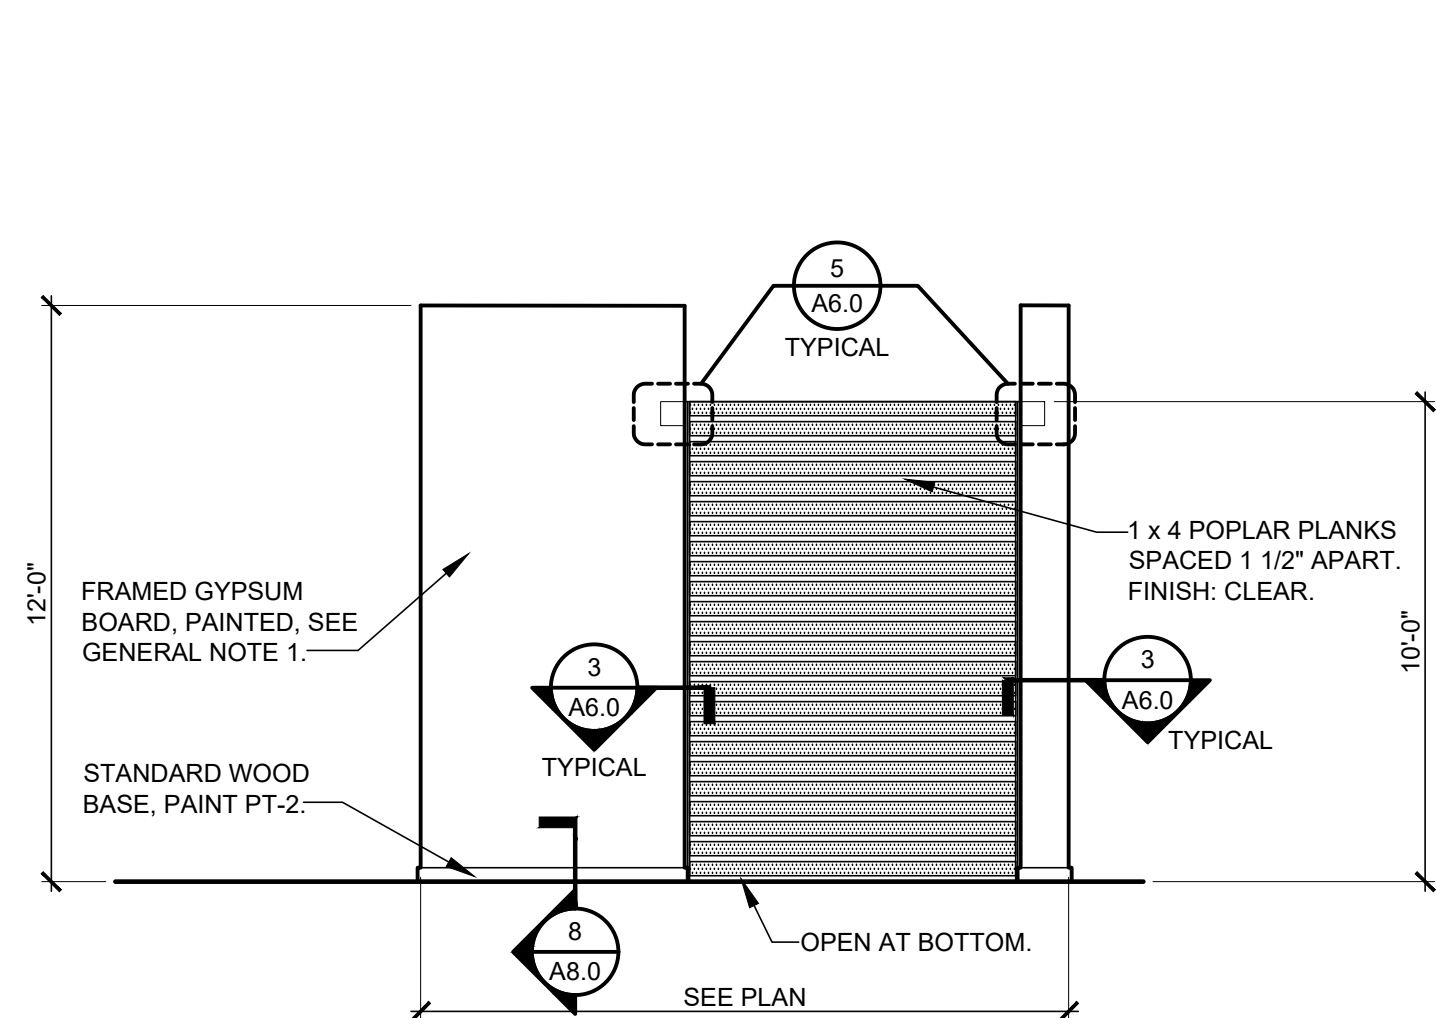


ELEVATION D

1/4" = 1'-0"

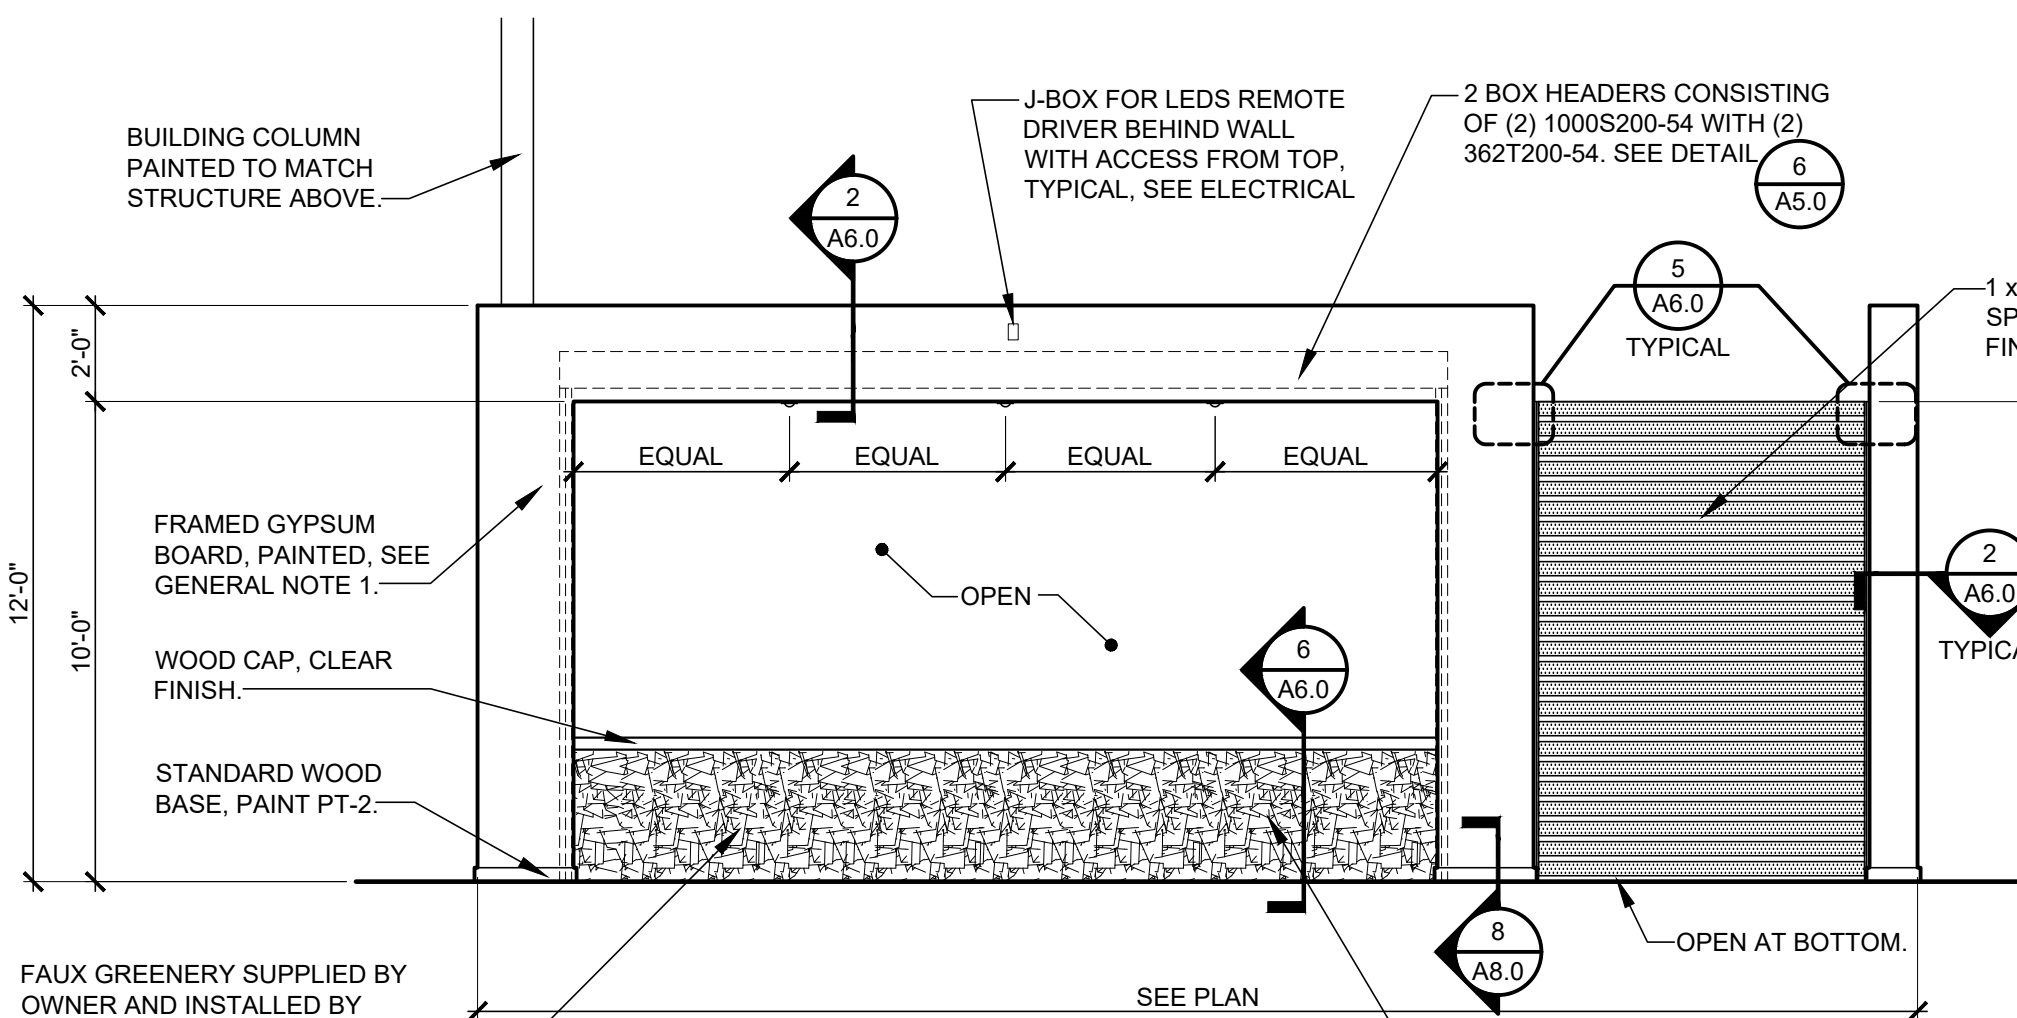


ELEVATION E

1/4" = 1'-0"

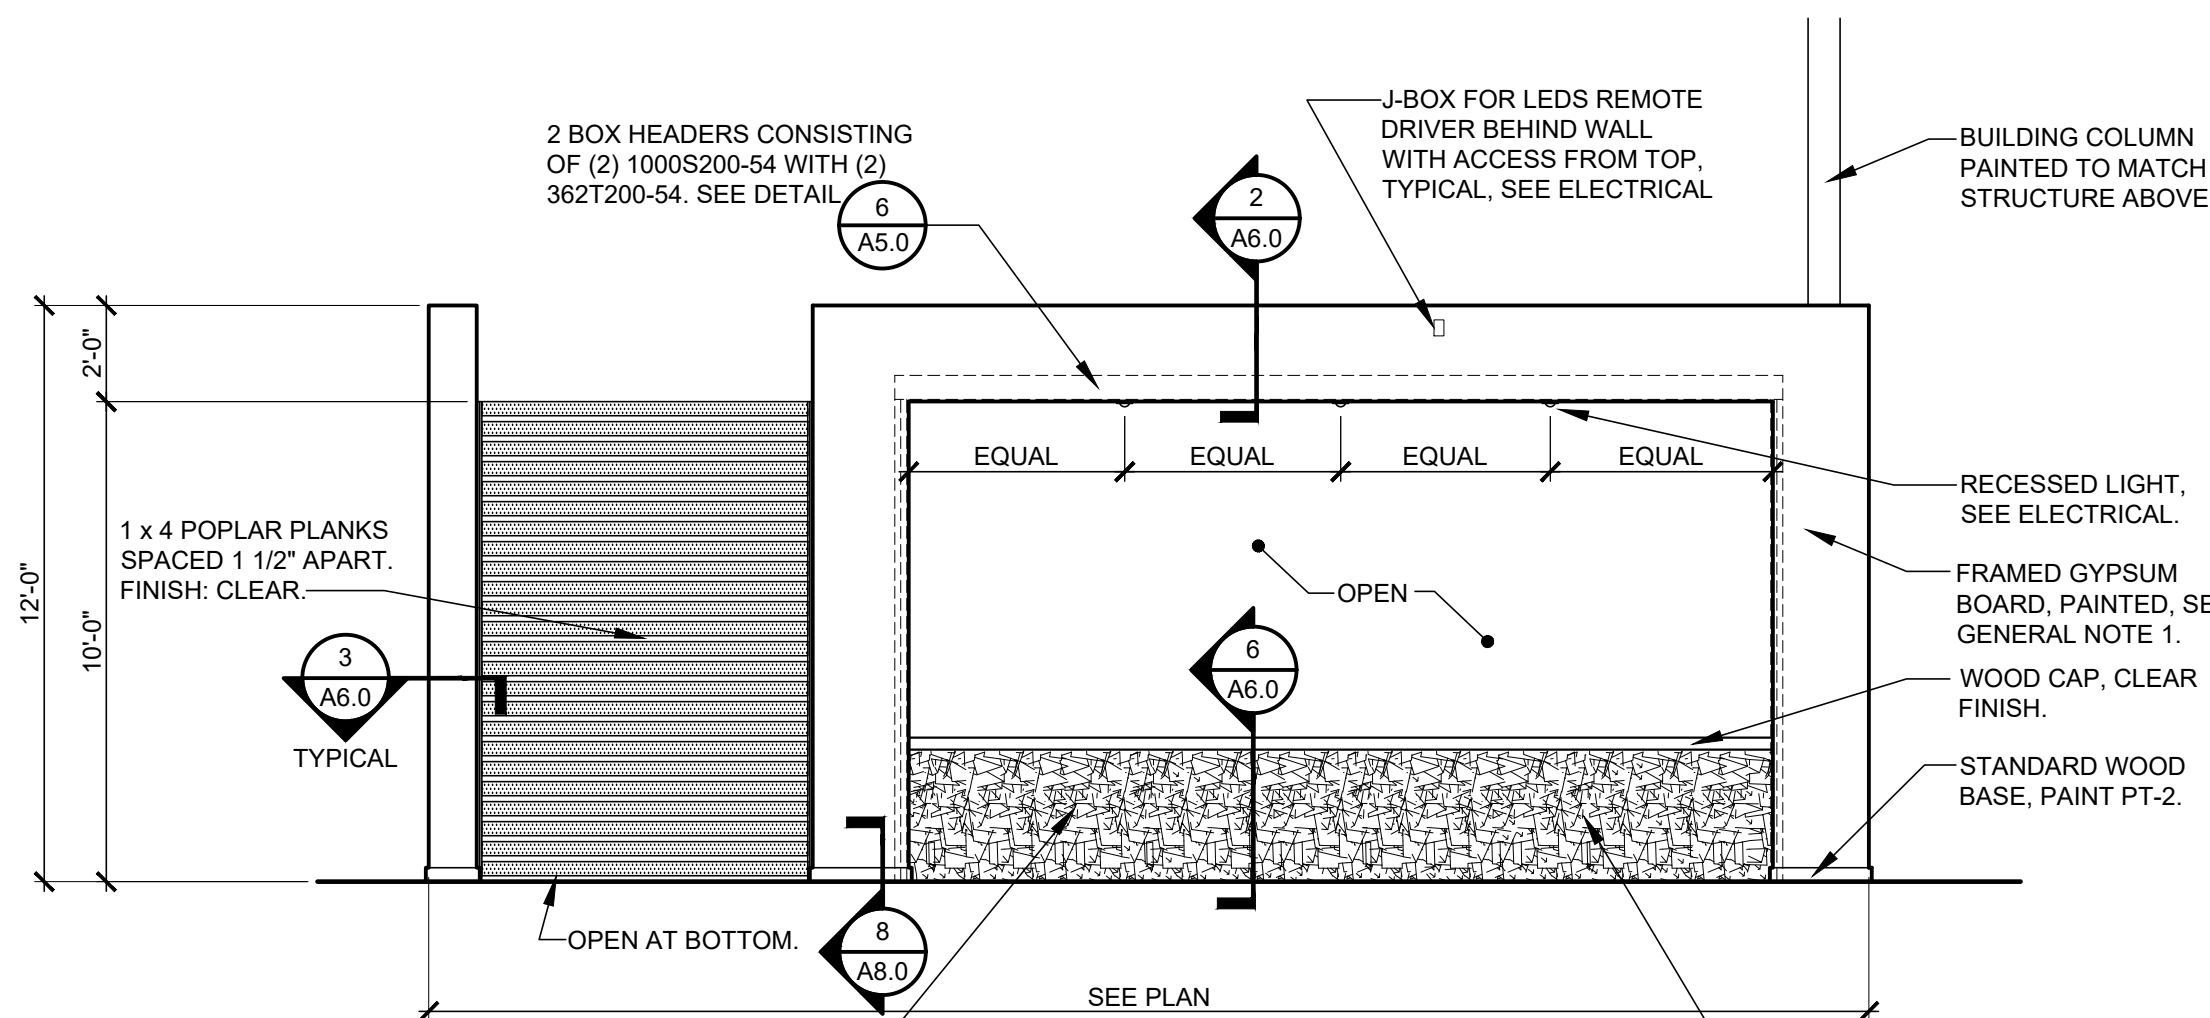


ELEVATION F

1/4" = 1'-0"

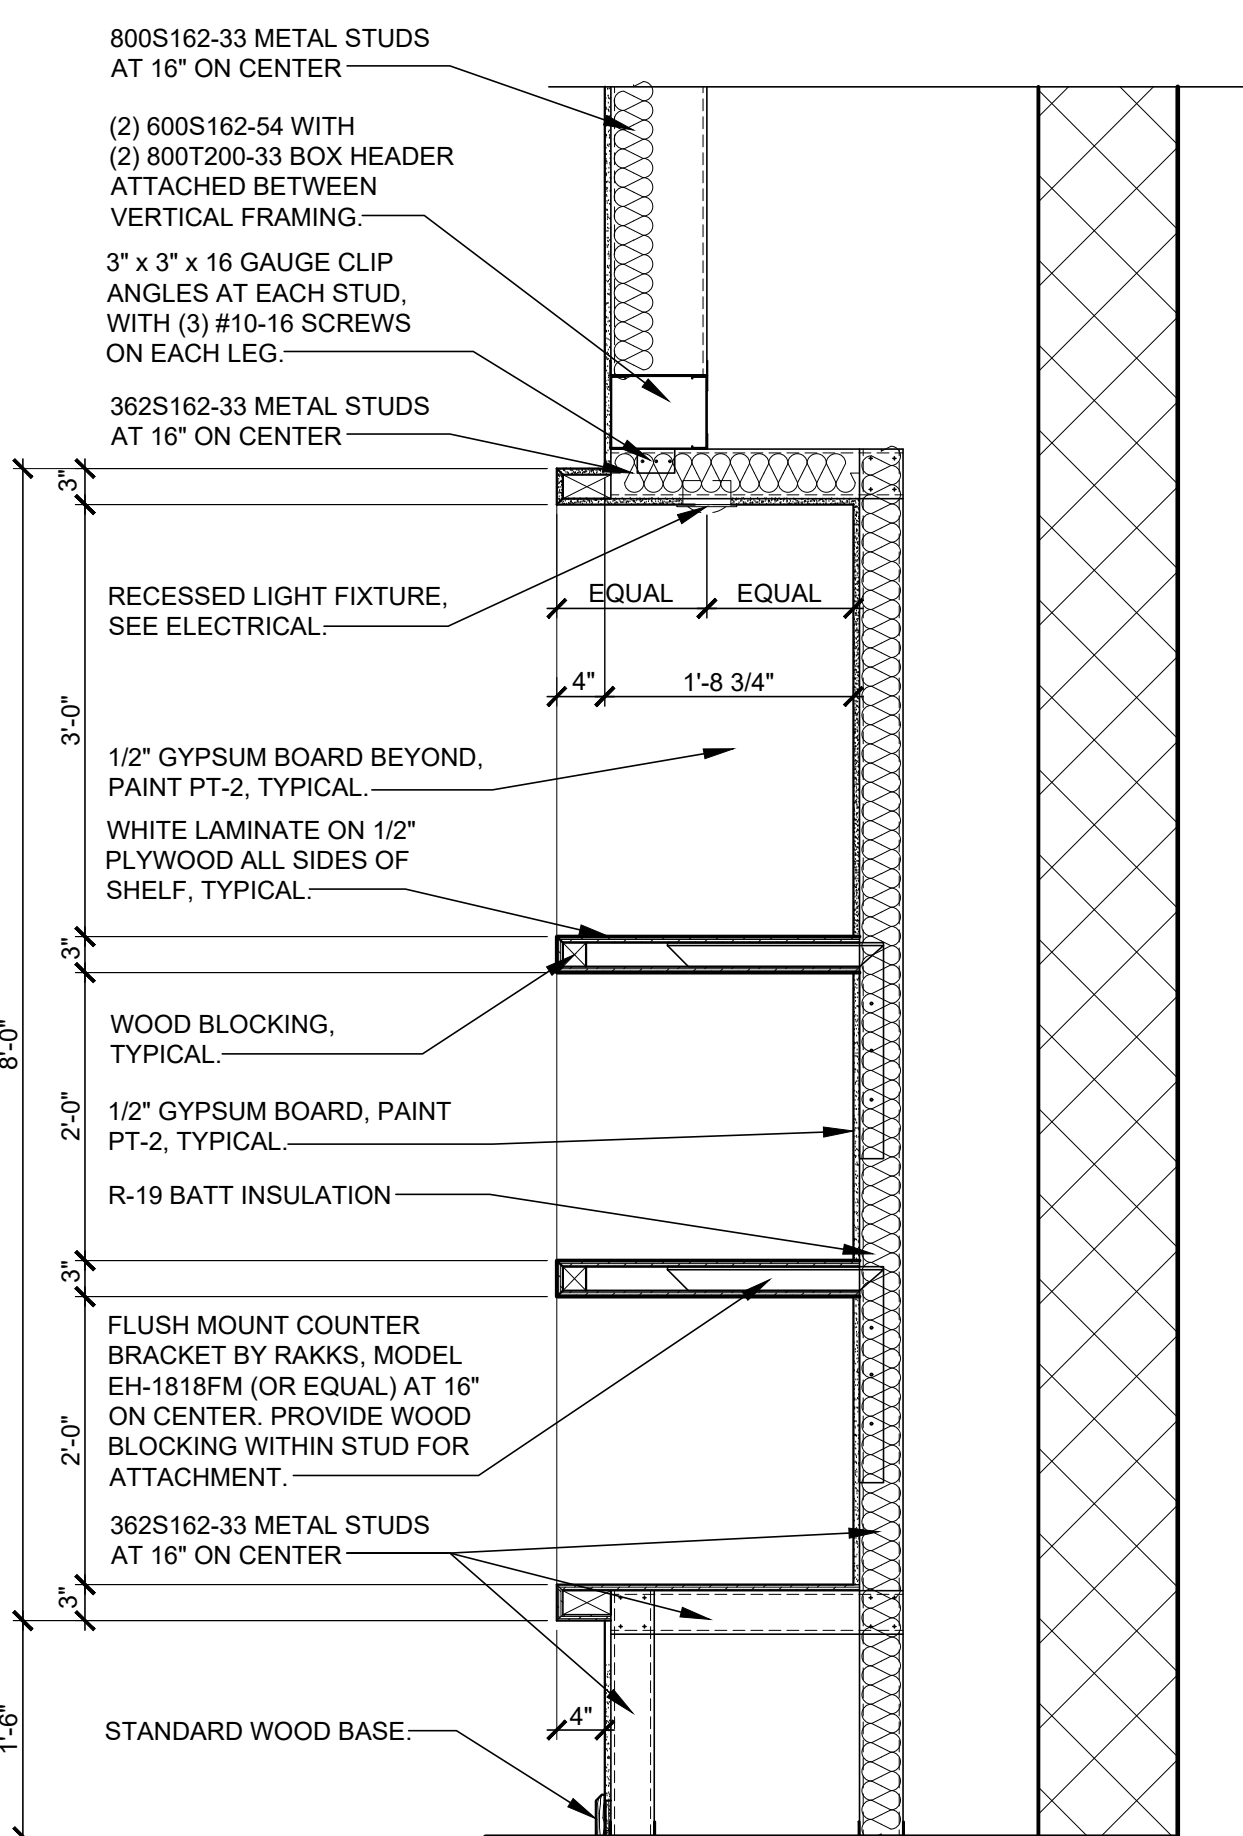


SECTION 1

SCALE: 3/4" = 1'-0"

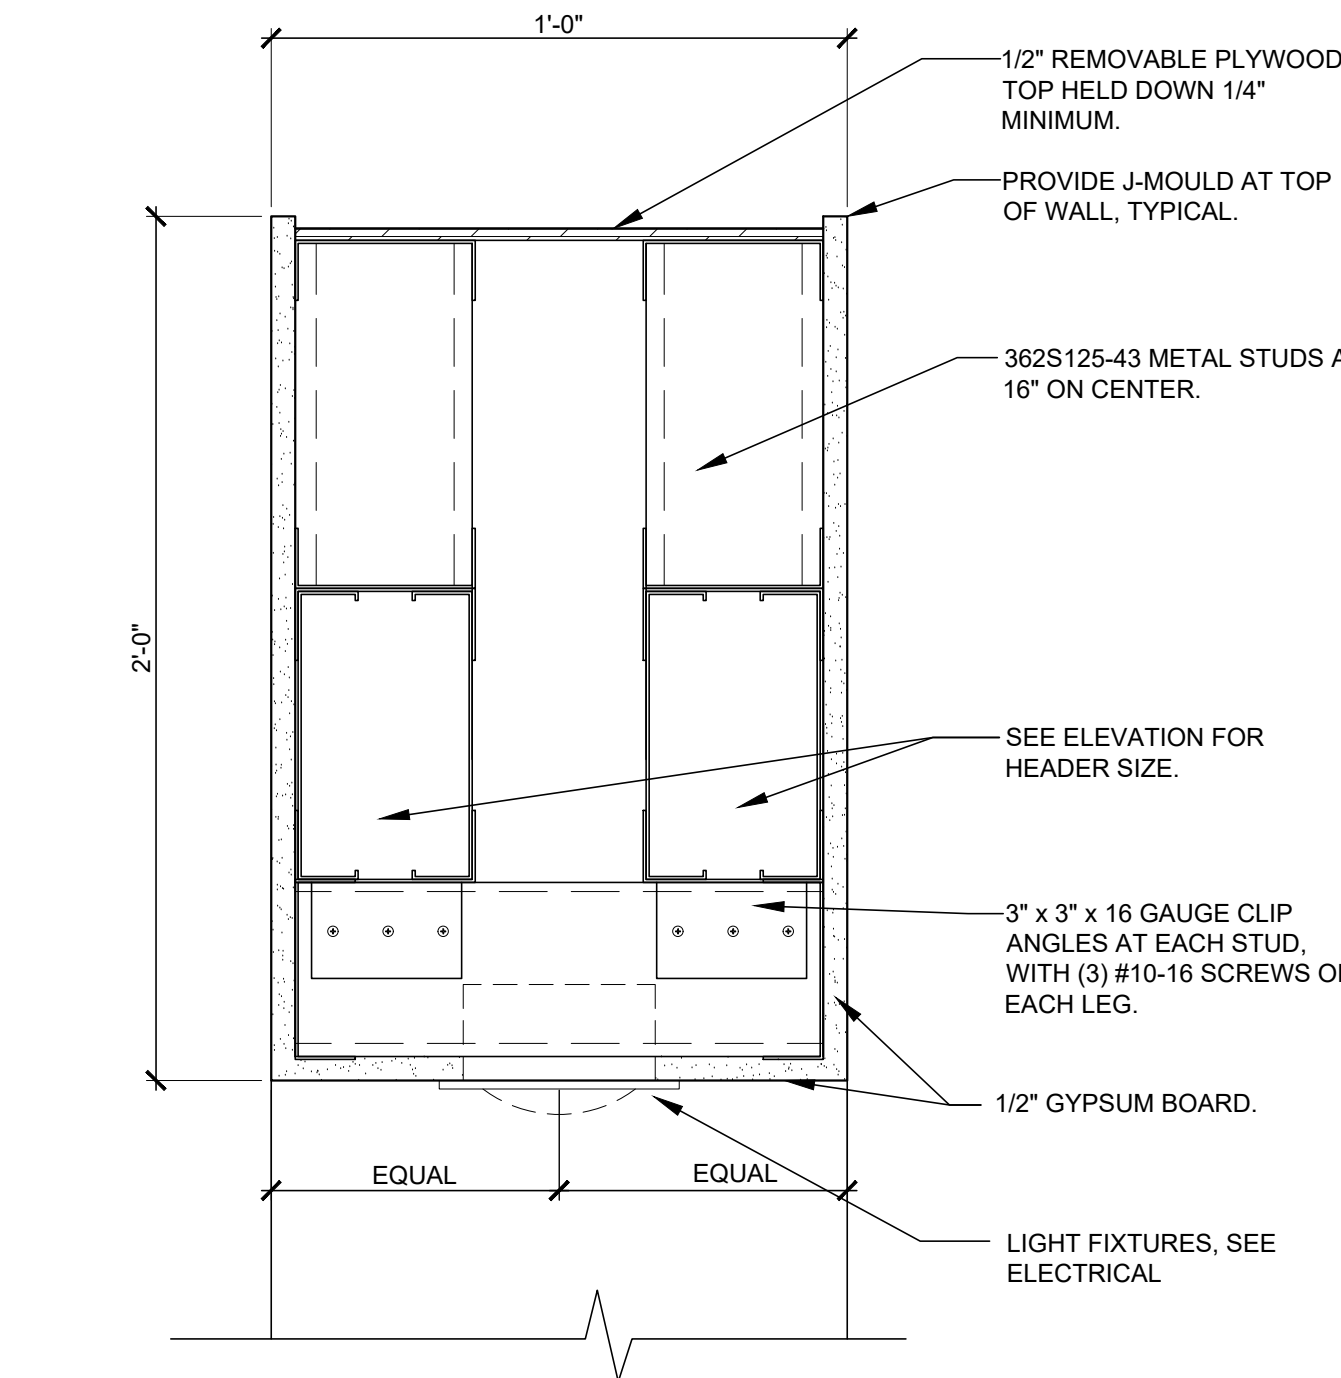


SECTION 2

SCALE: 3" = 1'-0"

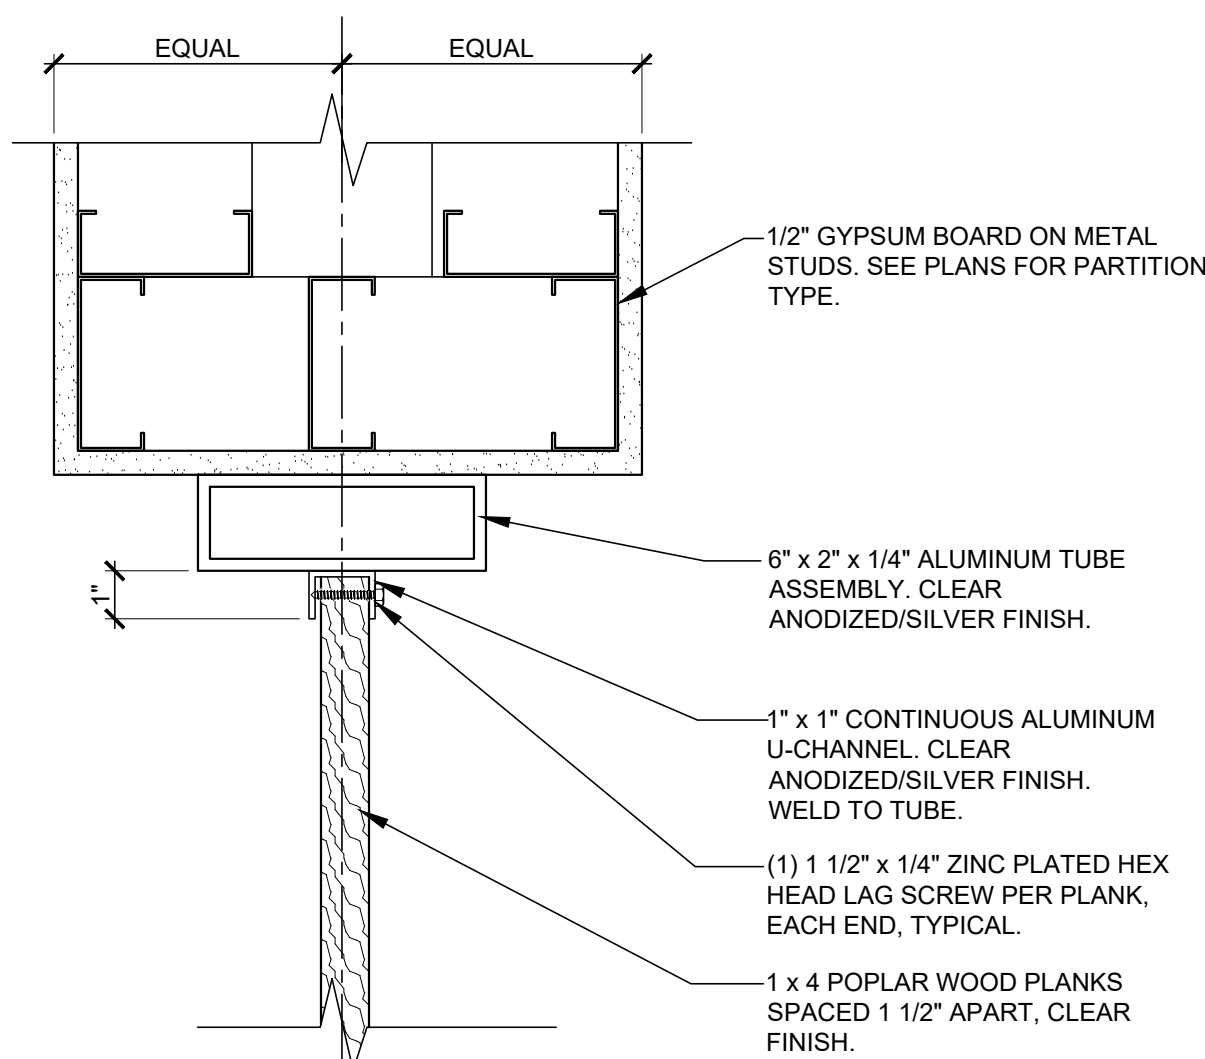


DETAIL 3

SCALE: 3" = 1'-0"

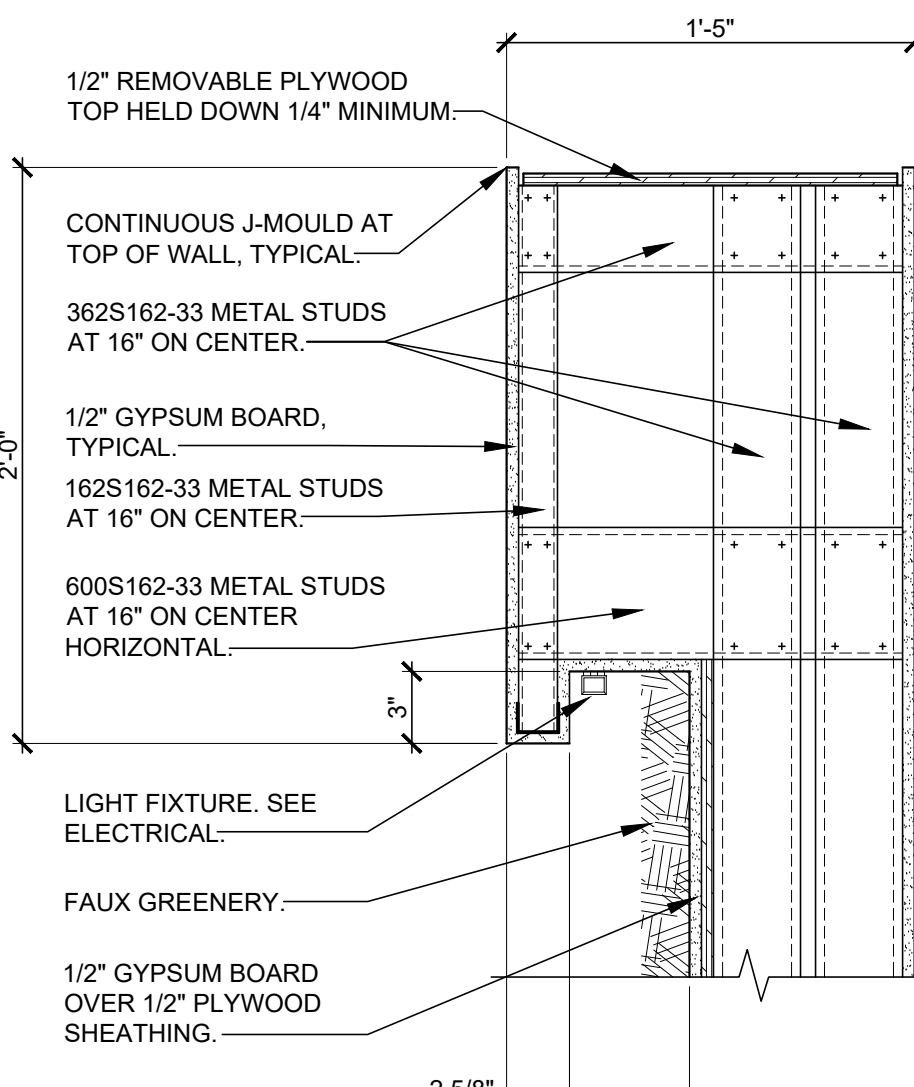


SECTION 4

SCALE: 1 1/2" = 1'-0"

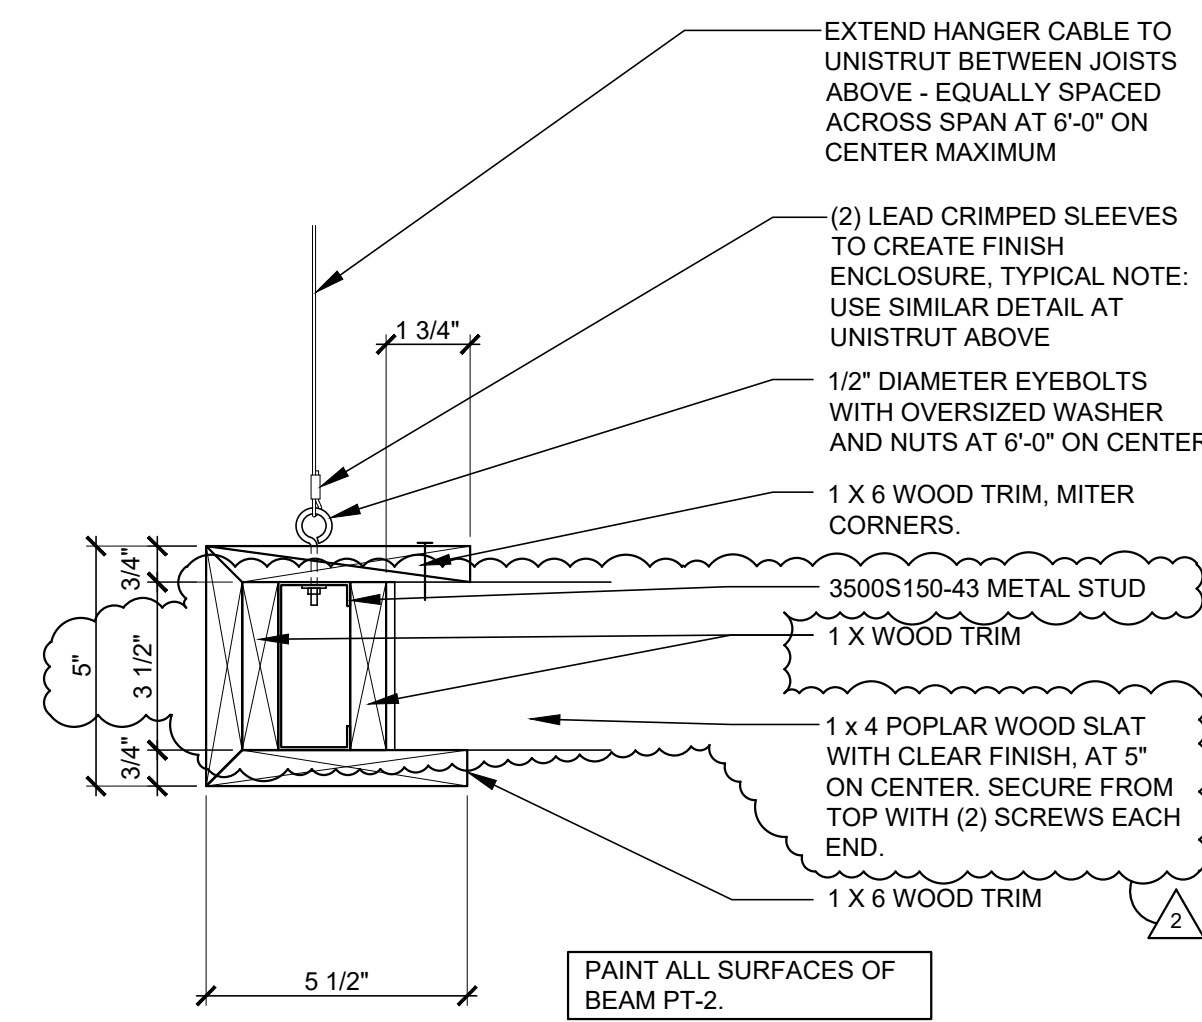

CANOPY BEAM DETAIL 5

SCALE: 3" = 1'-0"

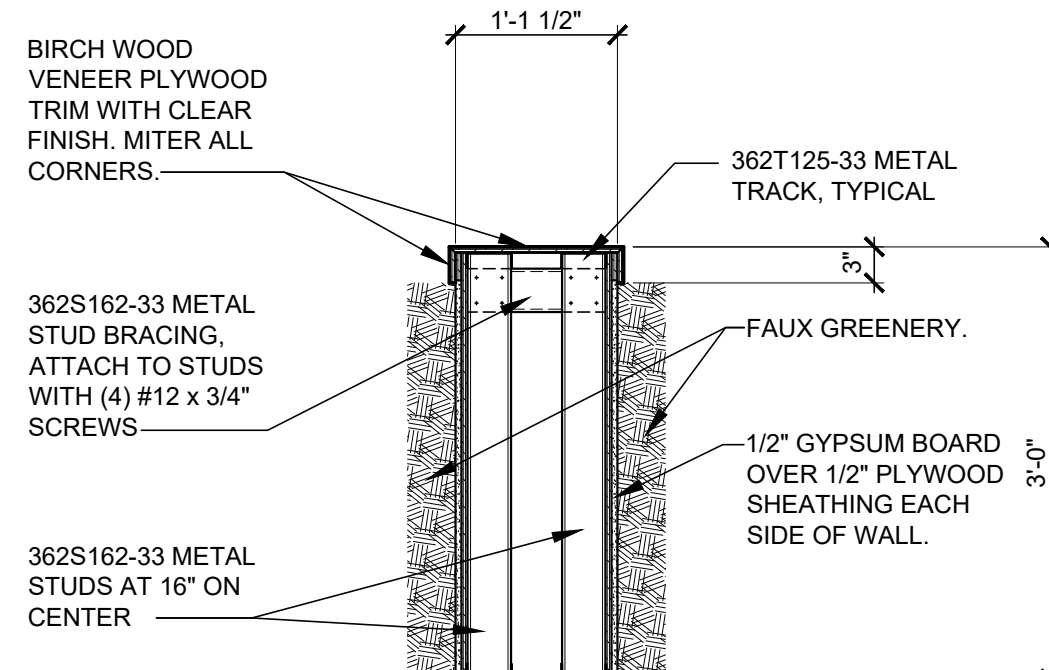

SECTION 6


SCALE: 3/4" = 1'-0"

ROOMS TO GO PATIO ADDITION
2832 SW COLLEGE ROAD
OCALA, FLORIDA 34474

No. Description
1 ADDENDUM 1
2 CHANGE BULLETIN 10

CONSTR. DOC. & REVISIONS

Date
05/02/22
05/04/23

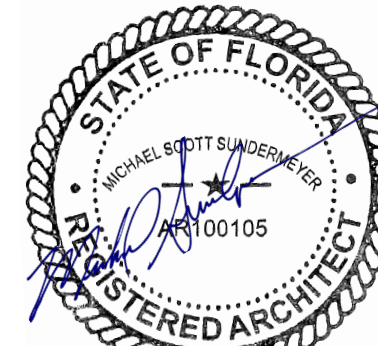

PROFESSIONAL OF RECORD
MICHAEL SCOTT SUNDERMEYER
License No. AR100105
Expiration Date: 02/28/25
ALL WORK PREPARED ON THIS DRAWING PRIOR TO 02/28/2023 WAS COMPLETED UNDER THE DIRECT SUPERVISION OF JAMES A. SCHMITT, LICENSE NO. AR00058. REVISIONS TO THIS PROJECT AFTER 02/28/2023 HAVE BEEN COMPLETED UNDER THE DIRECT SUPERVISION OF THE PROFESSIONAL LISTED IN THE TITLE BLOCK.

Drawn By/Checked By: MTT/MSB
Project Number: 2100630
Owner & Permit Date: 09/21/21
Bid Date: 04/20/22

PATIO SALES
INTERIOR
ELEVATIONS
AND DETAILS
A6.0

CASCO
12 Sumner Drive, Suite 100, St. Louis, MO 63143
T: 314.821.1100