



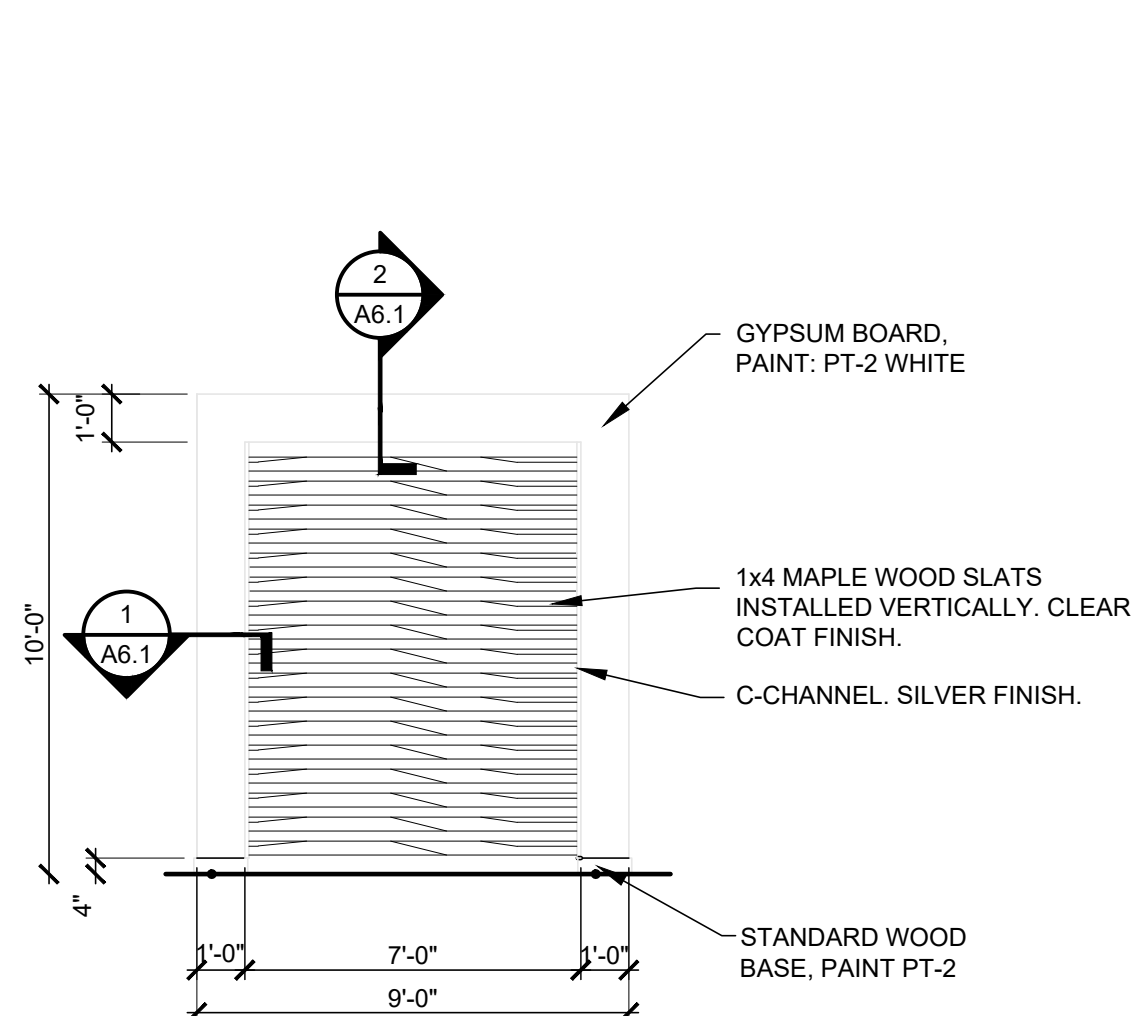


ELEVATION G

1/4" = 1'-0"

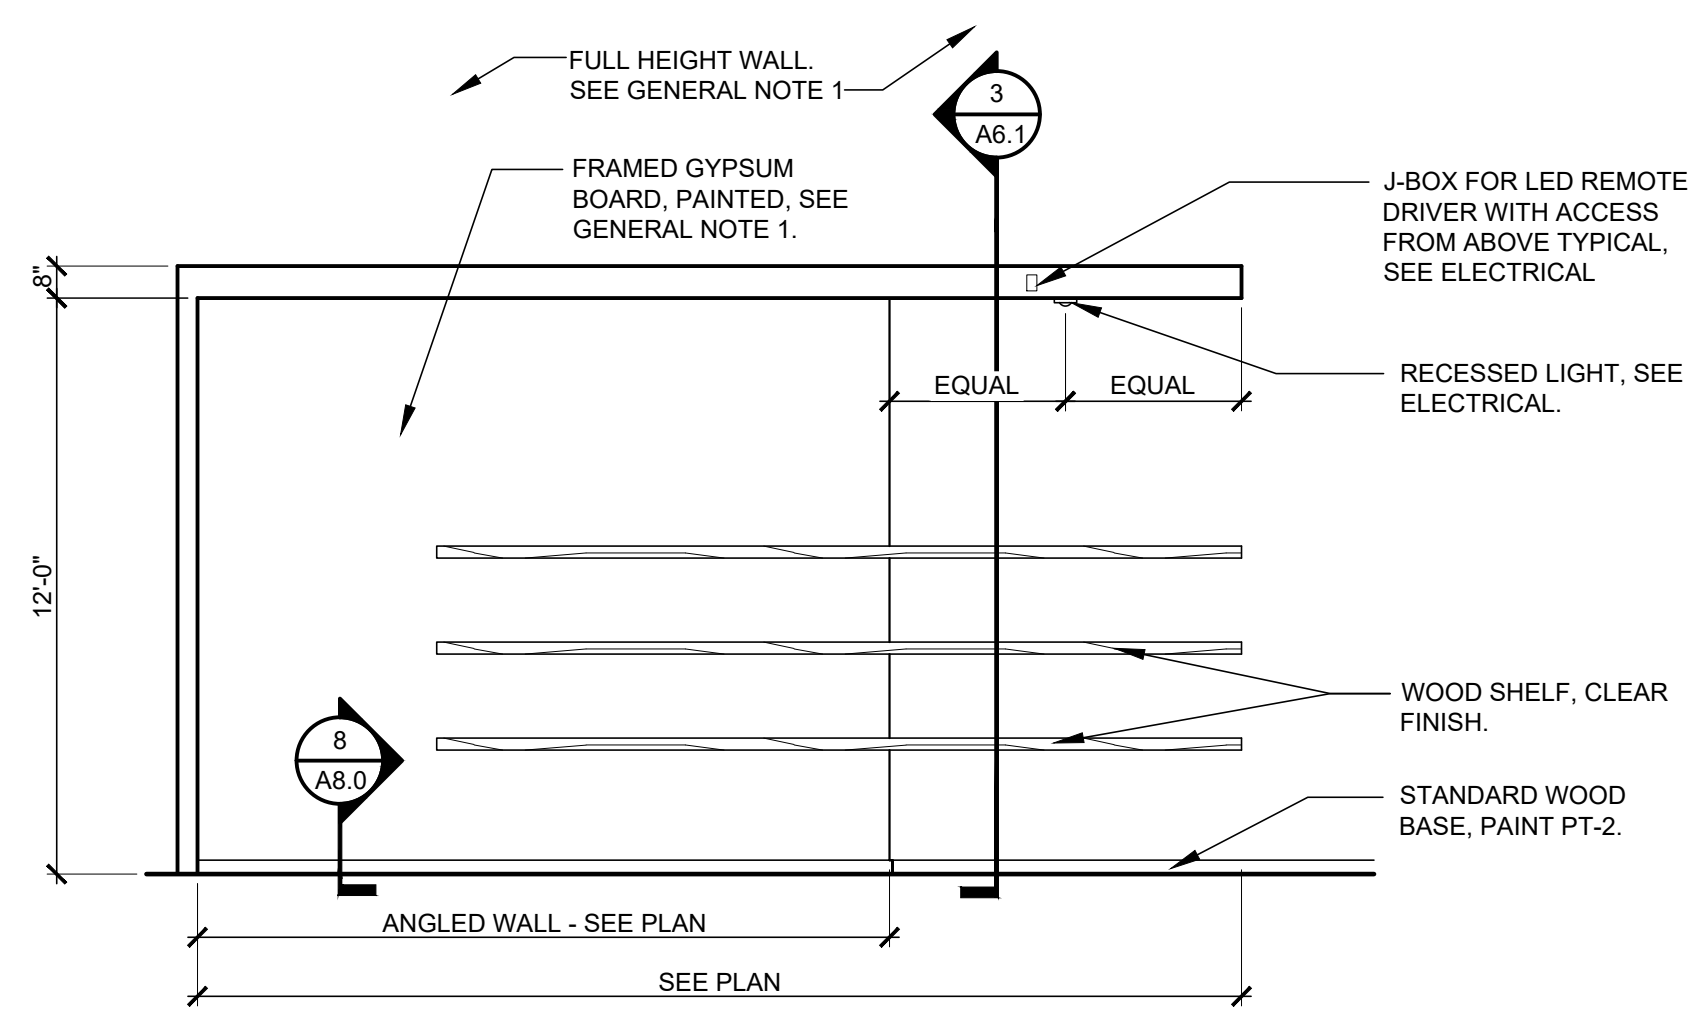


ELEVATION H

1/4" = 1'-0"

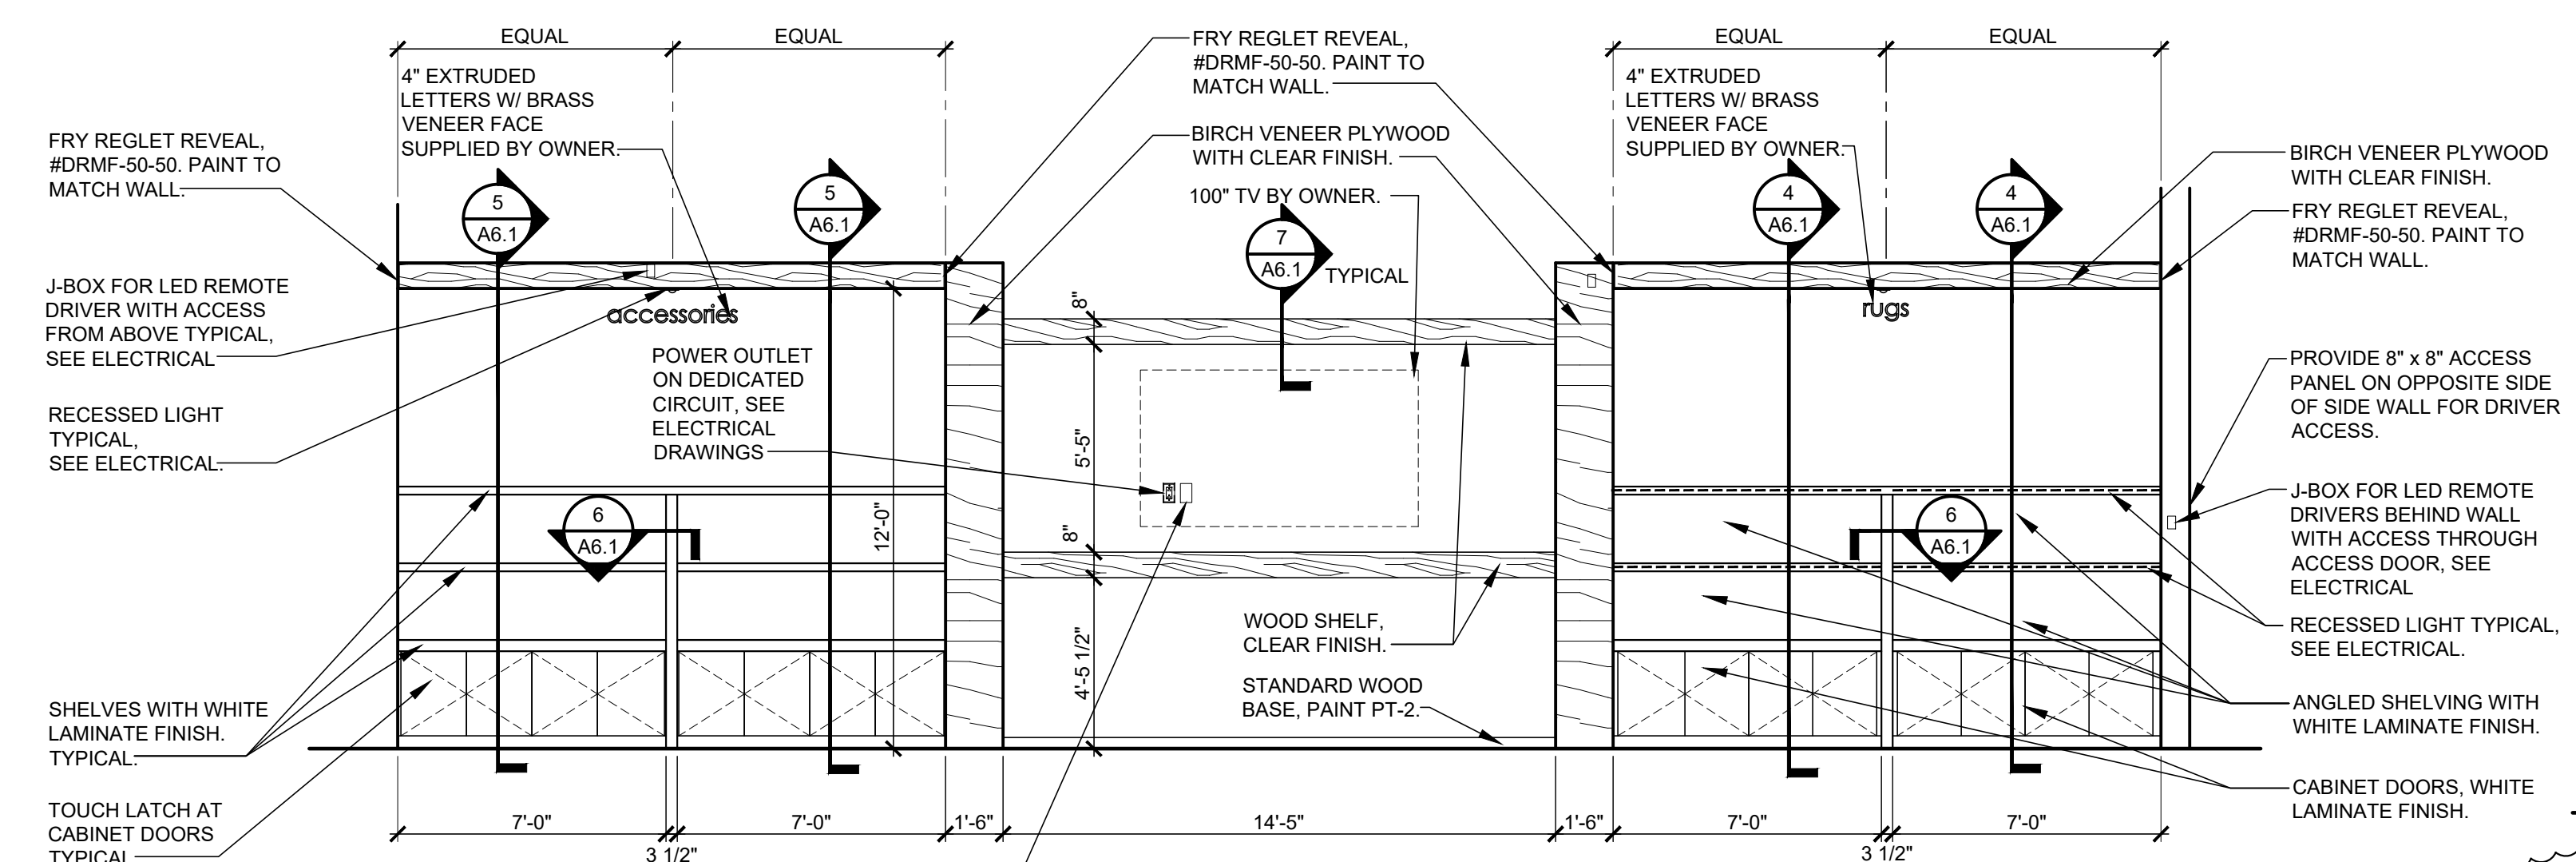


ELEVATION I

1/4" = 1'-0"

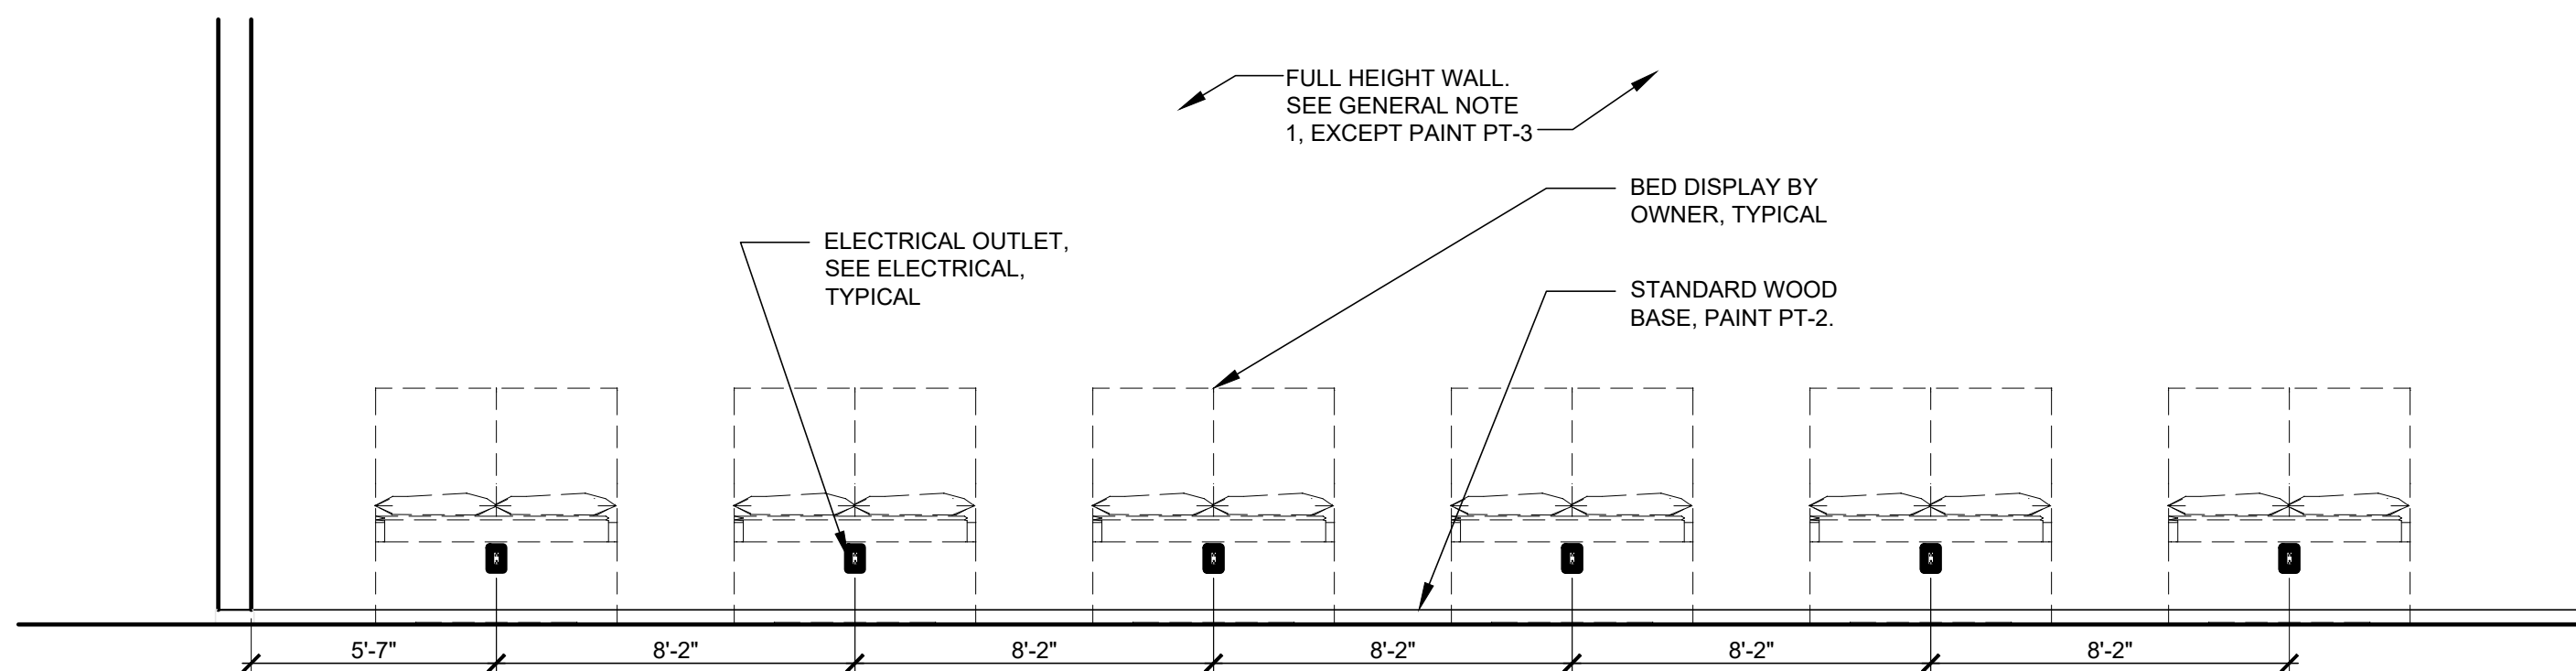


ELEVATION J

1/4" = 1'-0"

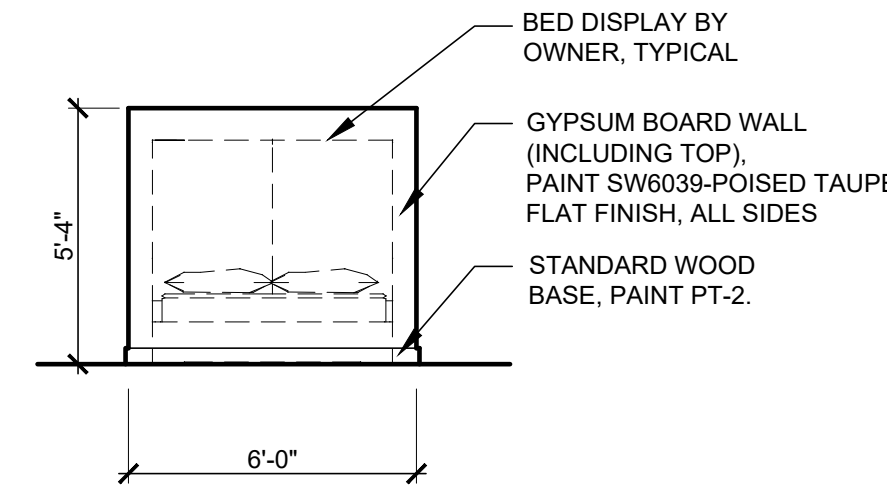


ELEVATION K

1/4" = 1'-0"

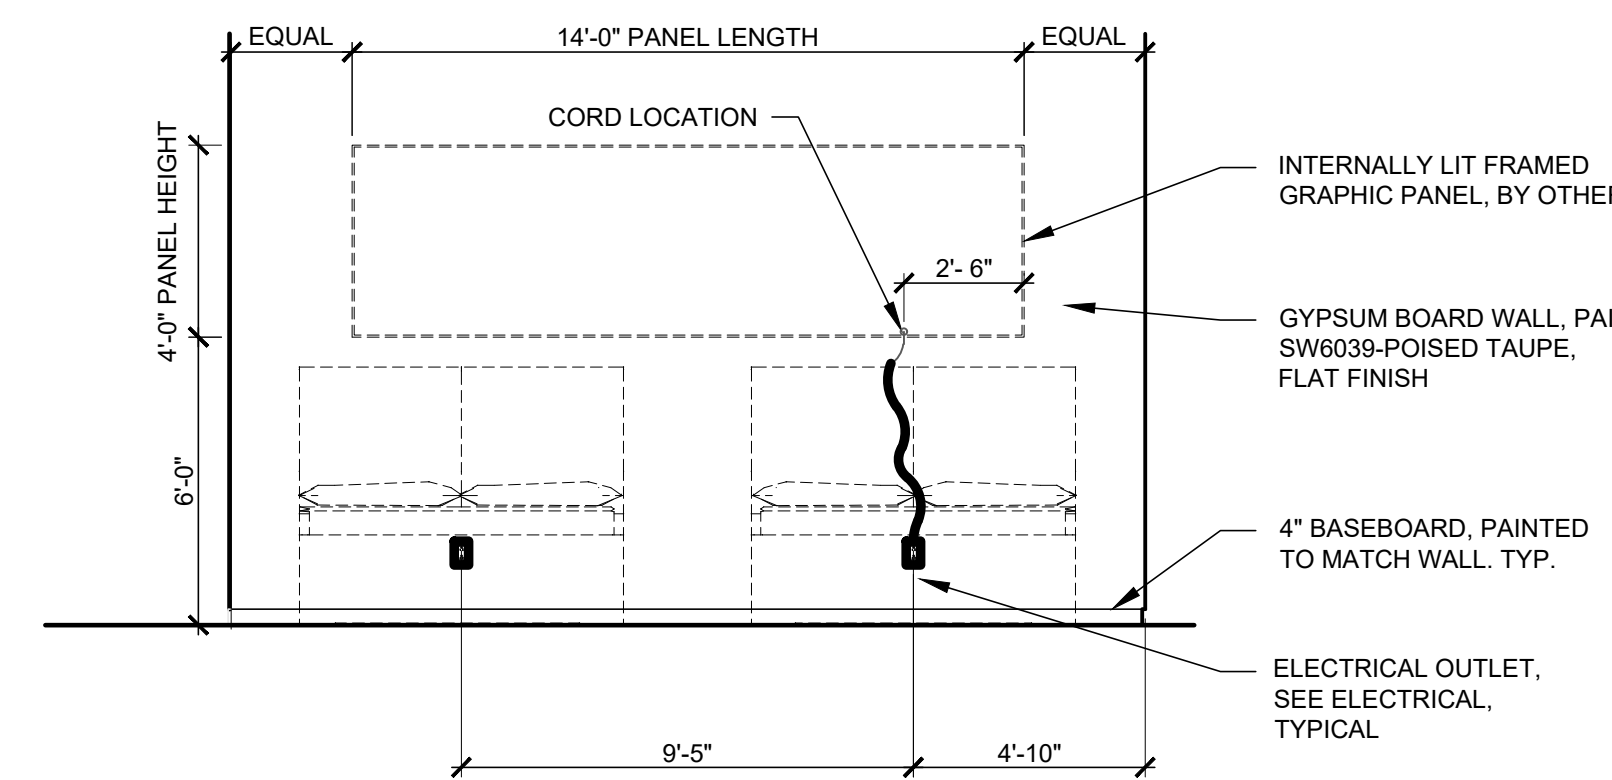


ELEVATION L

1/4" = 1'-0"

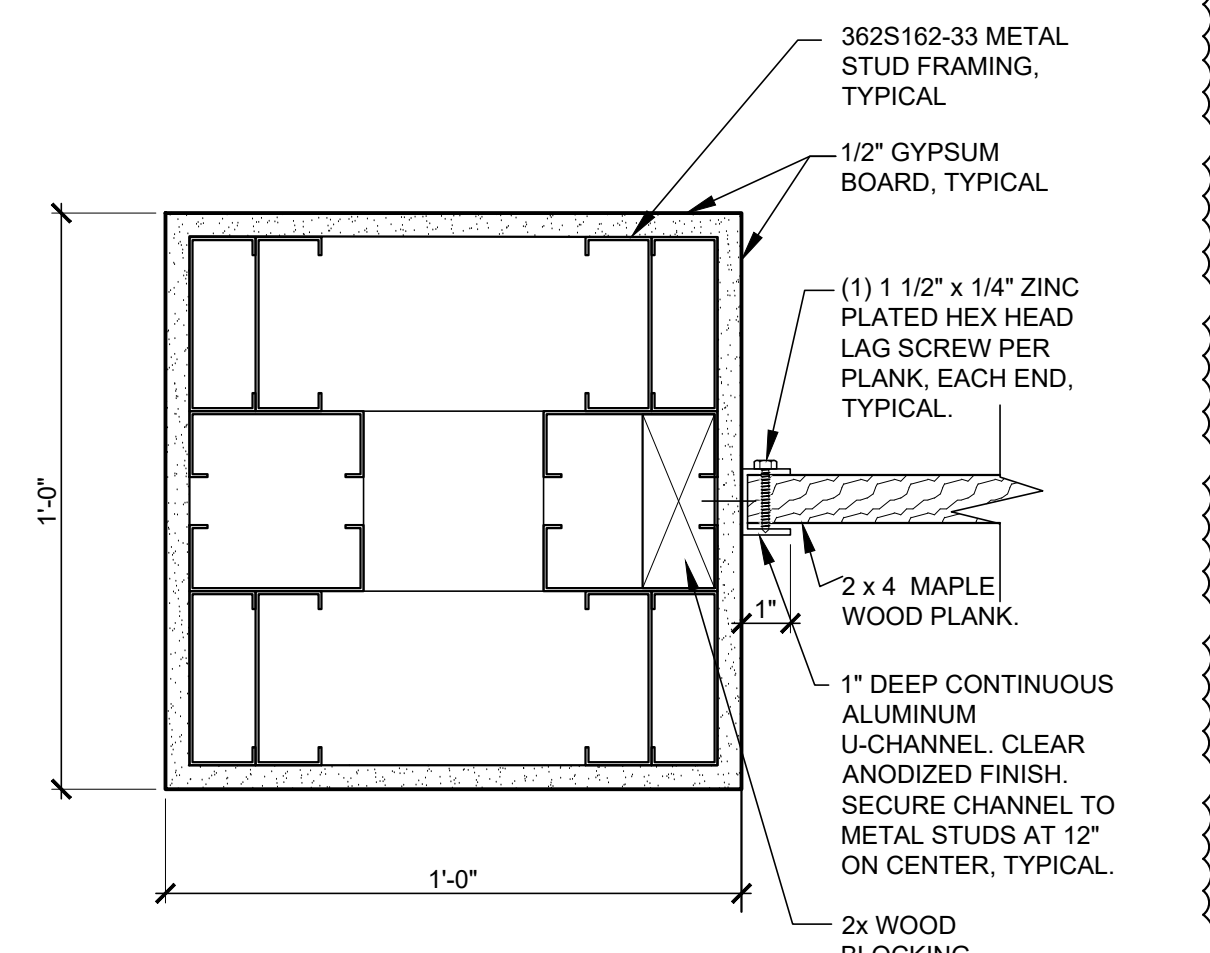


1 PLAN DETAIL

A6.1 SCALE: 3" = 1'-0"

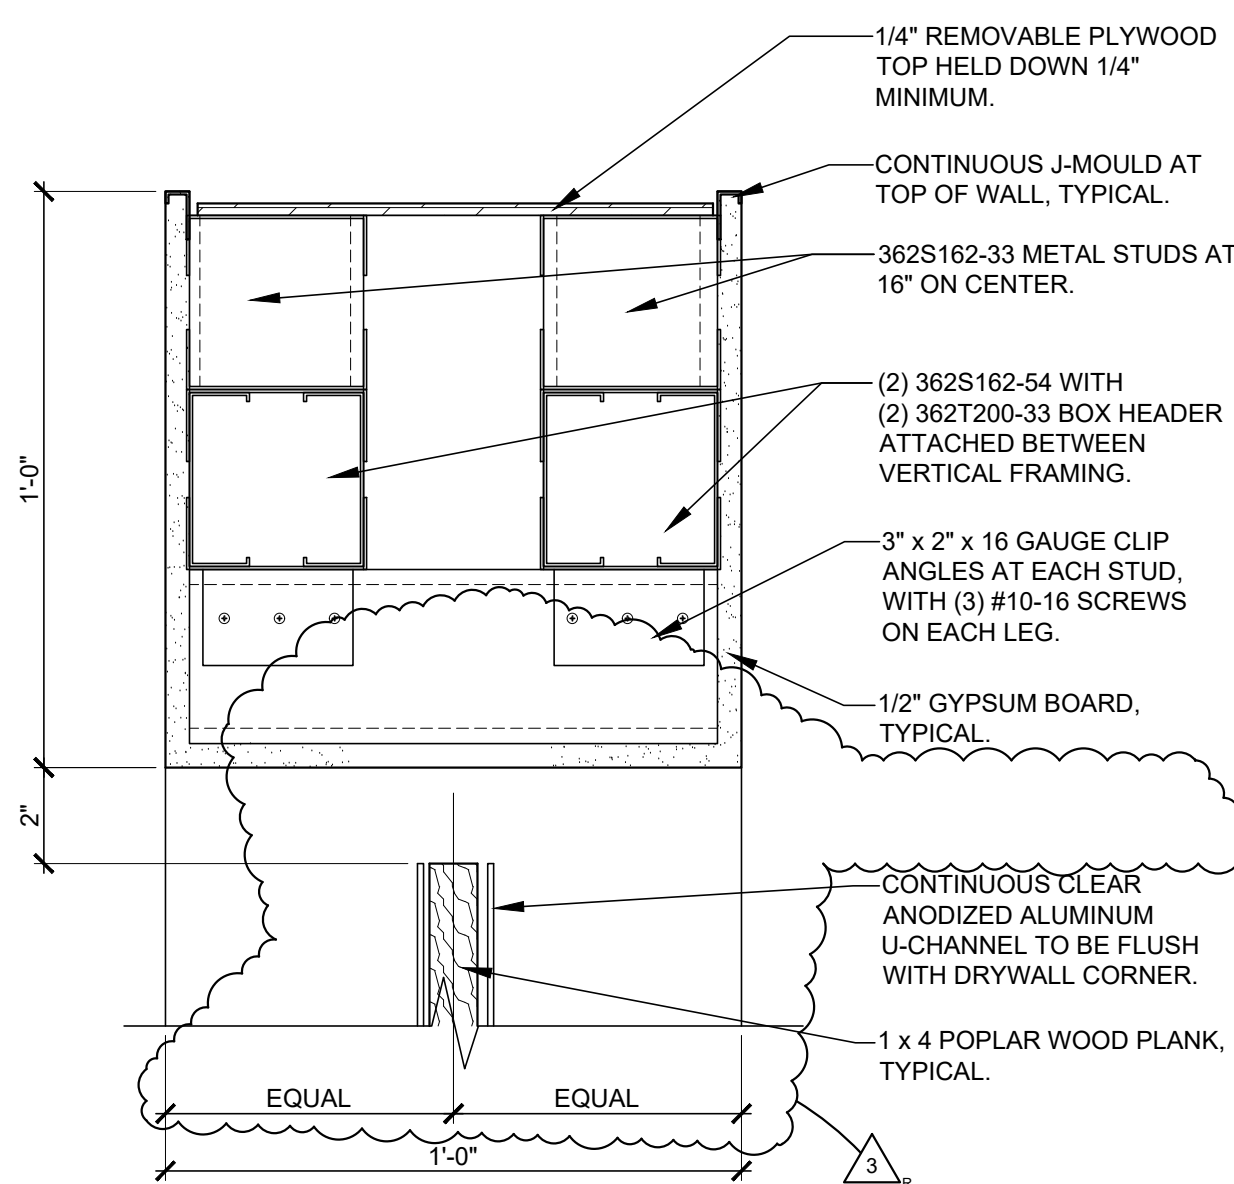


2 SECTION

A6.1 SCALE: 3" = 1'-0"

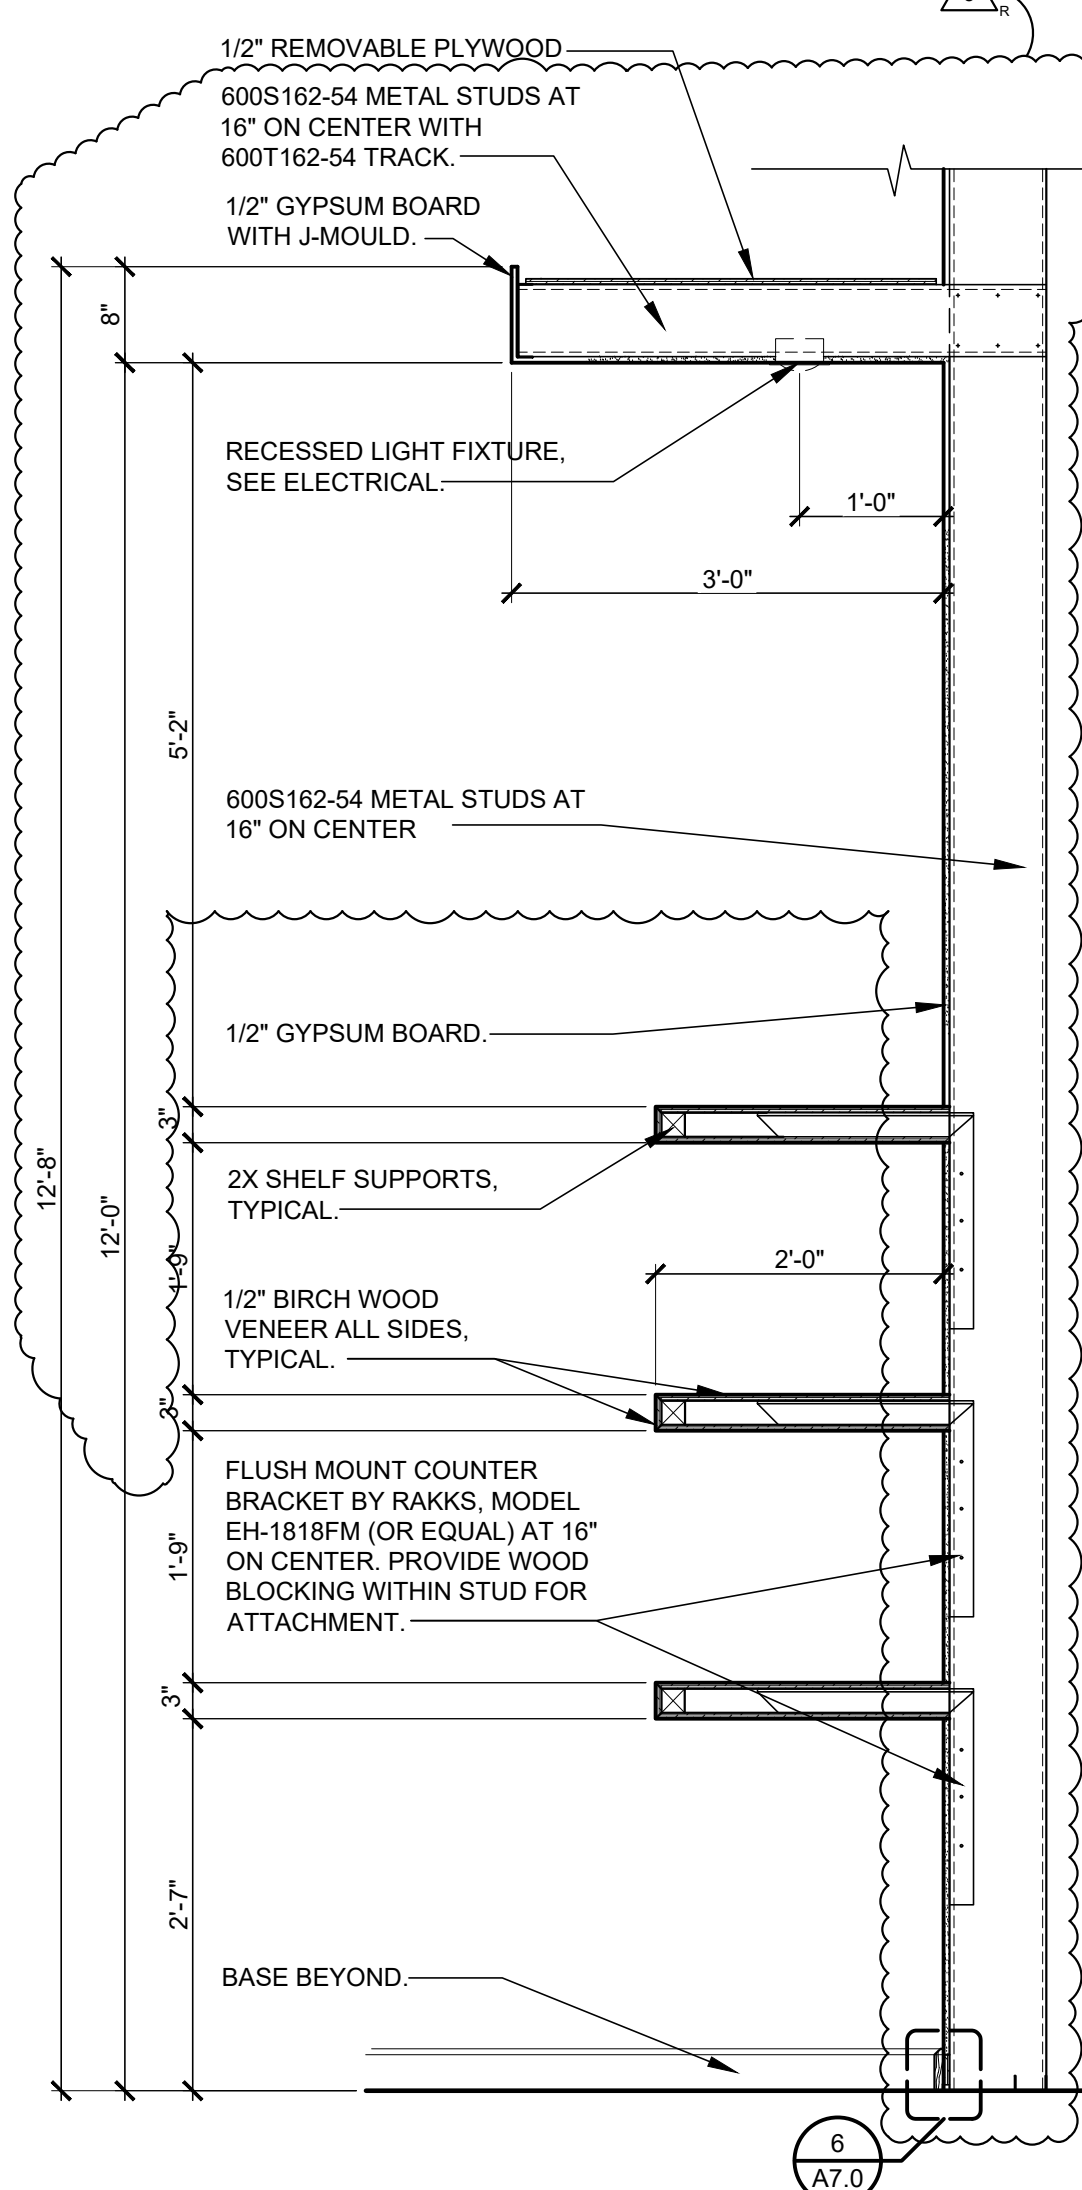


3 SECTION

A6.1 SCALE: 3/4" = 1'-0"

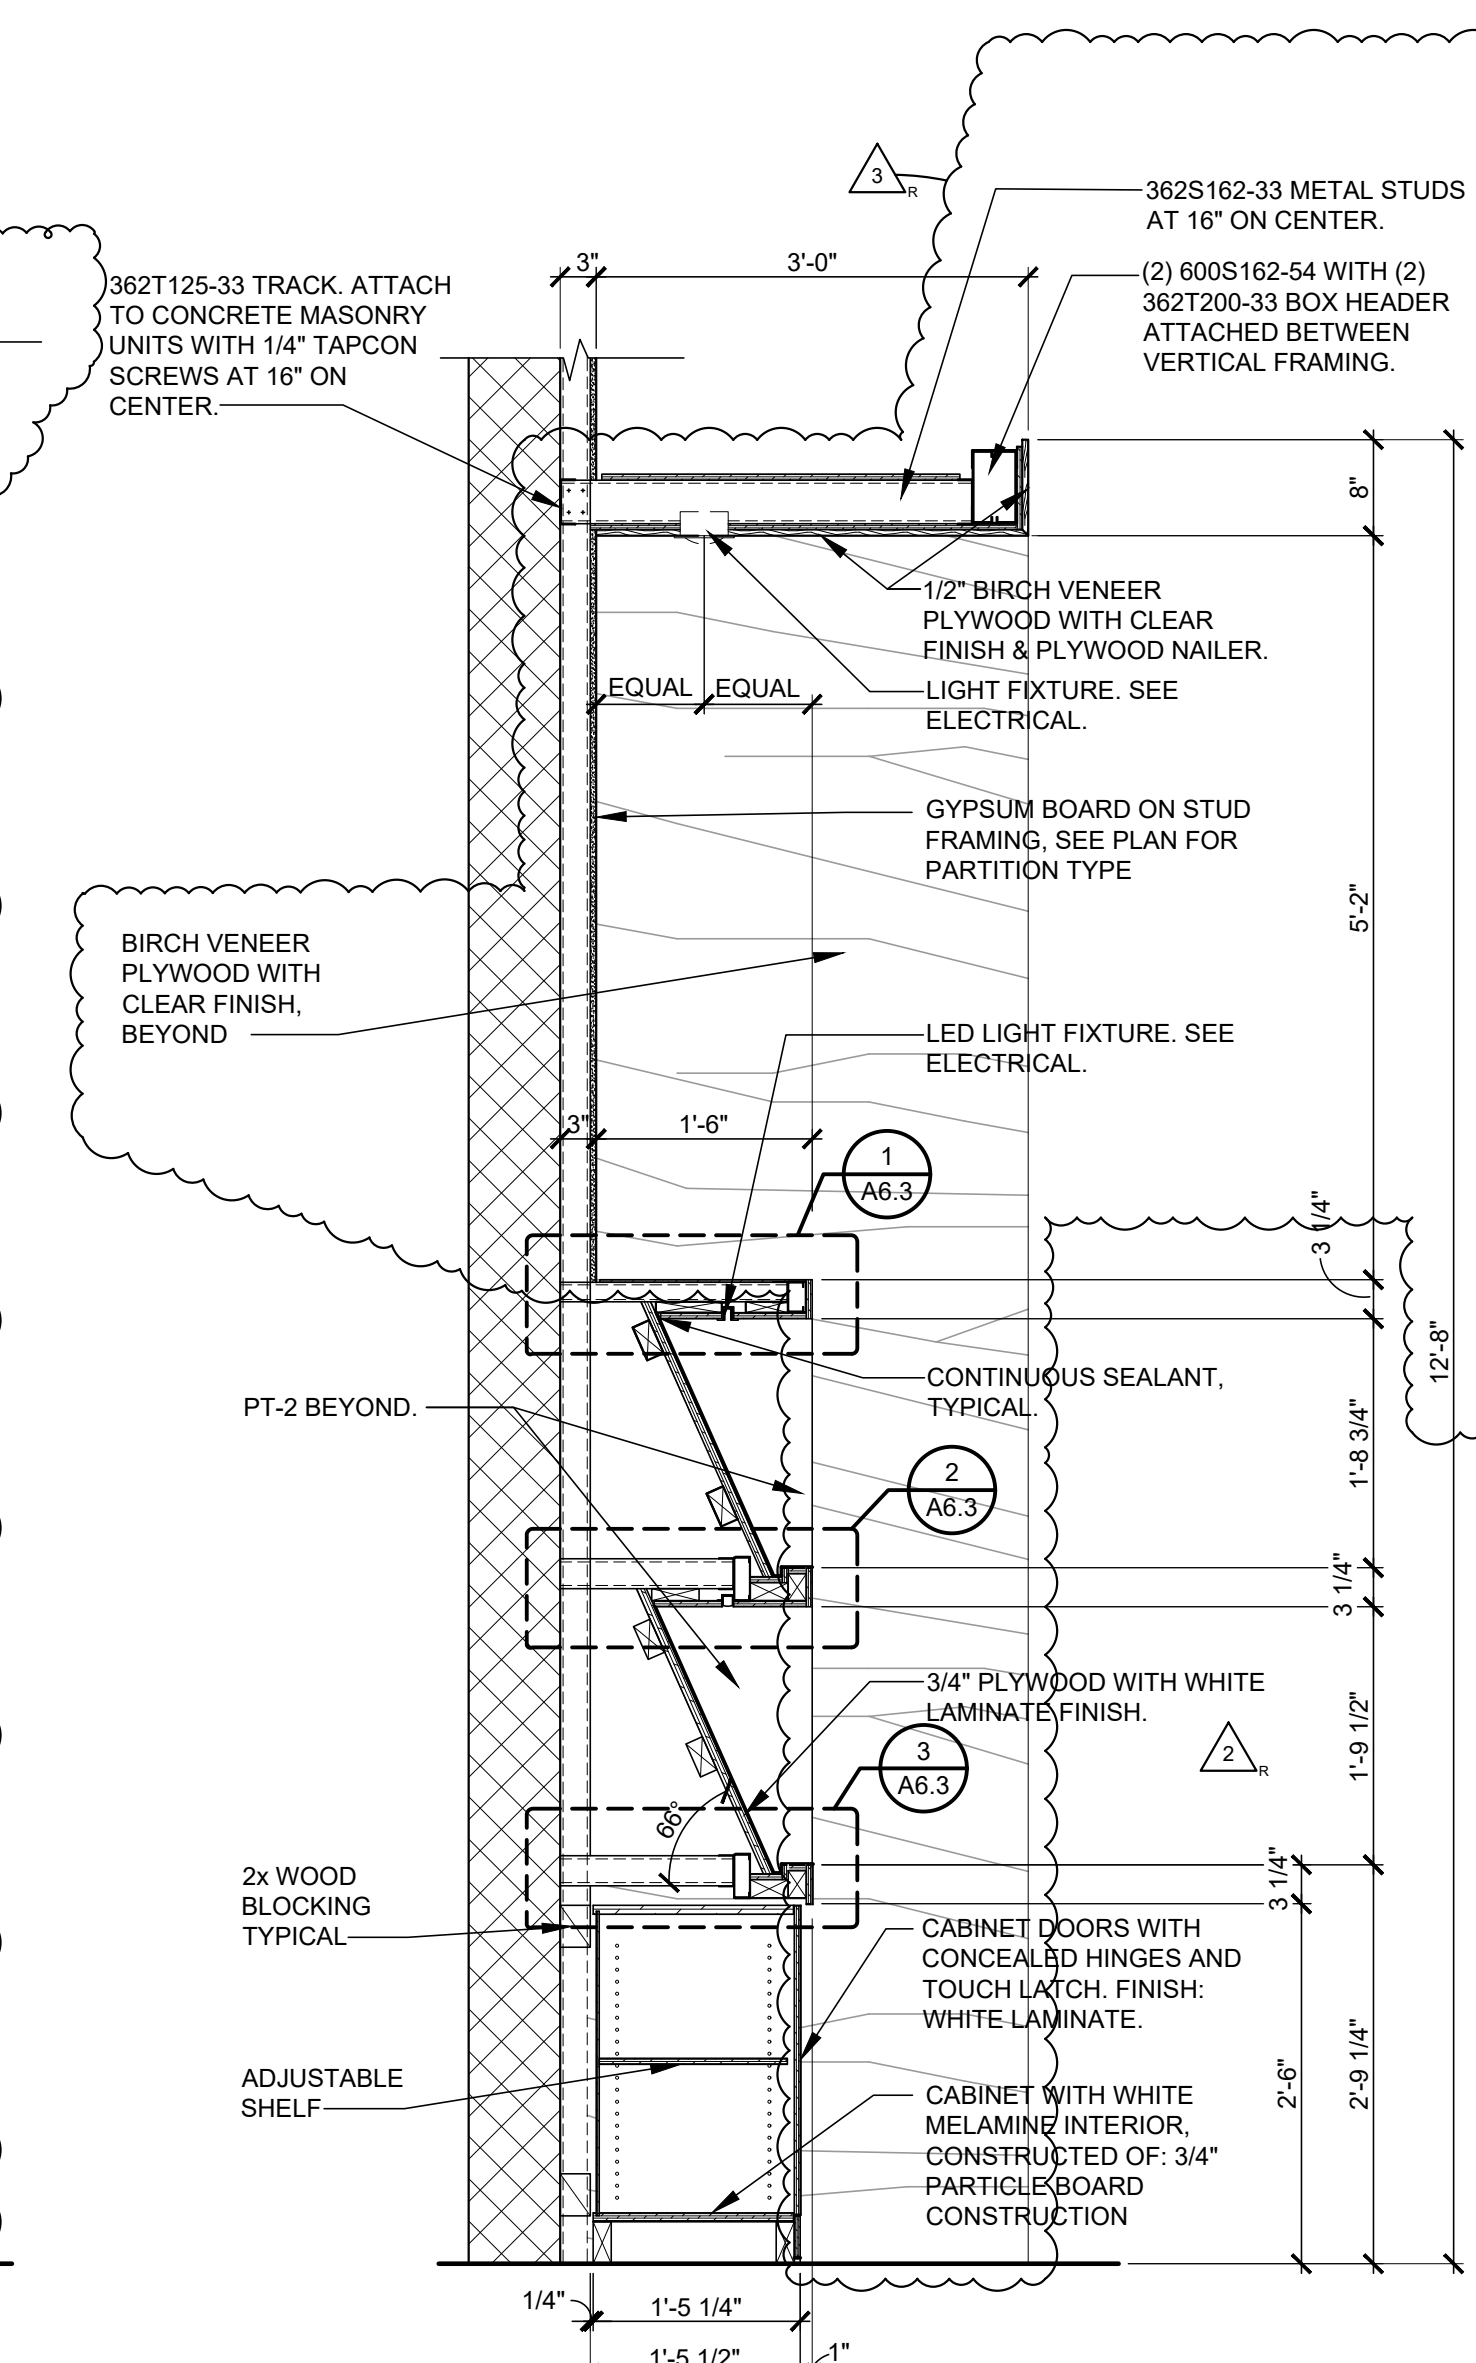


4 SECTION

A6.1 SCALE: 3/4" = 1'-0"

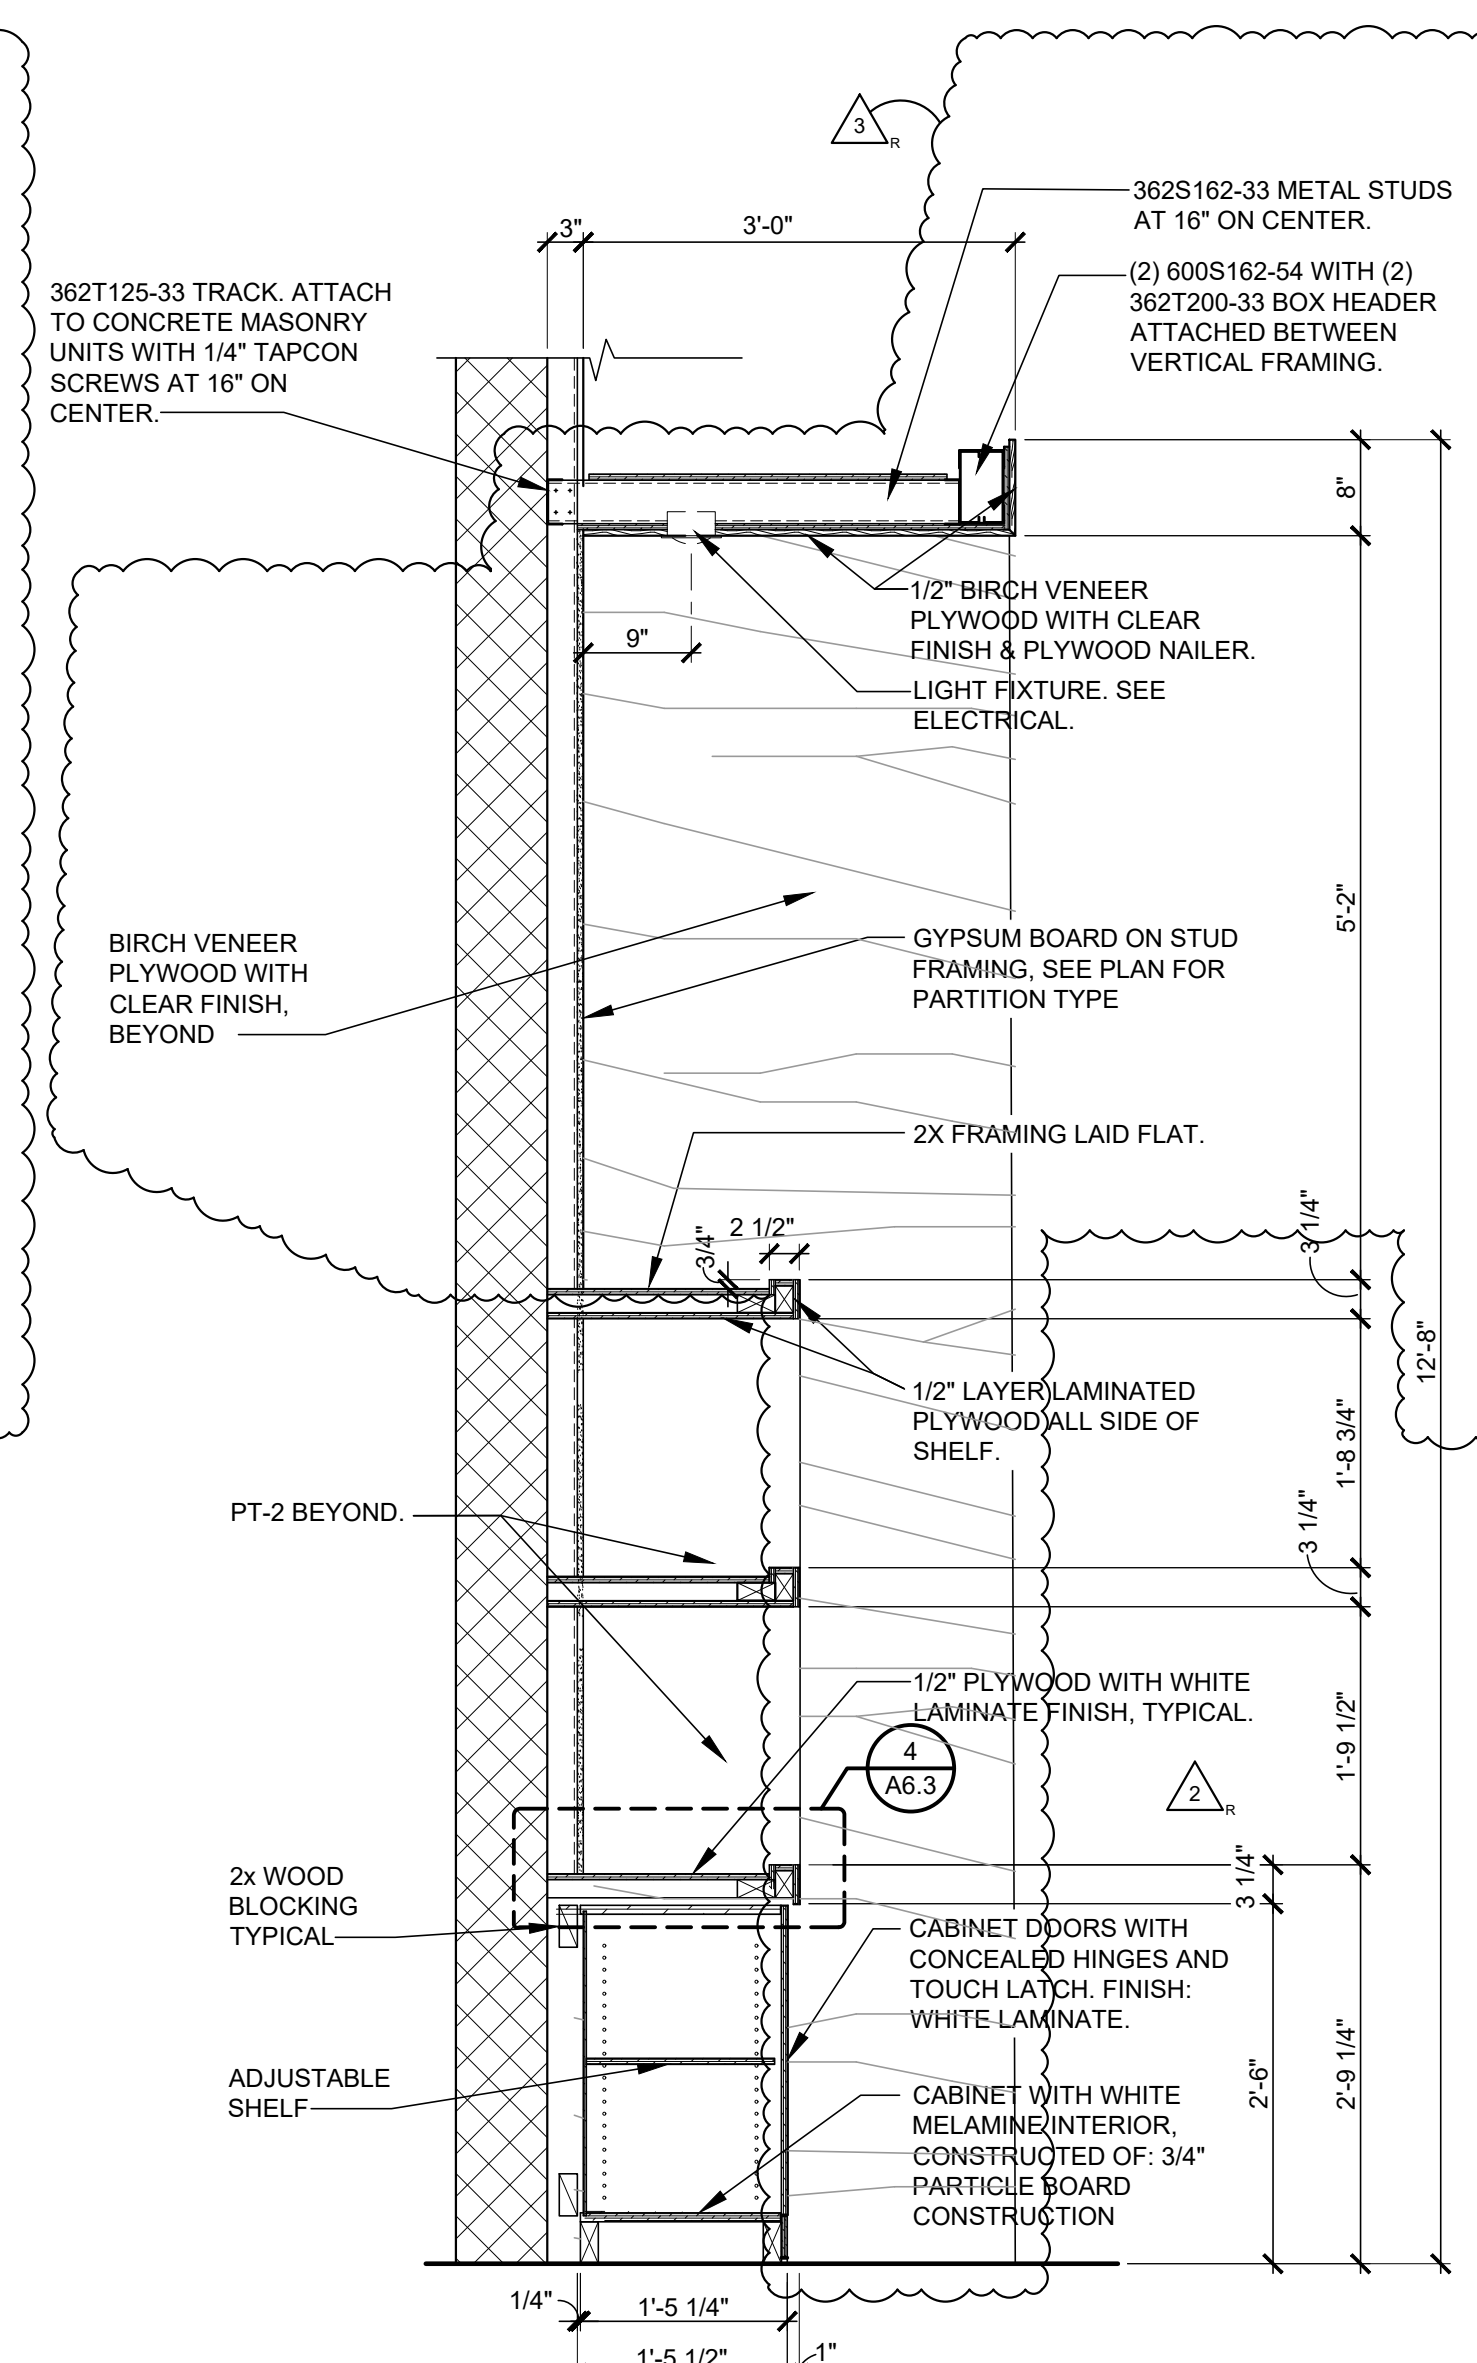


5 SECTION

A6.1 SCALE: 3/4" = 1'-0"

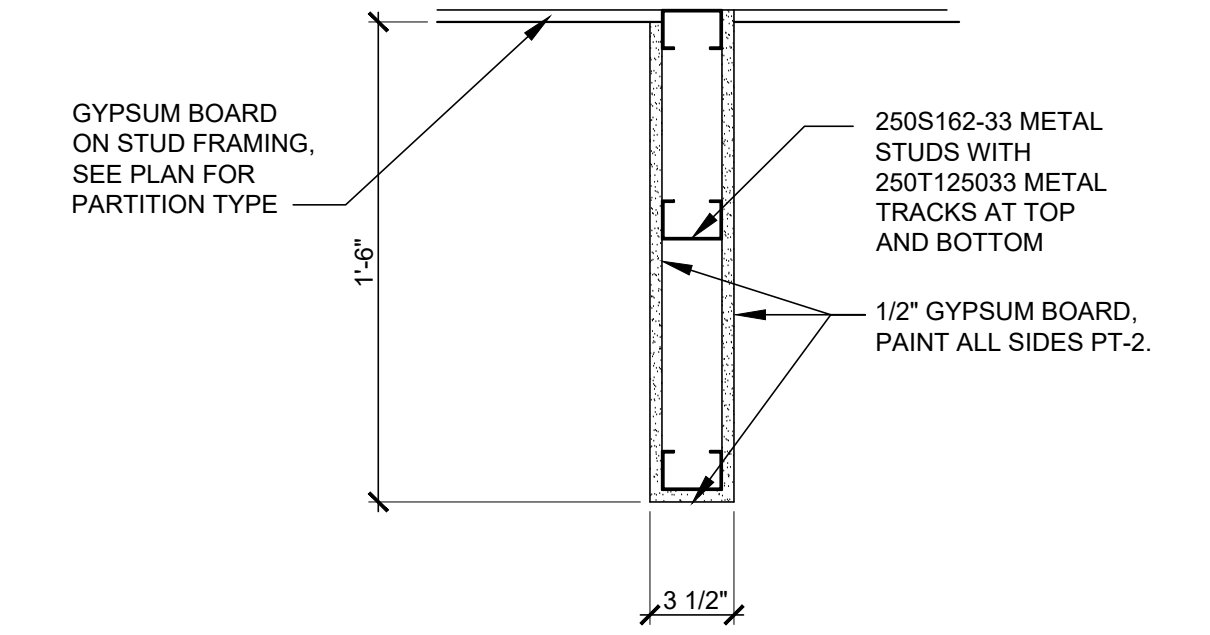

6 DETAIL

A6.1 SCALE: 1 1/2" = 1'-0"

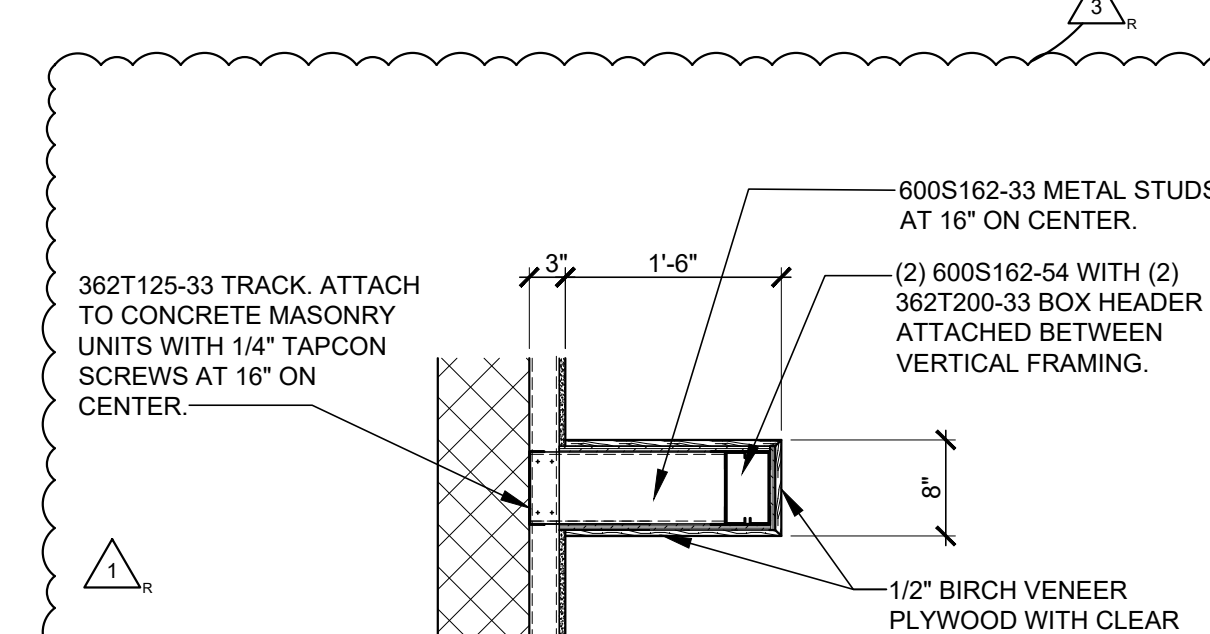

7 SECTION

A6.1 SCALE: 3/4" = 1'-0"