



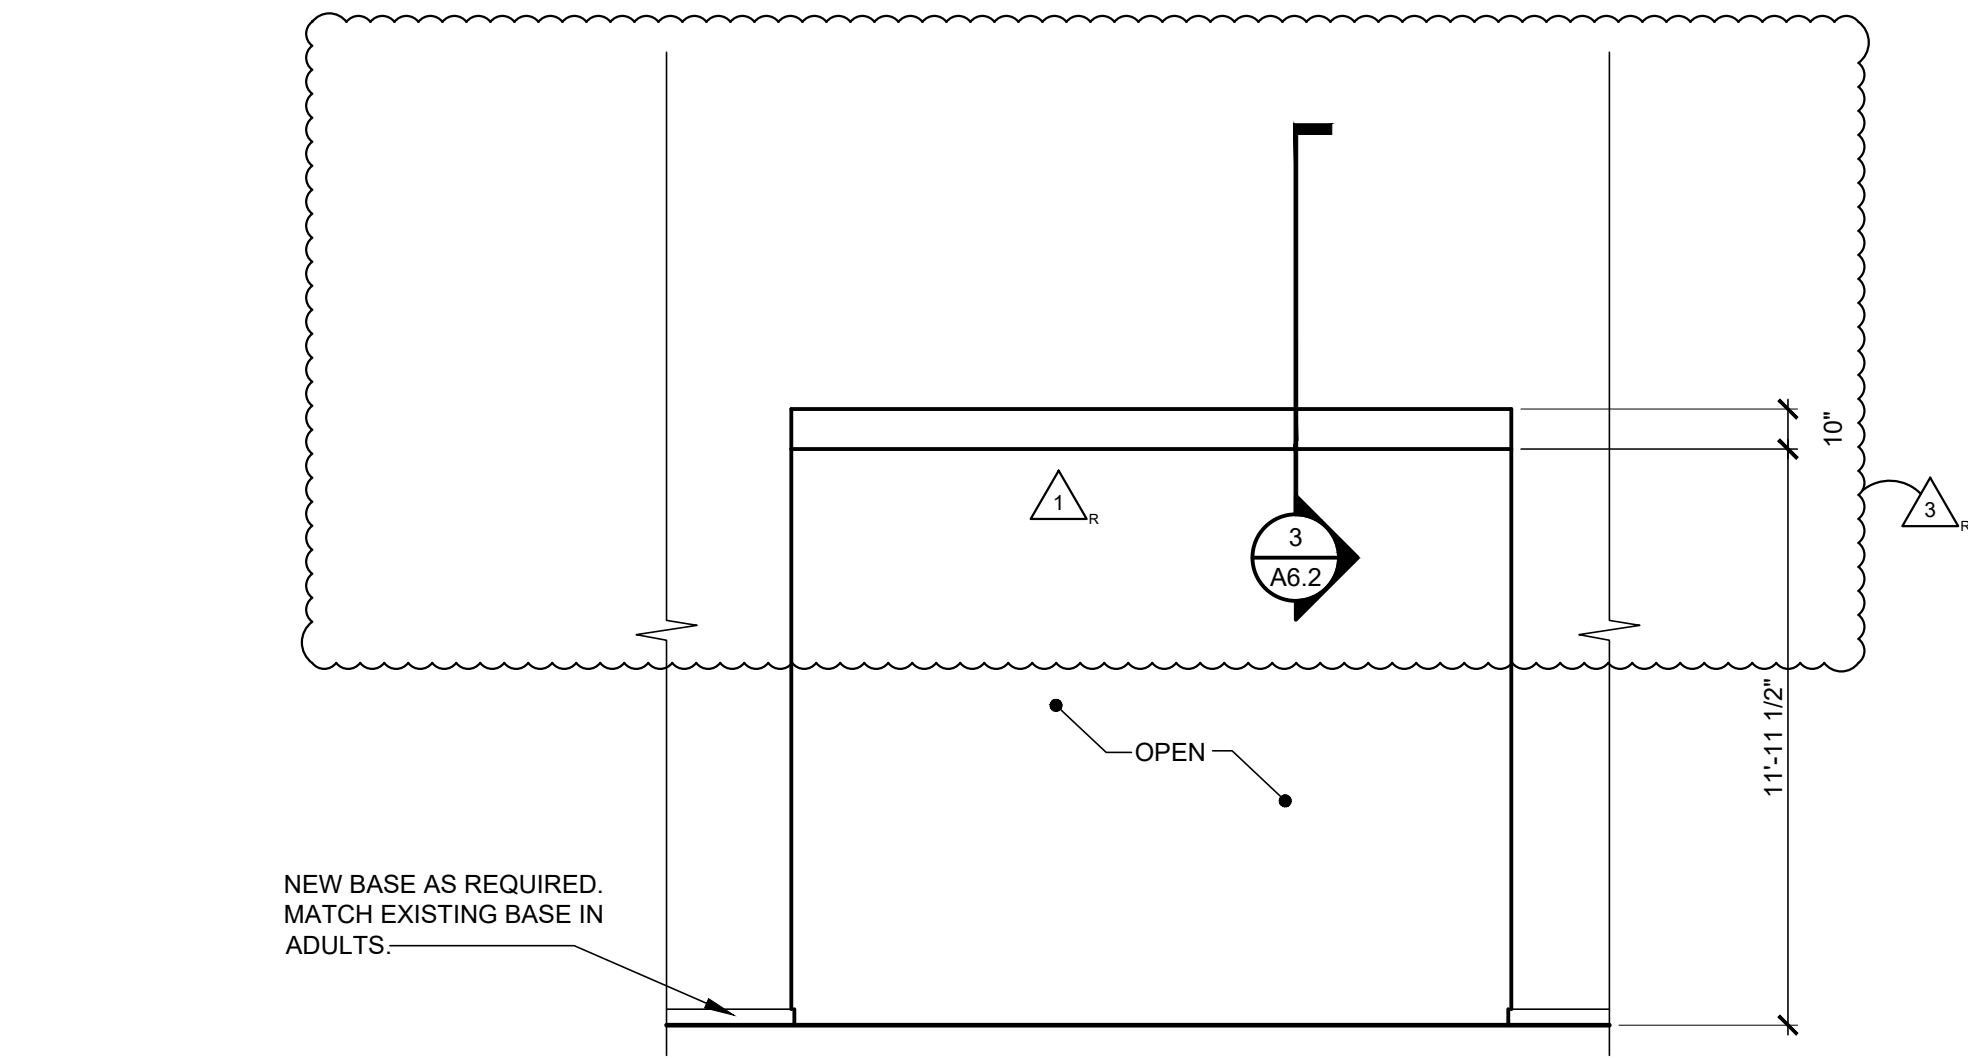


ELEVATION S

1/4" = 1'-0"

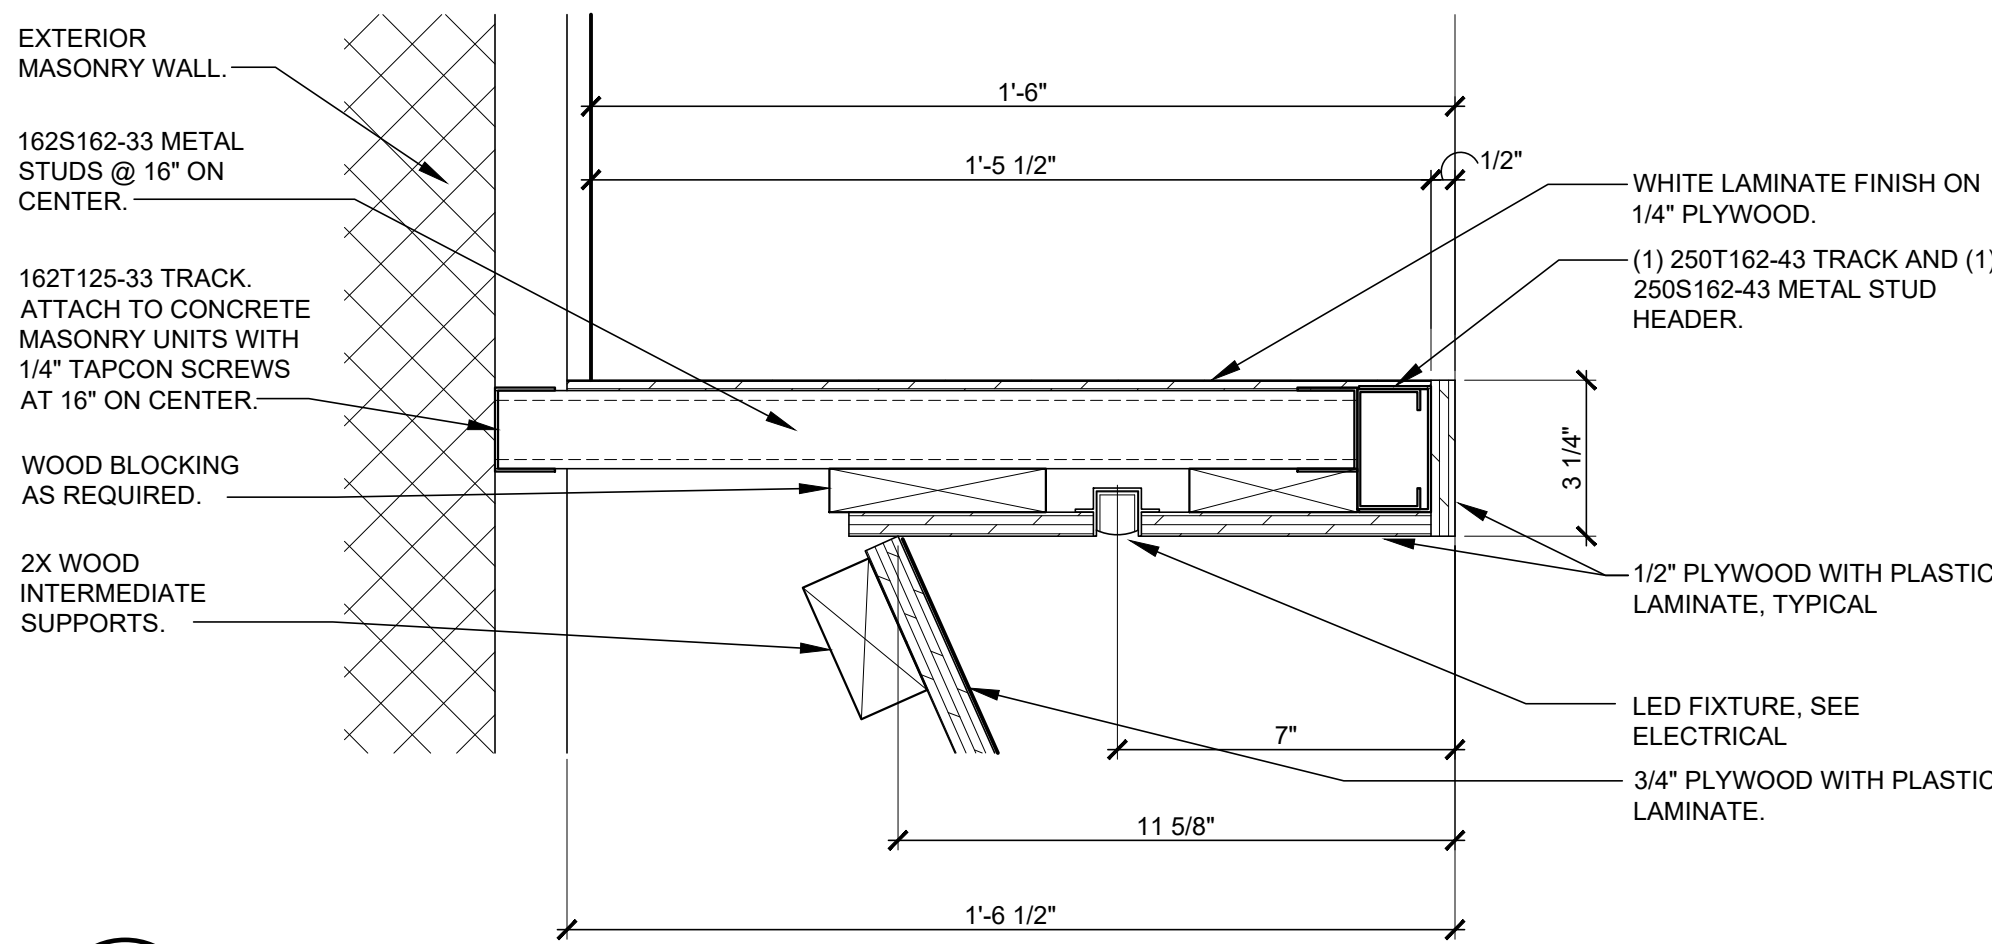


1
A6.3

SCALE: 3" = 1'-0"

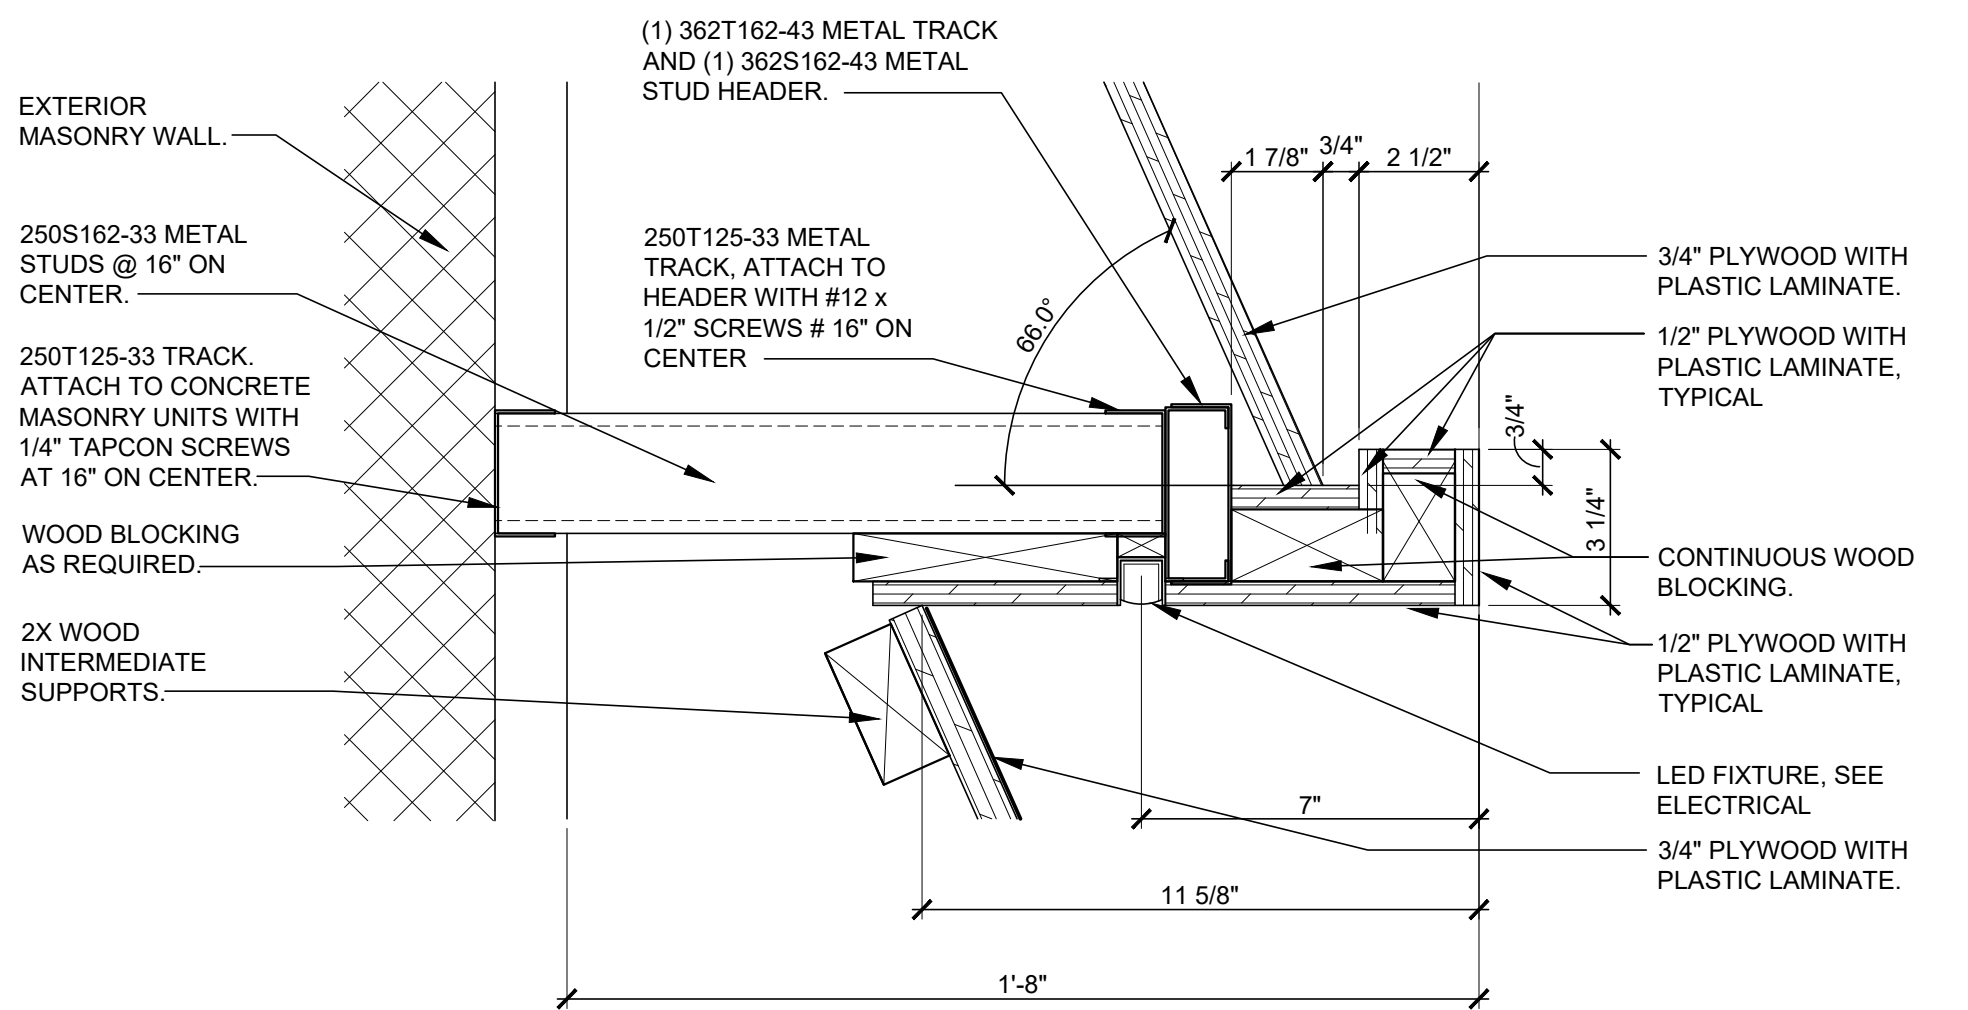


2
A6.3

SCALE: 3" = 1'-0"

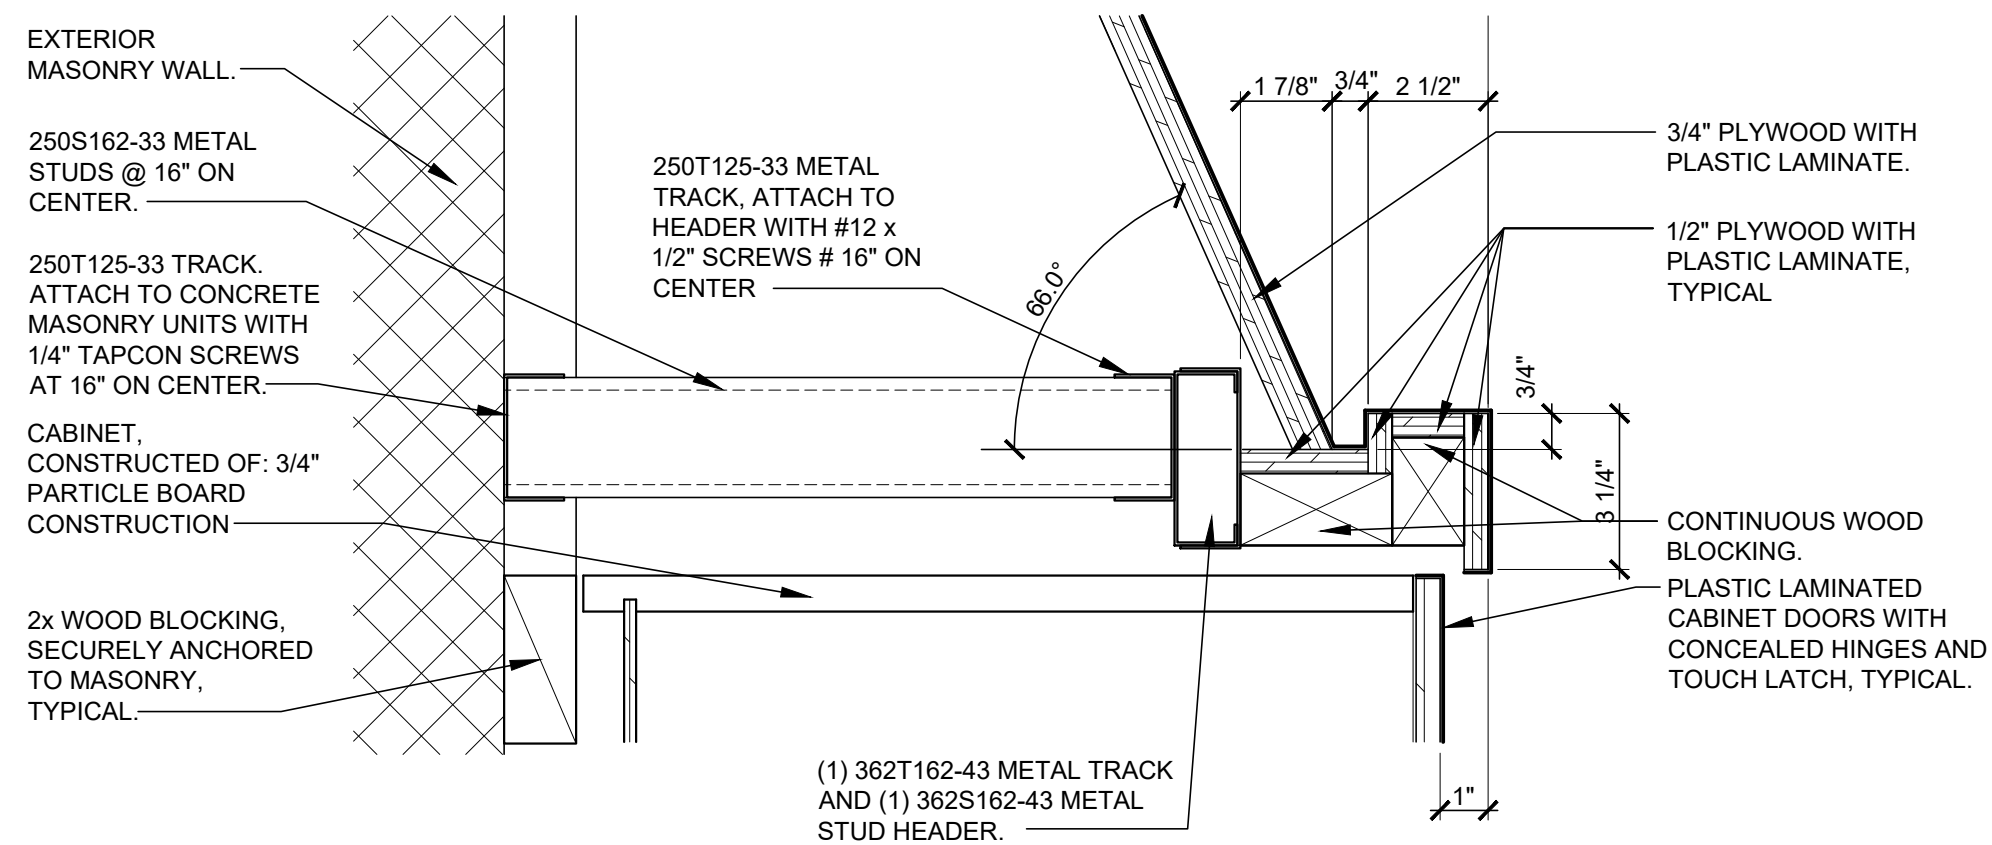


3
A6.3

SCALE: 3" = 1'-0"

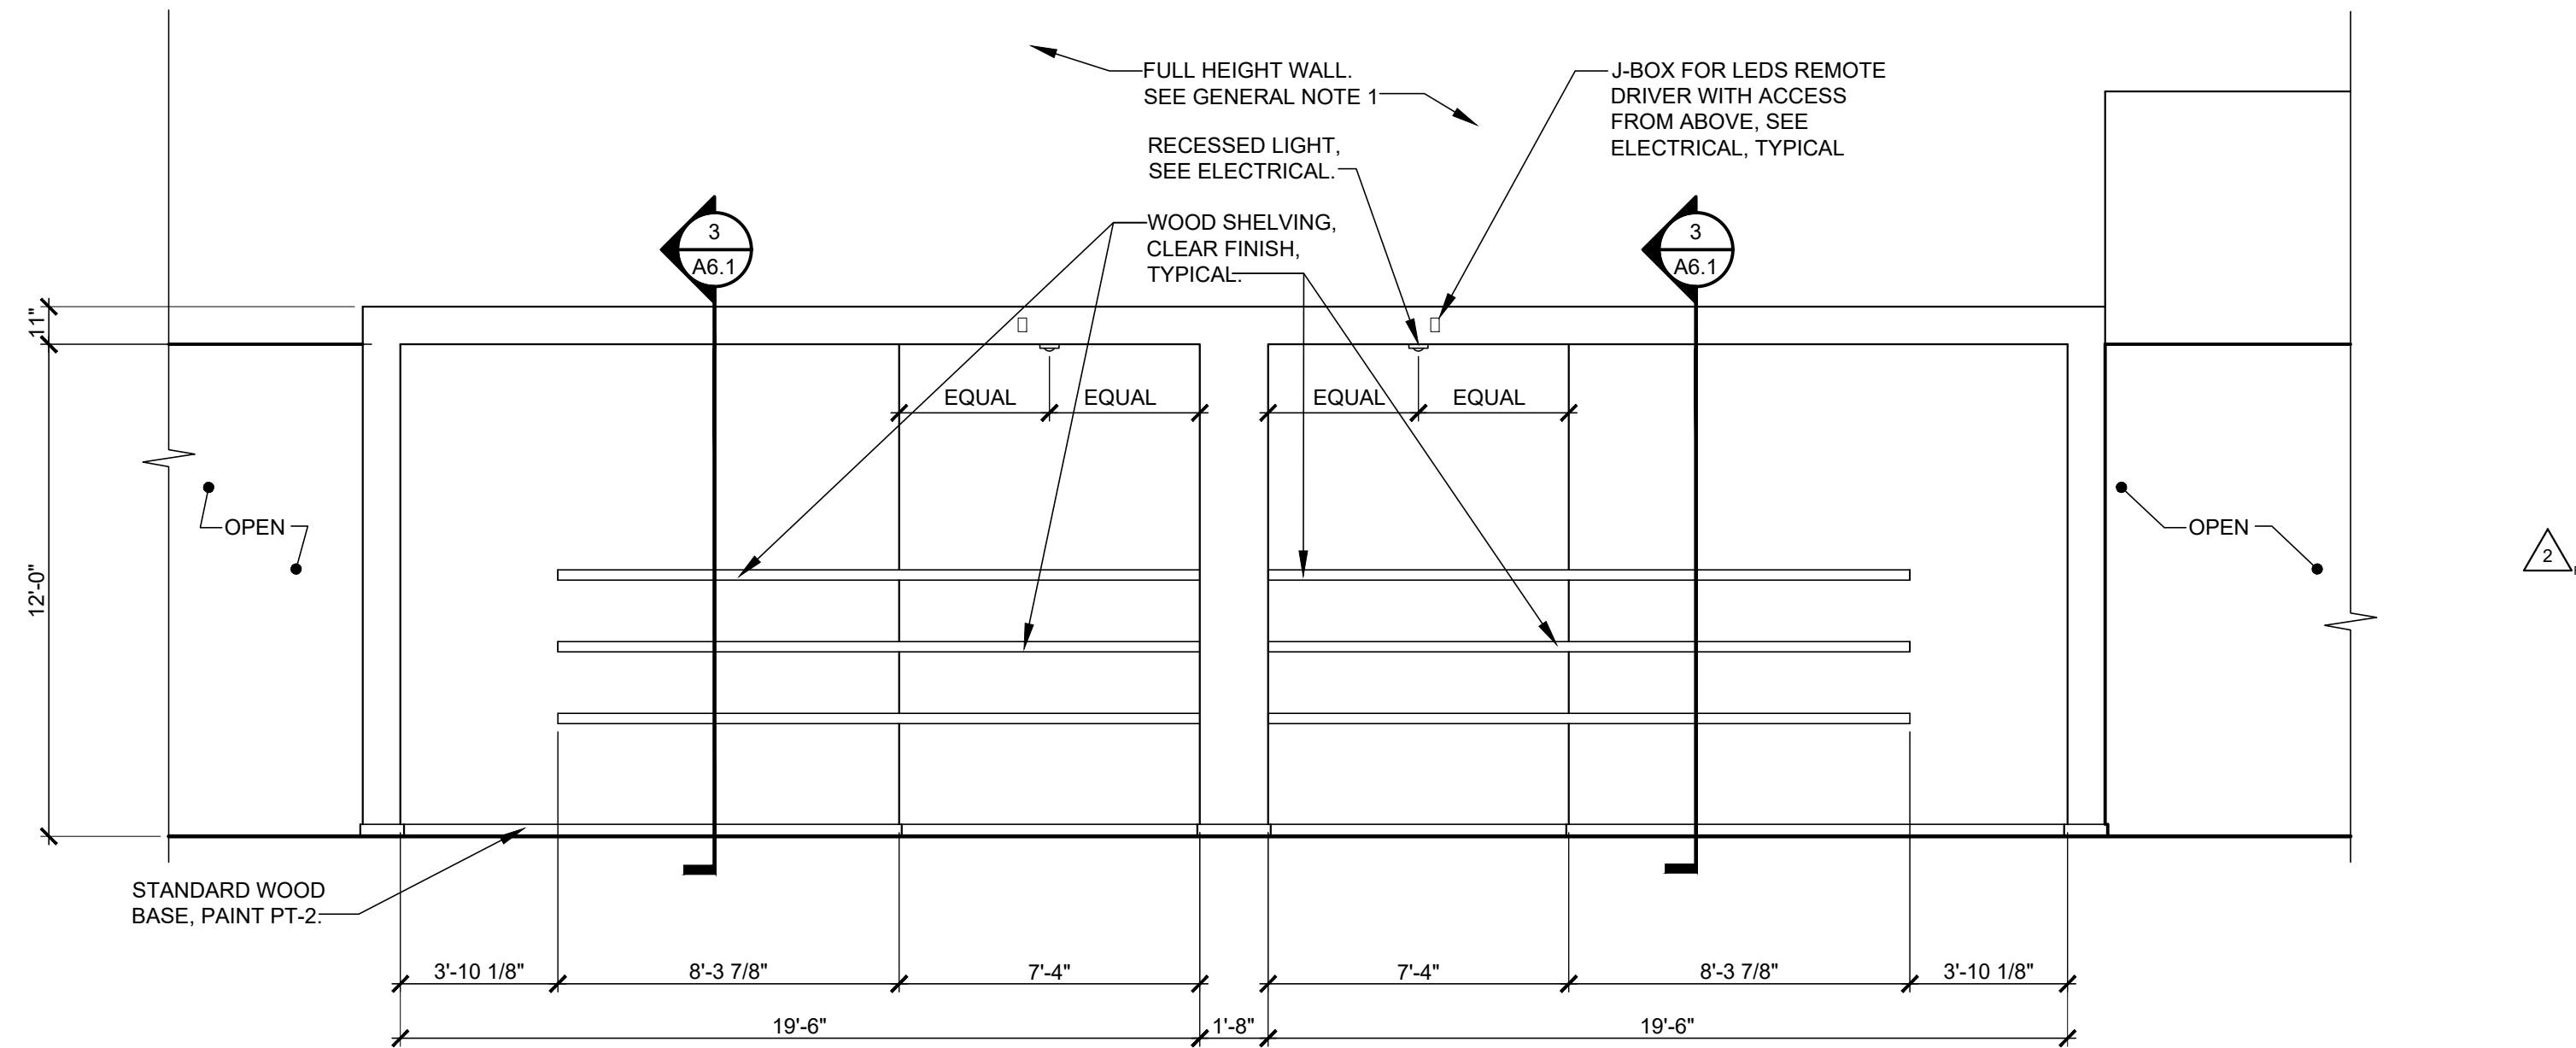

ELEVATION T

1/4" = 1'-0"

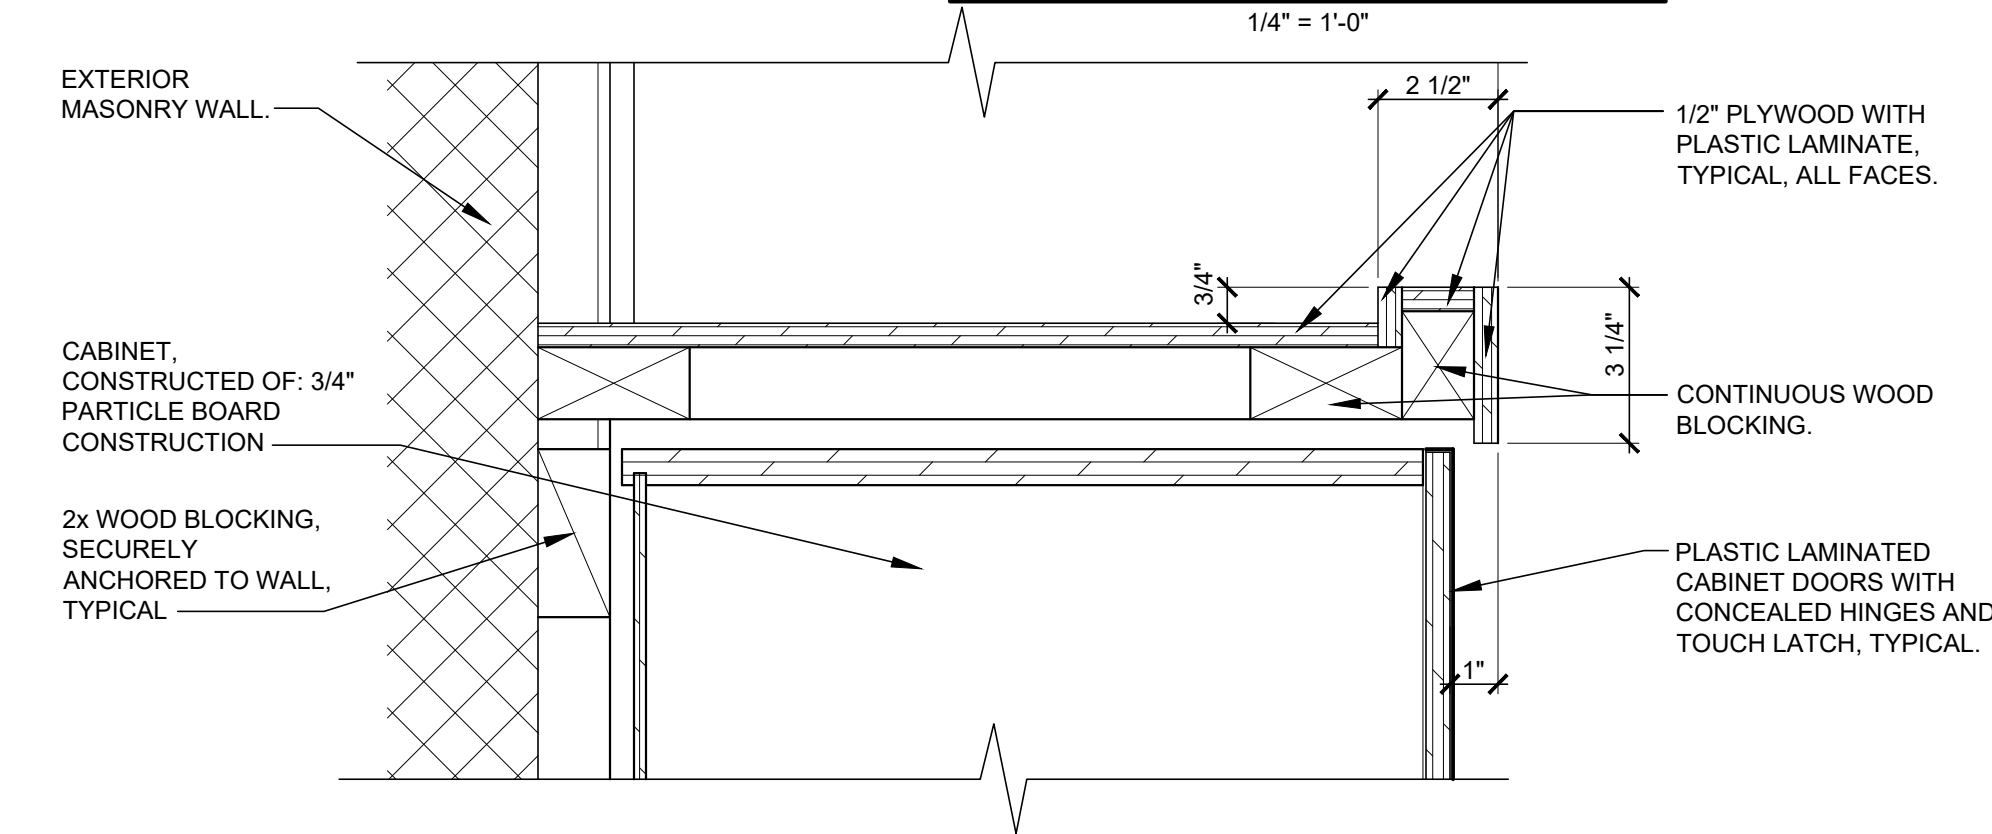

4
A6.3

SCALE: 3" = 1'-0"