




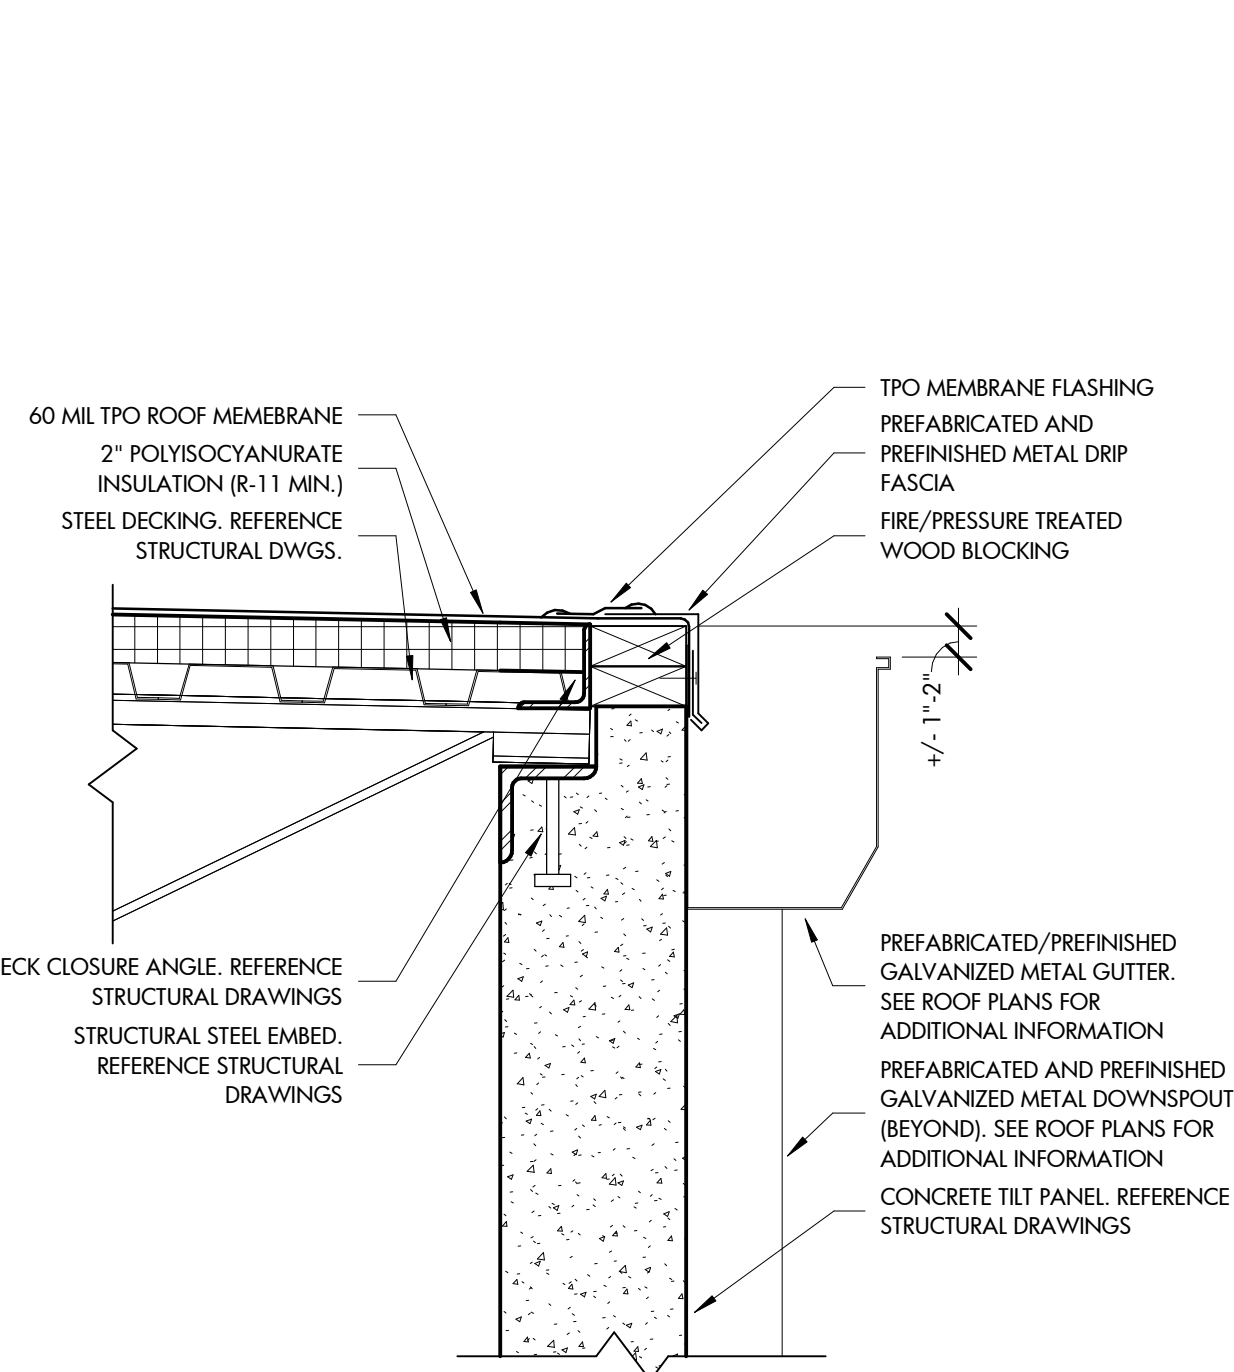


D2 TOP OF WALL DETAIL
1 1/2" = 1'-0"

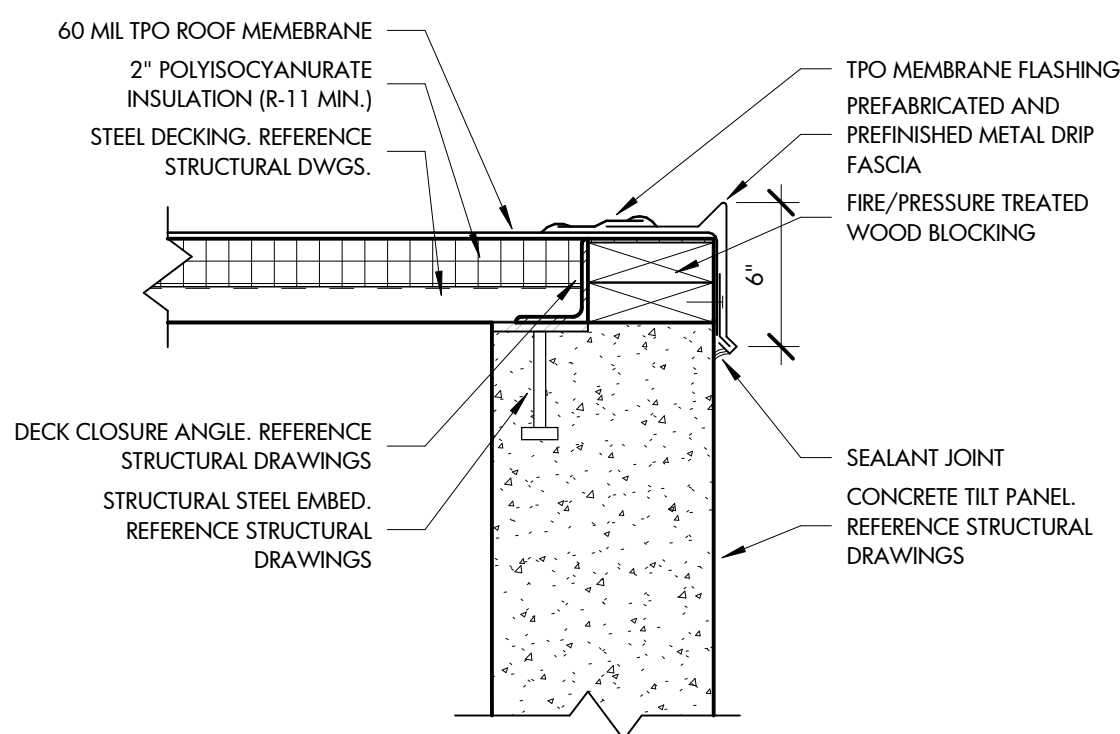


C2 TOP OF WALL DETAIL
1 1/2" = 1'-0"

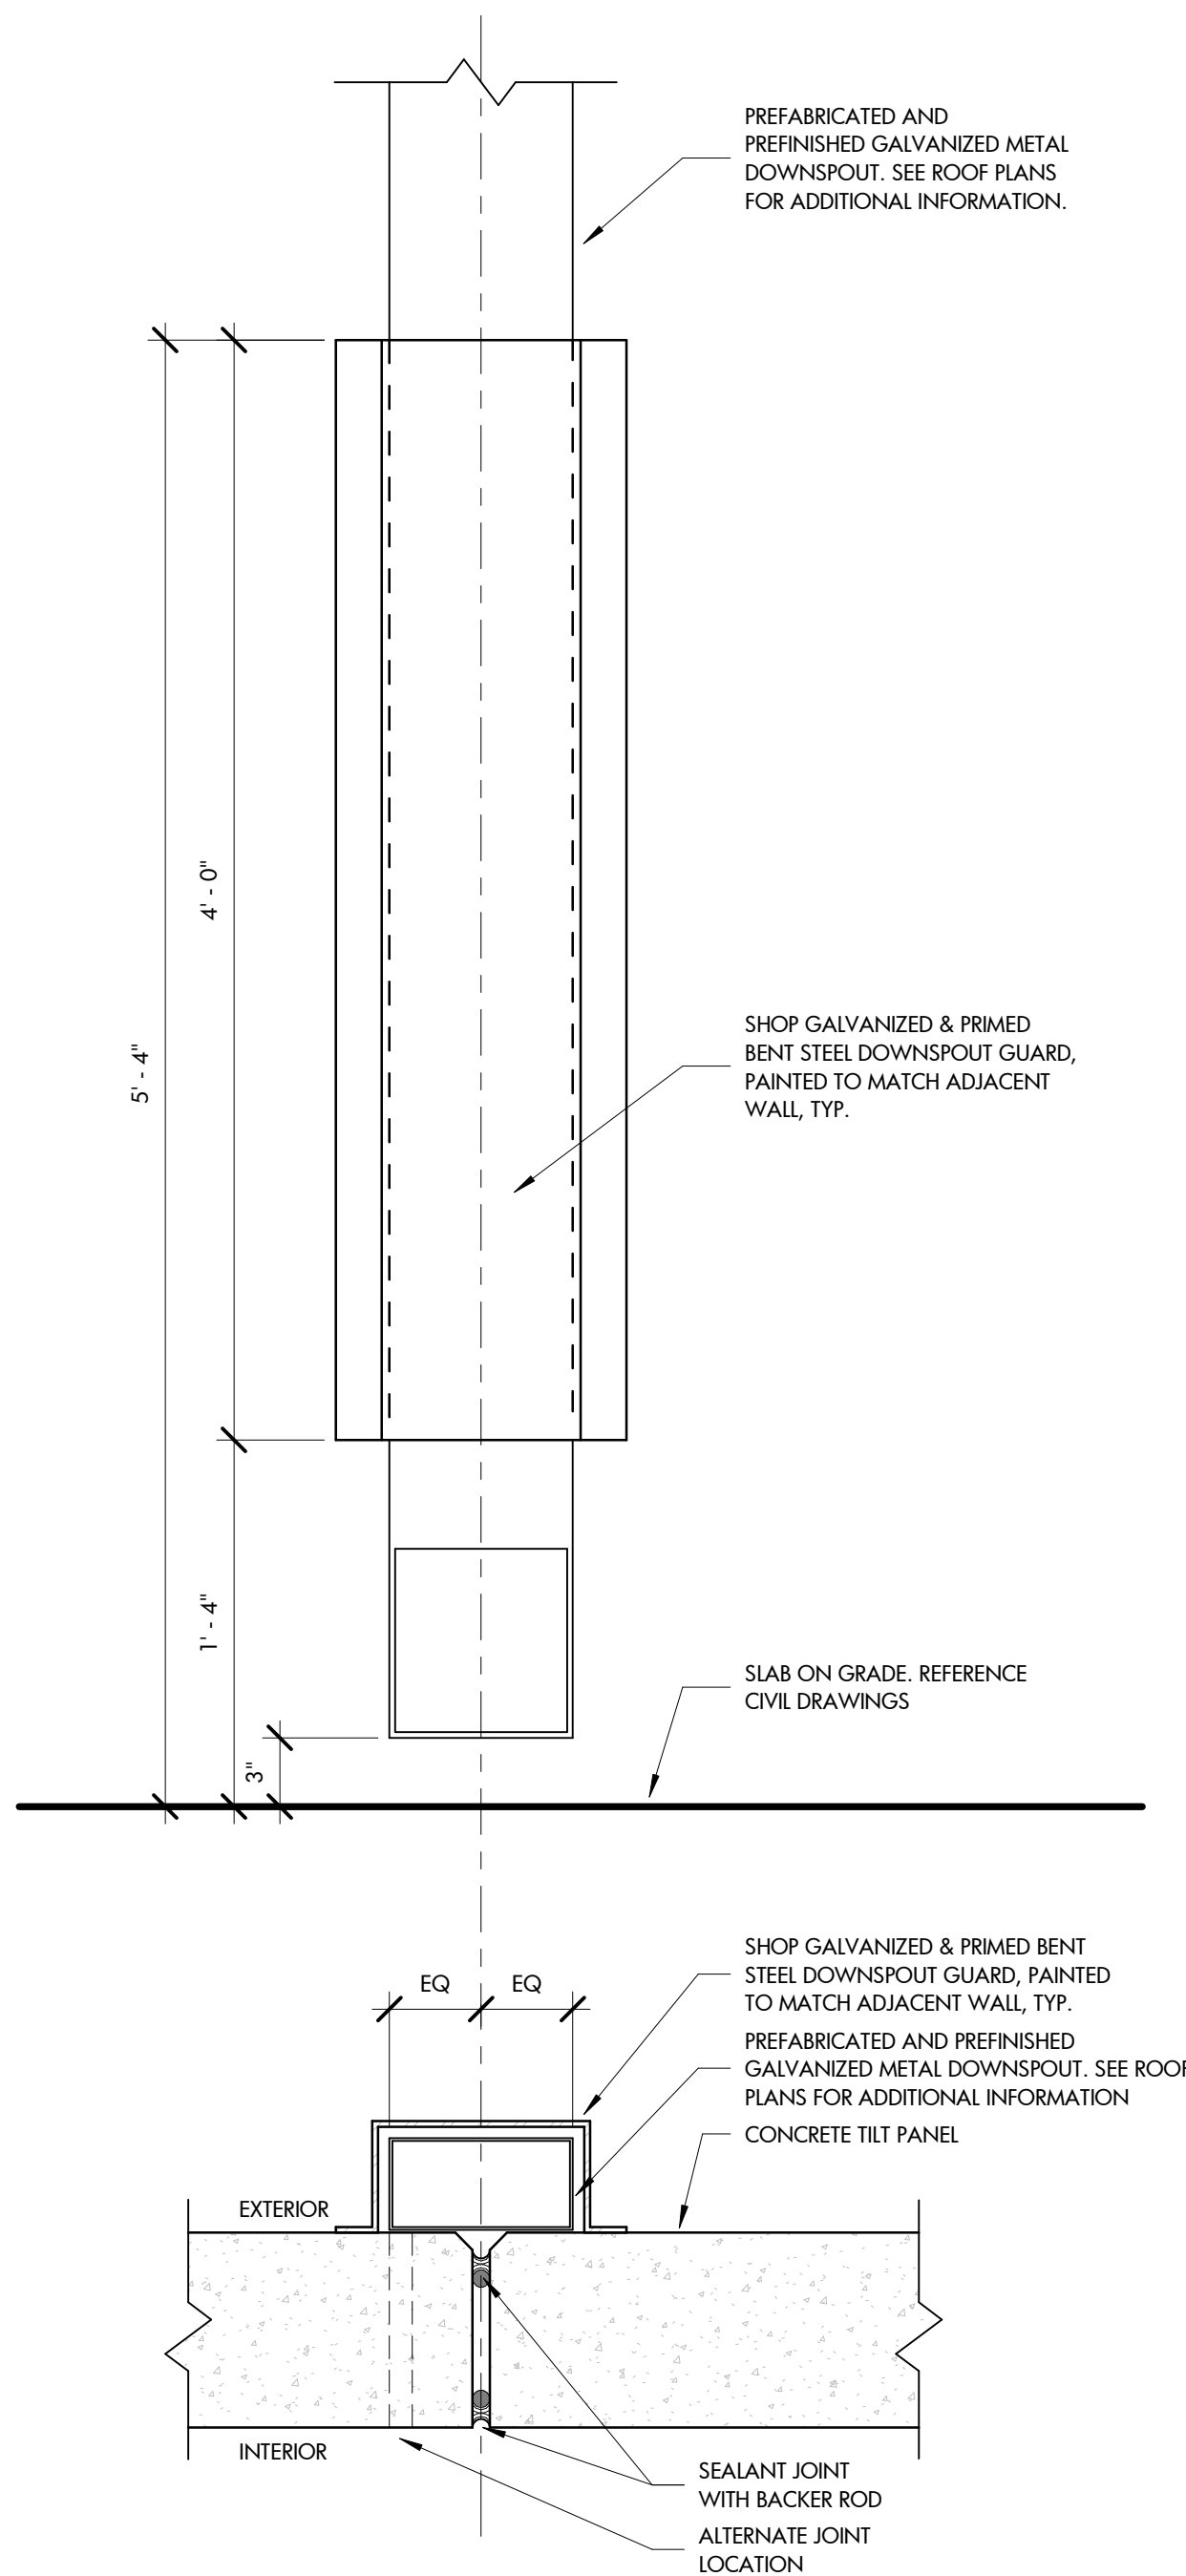

A1 DOWNSPOUT GUARD PROTECTION
1 1/2" = 1'-0"

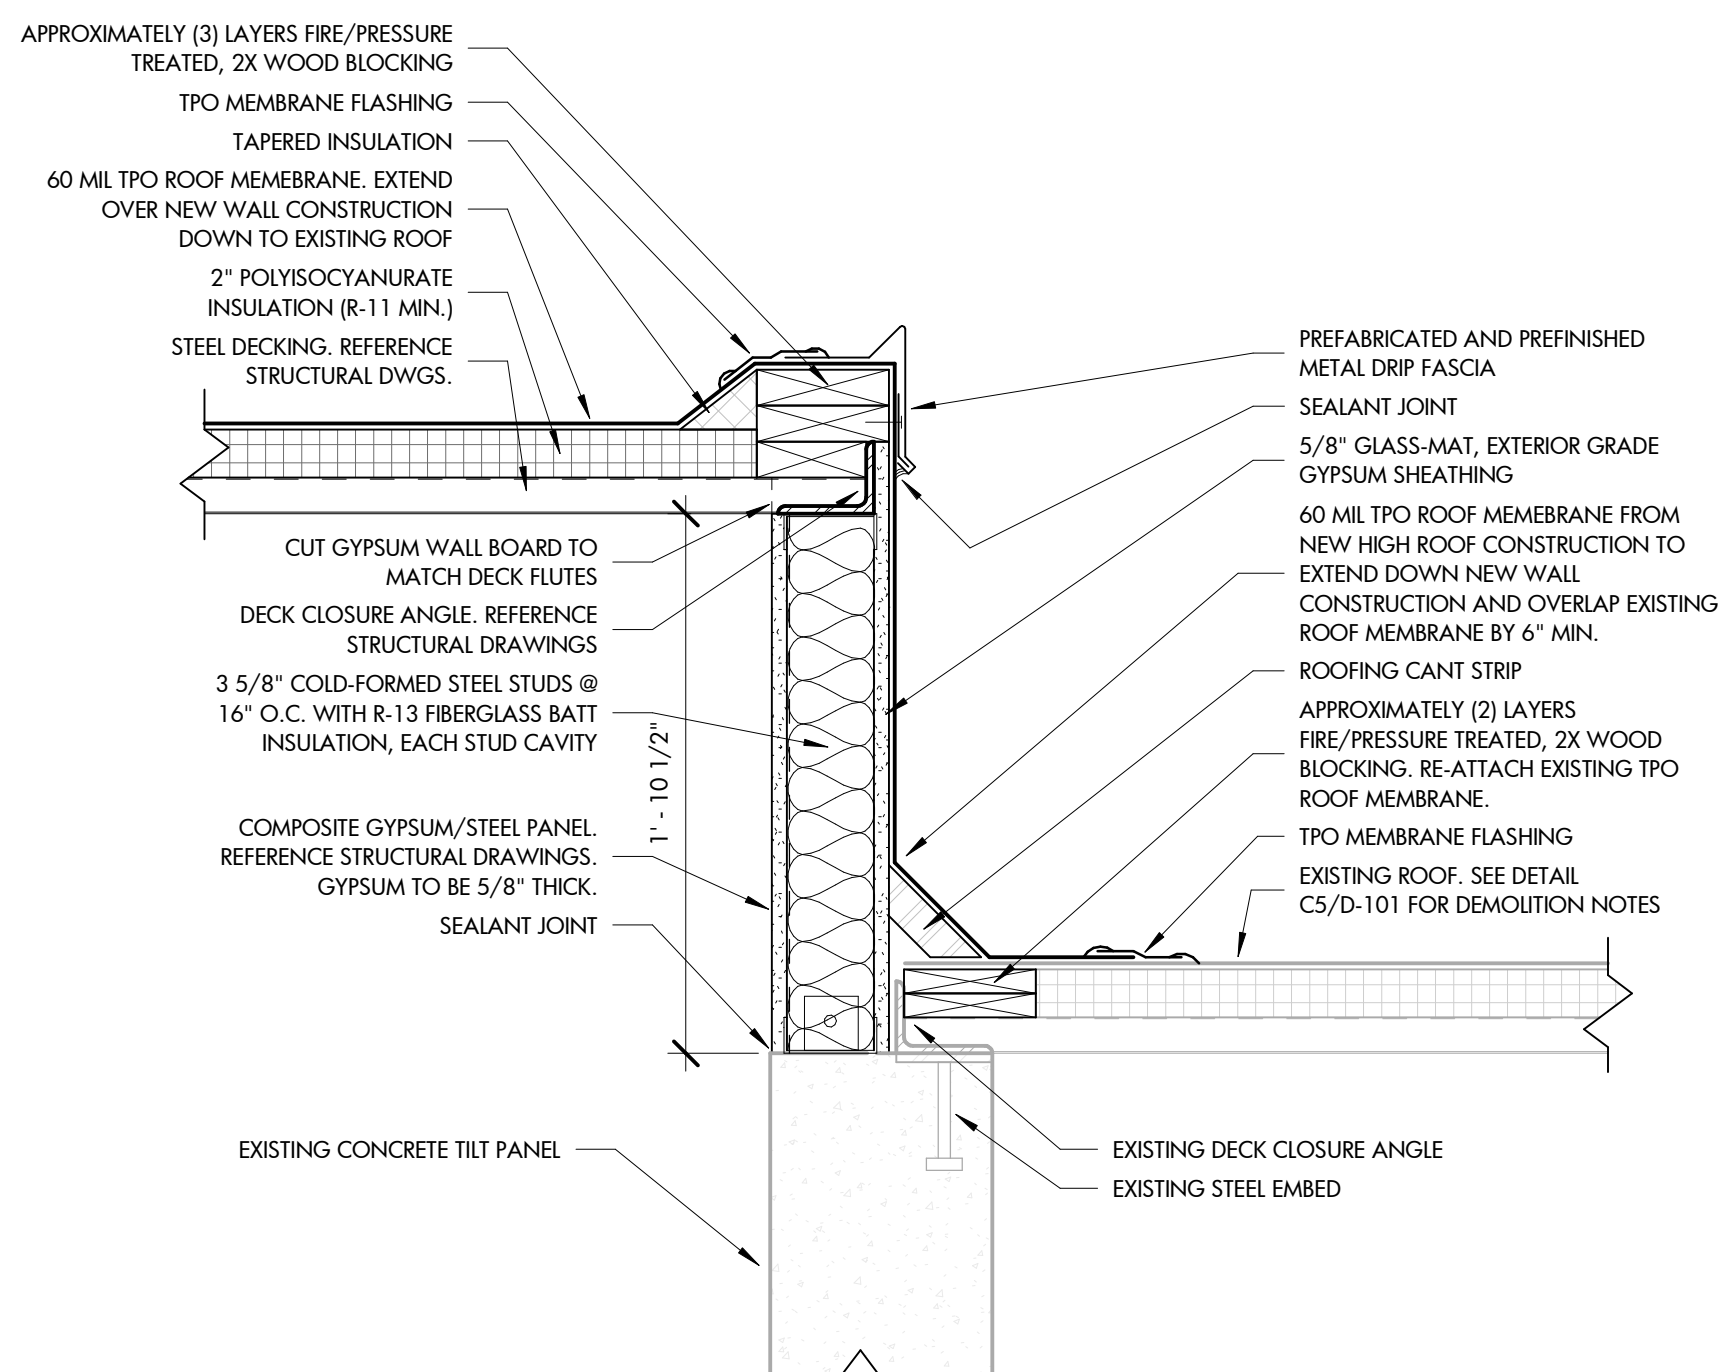


D3 ROOF CONNECTION DETAIL
1 1/2" = 1'-0"

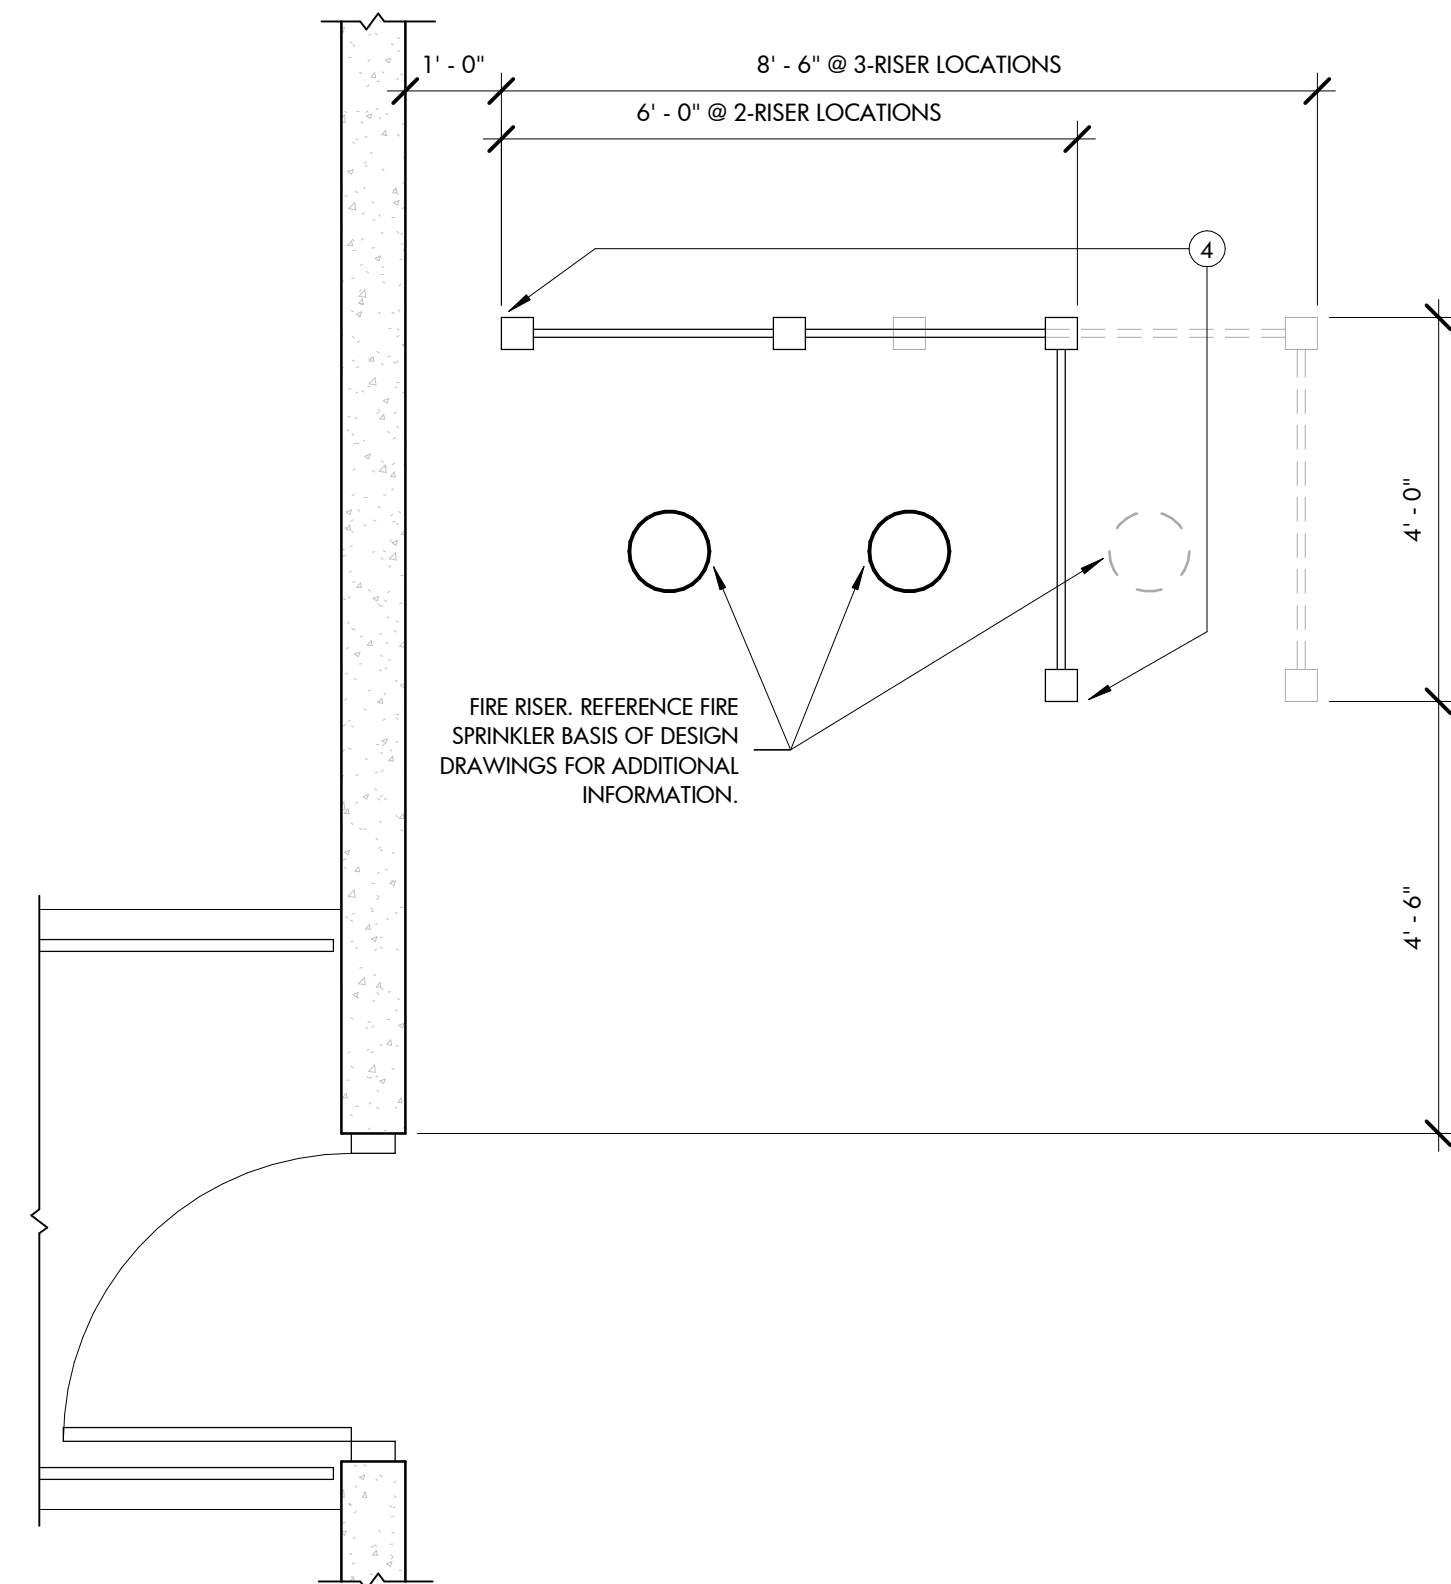


A3 FIRE RISER GUARD PROTECTION
1 1/2" = 1'-0"

D4 DOCK STAIR SECTION
1 1/2" = 1'-0"

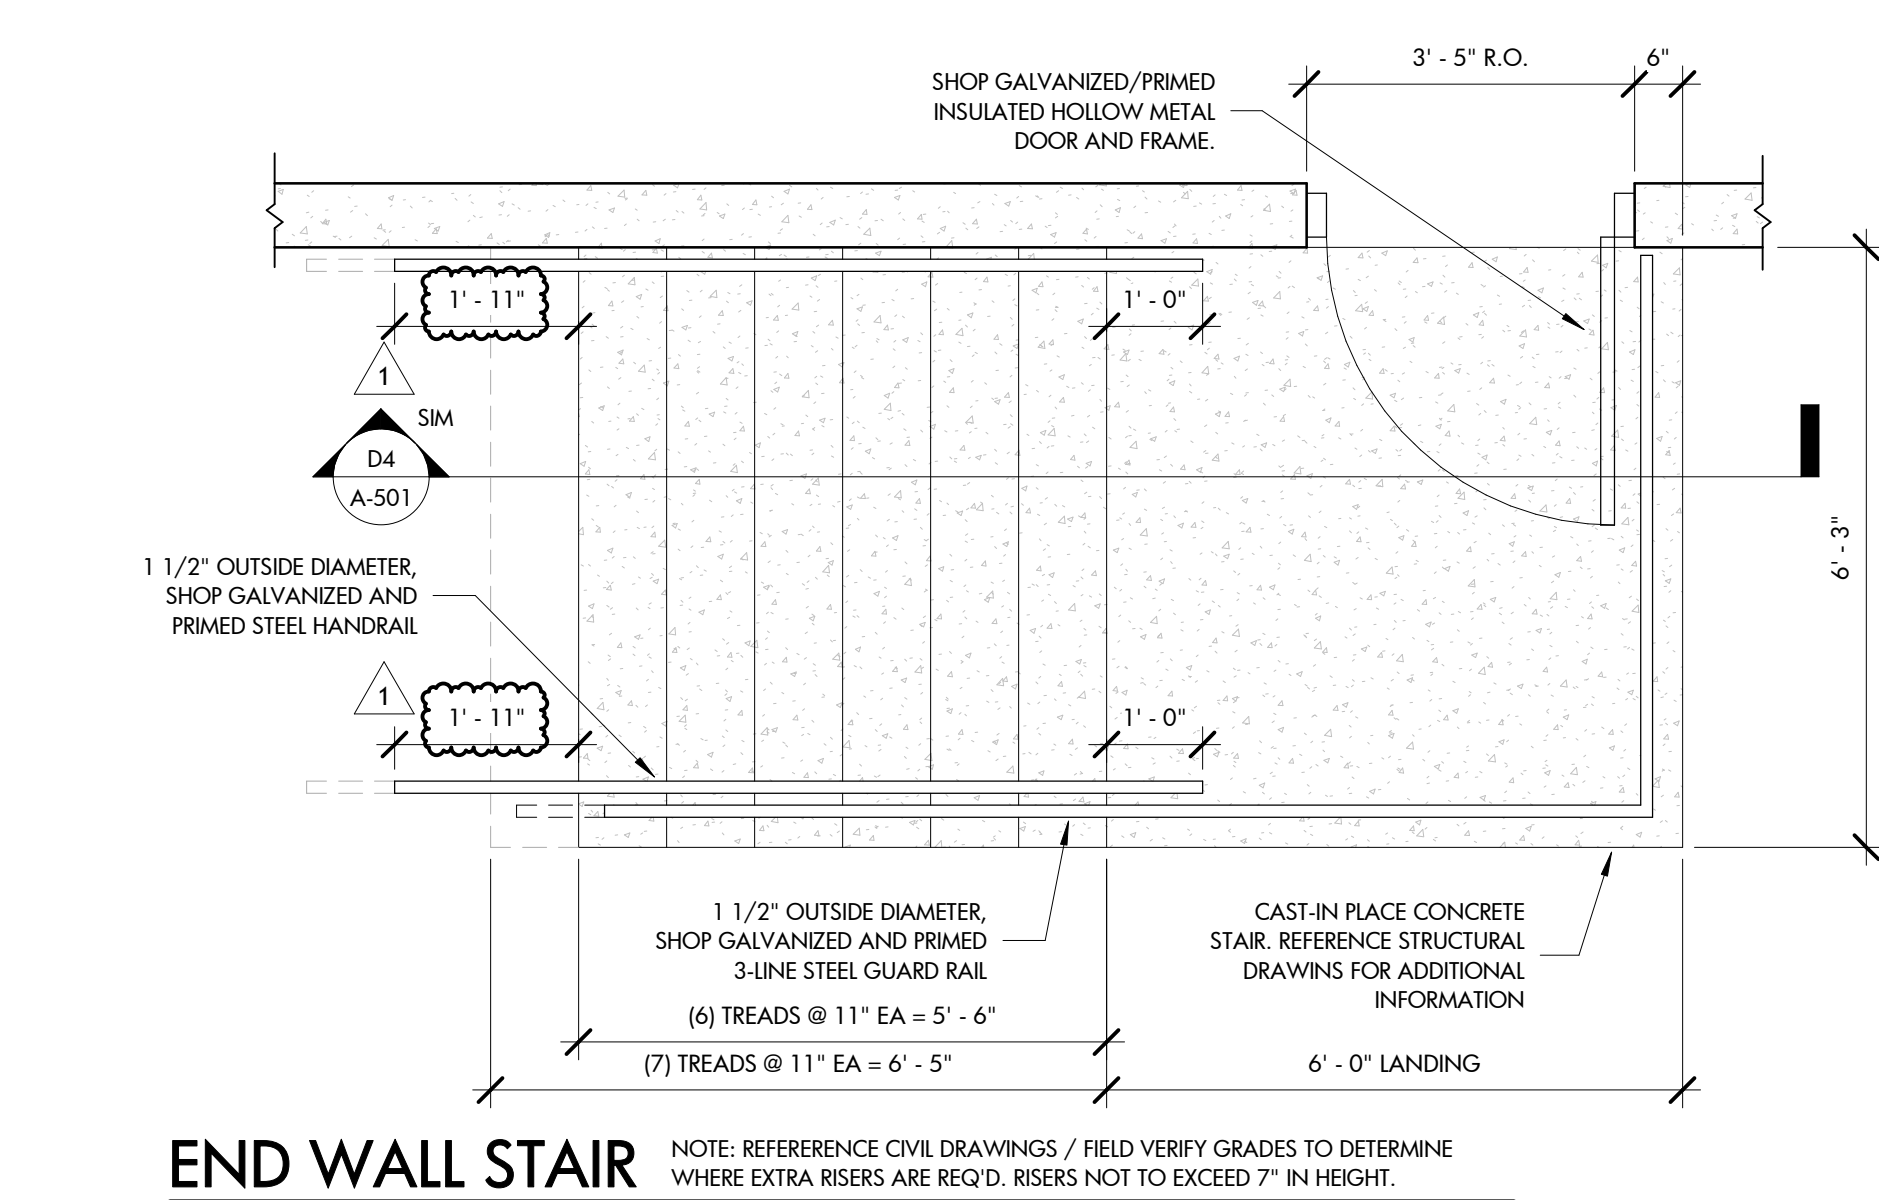


END WALL STAIR
NOTE: REFERENCE CIVIL DRAWINGS / FIELD VERIFY GRADES TO DETERMINE WHERE EXTRA RISERS ARE REQ'D. RISERS NOT TO EXCEED 7" IN HEIGHT.

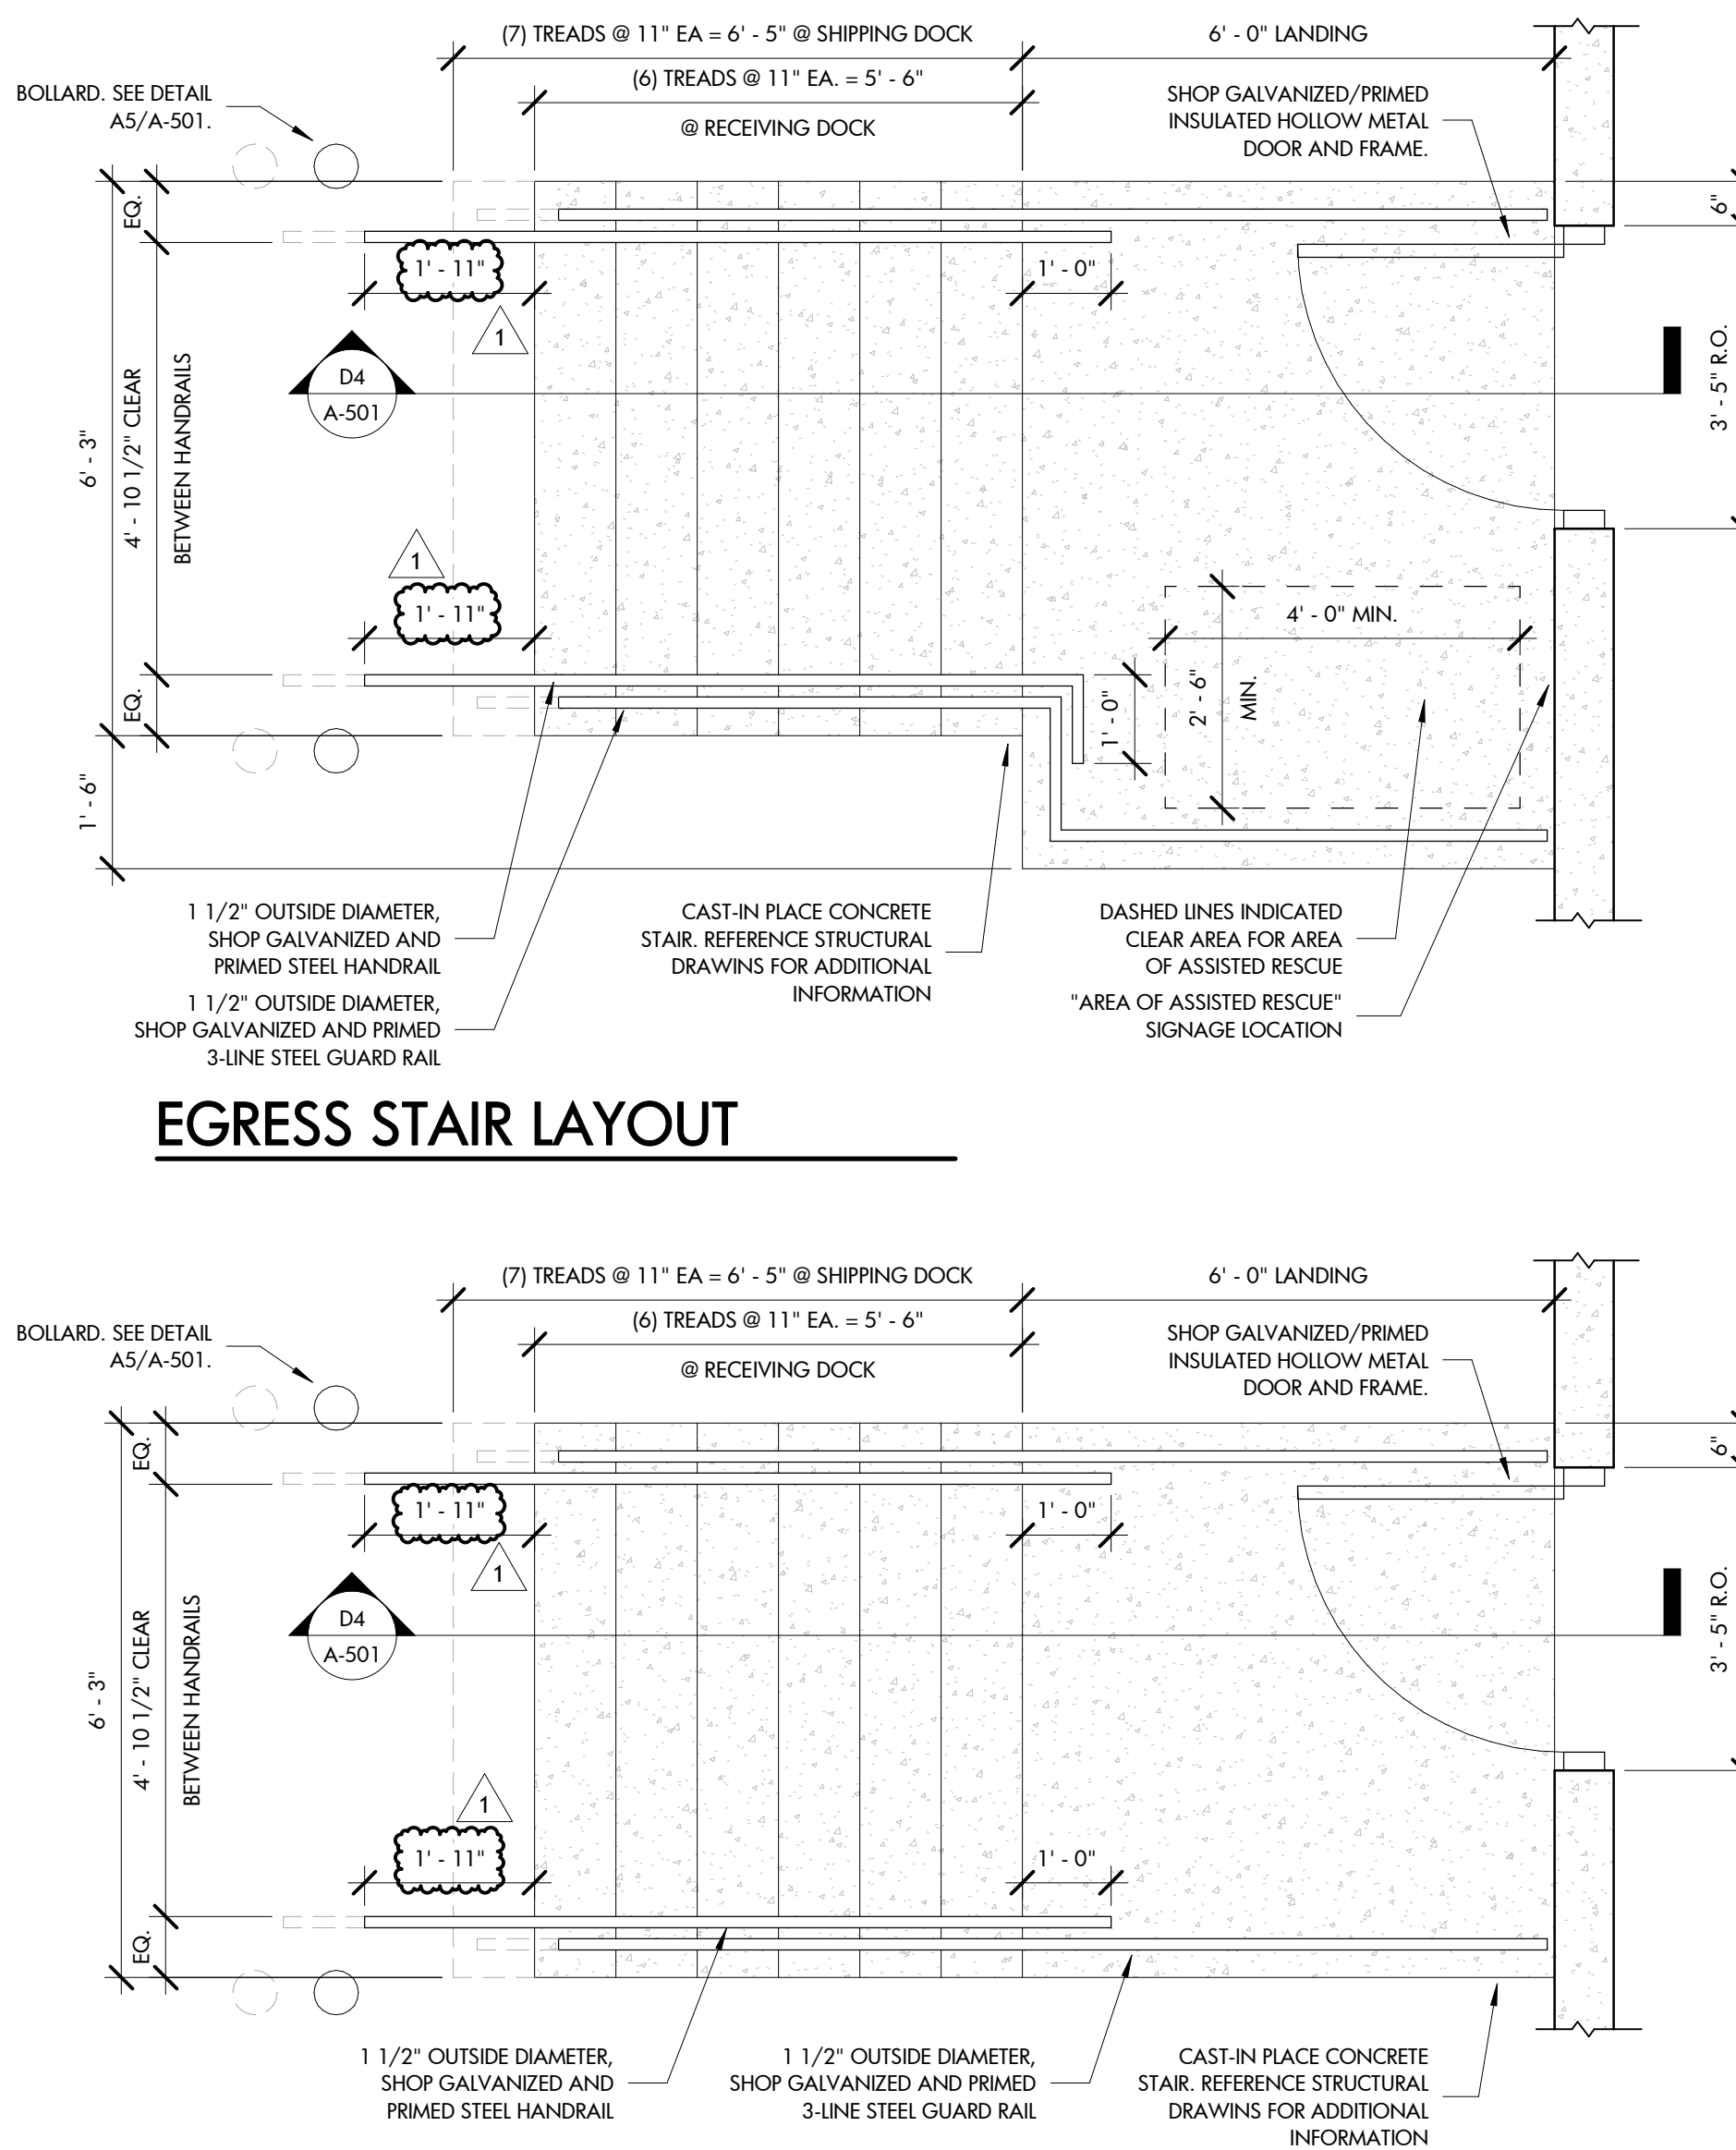


STANDARD STAIR

A4 DOCK STAIR PLANS
1 1/2" = 1'-0"

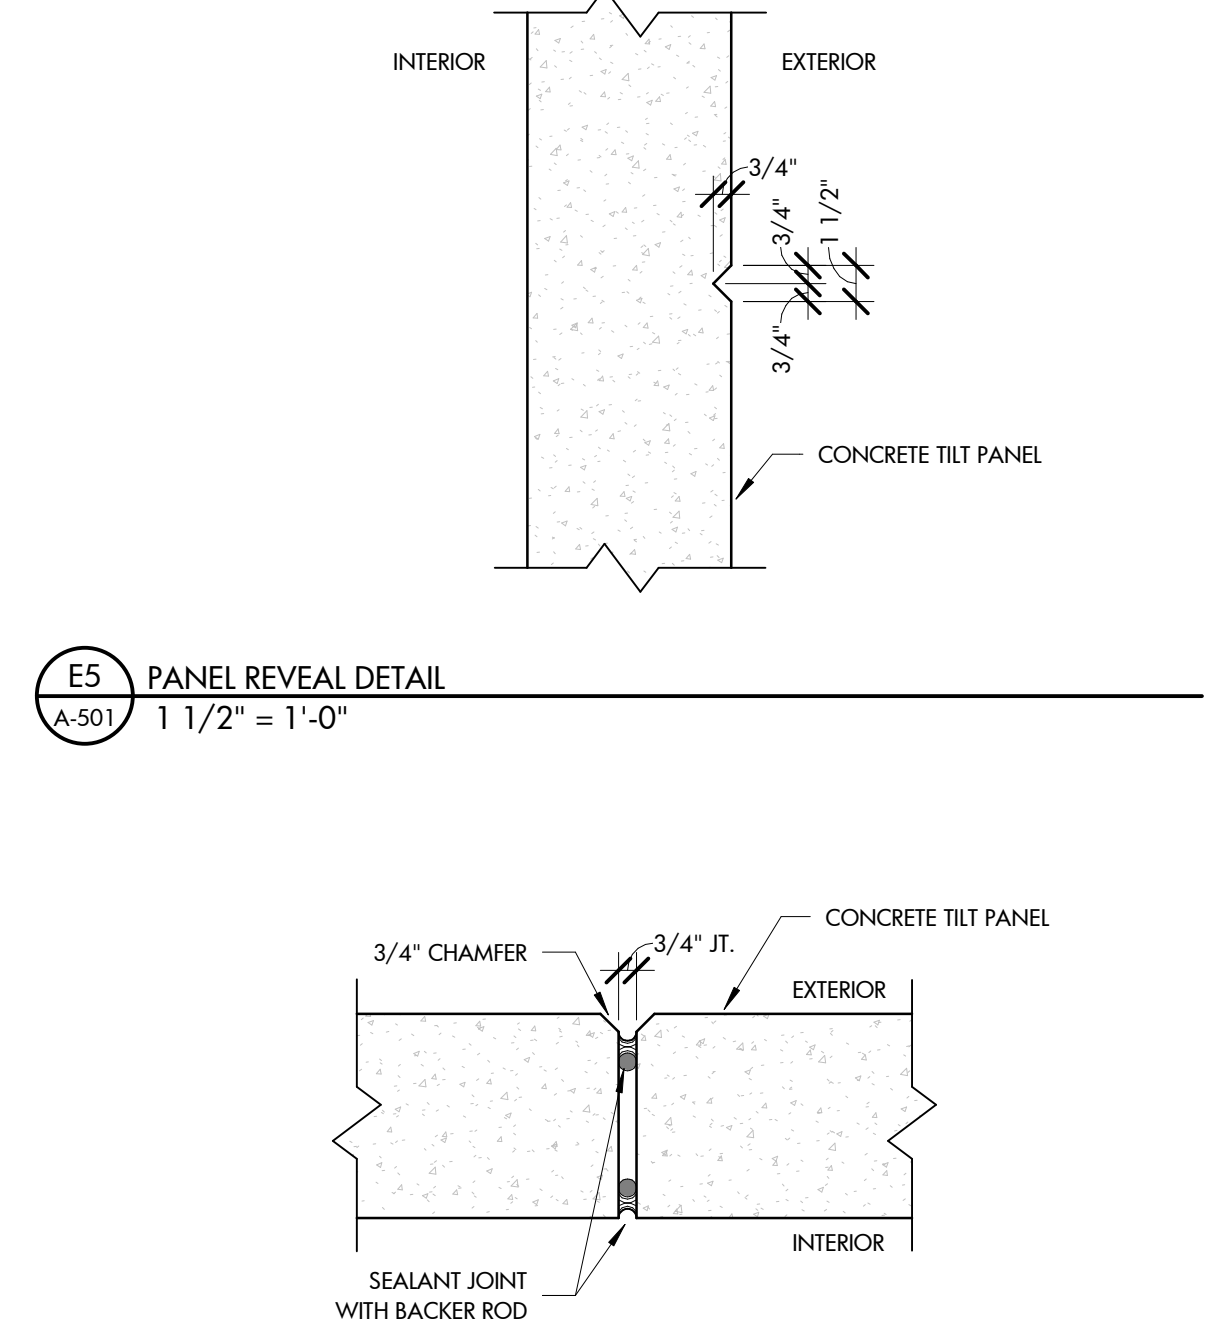


E5 PANEL REVEAL DETAIL
1 1/2" = 1'-0"


D5 PANEL JOINT DETAIL
1 1/2" = 1'-0"

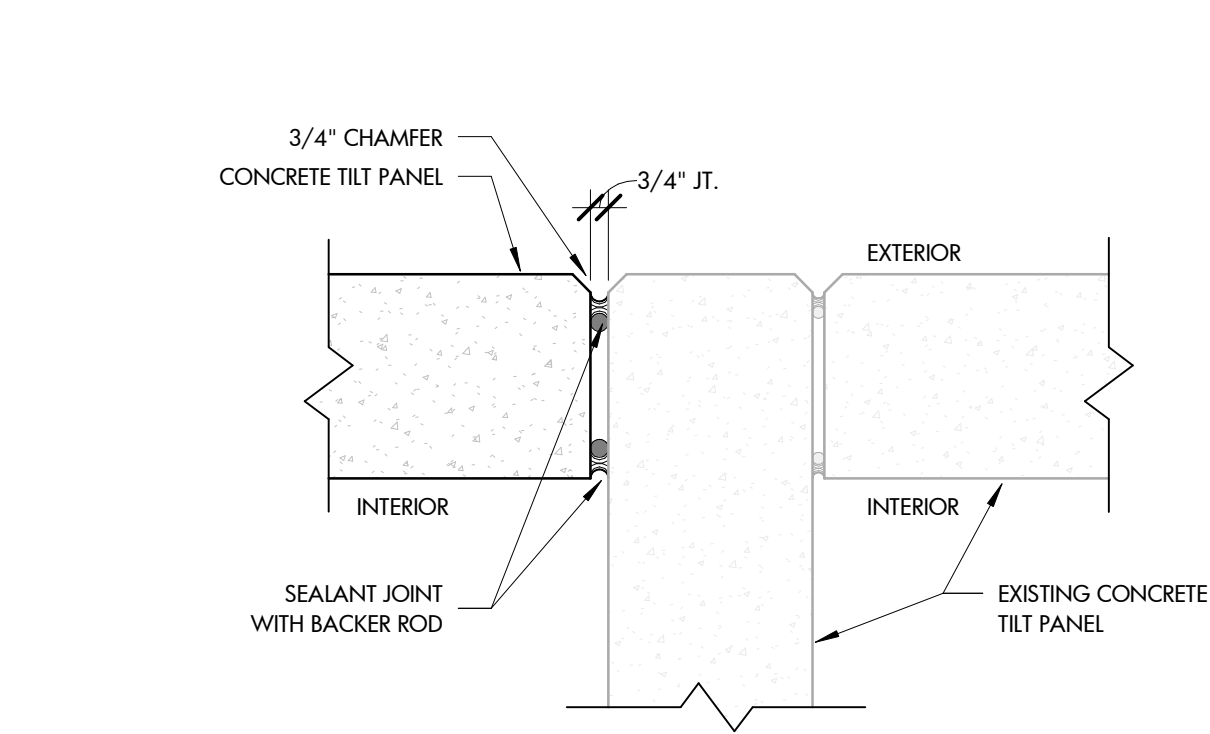

C5 PANEL CORNER DETAIL
1 1/2" = 1'-0"

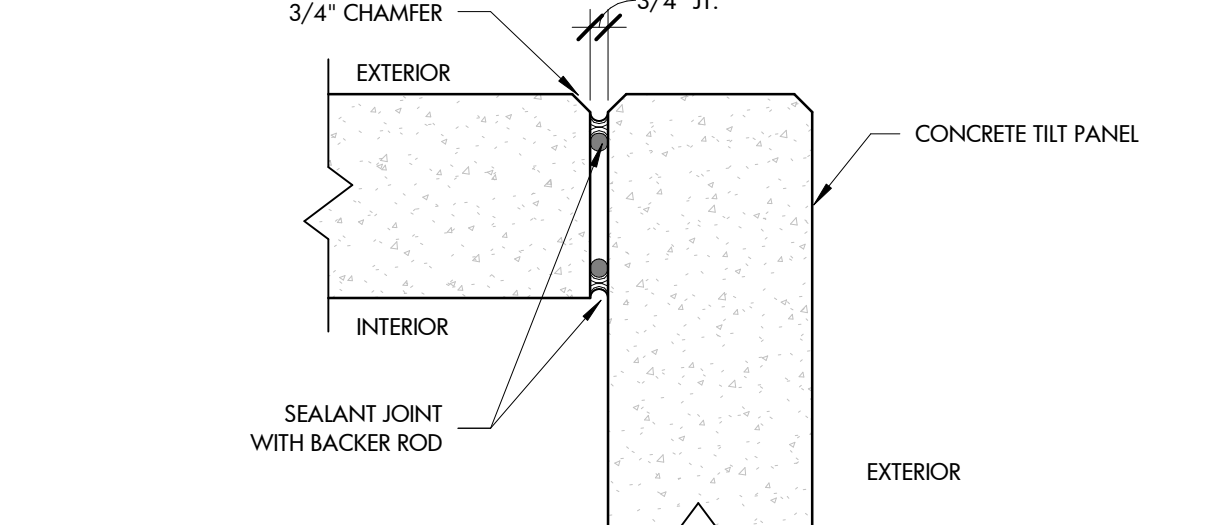

B5 PANEL CORNER DETAIL
1 1/2" = 1'-0"

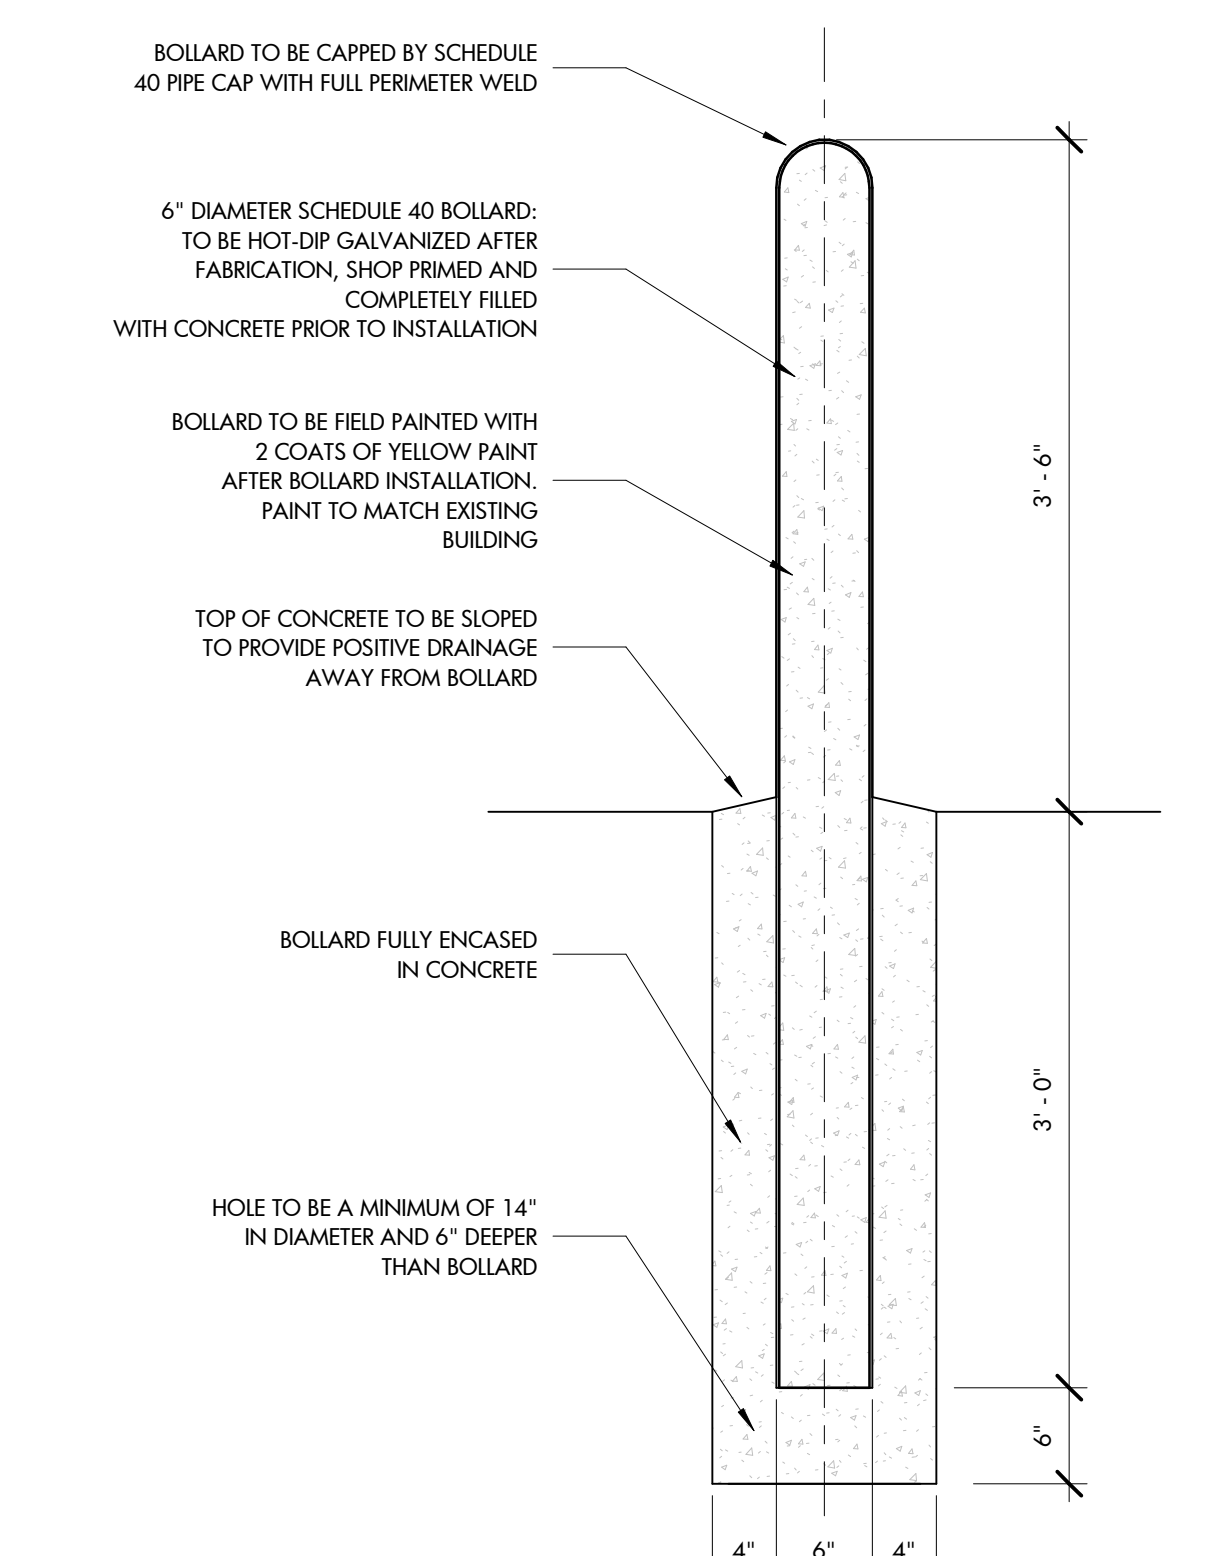

A5 BOLLARD SECTION
1" = 1'-0"