
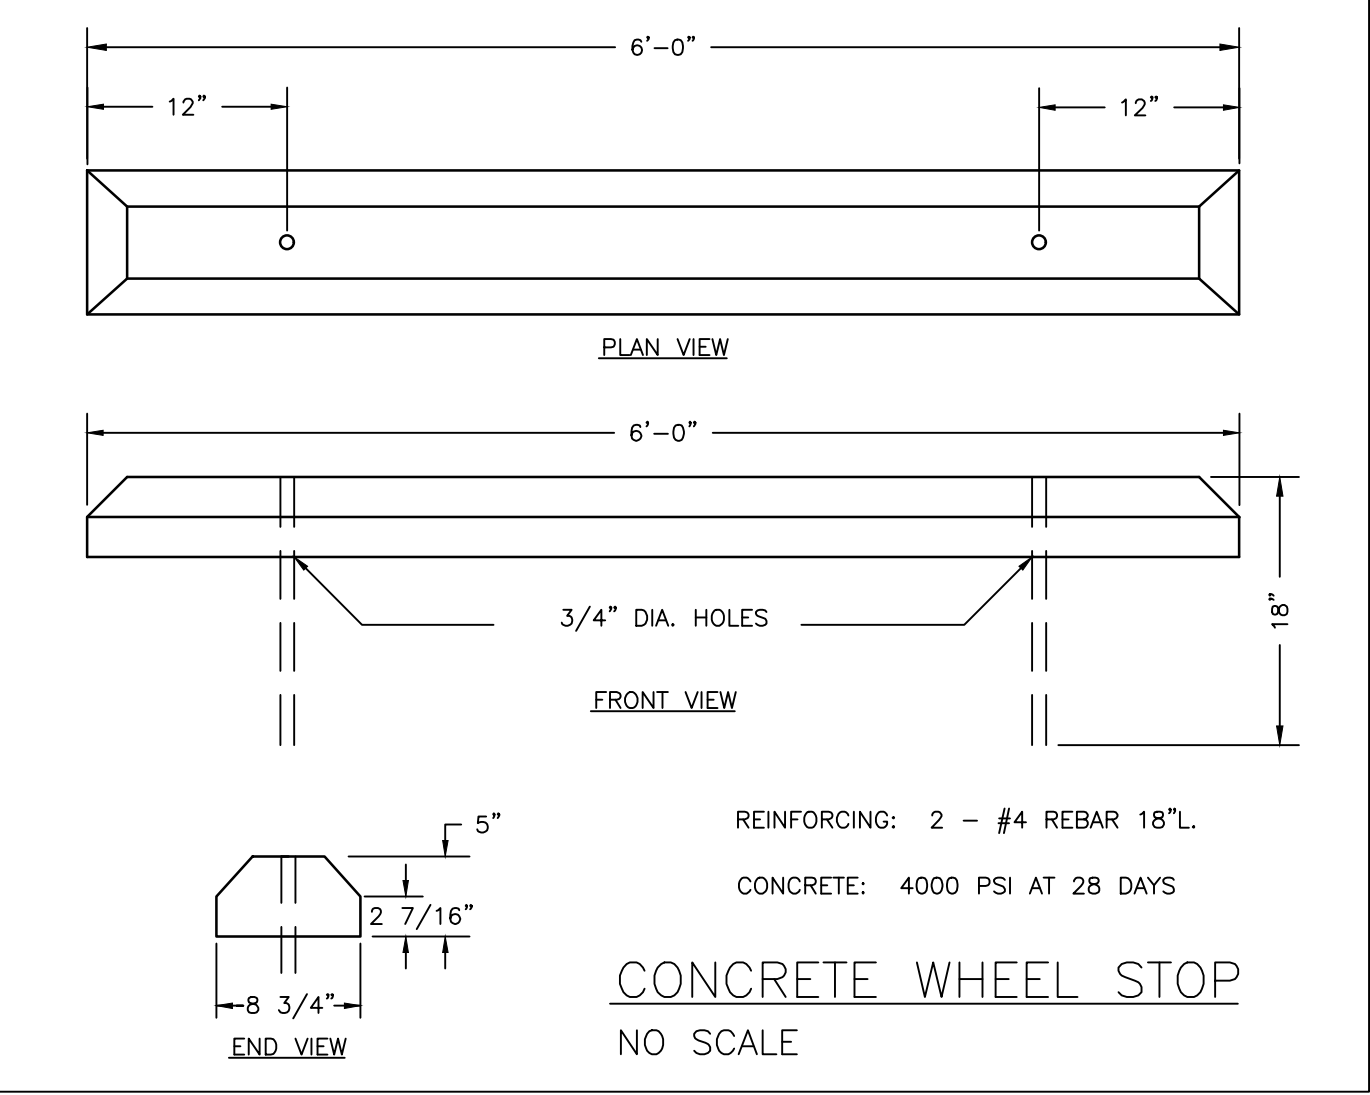
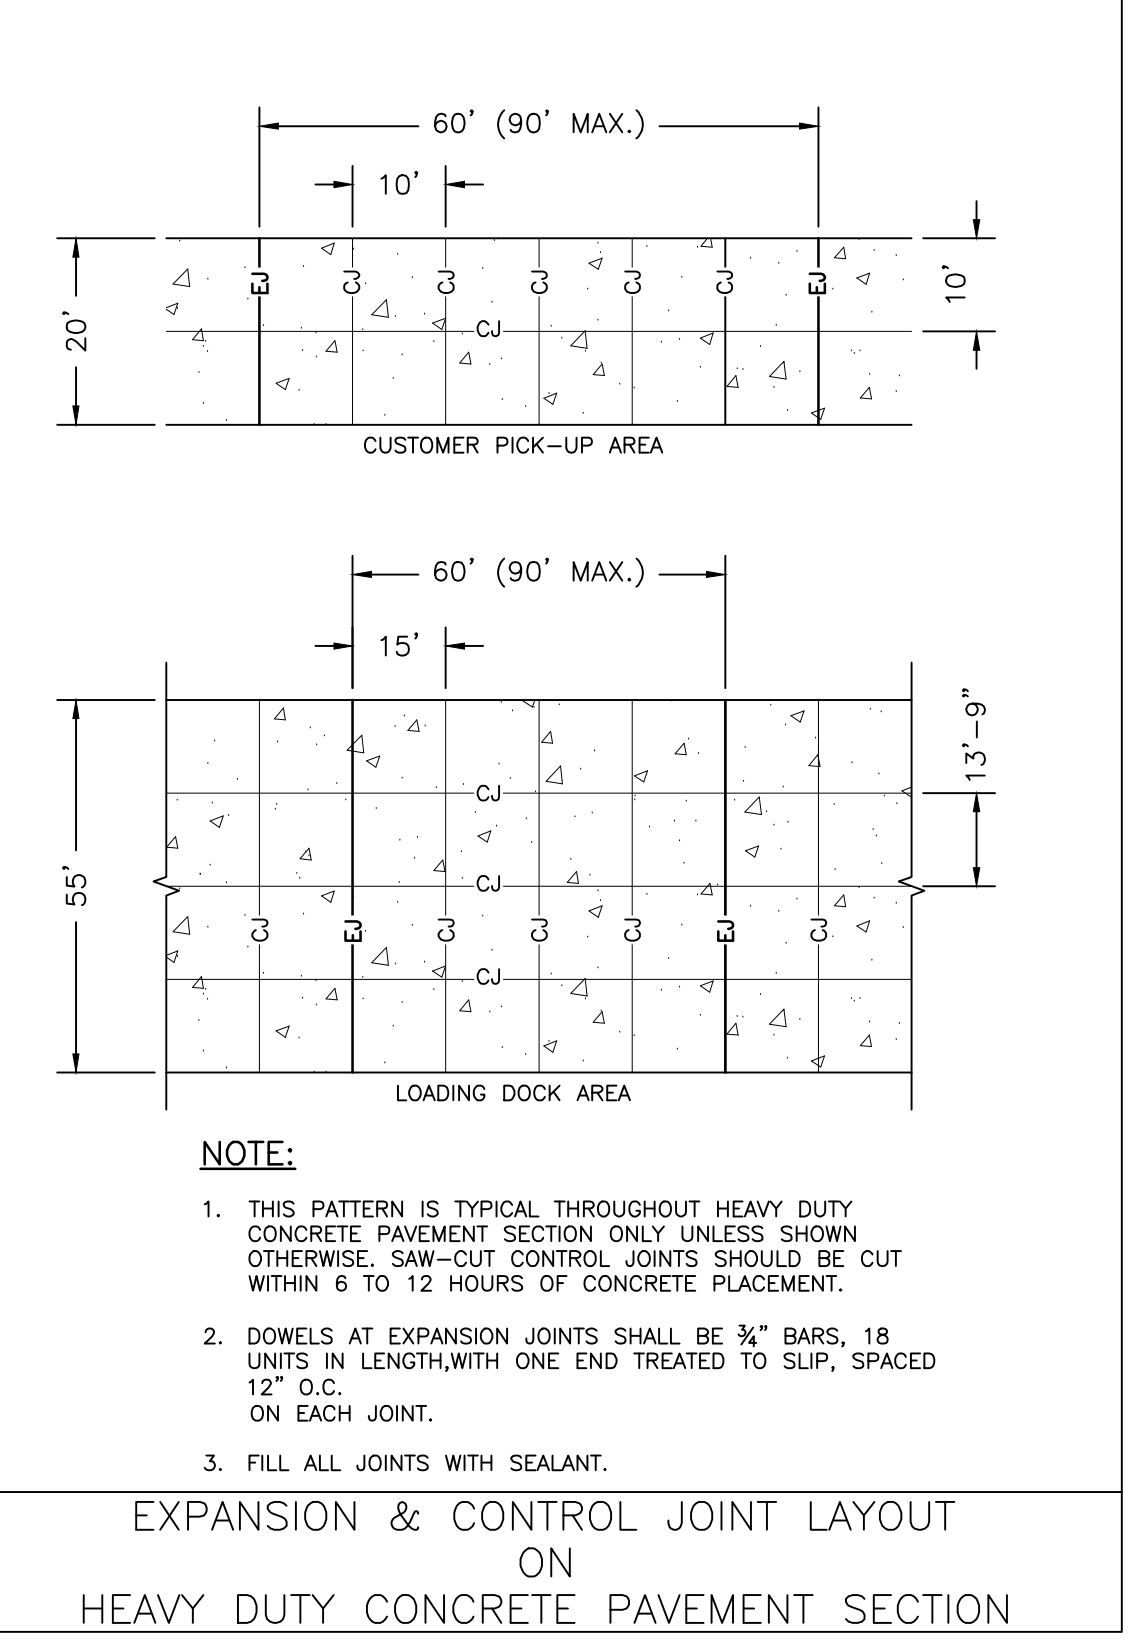
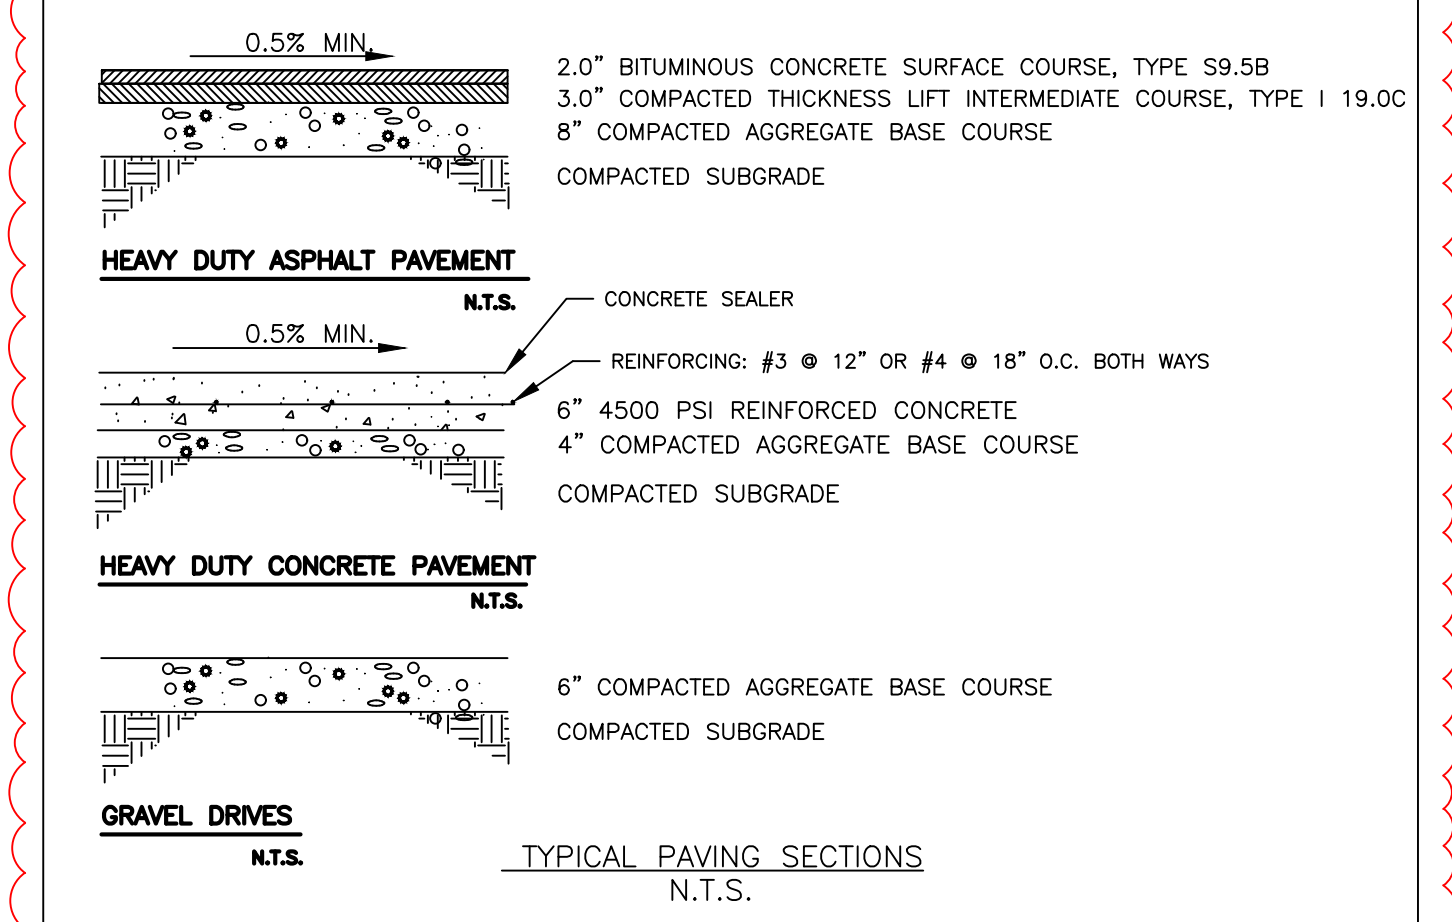




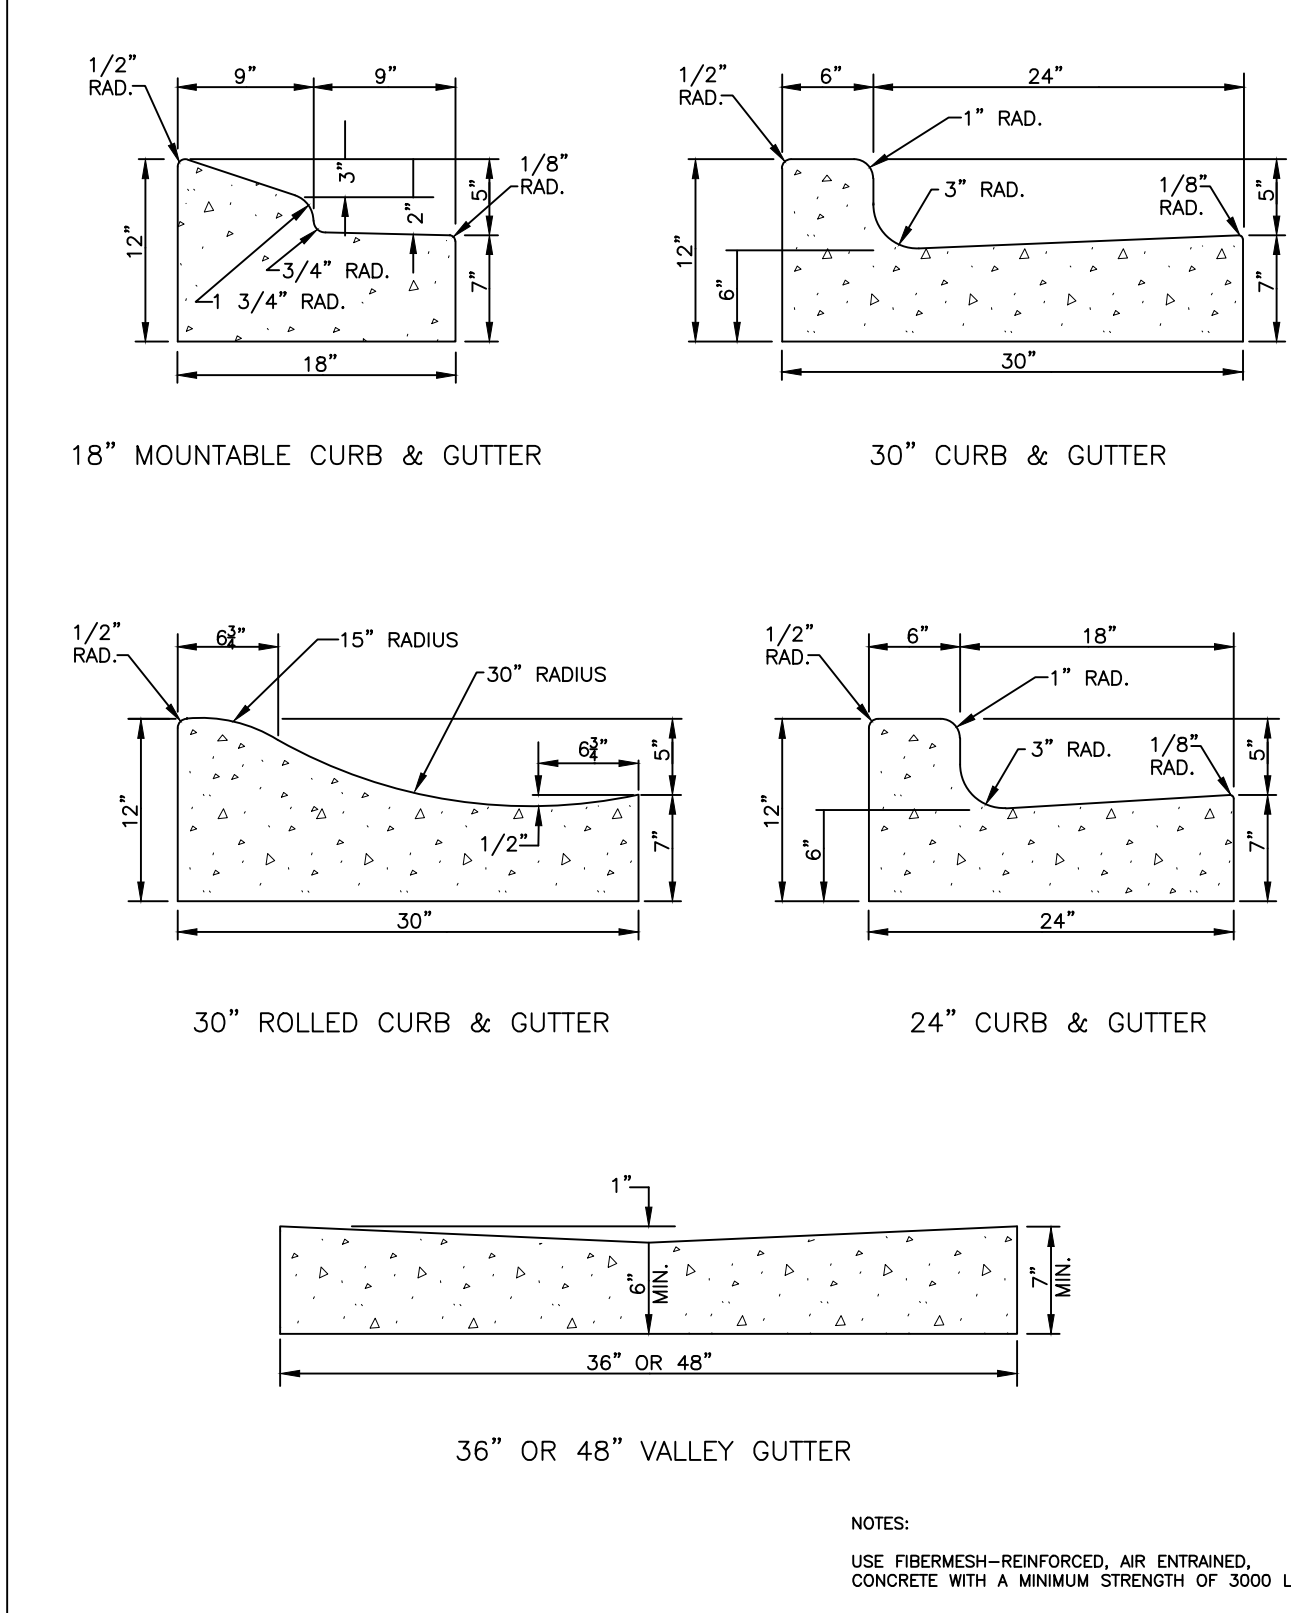


north carolina  
city of dunn

CONCRETE CURB & GUTTER

CITY OF DUNN  
NORTH CAROLINA  
Department of Public Works

Revised: 1/28/11  
Scale: NTS  
300.09  
Sheet 1 of 1

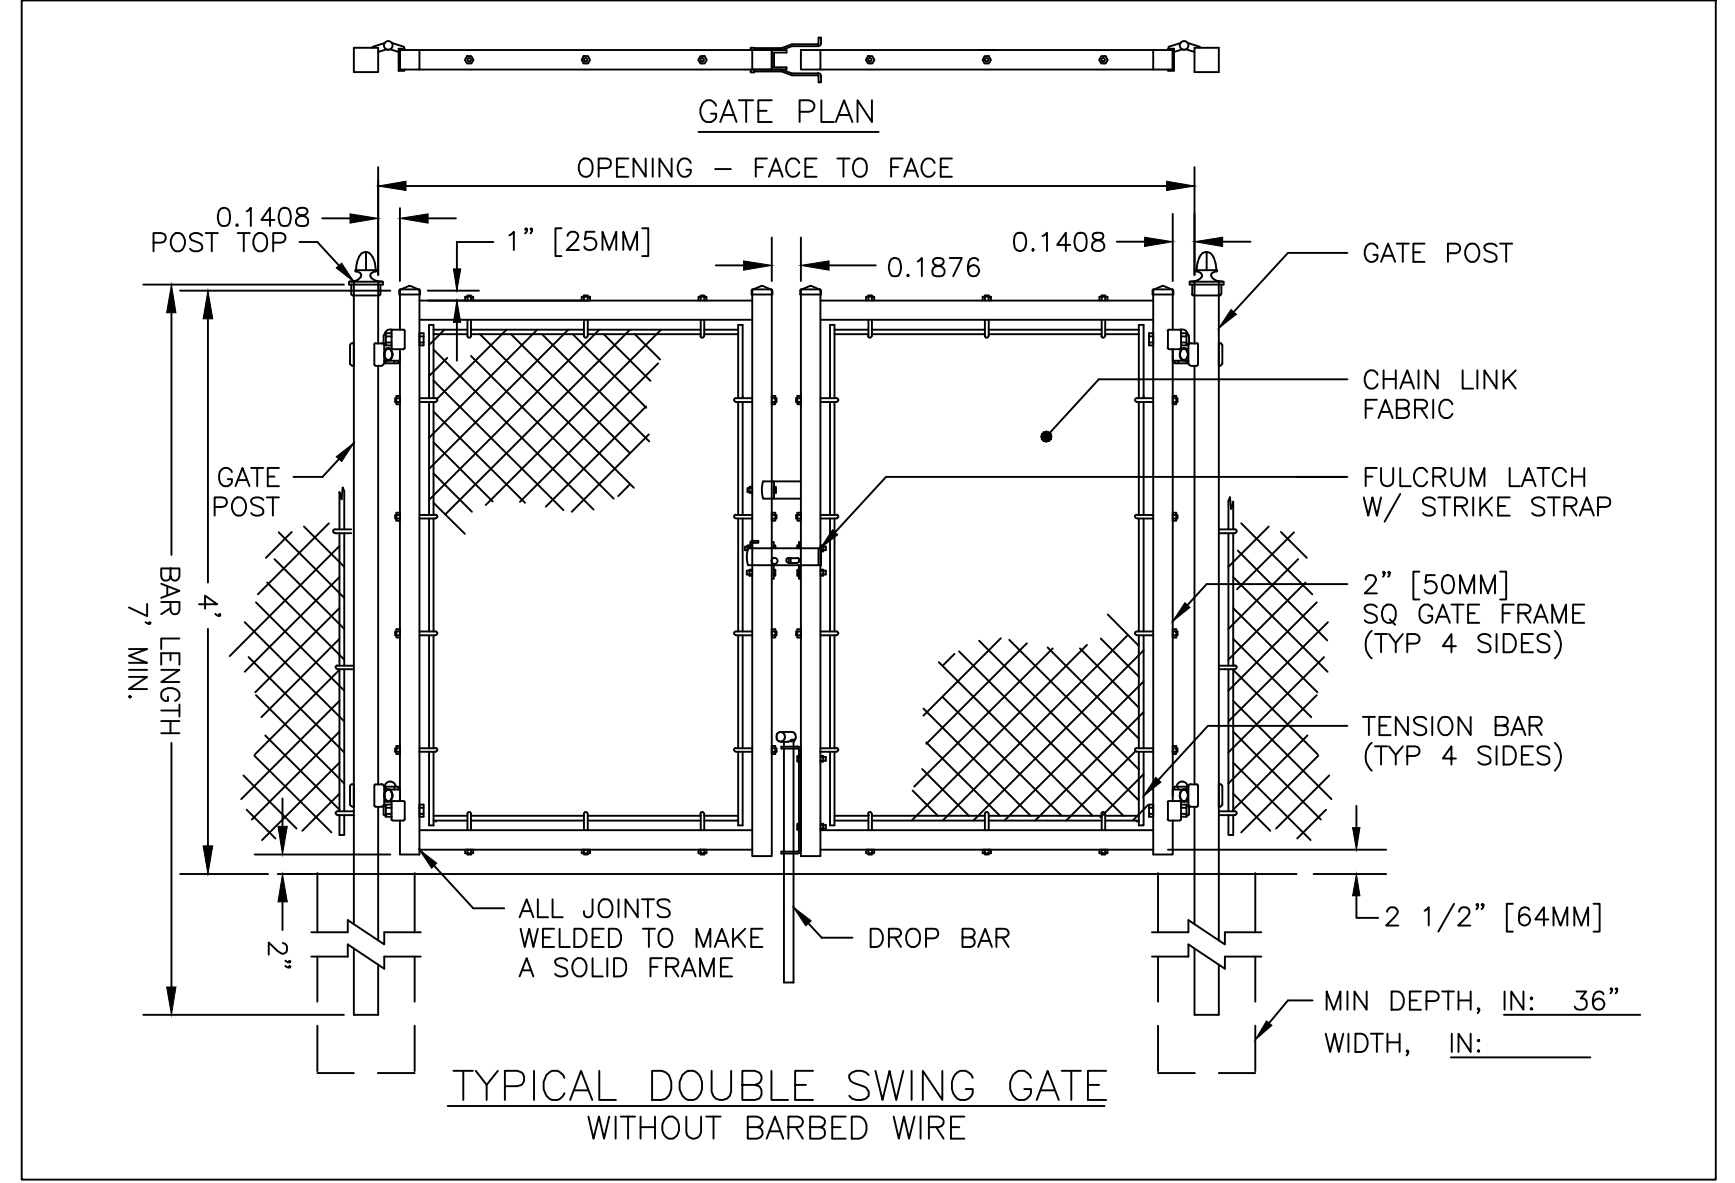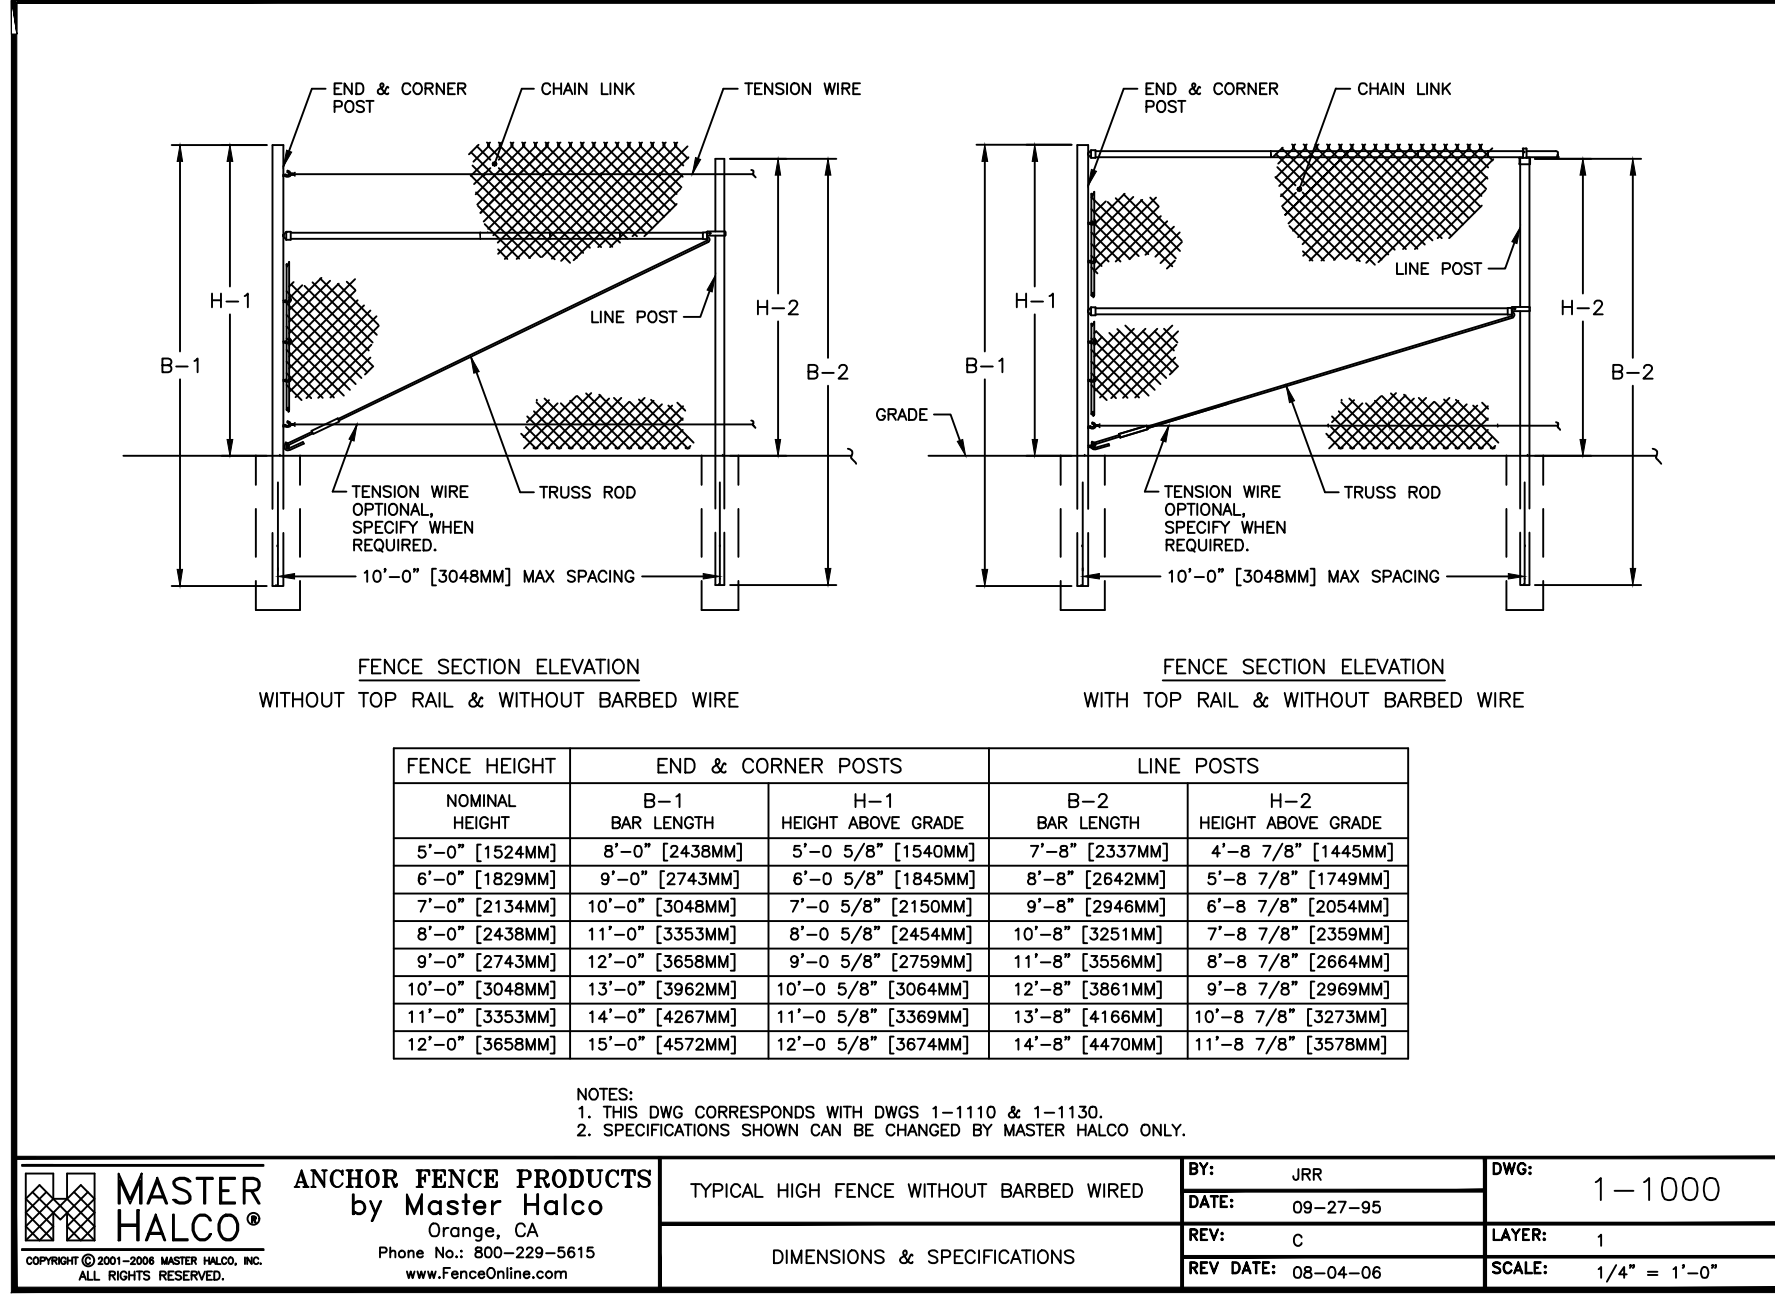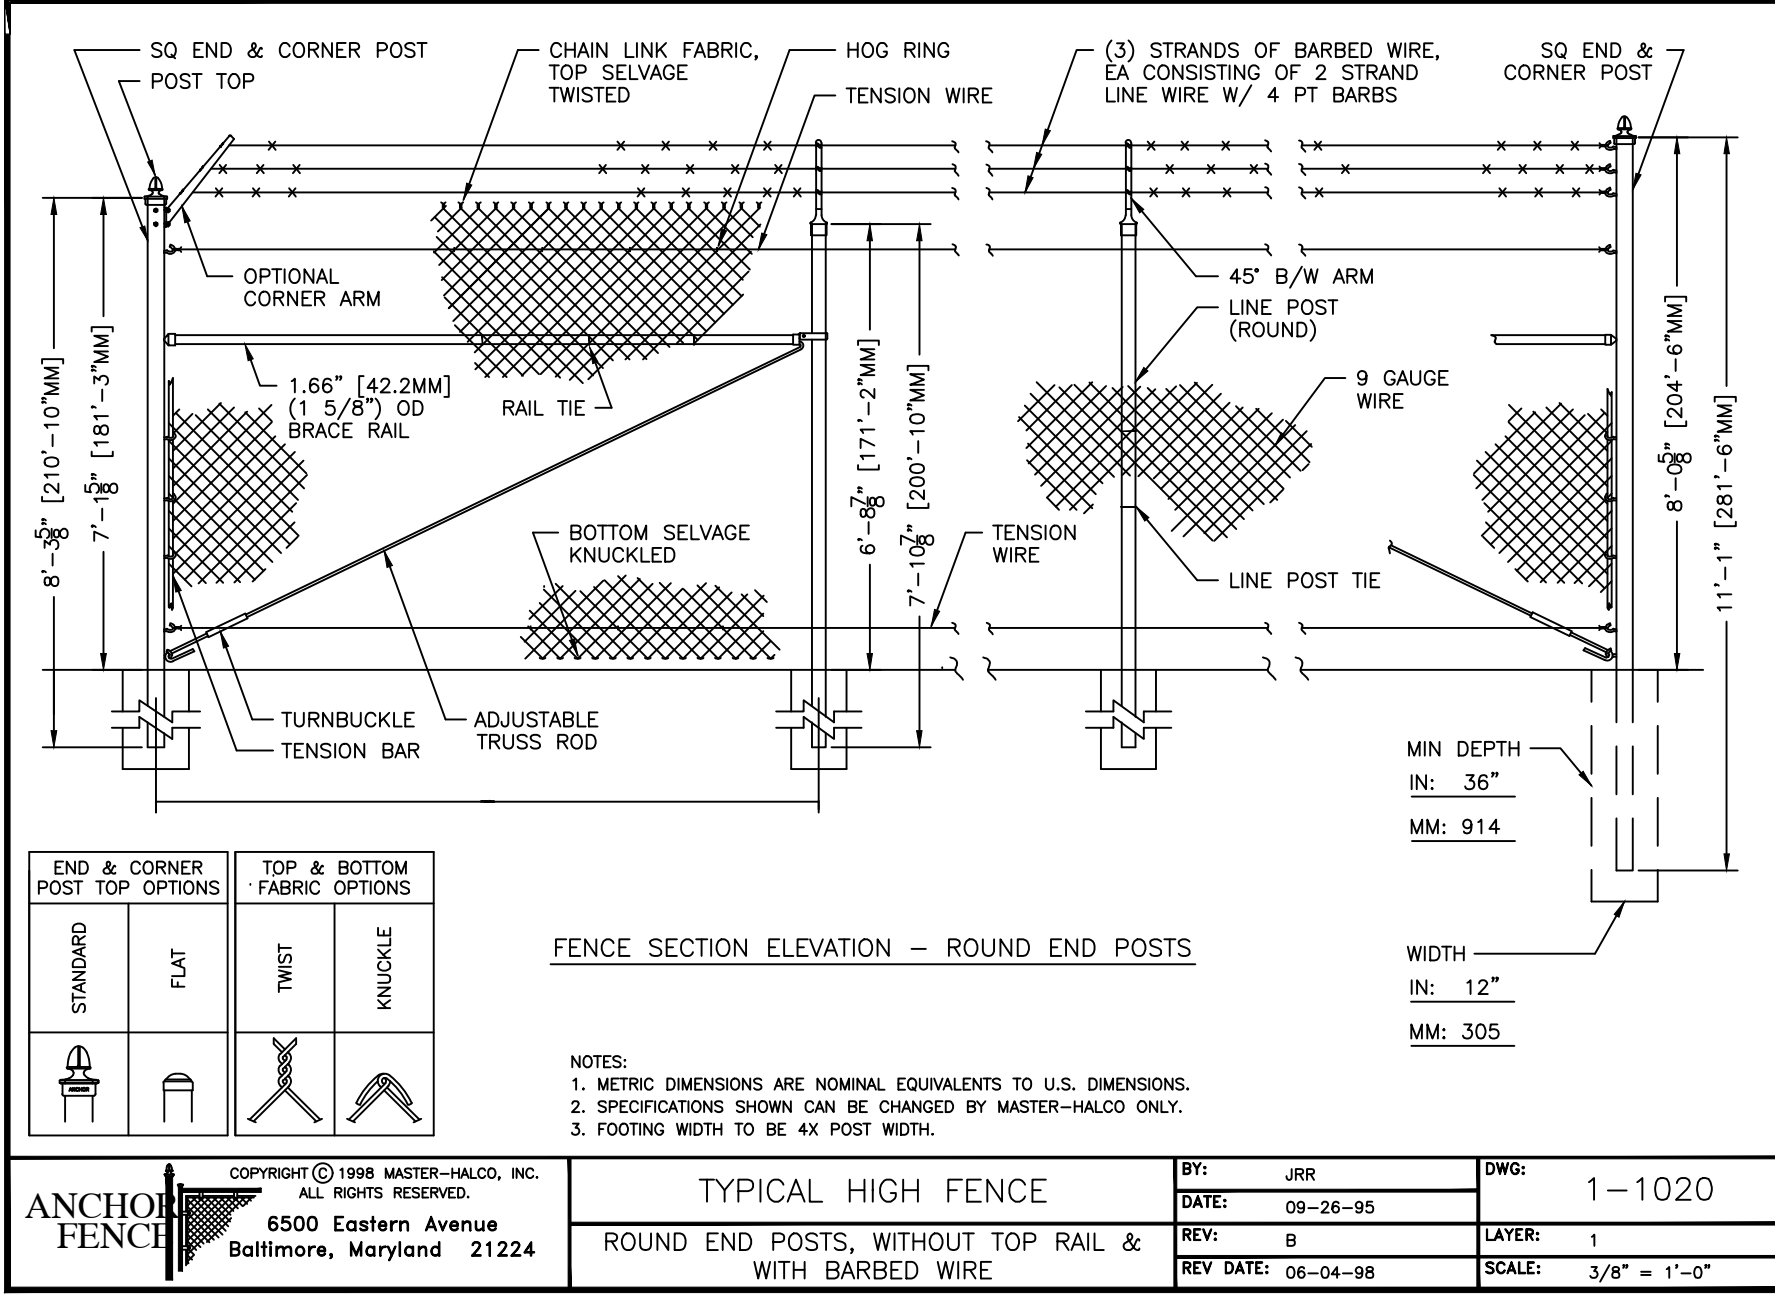

COPYRIGHT © 1998 MASTER-HALCO, INC.  
ALL RIGHTS RESERVED.  
6500 Eastern Avenue  
Baltimore, Maryland 21224

TYPICAL HIGH FENCE  
ROUND END POSTS, WITHOUT TOP RAIL &  
WITH BARBED WIRE

BY: JHR  
DATE: 09-26-95  
REV: 0  
REV DATE: 06-04-98

DWG: 1-1020  
LAYER: 1  
SCALE: 3/8" = 1'-0"

ANCHOR FENCE PRODUCTS  
by Master Halco  
Atlanta, GA  
Phone No. 800-229-5615  
www.FenceDirect.com

TYPICAL HIGH FENCE WITHOUT BARBED WIRE

BY: JHR  
DATE: 09-27-95  
REV: C  
REV DATE: 06-04-06

DWG: 1-1000  
LAYER: 1  
SCALE: 1/4" = 1'-0"

CIVIL ENGINEERS • LANDSCAPE ARCHITECTS  
THE SITE GROUP, PLLC  
1111 Oberlin Road, Suite 1136 USA  
Office: 919.835.4757  
Fax: 919.839.2255  
E-Mail: SRN@thesitegroup.net

CONSTRUCTION DOCUMENTS FOR:  
**ROOMS TO GO BUILDING AND  
PARKING EXPANSION**  
ROOMS TO GO WAY  
DUNN, HARNETT COUNTY, NORTH CAROLINA

Drawn By: JHJ  
Checked By: BDM

DATE: 05 JAN 2024  
REVISED:  
18 JAN 2024  
16 FEB 2024

CONSTRUCTION DOCUMENTS

SITE DETAILS

Job Code: RTGDE  
Dwg No.: SITE 602