
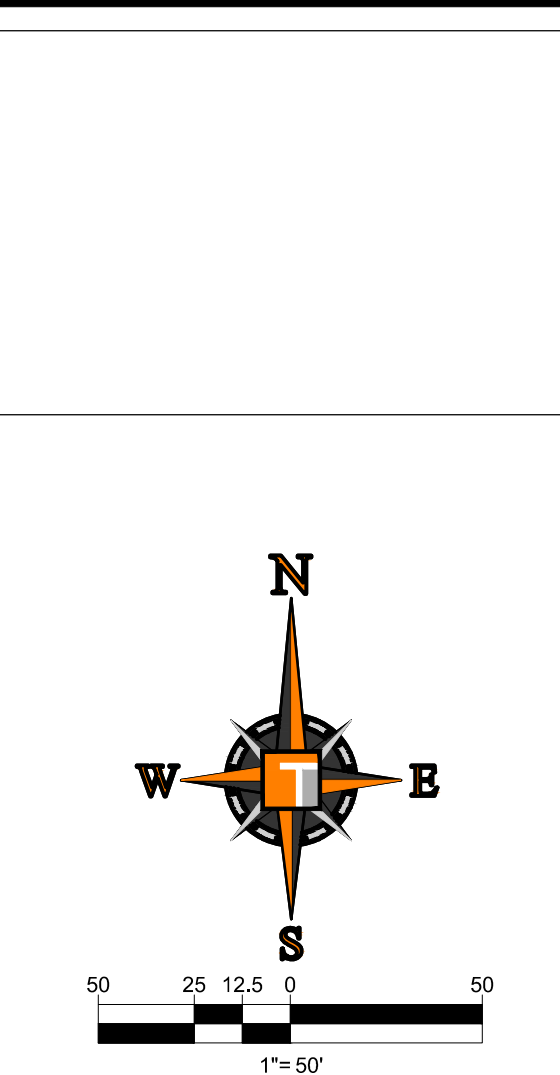


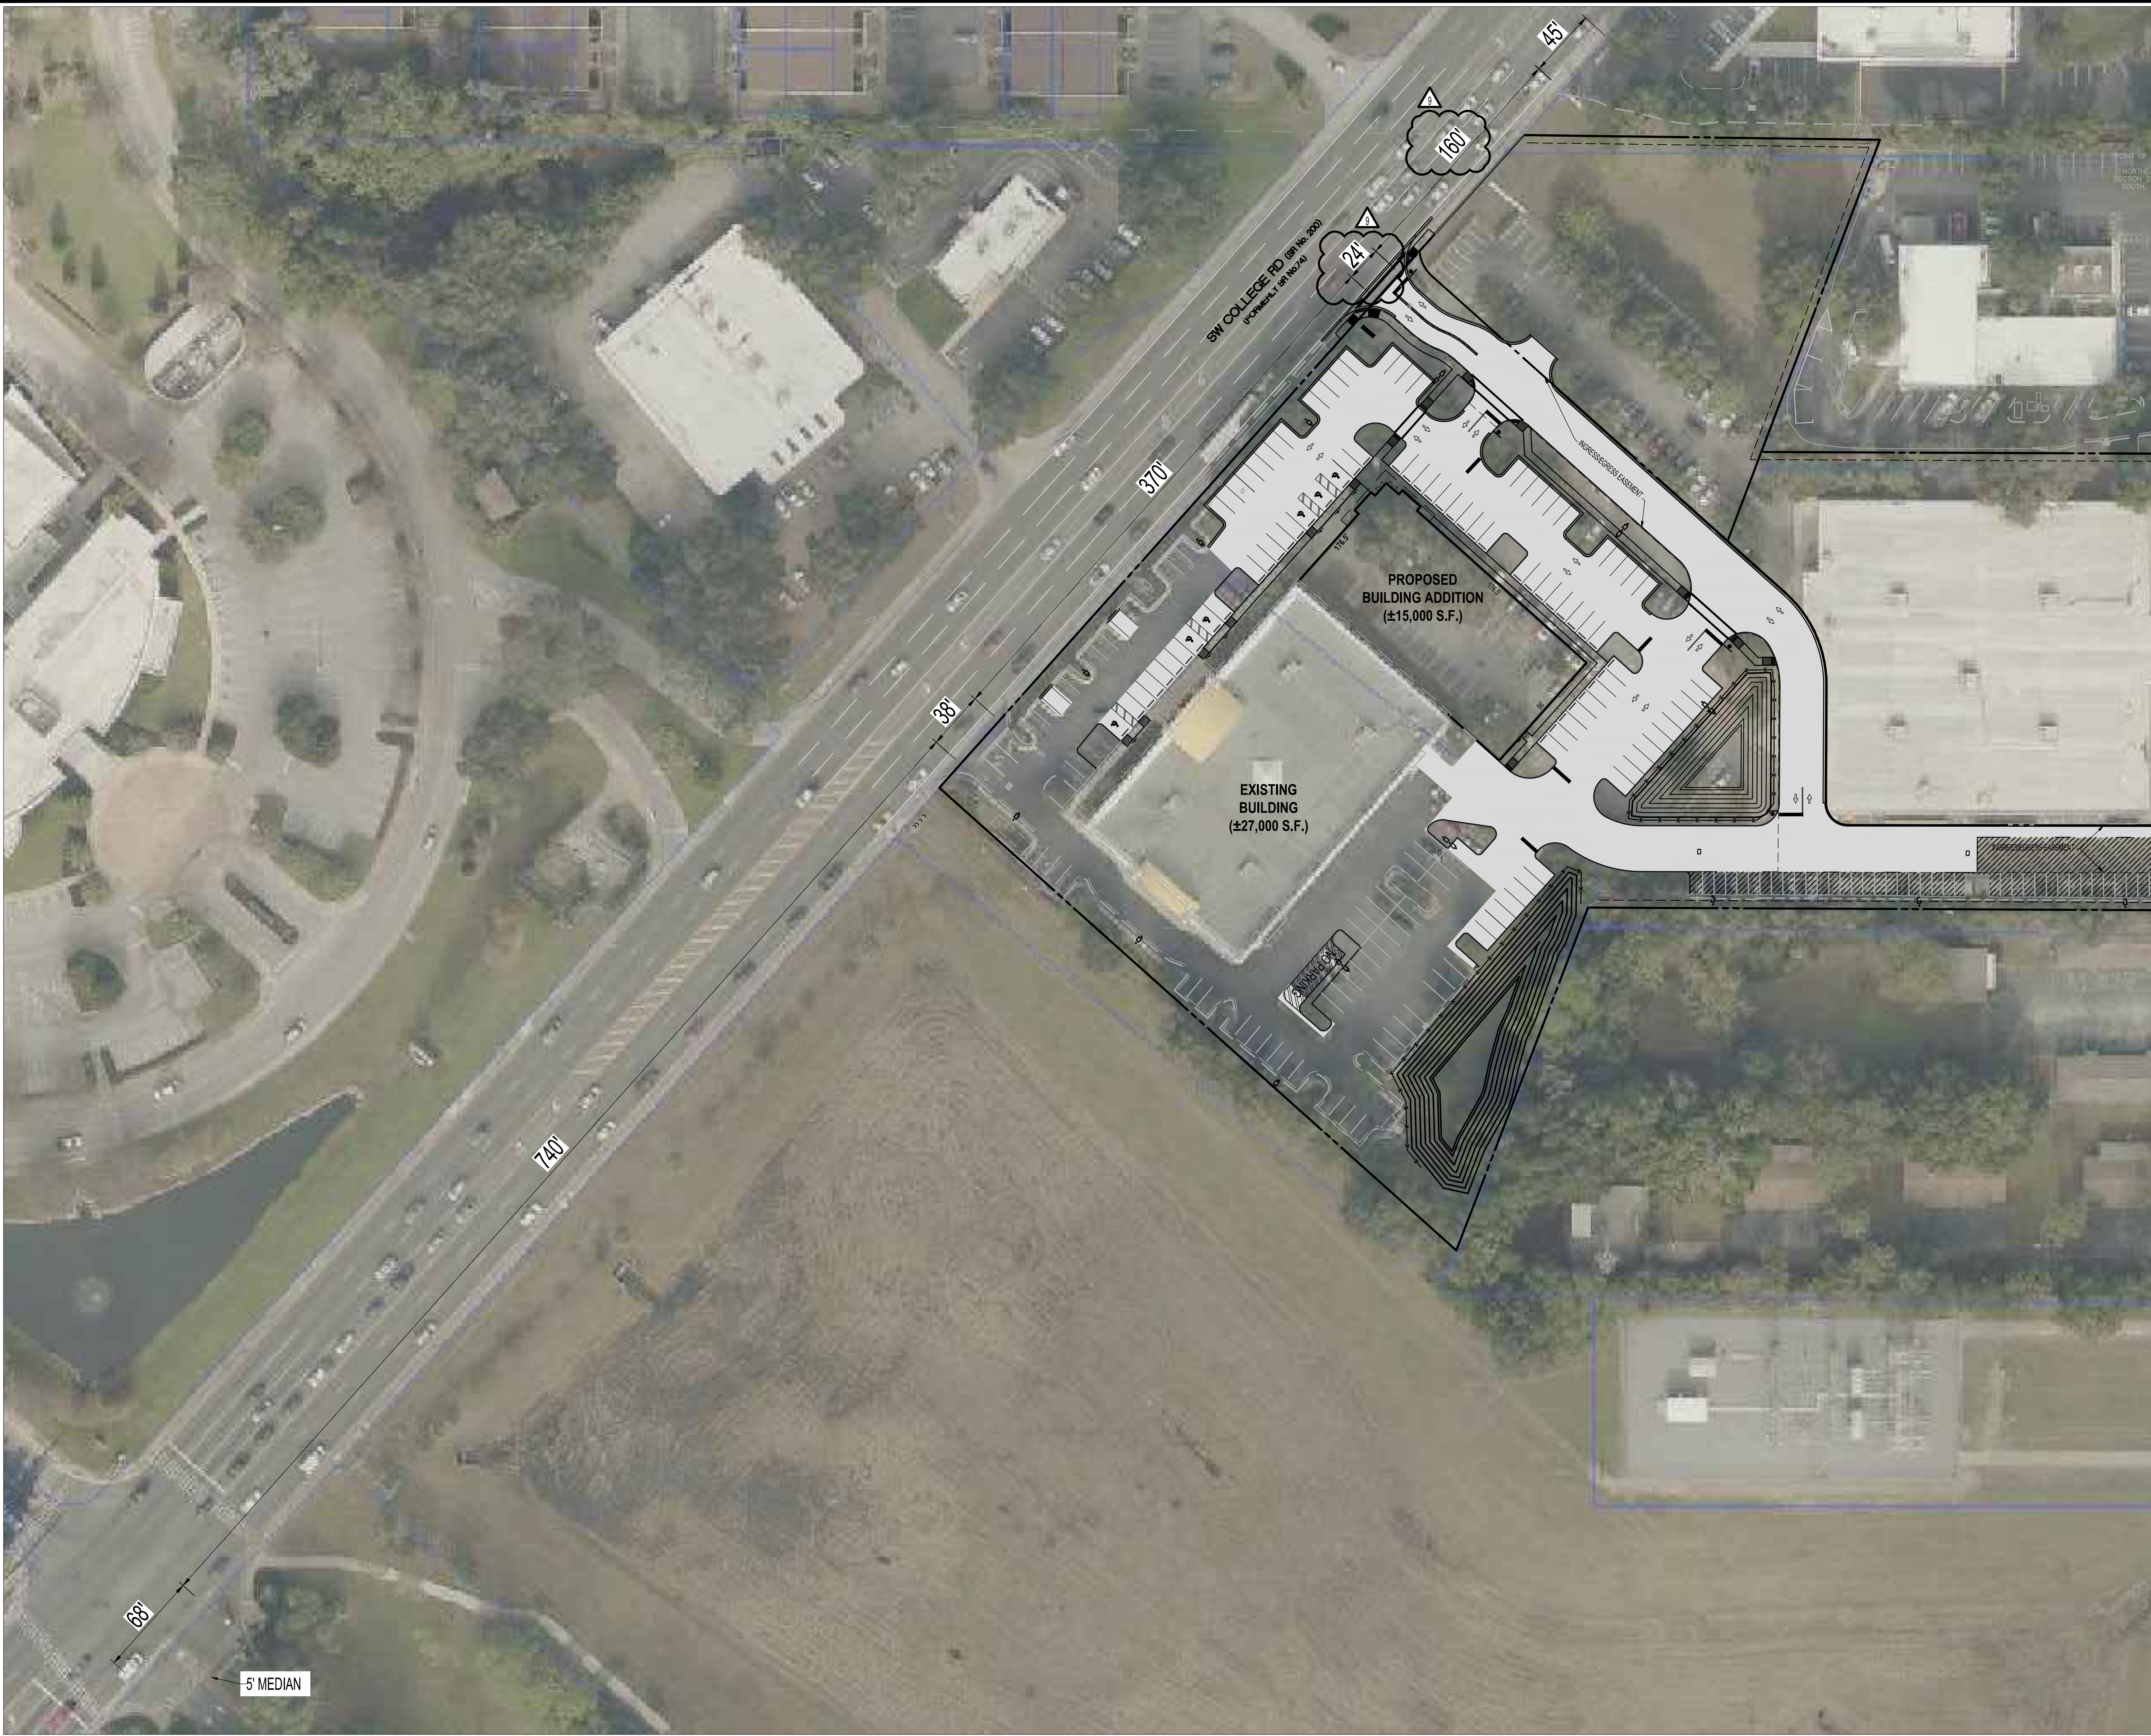

THOMAS

ENGINEERING GROUP

CIVIL ENGINEERS - PROJECT MANAGERS - LAND PLANNING - LANDSCAPE ARCHITECTS

1502 W. FLETCHER AVE. SUITE 101 TAMPA, FL 33612 P: 813-379-4100 F: 813-379-4040

125 WINDTOWN RD. SUITE 101 TAMPA, FL 33612 P: 813-379-4100 F: 813-379-4040

| REVISIONS |          |                                          |     |
|-----------|----------|------------------------------------------|-----|
| REV       | DATE     | COMMENT                                  | BY  |
| 11        | 06/16/22 | REV PER SJRWMD COMM. DATED 2/16/22       | CTD |
| 12        | 06/28/22 | CHANGE BULLETIN #2                       | CTD |
| 3         | 12/29/21 | REV PER FDOT ACCESS COMM. DATED 11/04/21 | CTD |
| 4         | 02/16/22 | REV PER CITY COMM. DATED 1/5/22          | CTD |
| 5         | 04/08/22 | REV PER FDOT DRAIN COMM. DATED 1/11/22   | CTD |
| 6         | 04/08/22 | REV PER FDOT ACCESS COMM. DATED 1/14/22  | CTD |
| 7         | 04/15/22 | REV PER CITY COMM. DATED 4/14/22         | CTD |
| 8         | 05/02/22 | ADDENDUM #1                              | CTD |
| 9         | 05/12/22 | REV PER FDOT ACCESS COMM. DATED 5/6/22   | CTD |
| 10        | 06/06/22 | REV PER ENGINEER                         | CTD |

811

KNOW WHAT'S BELOW  
ALWAYS CALL 811  
BEFORE YOU DIG

It's fast. It's free. It's the law.

www.callsunshine.com

CB #2  
6/28/2022

|             |                |
|-------------|----------------|
| PROJECT No. | FT200034       |
| DRAWN BY:   | AAM            |
| CHECKED BY: | EMM            |
| DATE:       | 03/17/2021     |
| SCALE:      | AS NOTED       |
| CAD I.D.:   | FT200034 - NCP |

PROJECT:

ROOMS TO GO  
S.W. COLLEGE ROAD  
S.E. 27th AVE  
FOR  
PERIMETER  
DEVELOPMENT, LLC

2800 & 2832 COLLEGE ROAD  
CITY OF OCALA  
MARION COUNTY, FLORIDA

THOMAS

ENGINEERING GROUP

1502 W. FLETCHER AVE, SUITE 101  
TAMPA, FLORIDA 33612  
Phone: (813) 379-4100  
Fax: (813) 379-4040  
www.ThomasEngineeringGroup.com

CRAIG T. BOISSEAU  
LICENSE  
No. 67551  
STATE OF  
FLORIDA  
PROFESSIONAL ENGINEER

CRAIG T. BOISSEAU, P.E.  
June 27, 2022  
FLORIDA LICENSE No. 67551  
FLORIDA BUSINESS CERT. OF AUTH. No. 27528

SHEET TITLE:  
NEIGHBORING  
CONNECTIONS PLAN

SHEET NUMBER:  
C-15  
OF