

ROOMS TO GO

SHOWROOM ADDITION

2832 SW COLLEGE ROAD
OCALA, FLORIDA 34474



D-Series

D-Series Size 1 LED Wall Luminaire

Specifications



Ordering Information

EXAMPLE: DSKW1 LED 20C 1000 40K T3M MVOLT DDBTXD






Performance Data

Lumen Ambient Temperature (LAT) Multipliers

To determine the lumen output of a luminaire at a specific ambient temperature, multiply the lumen output of the luminaire at 25°C by the LAT multiplier for the ambient temperature.








Photometric Diagrams

To see complete photometric reports or download, see file for this product, visit Lithonia Lighting's D-Series Wall Size 1 homepage.

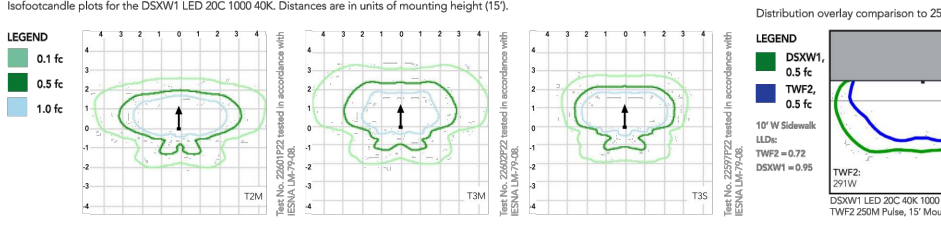

Options and Accessories



FEATURES & SPECIFICATIONS













D-Series

D-Series Size 2 LED Area Luminaire

Specifications



Ordering Information

EXAMPLE: DSK2 LED P7 T3M MVOLT SPA DDBXD









External Glare Shield

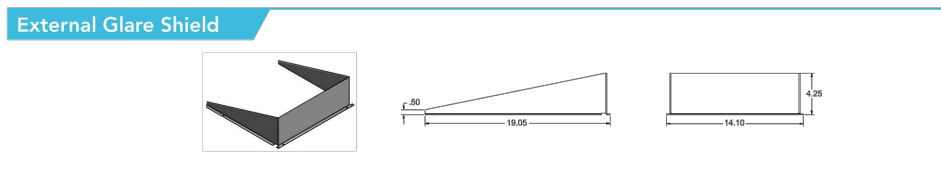


Drilling

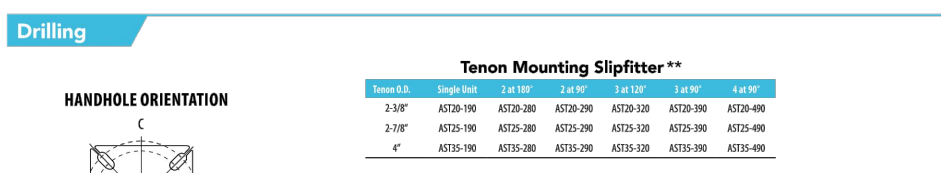


Photometric Diagrams

To see complete photometric reports or download, see file for this product, visit Lithonia Lighting's D-Series Area Size 2 homepage.

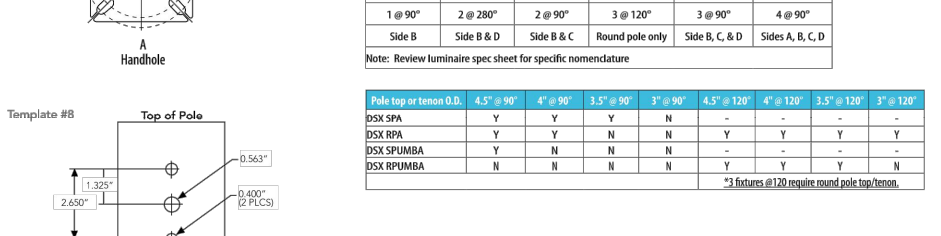

Options and Accessories

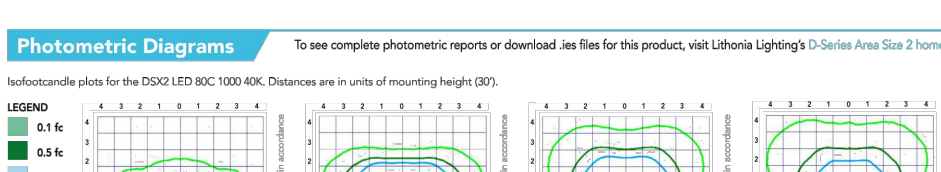

FEATURES & SPECIFICATIONS












GENERAL NOTES

- SITE LIGHTING POLES SHALL BE PRE-CAST CONCRETE POLES AS SHOWN ON LIGHT POLE DETAIL.
- ALL POLE MOUNTED LUMINAIRES SHALL BE DARK BRONZE IN COLOR TO MATCH EXISTING POLE MOUNTED LUMINAIRES.
- WALL MOUNT LUMINAIRES SHALL BE WHITE IN COLOR TO MATCH EXISTING WALL MOUNTED LUMINAIRES.

****Drawing Not to Scale****

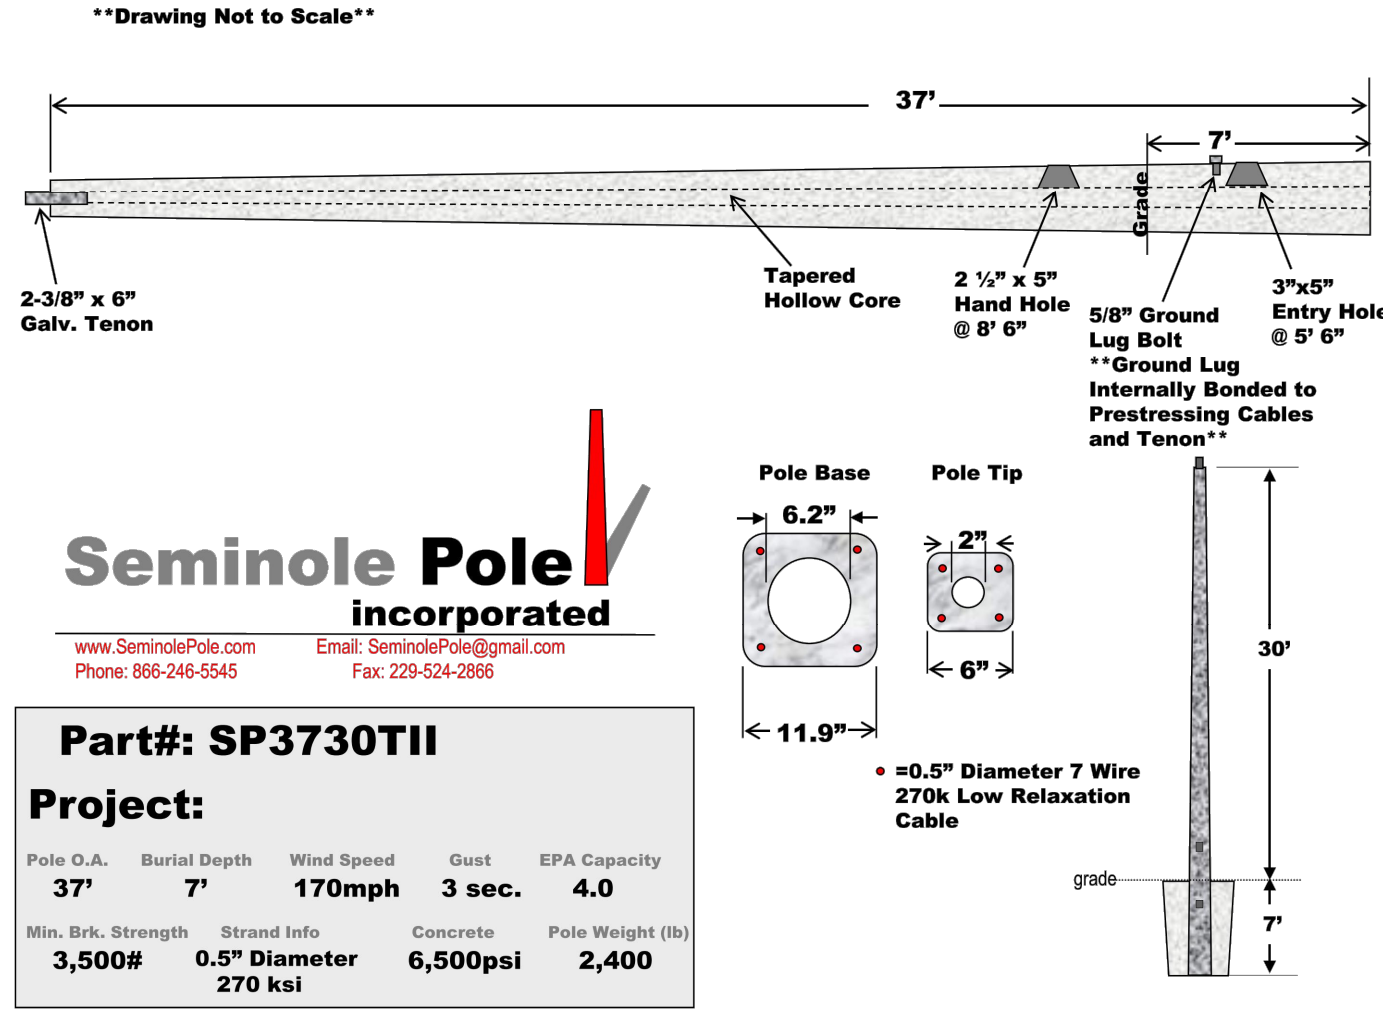

Seminole Pole incorporated


Part#: SP3730TII

Project:

Pole O.A.	Burial Depth	Wind Speed	Gust	EPA Capacity
37'	7'	170mph	3 sec.	4.0

Min. Brk. Strength 3,500# Strand Info 0.5" Diameter 270 ksi Concrete 6,500psi Pole Weight (lb) 2,400

LIGHT POLE CUT SHEET

1 TYPICAL SITE LUMINAIRES
E0.3 SCALE: NOT TO SCALE

2 LIGHT POLE DETAIL
E0.3 SCALE: NOT TO SCALE

Drawn By/Checked By: ZT
Project Number 2100630
Bid Date
Permit/Owner Date

SITE LIGHTING
DETAILS

E0.3