

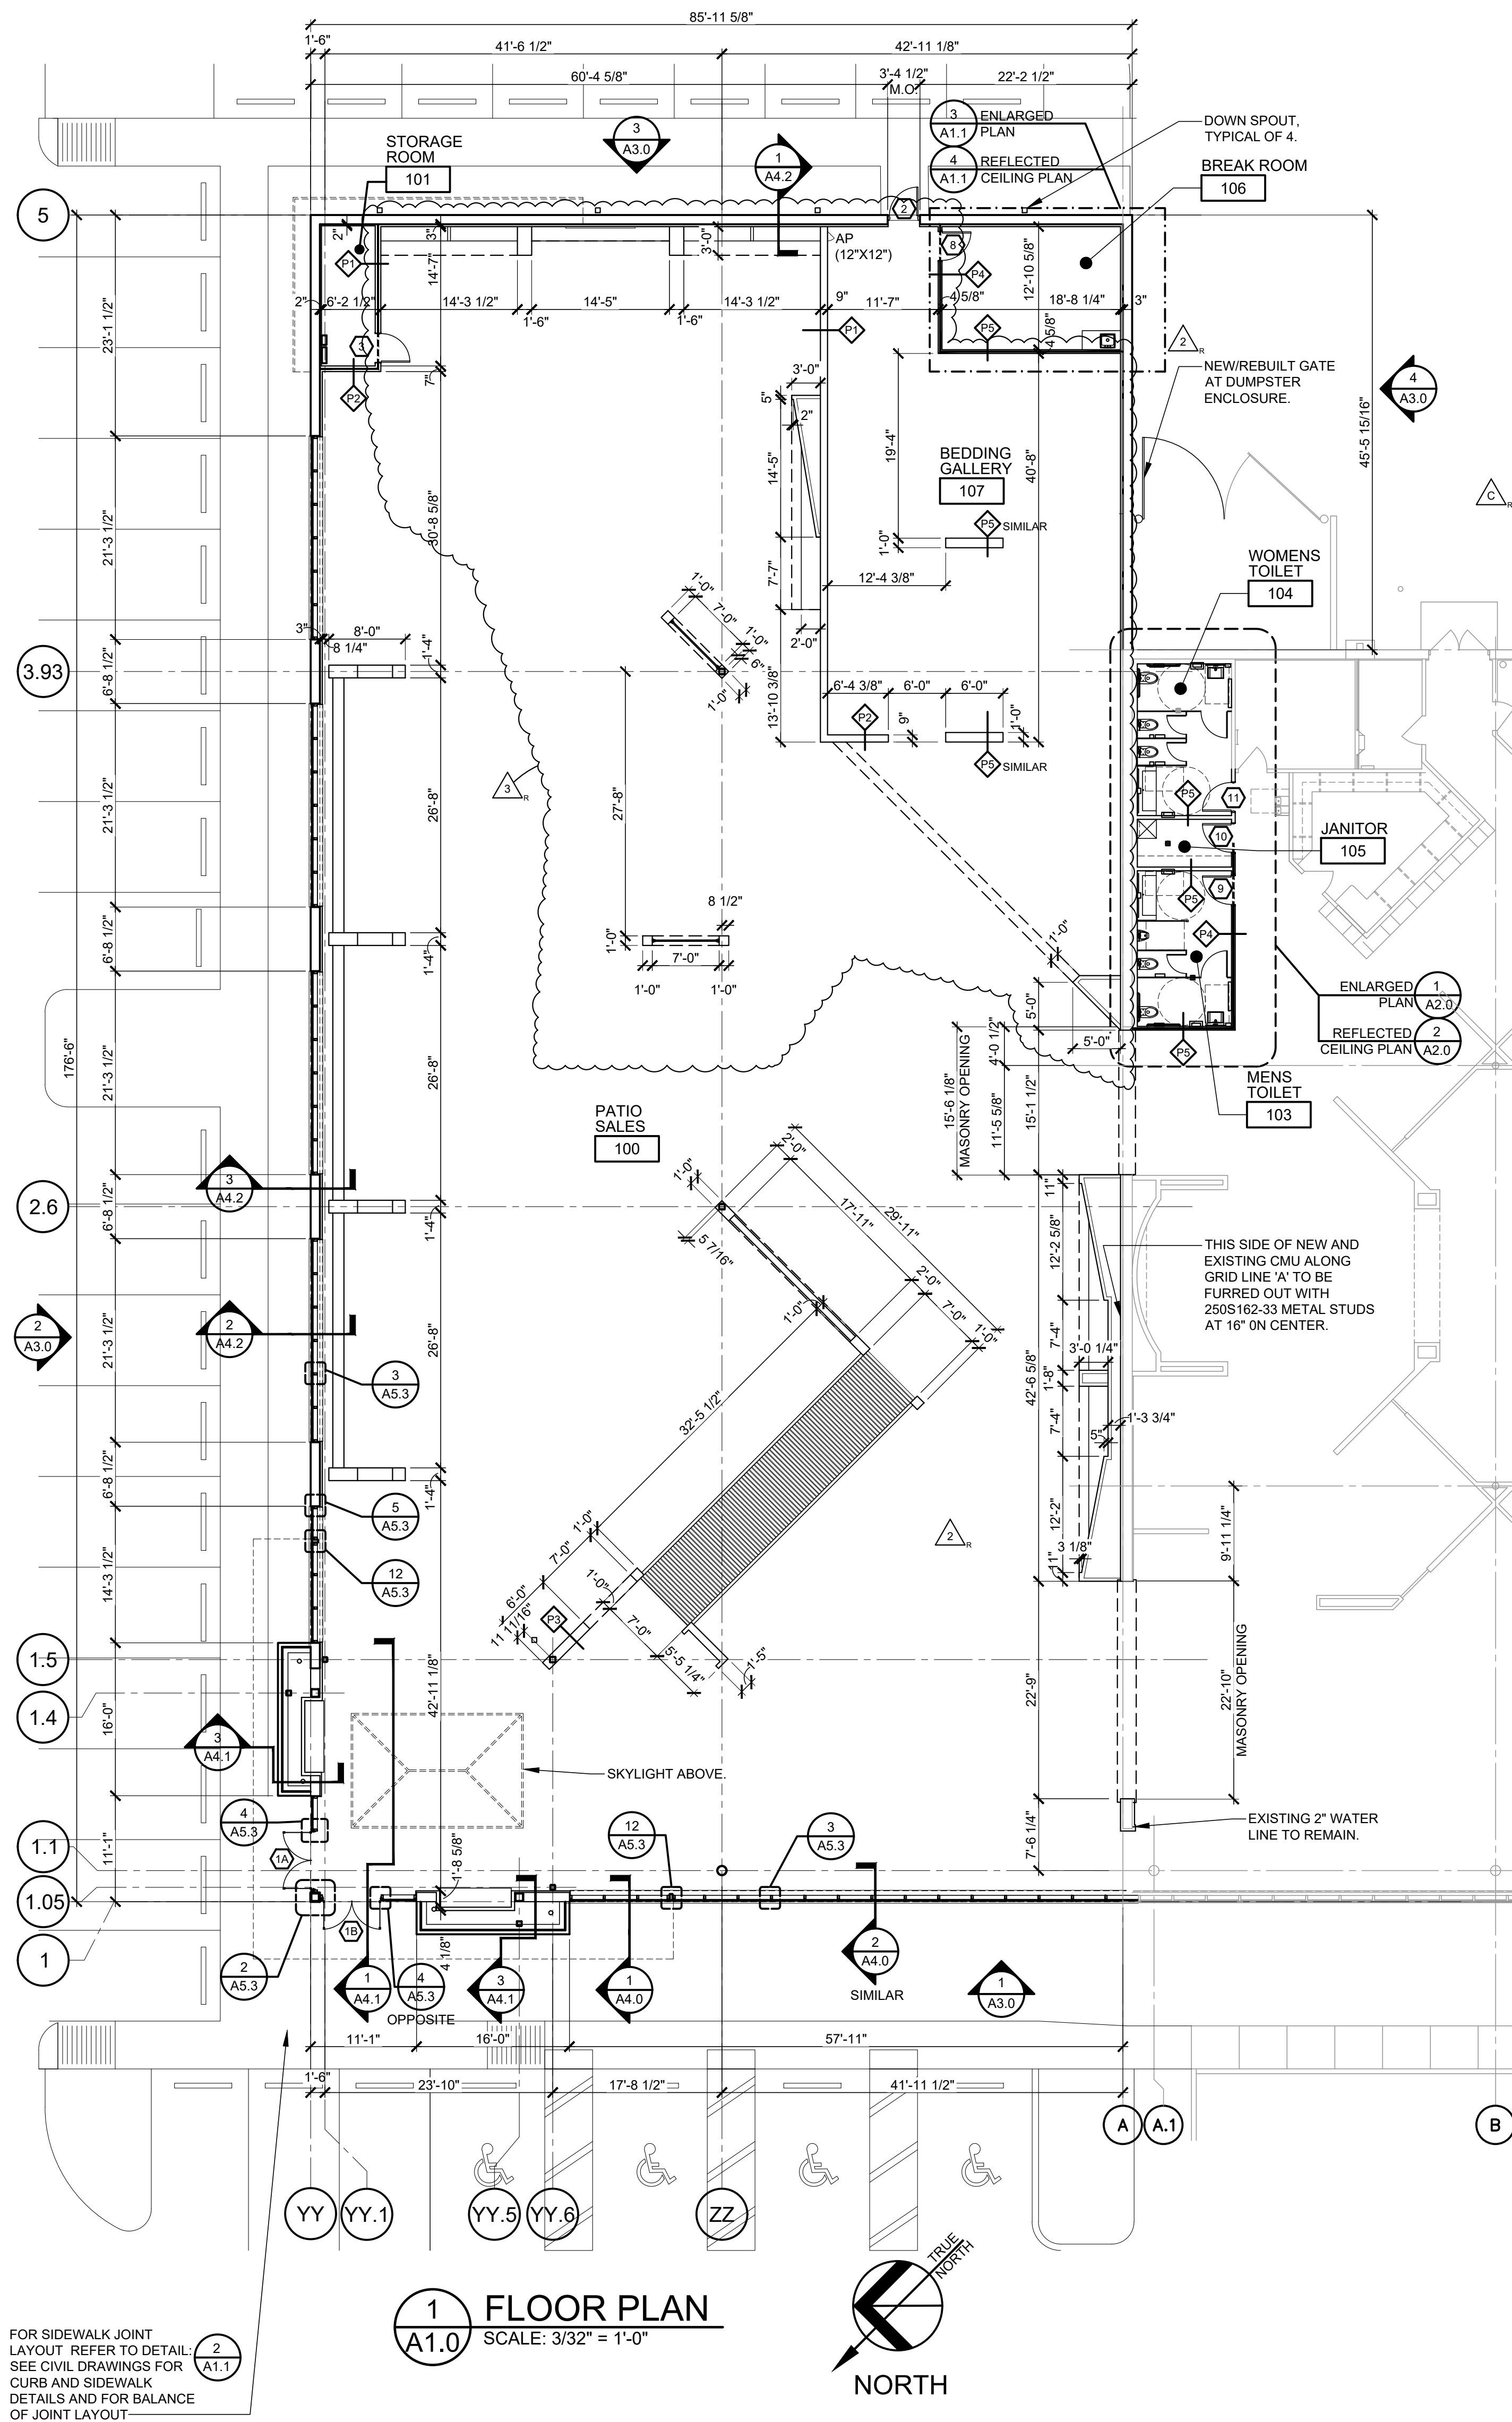


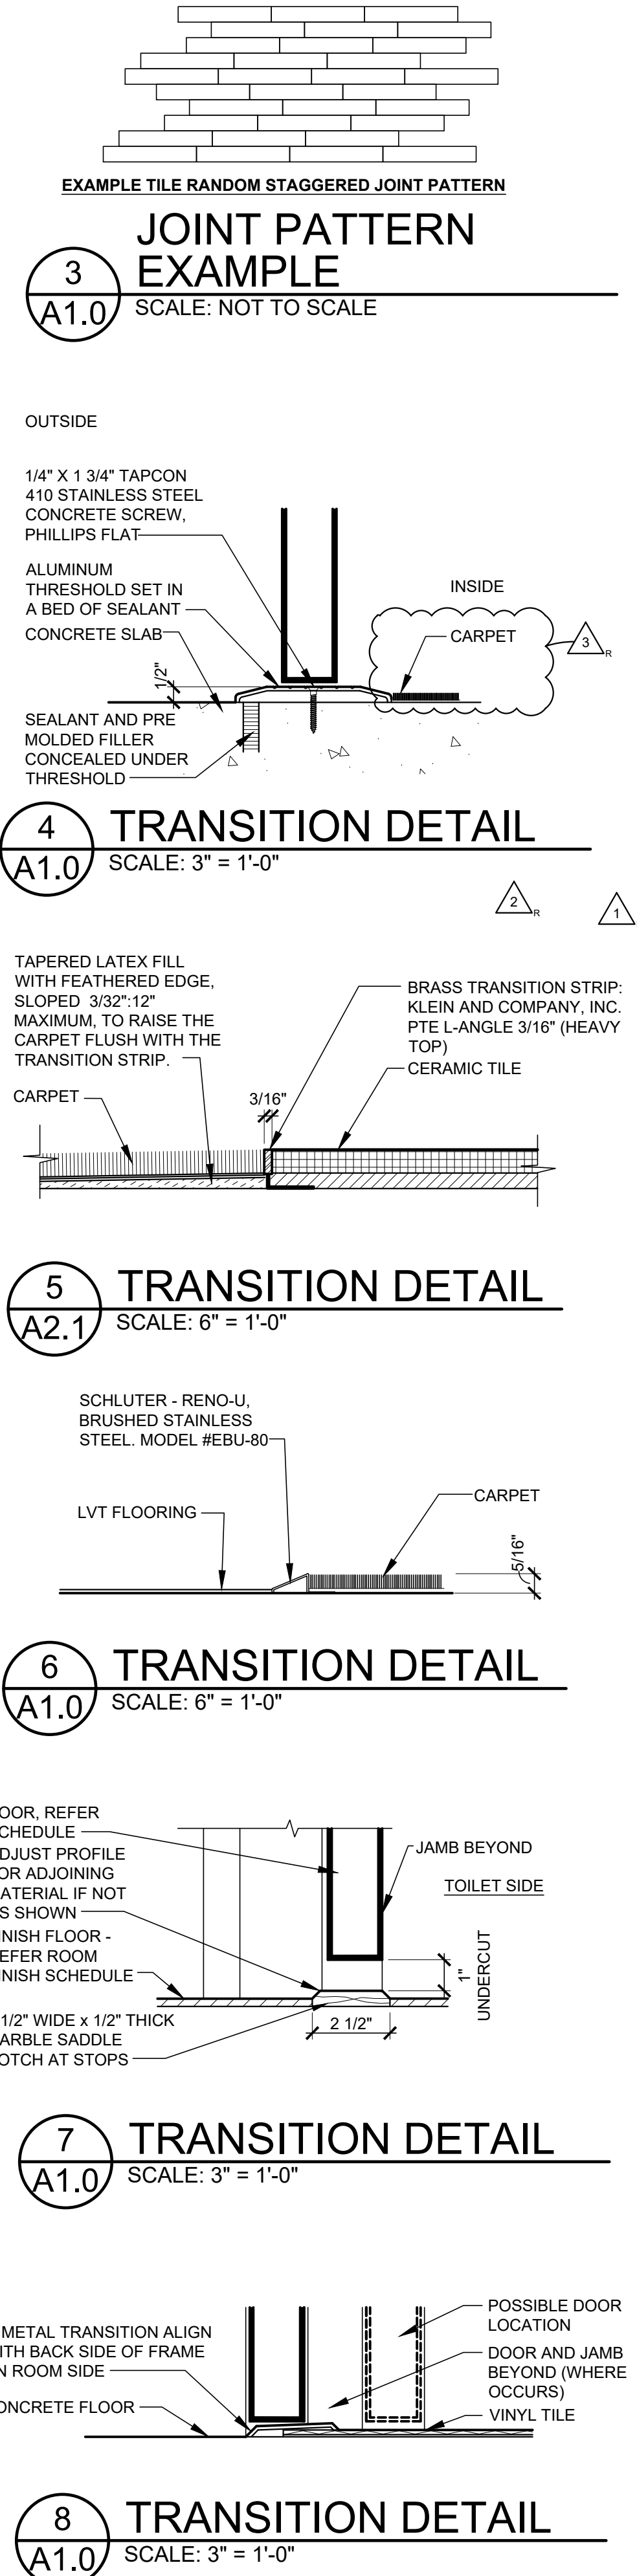

- GENERAL NOTES:**
- ALL DIAGONAL WALLS AT 45° UNLESS NOTED OTHERWISE
 - PROVIDE WOOD BLOCKING AT LOCATIONS WHERE OWNER PROVIDED DECORATIVE ITEMS ARE ATTACHED TO PARTITIONS. COORDINATE SPECIFIC REQUIREMENTS WITH OWNER'S FIELD REPRESENTATIVE
 - ALL WOOD BLOCKING MUST BE FIRE TREATED WHERE / WHEN REQUIRED BY LOCAL CODE
 - FIELD COORDINATE ALL GYPSUM BOARD OPENING DIMENSIONS TO ASSURE PROPER FIT OF ALL DECORATIVE ITEMS AND DECORATIVE FRAMES
 - PROVIDE "J"-MOULD AND SEALANT AT GYPSUM BOARD ENDS AND PROVIDE CORNER BEADS AT ANGLED OR SQUARE GYPSUM BOARD INTERSECTIONS UNLESS NOTED OTHERWISE
 - REFER TO THE ACTIVE VERSION OF ASTM C1007, ASTM C955 AND C754 FOR INSTALLATION REQUIREMENTS OF METAL STUDS, RUNNERS, BRACING, BRIDGING AND SCREW ATTACHED GYPSUM BOARD
 - REFER TO SHEET A1.1 FOR INTERIOR ELEVATION CALLOUTS
 - ALL WALLS ARE DIMENSIONED TO THE FACE OF GYPSUM BOARD UNLESS NOTED OTHERWISE
 - HOLD INTERIOR DOORS OFF 6" FROM WALL UNLESS NOTED OTHERWISE
 - VERIFY MASONRY OPENING DIMENSIONS WITH CURTAIN WALL MANUFACTURER
 - WALLS WHICH ENCOMPASS A BUILDING COLUMN SHALL BE CENTERED ON THE COLUMN, UNLESS NOTED OTHERWISE
 - VERTICAL CONTROL JOINTS SHALL BE PROVIDED IN THE FOLLOWING LOCATIONS UNLESS NOTED OTHERWISE:
A. EXTERIOR CONCRETE MASONRY WALLS ALIGNED WITH MASONRY CONTROL JOINTS.
B. INTERIOR PARTITIONS AT 30'-0" ON CENTER MAXIMUM.
C. DOOR FRAME JAMB LINE AT ONE TOP CORNER
D. CEILINGS WITH PERIMETER RELIEF: 50'-0" MAXIMUM EACH WAY. CEILINGS WITHOUT PERIMETER RELIEF: 30'-0" MAXIMUM EACH WAY. COORDINATE LOCATIONS WITH OWNER IF LAYOUT IS NOT INDICATED
 - ALL MASONRY WALLS EXCEPT KNEEWALLS IN SALES ARE TO RECEIVE 250S162-33 METAL STUD FURRING @ 16" ON CENTER

SYMBOLS


- ◆ PARTITION TYPE - INTERIOR PARTITIONS ARE TYPE "P1" UNLESS NOTED OTHERWISE. SEE DETAILS.
- 1 A5.0
- LOCATED WITHIN A PARTITION INDICATES FULL HEIGHT PARTITION - REFER TO PARTITION CALLOUTS ON A1.0 AND PARTITION TYPES A5.0
- AP METAL ACCESS PANEL (REFER TO ELEVATIONS FOR ACCESS PANEL SIZE - AND MATERIAL SPECIFICATION SHEET A1.2 FOR MANUFACTURER, TYPICAL).

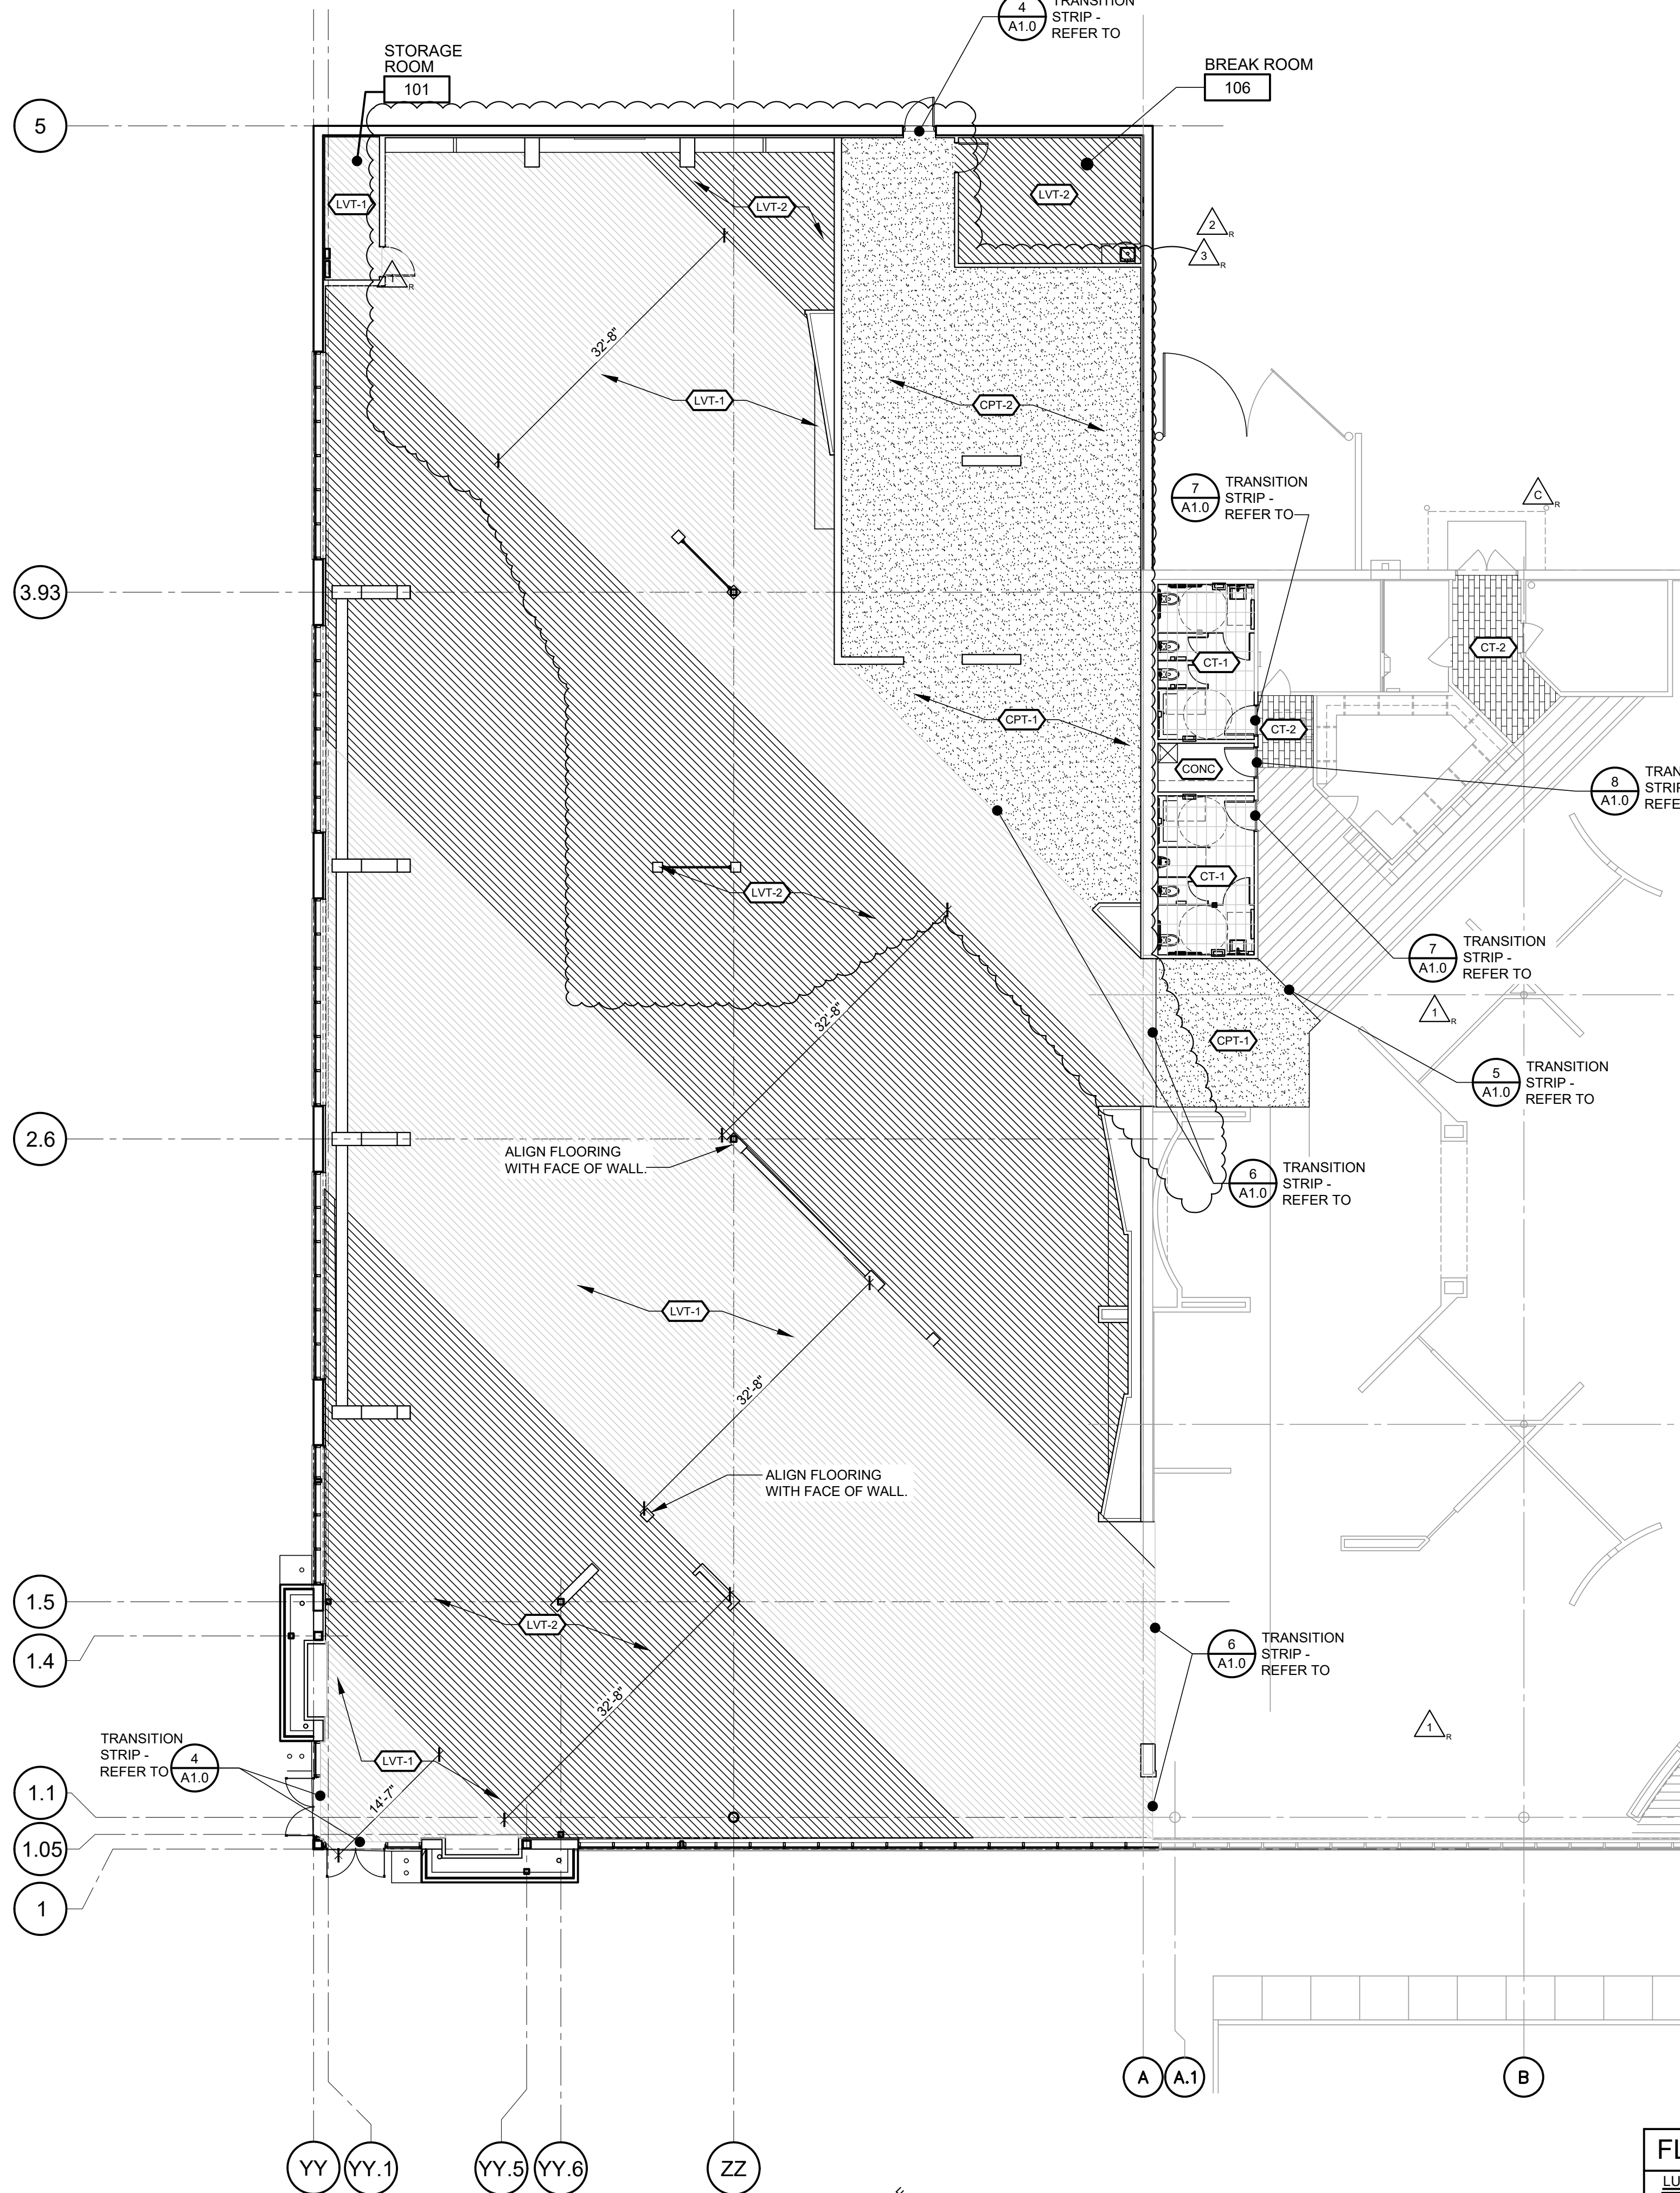

FLOOR FINISH LEGEND	
LUXURY VINYL TILE	
LVT-1	SHAW CONTRACT - STRATUM 700.#024UV "NYO OAK" #00705, 7" X 48", PATTERN: RANDOM STAGGERED PER EXAMPLE JOINT PATTERN, SEE DETAIL 3/A1.0
LVT-2	SHAW CONTRACT - STRATUM 700.#024UV "MONTEREY OAK" #00211, 7" X 48", PATTERN: RANDOM STAGGERED PER EXAMPLE JOINT PATTERN, SEE DETAIL 3/A1.0
CERAMIC TILE:	
CT-1	BAL TILE, ASTRONOMY, ORION AT71, SIZE 12" X 24", PATTERN: STACKED BOND, GROUT: CUSTOM BUILDING PRODUCTS - PRISM #135 MUSHROOM. SEAL JOINTS PER SPECIFICATIONS.
CT-2	SKUL FLOOR & DECOR, SKU #100013713 TABULA CAPPUCCINO WOOD PLANK, SIZE 6"X40", PATTERN: RANDOM STAGGERED PER EXAMPLE JOINT PATTERN, SEE DETAIL 3/A1.0. GROUT: MATCH EXISTING. SEAL JOINTS PER SPECIFICATIONS.
CARPET:	
CPT-1	MATCH EXISTING CARPET. SHAW, CUSTOM PILE, 36 OZ. STYLE: #V010g-0
CPT-2	J-J INVISION, RTG 924460722-00113 SOLUTION DYE
CONCRETE:	
CONC	EXPOSED CONCRETE WITH SMOOTH TOWELED FINISH. APPLY 2 COATS OF ACRYLIC FLOOR ENAMEL (MEDIUM GRAY COLOR)

- FLOOR GENERAL NOTES:**
- IN THE CASE OF LVT OR CERAMIC TILE, THE PATTERN DEPICTED INDICATES THE FLOOR COVERING JOINT PATTERN
 - DIMENSIONS TO FLOORING FROM COLUMN GRID LINES OR FACE OF GYPSUM BOARD TYPICAL UNLESS NOTED OTHERWISE
 - LUXURY VINYL TILE SHALL BE INSTALLED PER MANUFACTURERS GLUE DOWN INSTALLATION GUIDELINES

No.	Description	Date
C	CODE RESPONSE	12/13/21
1	ADDENDUM 2	05/09/22
2	CHANGE BULLETIN 3	07/28/22
4	CHANGE BULLETIN 12	07/11/23

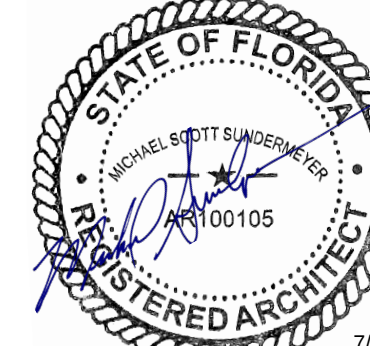

PROFESSIONAL OF RECORD
MICHAEL SCOTT SUNDERMEYER
License No. AR100105
Expiration Date 02/28/25
ALL WORK PREPARED ON THIS DRAWING PRIOR TO 02/28/2023 WAS COMPLETED UNDER THE DIRECT SUPERVISION OF JAMES A. SCHWETT, LICENSED ARCHITECT. REVISIONS TO THIS PROJECT AFTER 02/28/2023 HAVE BEEN COMPLETED UNDER THE DIRECT SUPERVISION OF THE PROFESSIONAL LISTED IN THE TITLE BLOCK.

Drawn By/Checked By:	MTT/MSB
Project Number	2100630
Owner & Permit Date	09/21/21
Bld Date	04/20/22