


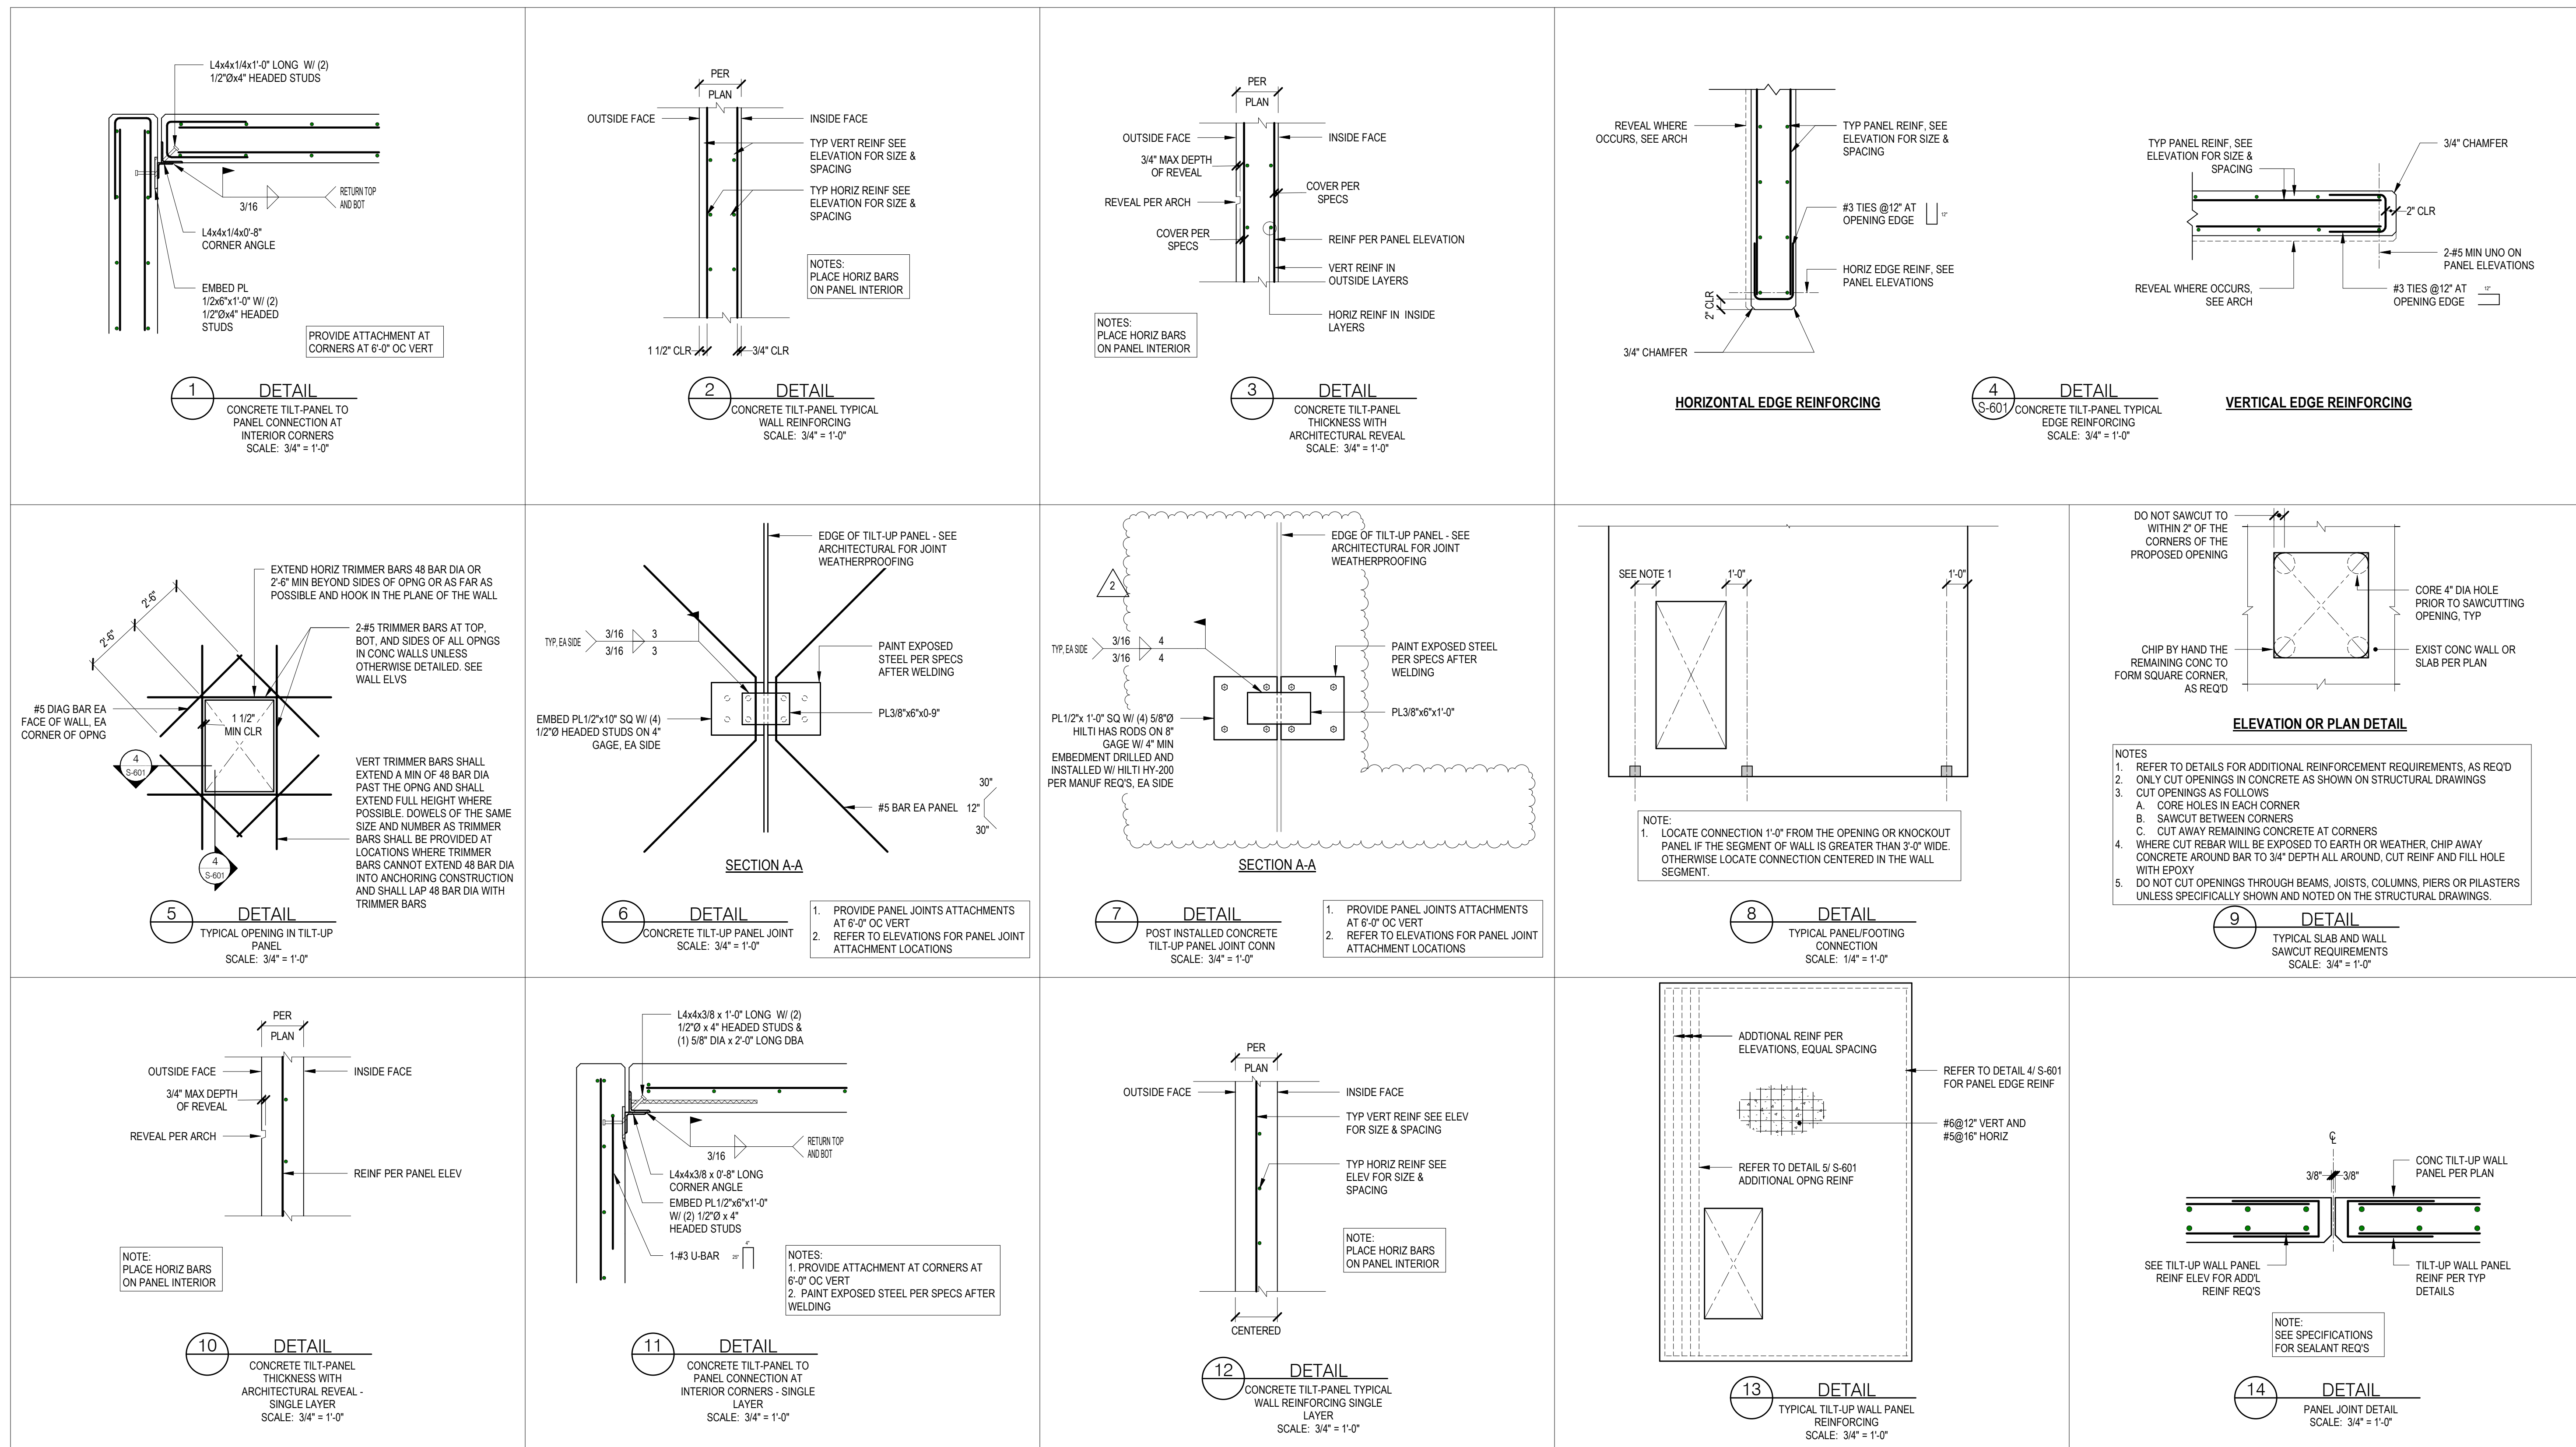

REVISIONS		
NUMBER	DESCRIPTION	DATE
2	BID ADDENDUM #03	02/22/24