


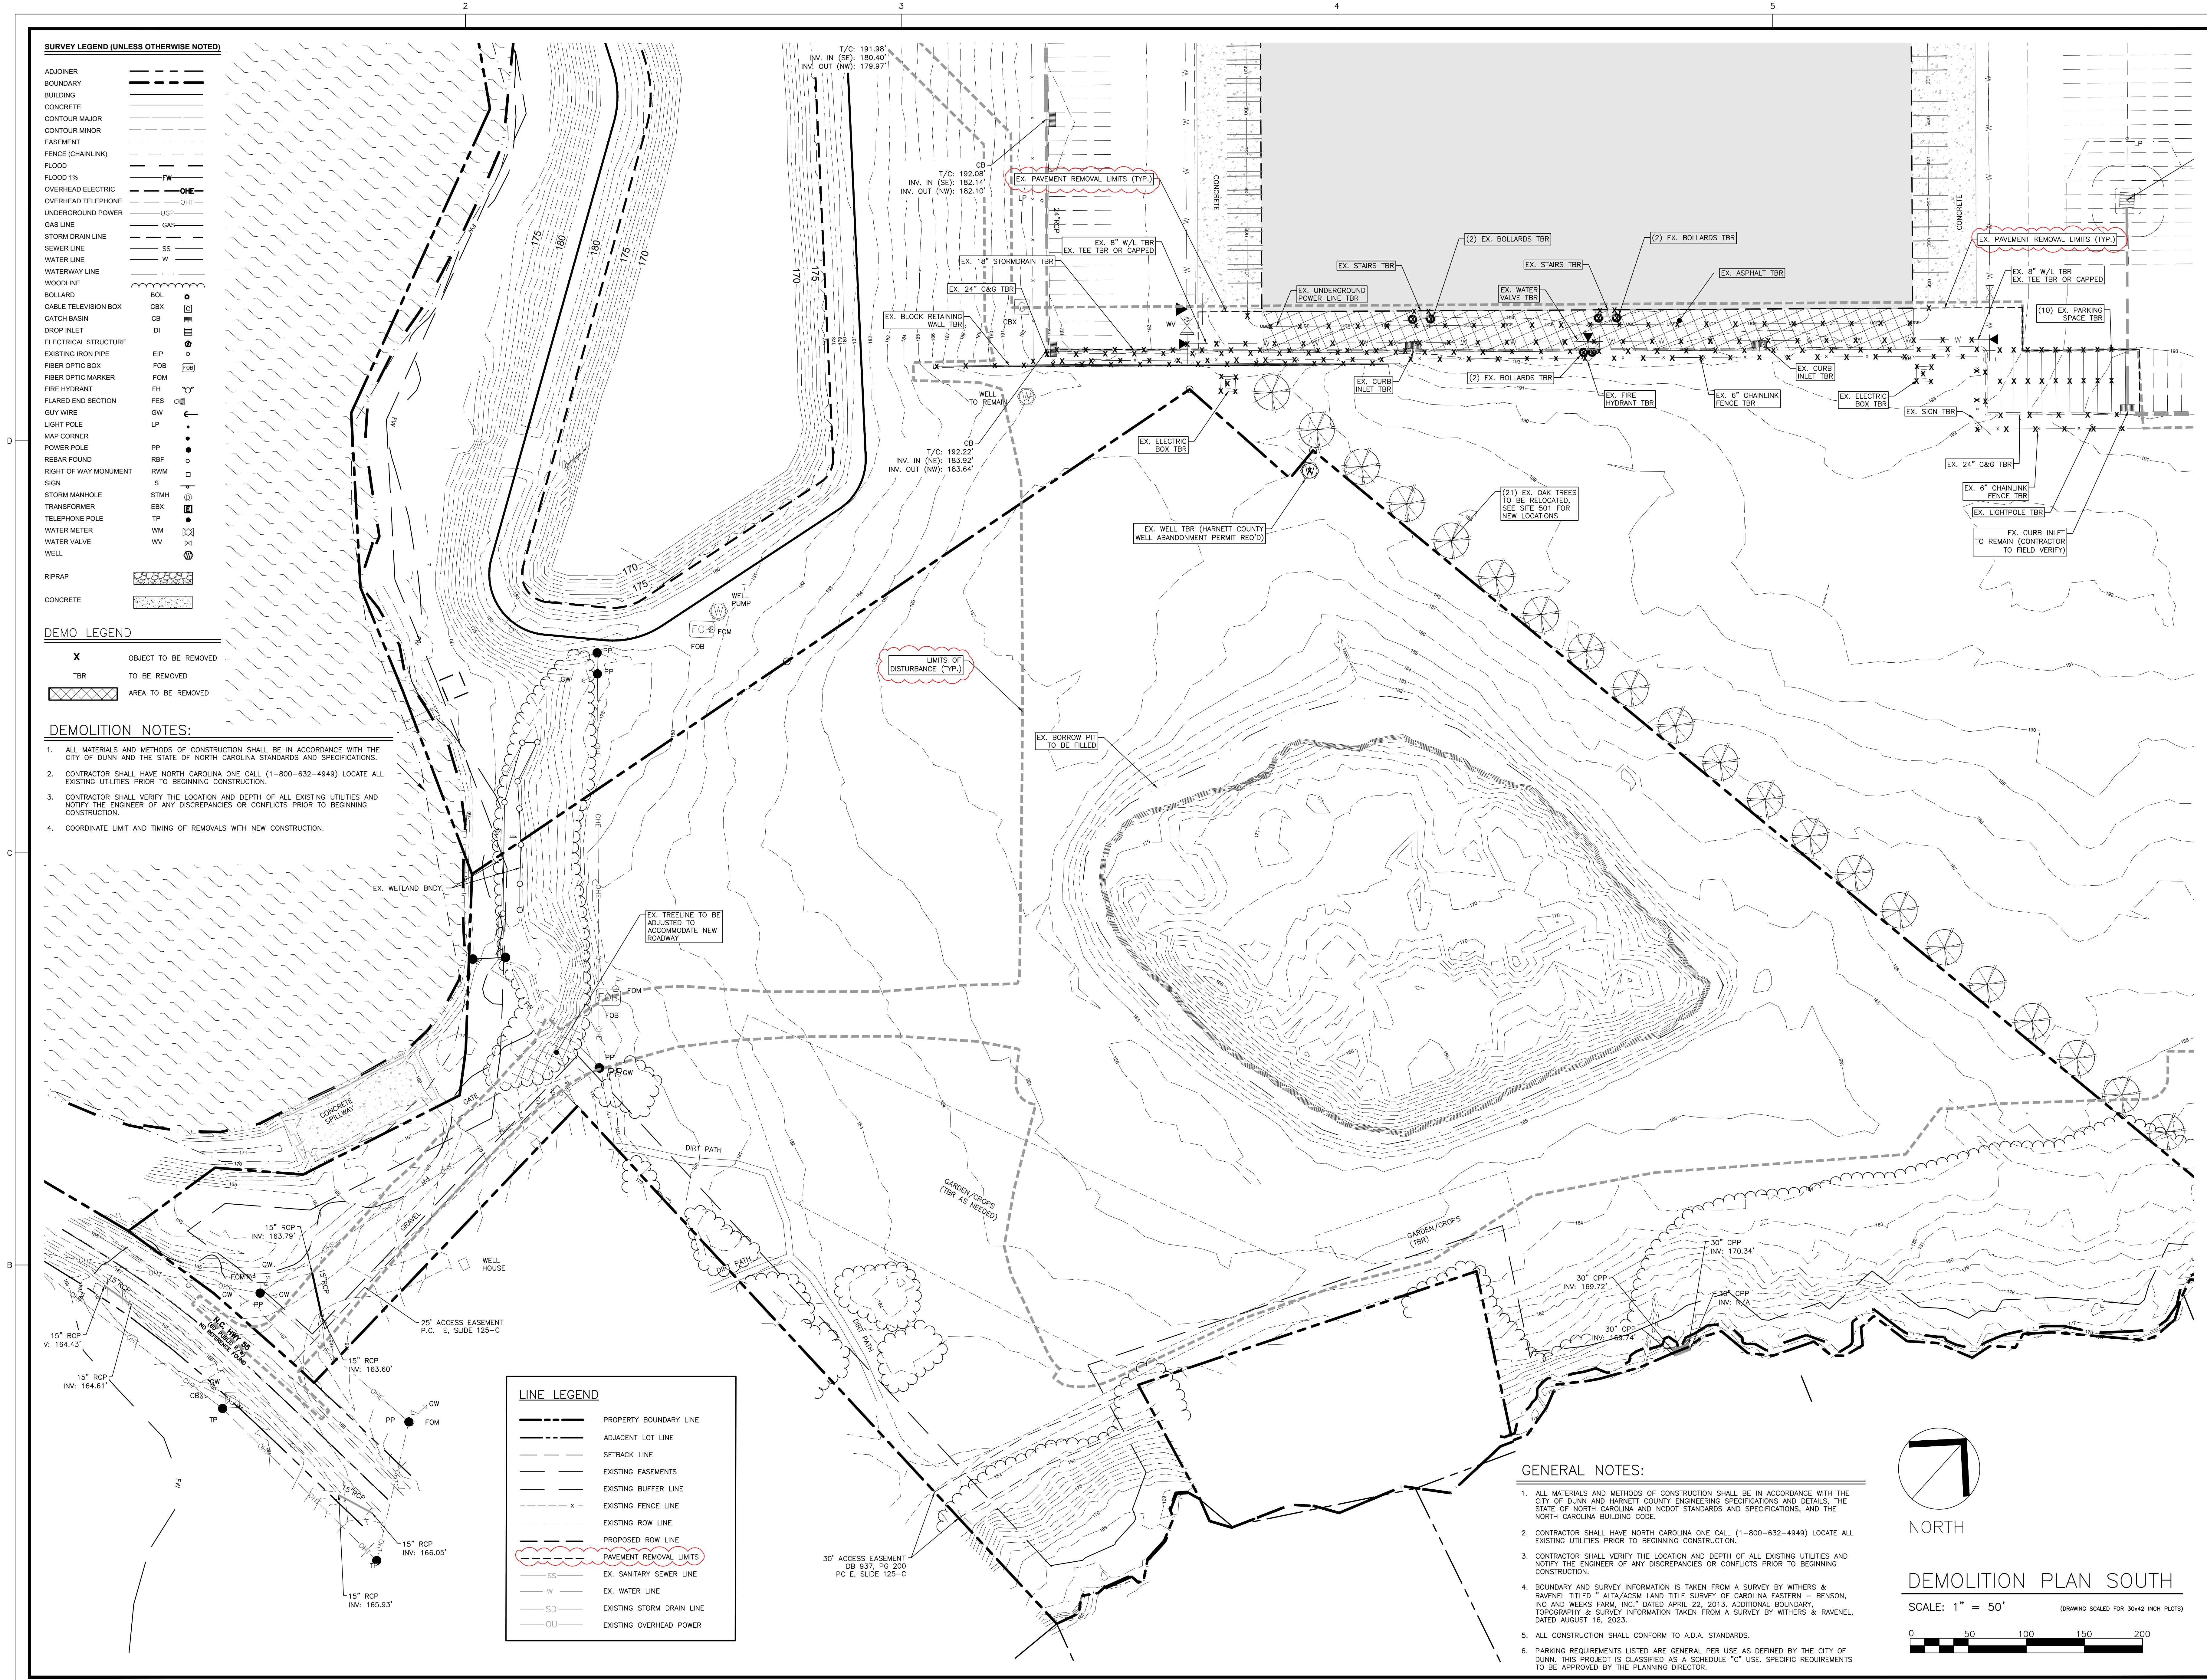

THE SITE GROUP, PLLC
CIVIL ENGINEERS • LANDSCAPE ARCHITECTS
THE SITE GROUP, PLLC
1111 Oberlin Road, Suite 1136
Atlanta, GA 30346
Office: 919.835.4787
Fax: 919.835.2255
E-Mail: SRV@thesitegroup.net

ROOMS TO GO
400 Perimeter Center Terrace, Suite 800
Atlanta, GA 30346
Phone: (678) 475-0499
Fax: (678) 475-1398

CONSTRUCTION DOCUMENTS FOR:
**ROOMS TO GO BUILDING AND
PARKING EXPANSION**
ROOMS TO GO WAY
DUNN, HARNETT COUNTY, NORTH CAROLINA

Drawn By: JHJ
Checked By: BDM

DATE: 05 JAN 2024
REVISED:
18 JAN 2024
16 FEB 2024
22 FEB 2024

CONSTRUCTION DOCUMENTS

DEMOLITION PLAN SOUTH

Job Code: RTGD
Dwg No. 101

SCALE: 1" = 50'
0 50 100 150 200